

5B/A050 PHASE 1 - DEMOLITION PLAN  
3/32"=1'-0"



Owner: Cool Car Guys  
1600 Center Ave  
Janesville, WI 53546  
608.531.1600



GC: Lake Country Construction Group  
161 Horizon Dr  
Verona, WI 53593  
608.845.1398



openingdesign


Architect: Opening Design  
17 S Fairchild | FL 7  
Madison, WI 53703  
ryan@openingdesign.com | 773.425.6456

DEMOLITION PLANS - 1ST PHASE  
COOL CAR GUYS

1600 CENTER AVE, JANESVILLE, WI 53546

A050

This project, like most Opening Design's projects, is open source (Attribution-ShareAlike 4.0 International=CC BY-SA 4.0) - freely available to any party for future use, assuming the terms such as Attribution and ShareAlike are honored.

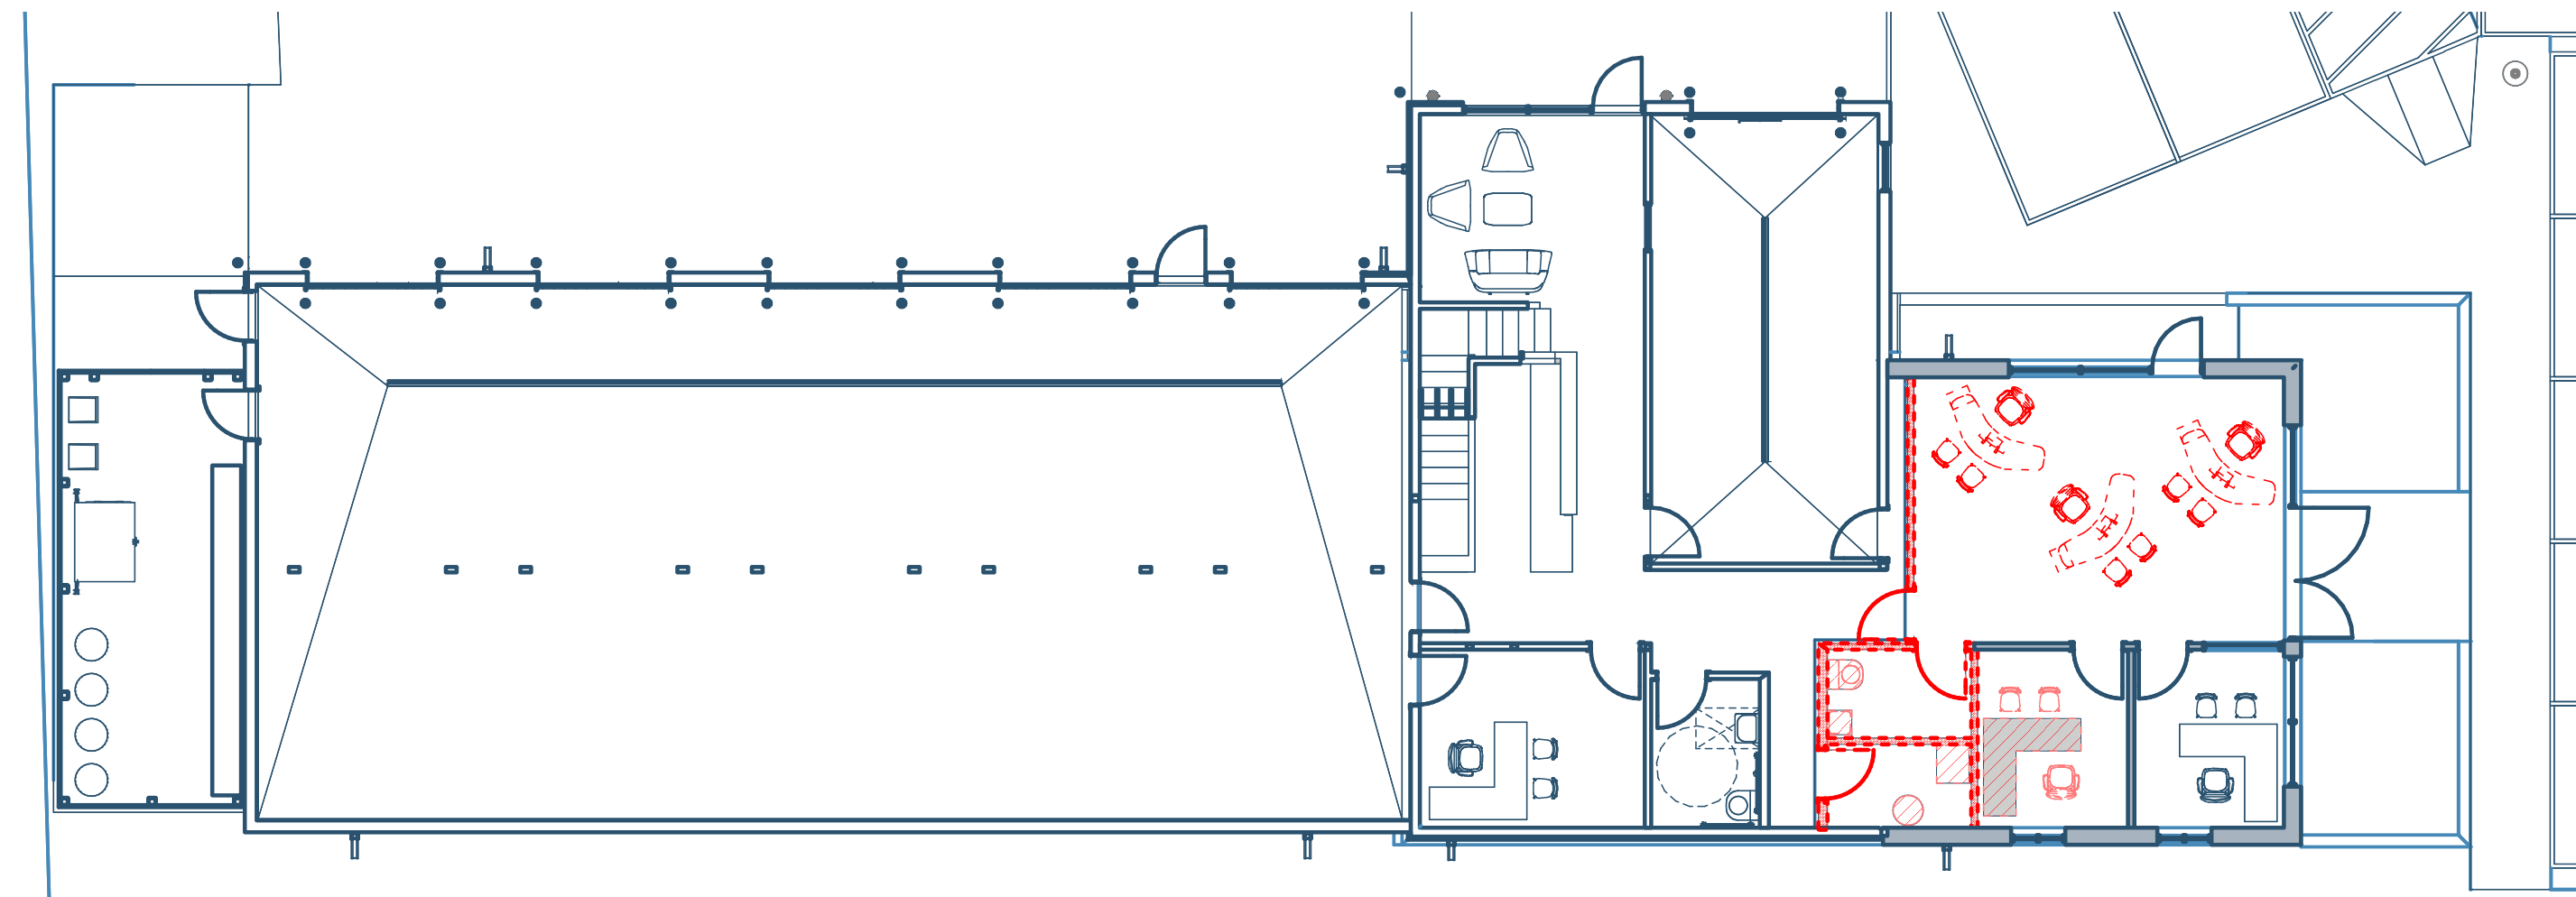

1/A051 PHASE 2 - DEMOLITION PLAN  
3/32"=1'-0"



Owner: Cool Car Guys  
1600 Center Ave  
Janesville, WI 53546  
608.531.1600



GC: Lake Country Construction Group  
161 Horizon Dr  
Verona, WI 53593  
608.845.1398



openingdesign

Architect: Opening Design  
17 S Fairchild | FL 7  
Madison, WI 53703

ryan@openingdesign.com | 773.425.6456

DEMOLITION PLANS - 2ND PHASE

COOL CAR GUYS

1600 CENTER AVE, JANESVILLE, WI 53546

A051

This project, like most Opening Design's projects, is open source (Attribution-ShareAlike 4.0 International=CC BY-SA 4.0)=freely available to any party for future use, assuming the terms such as Attribution and ShareAlike are honored.

5

4

3


2

1

C

B

A

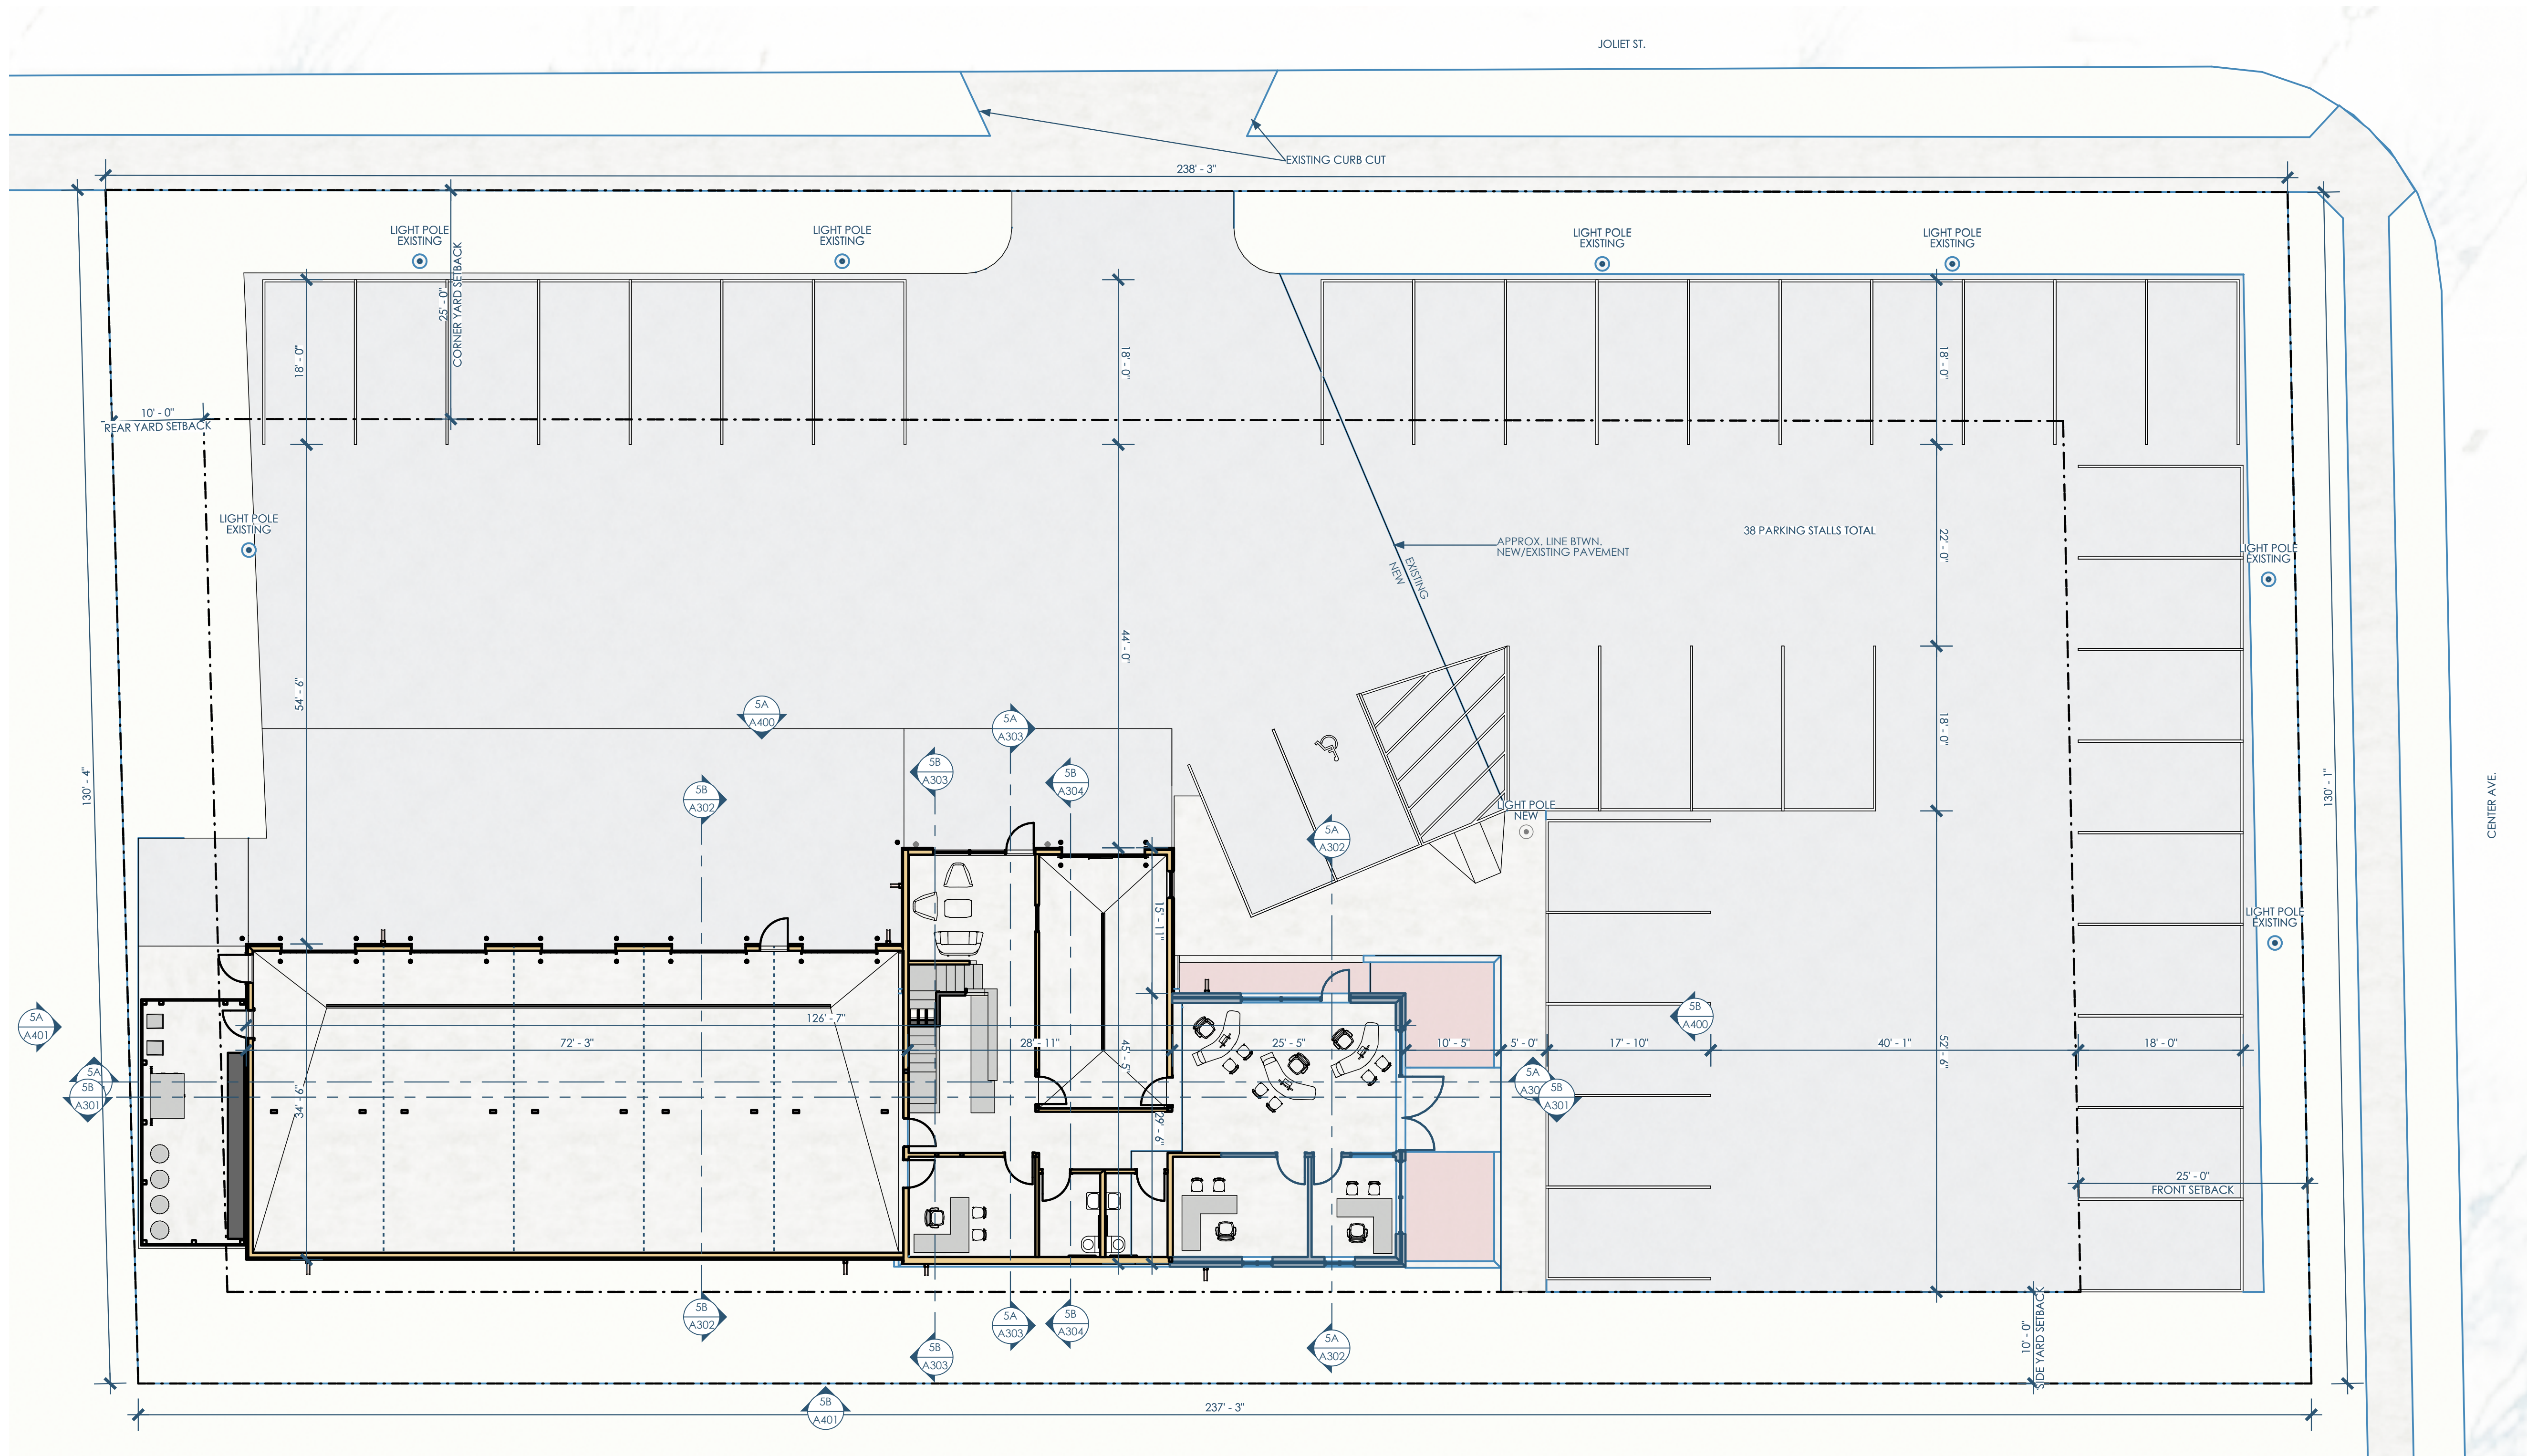

5A/A100 SITE PLAN  
1"=10'



Owner: Cool Car Guys  
1600 Center Ave  
Janesville, WI 53546  
608.531.1600



GC: Lake Country Construction Group  
161 Horizon Dr  
Verona, WI 53593  
608.845.1398




Architect: Opening Design  
17 S Fairchild | FL 7  
Madison, WI 53703  
ryan@openingdesign.com | 773.425.6456

SITE PLAN  
COOL CAR GUYS  
1600 CENTER AVE, JANESVILLE, WI 53546

A100

This project, like most Opening Design's projects, is open source (Attribution-ShareAlike 4.0 International=CC-BY-SA 4.0)=freely available to any party for future use, assuming the terms such as Attribution and ShareAlike are honored.

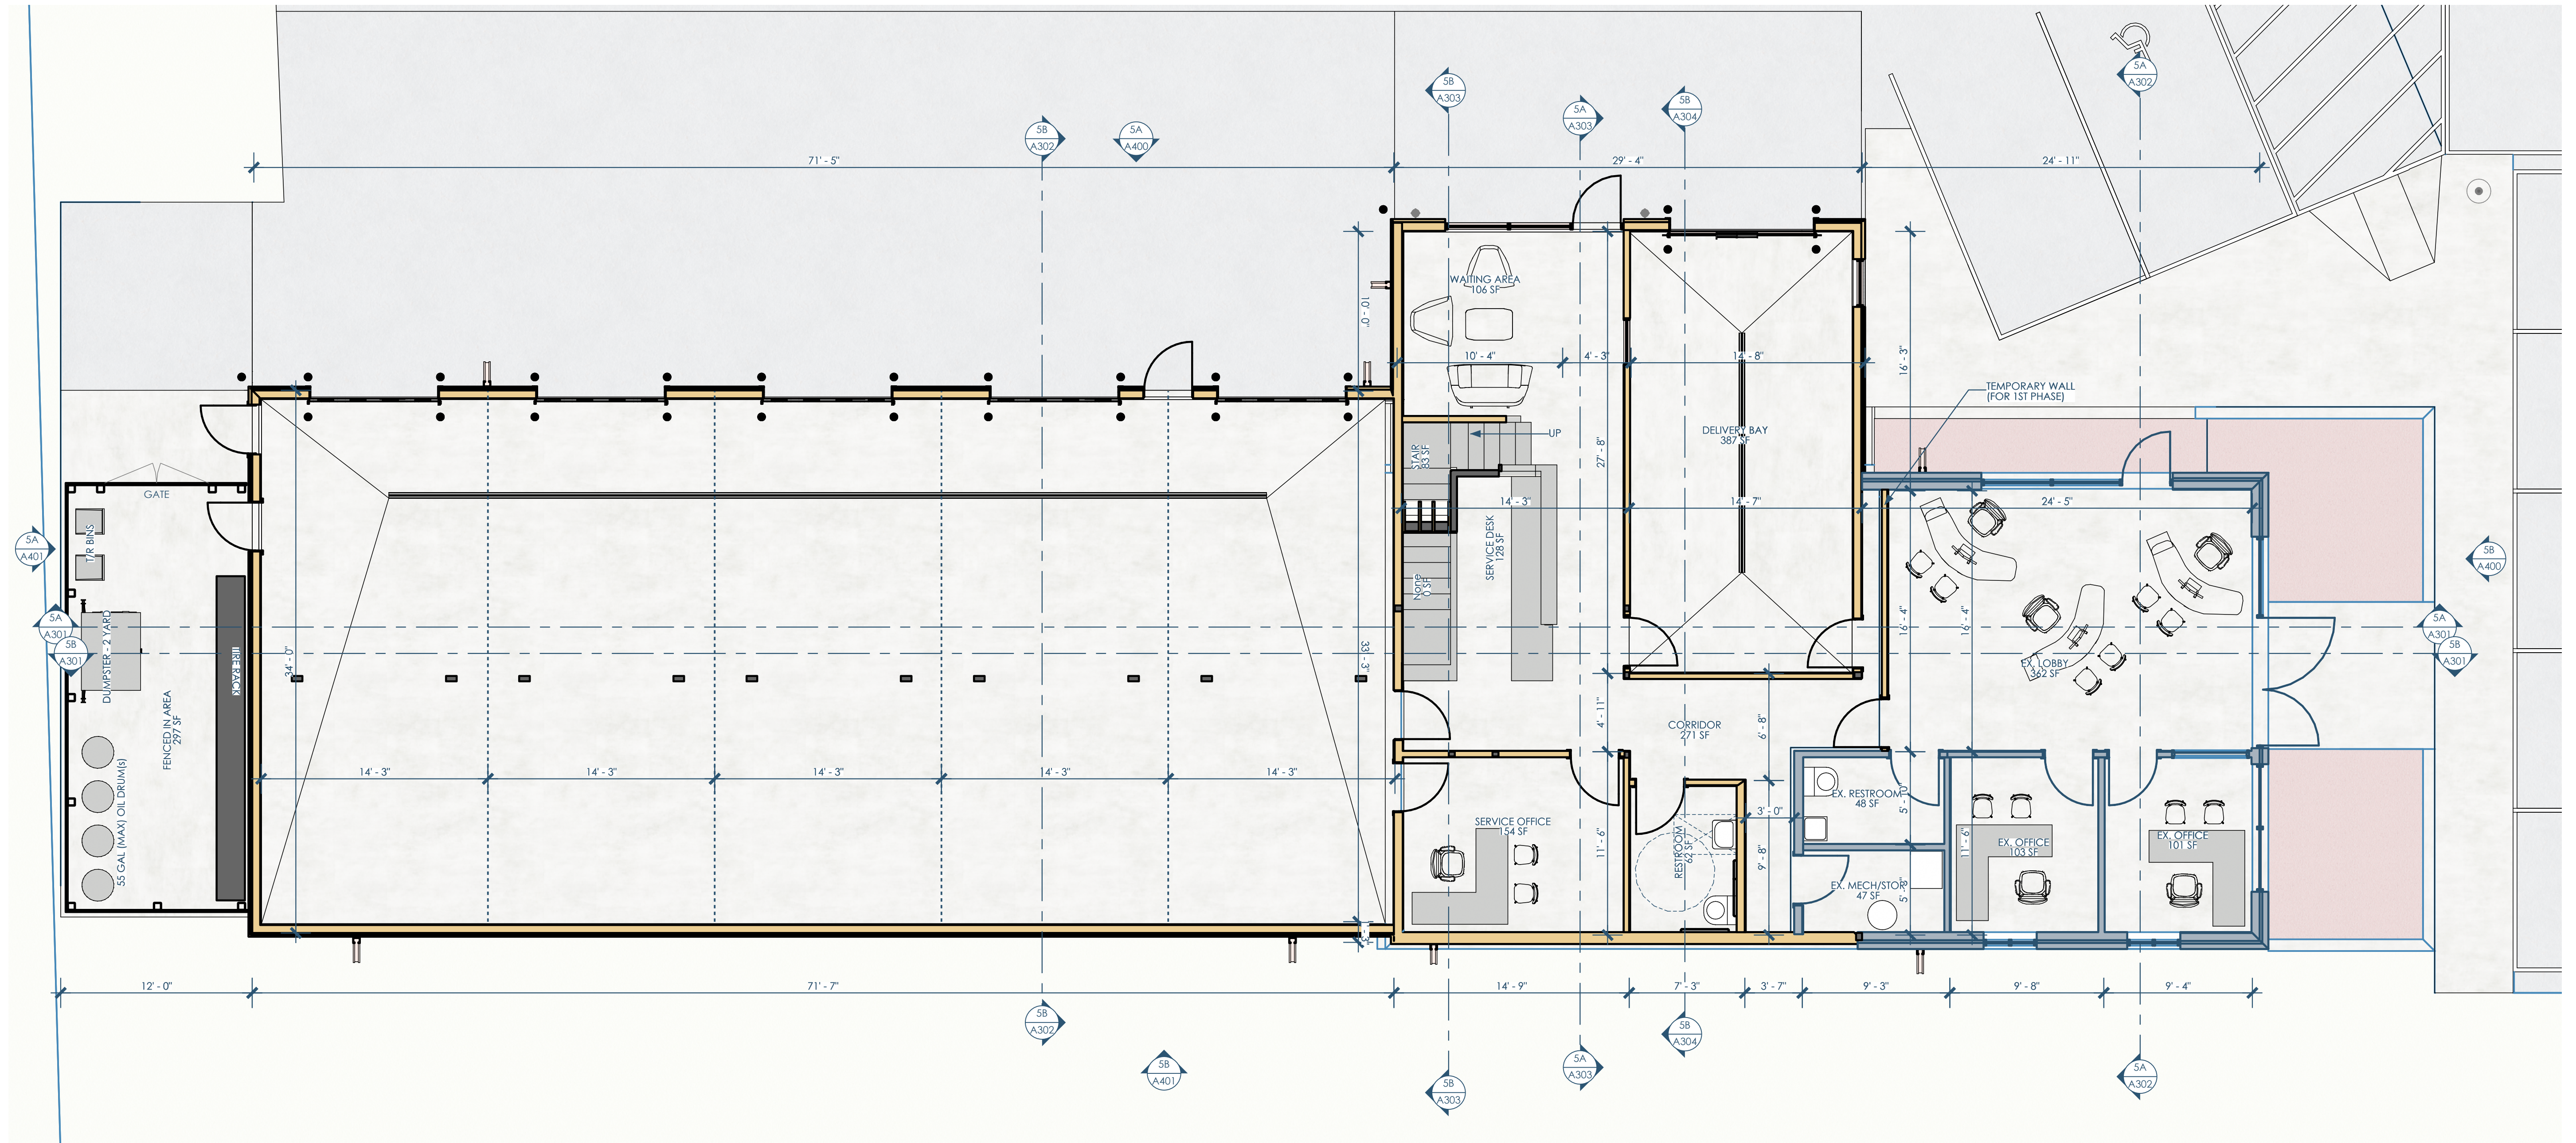

5B/A101 PHASE 1 - 1ST FLOOR  
3/16"=1'-0"



Owner: Cool Car Guys  
1600 Center Ave  
Janesville, WI 53546  
608.531.1600



GC: Lake Country Construction Group  
161 Horizon Dr  
Verona, WI 53593  
608.845.1398




Architect: Opening Design  
17 S Fairchild | FL 7  
Madison, WI 53703  
ryan@openingdesign.com | 773.425.6456

PHASE 1 - FIRST FLOOR  
COOL CAR GUYS

1600 CENTER AVE, JANESVILLE, WI 53546

A101\_1

This project, like most Opening Design's projects, is open source (Attribution-ShareAlike 4.0 International=CC-BY-SA 4.0) - freely available to any party for future use, assuming the terms such as Attribution and ShareAlike are honored.

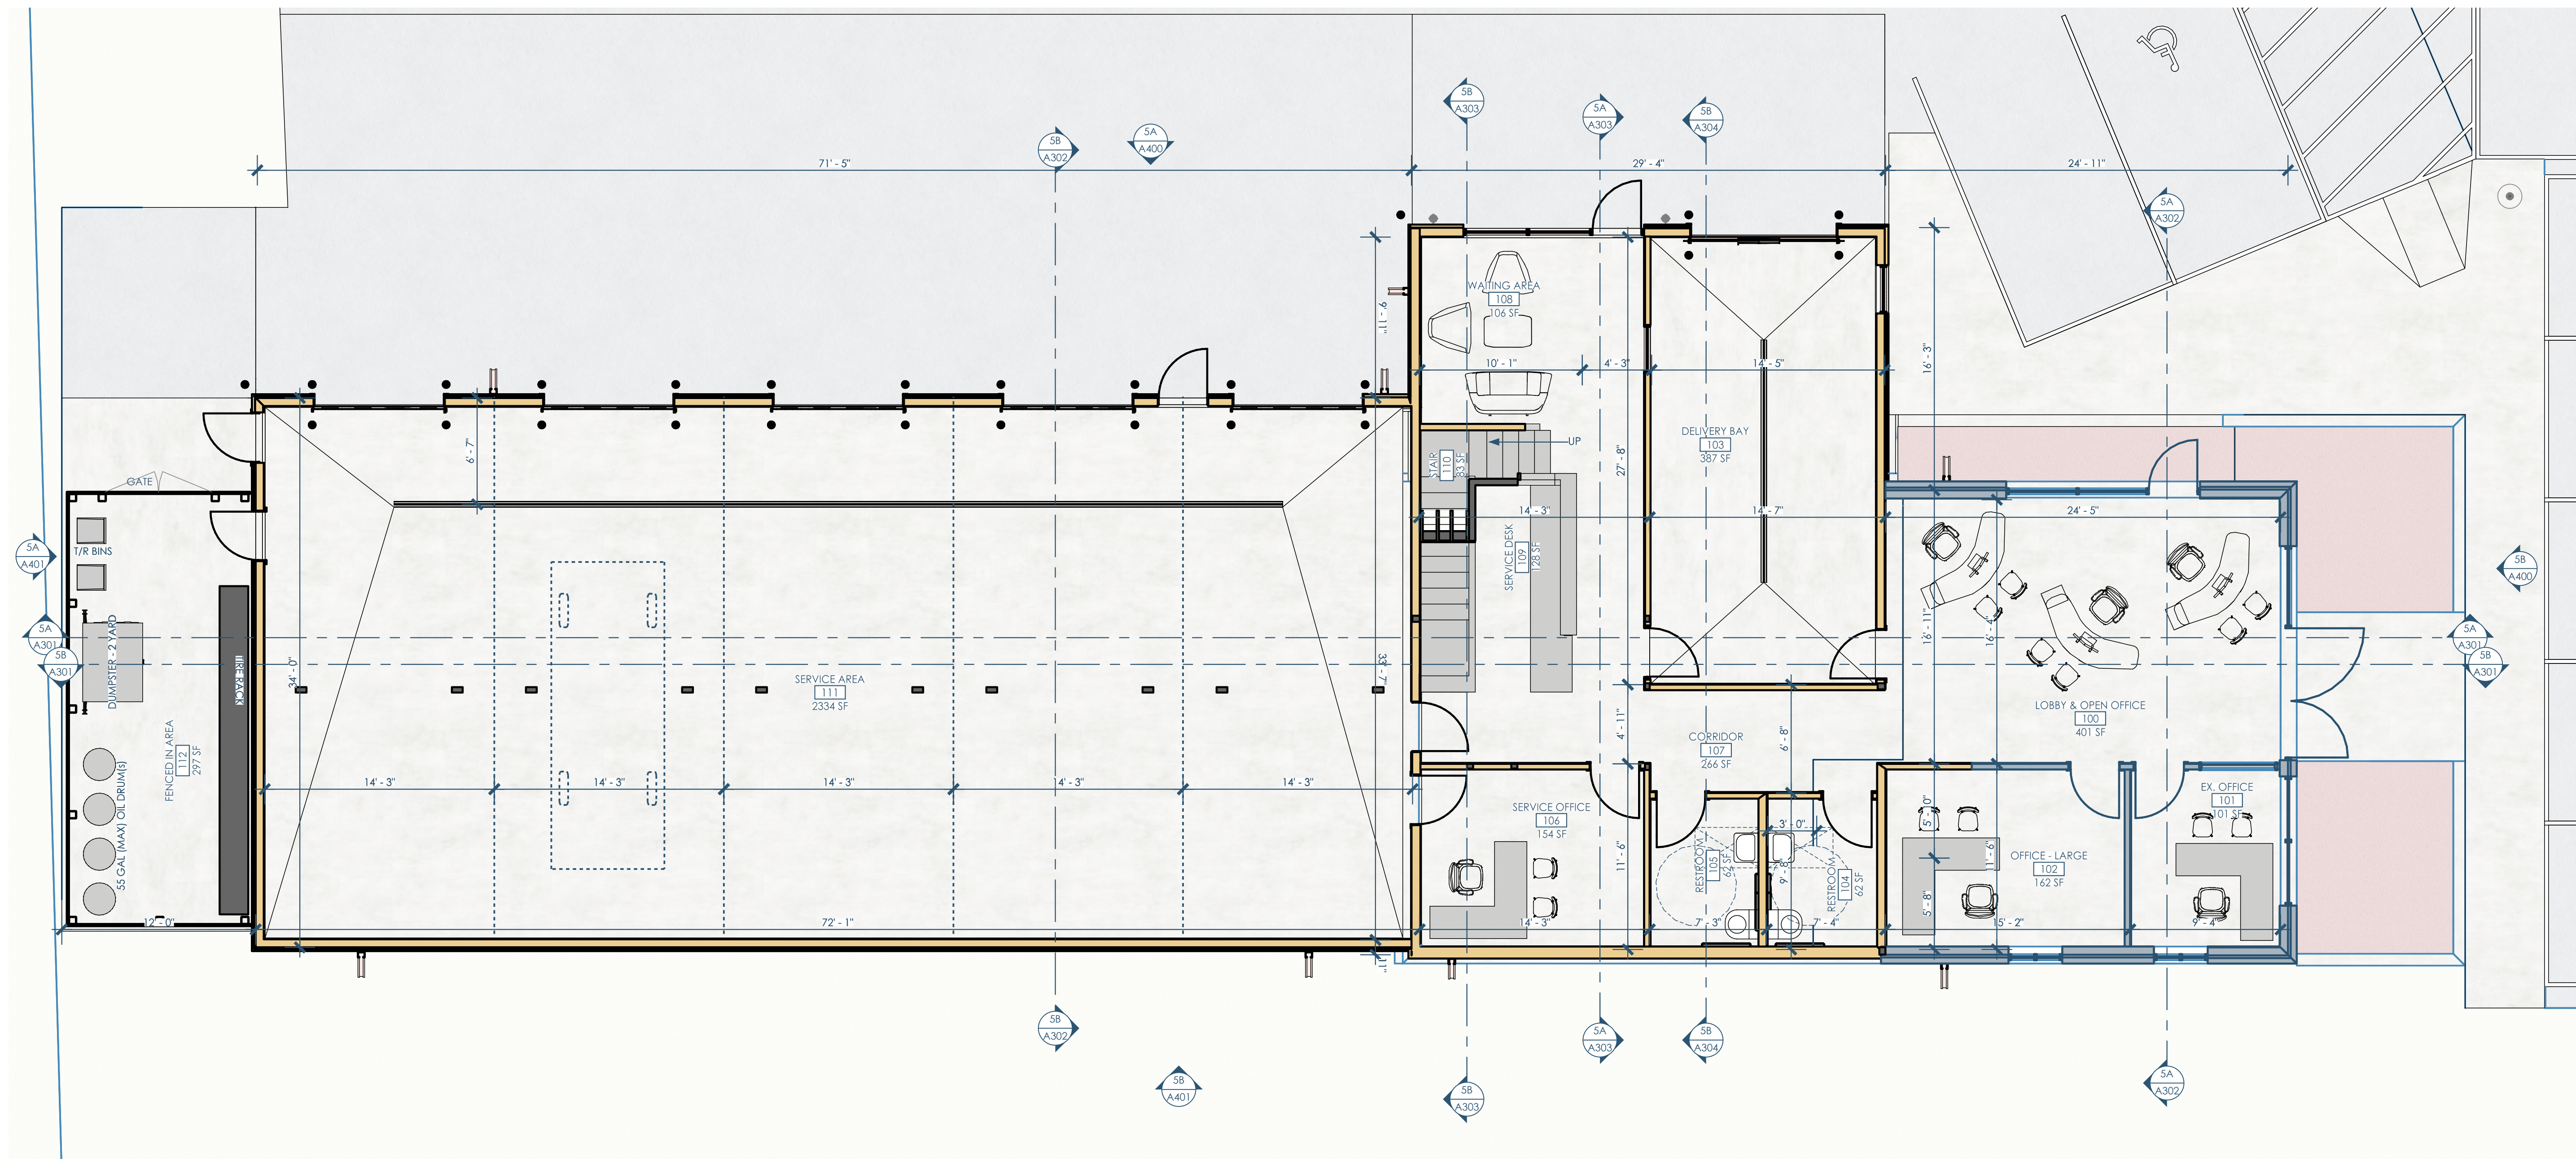

5B/A101 PHASE 2 - 1ST FLOOR  
3/16"=1'-0"



Owner: Cool Car Guys  
1600 Center Ave  
Janesville, WI 53546  
608.531.1600



GC: Lake Country Construction Group  
161 Horizon Dr  
Verona, WI 53593  
608.845.1398




Architect: Opening Design  
17 S Fairchild | FL 7  
Madison, WI 53703  
ryan@openingdesign.com | 773.425.6456

PHASE 2 - FIRST FLOOR  
COOL CAR GUYS

1600 CENTER AVE, JANESVILLE, WI 53546

A101\_2

This project, like most Opening Design's projects, is open source (Attribution-ShareAlike 4.0 International--CC BY-SA 4.0)--freely available to any party for future use...assuming the terms such as Attribution and ShareAlike are honored.

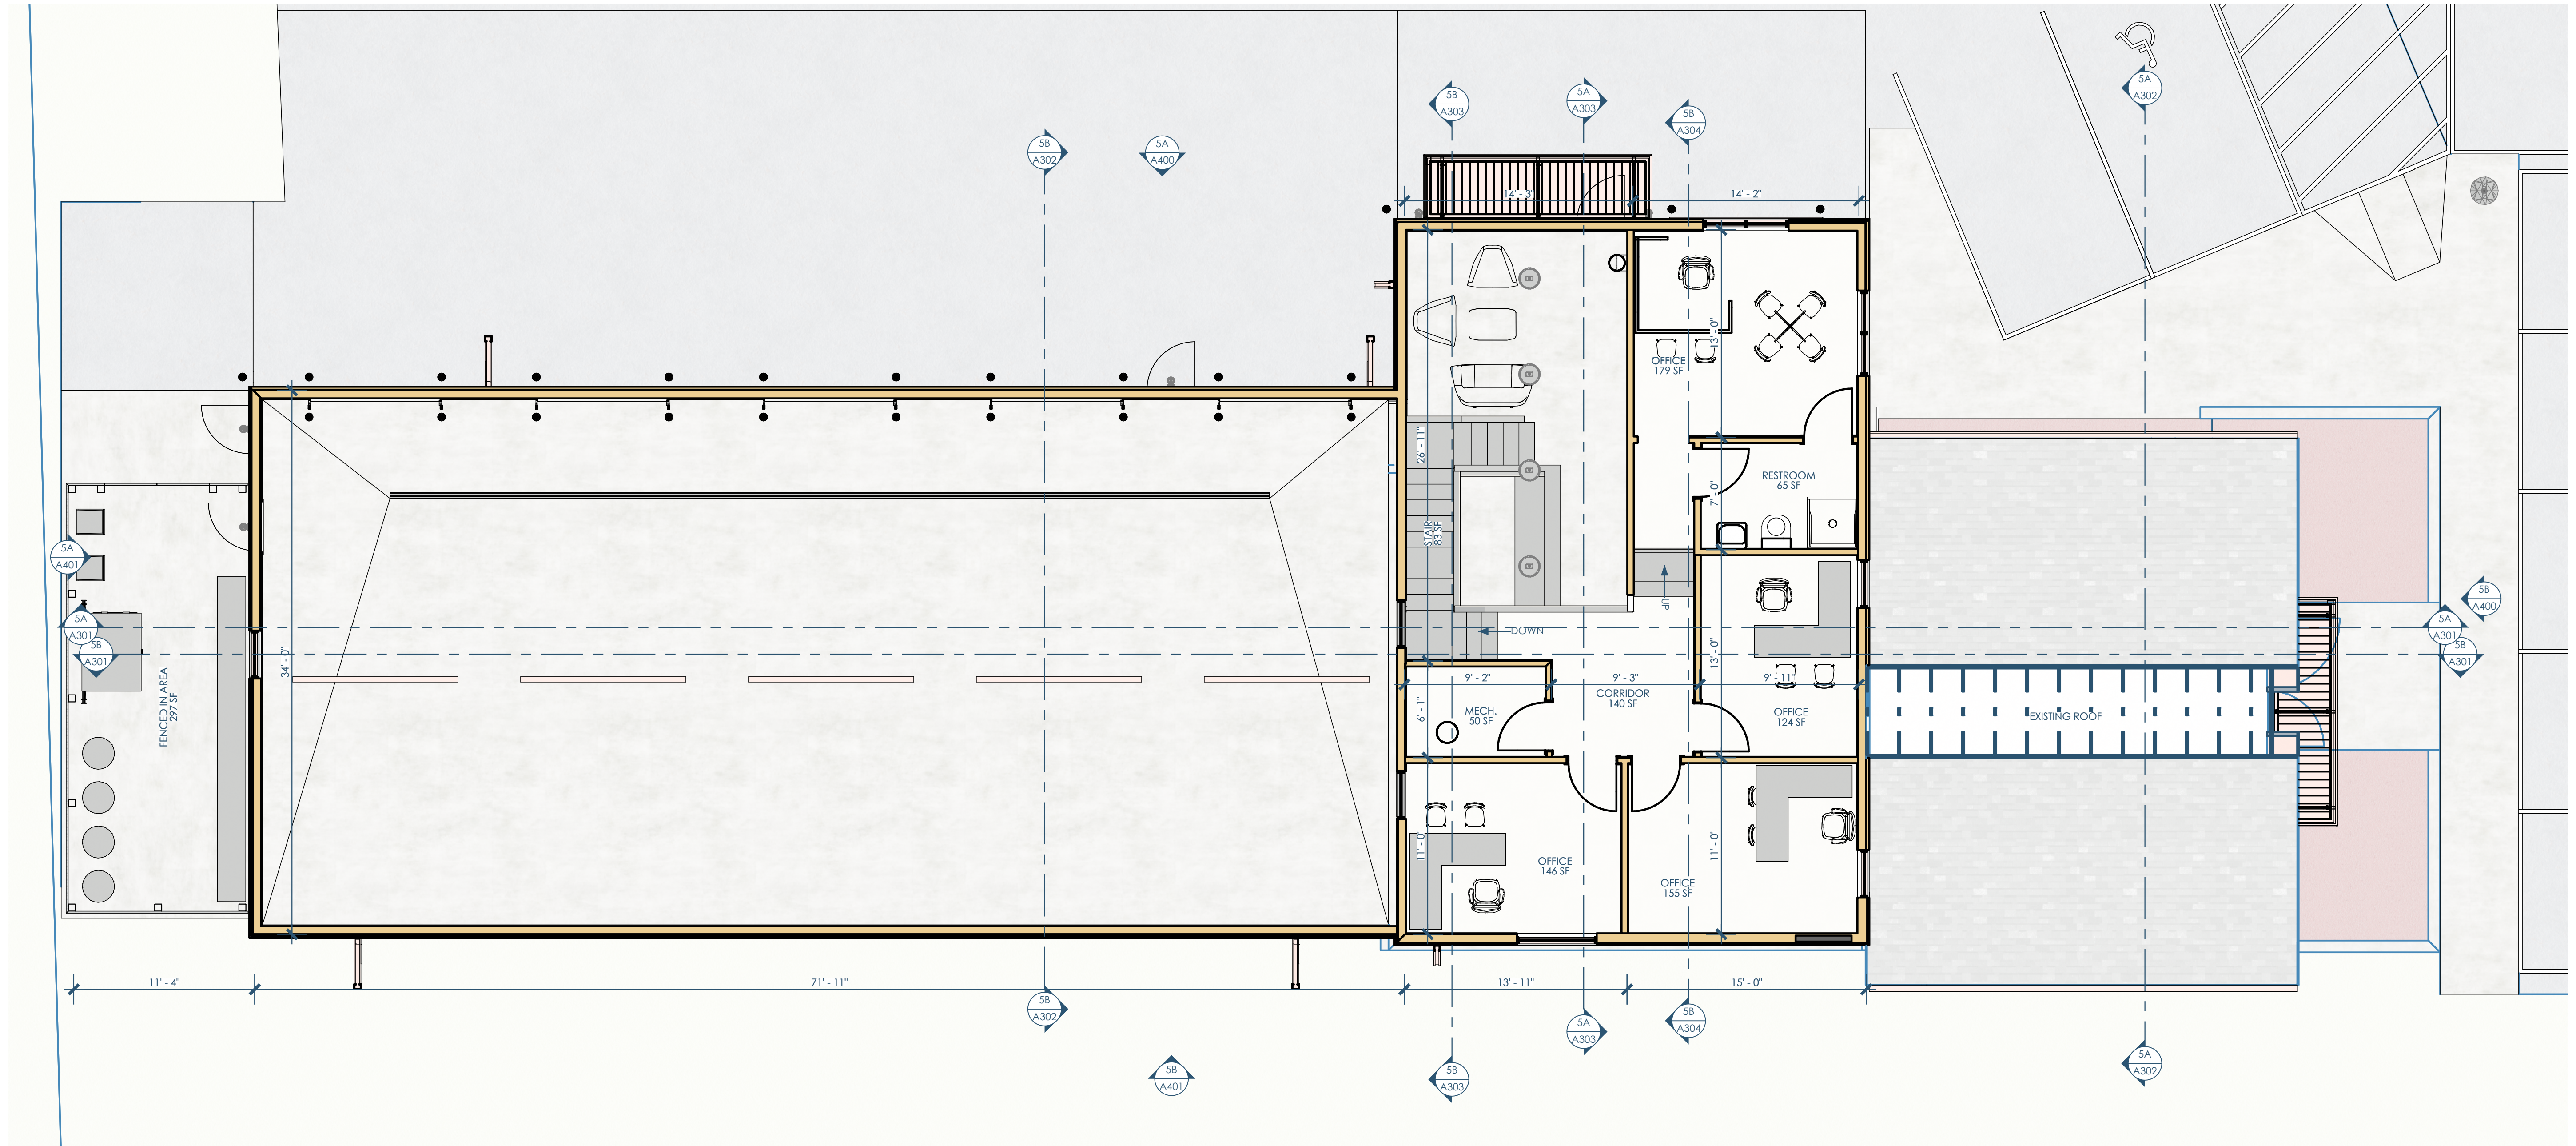

5B/A102 PHASE 2 - MEZZ 3/16"=1'-0"



Owner: Cool Car Guys  
1600 Center Ave  
Janesville, WI 53546  
608.531.1600



GC: Lake Country Construction Group  
161 Horizon Dr  
Verona, WI 53593  
608.845.1398




Architect: Opening Design  
17 S Fairchild | FL 7  
Madison, WI 53703  
ryan@openingdesign.com | 773.425.6456

PHASE 2 - MEZZANINE  
COOL CAR GUYS

1600 CENTER AVE, JANESVILLE, WI 53546

A102

This project, like most Opening Design's projects, is open source (Attribution-ShareAlike 4.0 International=CC-BY-SA 4.0)=freely available to any party for future use...assuming the terms such as Attribution and ShareAlike are honored.

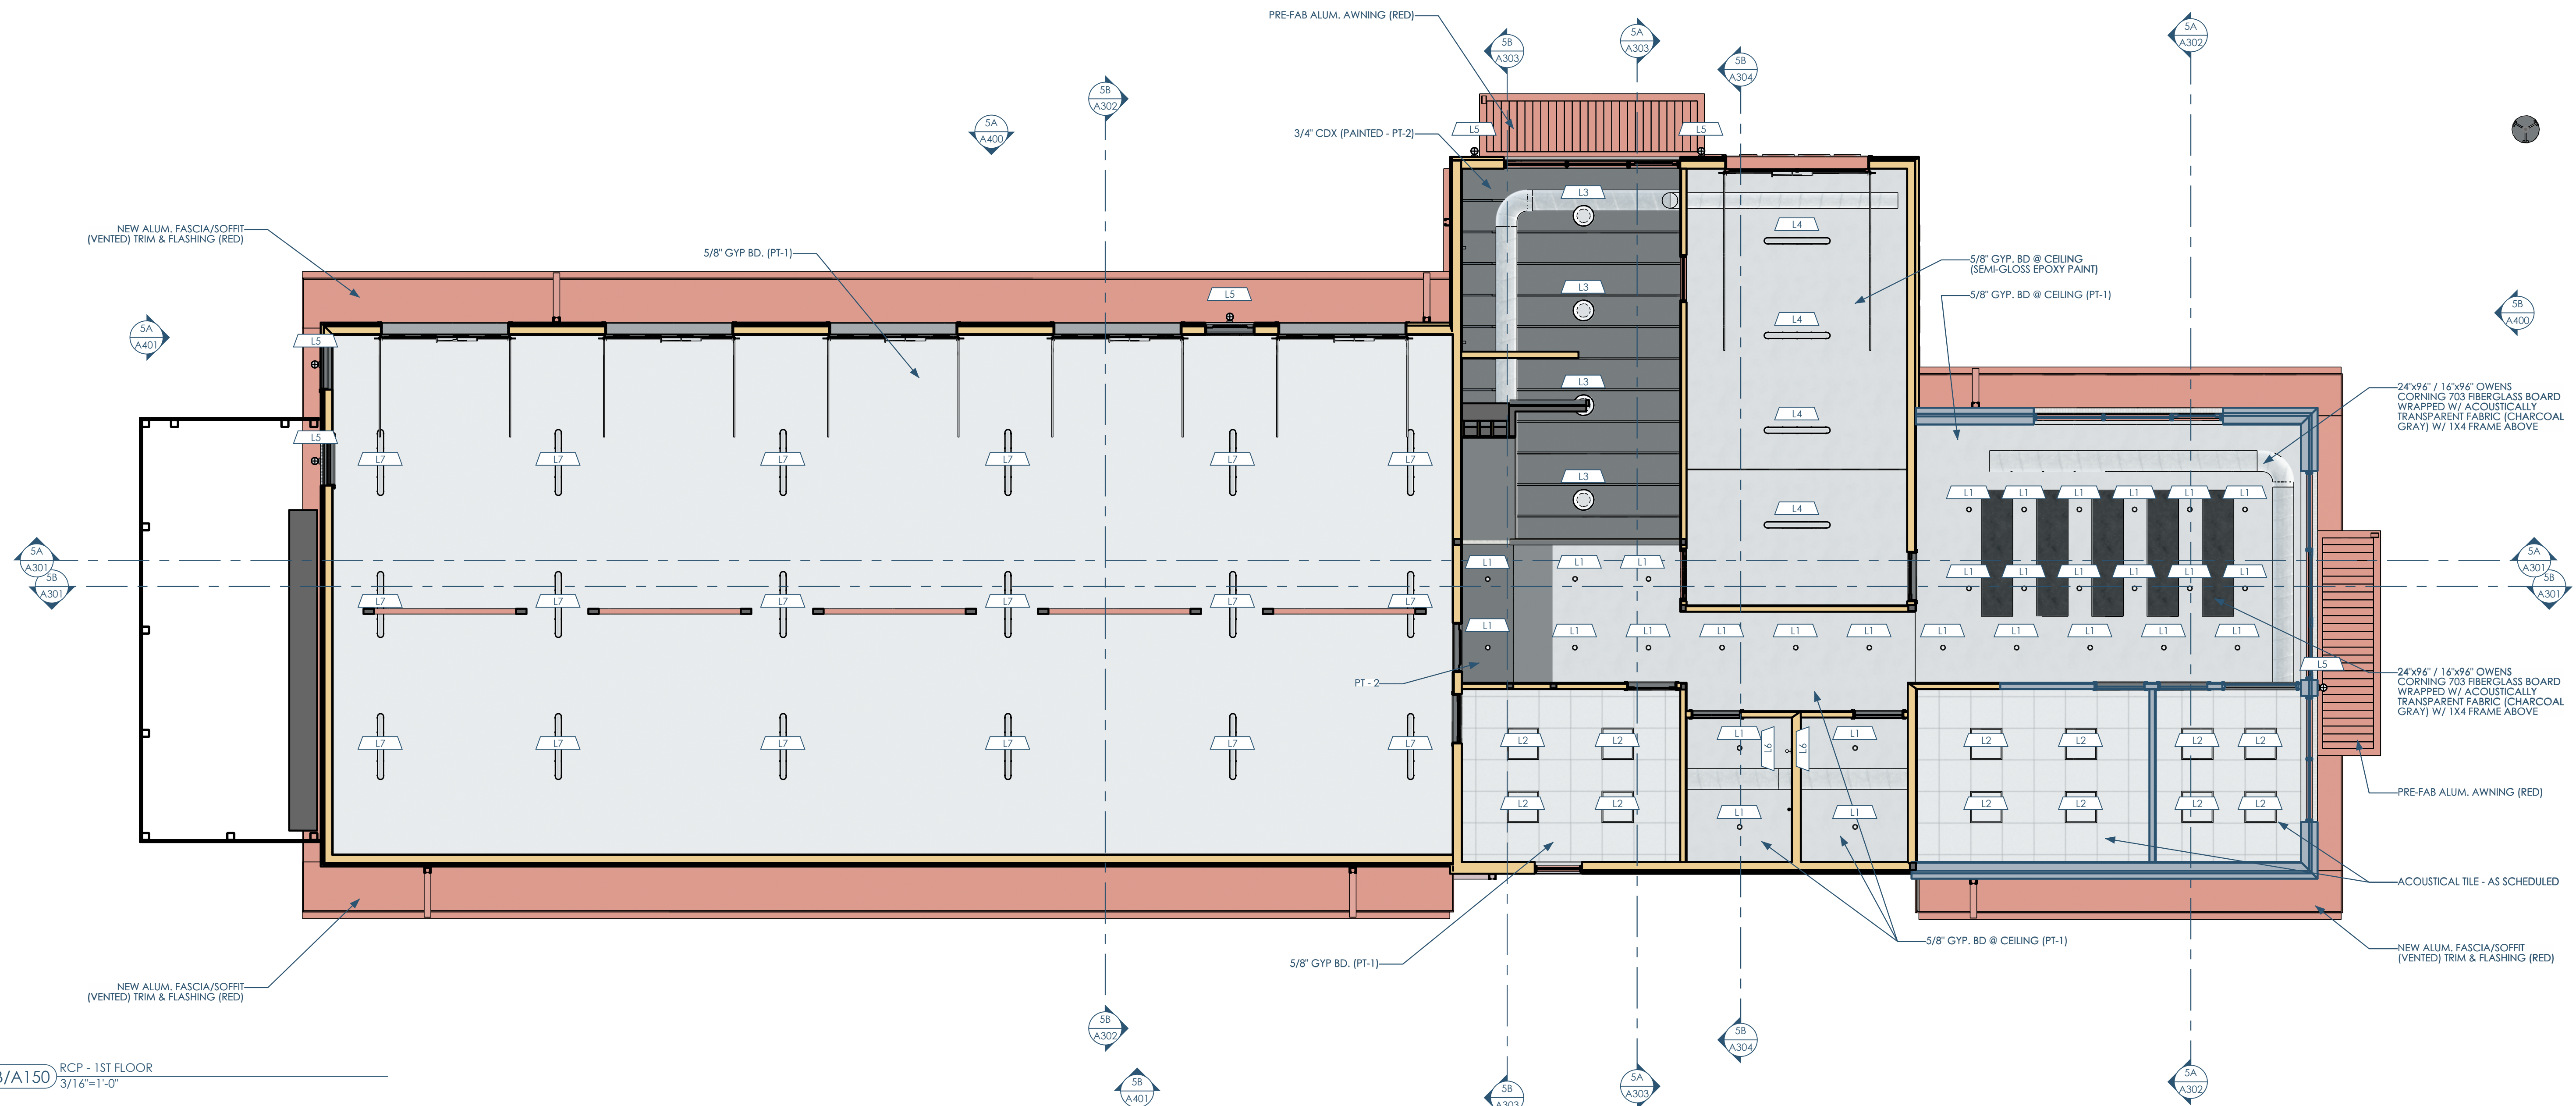


5B/A150 RCP - 1ST FLOOR  
3/16"=1'-0"

MARK	TYPE	MANUFACTURER	MODEL	DESCRIPTION	TYPE COMMENTS	URL
L1	CAN LIGHT	LITHONIA	LDN4	MATTE BLACK TRIM	-	<a href="https://lithonia.com/59n59ry">https://lithonia.com/59n59ry</a>
L2	2X2 LED FLAT PANEL	LITHONIA	CPX 2X2 3200LM 80 CRI 30K SWL MINI0	-	-	<a href="https://lithonia.com/3yvwau45">https://lithonia.com/3yvwau45</a>
L3	PENDANT	HYPERLITE	HERO SERIES W/ 60 REFLECTOR	BLACK BODY, CLEAR REFLECTOR	-	<a href="https://lithonia.com/2vwu36j">https://lithonia.com/2vwu36j</a>
L4	LINEAR LED	HYPERLITE	4FT VAPOR TIGHT LIGHT	-	-	<a href="https://lithonia.com/59fvcsa2">https://lithonia.com/59fvcsa2</a>
L5	WALL SCONCE	RAB	VBR100DGB	BLACK	-	<a href="https://lithonia.com/2694tmaj">https://lithonia.com/2694tmaj</a>
L6	WALL SCONCE	STUFF BY ANDREW NEYER	PIPE LIGHT	BLACK	-	<a href="http://lithonia.com/3dauouse">http://lithonia.com/3dauouse</a>
L7	LINEAR LED	AGC LIGHTING	LHB16	-	-	<a href="https://lithonia.com/ymzutsv">https://lithonia.com/ymzutsv</a>
L7a	24" DECORATIVE LINEAR LED	WESTGATE	SCE-SERIES	4FT (BLACK)	MOUNT TO B.O. TRUSS	<a href="https://lithonia.com/mprfsxs">https://lithonia.com/mprfsxs</a>
L8	24" DECORATIVE LINEAR LED	WESTGATE	SCE-SERIES	4FT (BLACK)	VERTICAL WALL MOUNT	<a href="https://lithonia.com/mprfsxs">https://lithonia.com/mprfsxs</a>
LIGHT POLE	LIGHT POLE	MATCH EXISTING	-	-	-	-

5A/A150 LIGHTING SCHEDULE

This project, like most Opening Design's projects, is open source (Attribution-ShareAlike 4.0 International - CC BY-SA 4.0) - freely available to any party for future use - assuming the terms such as Attribution and ShareAlike are honored.

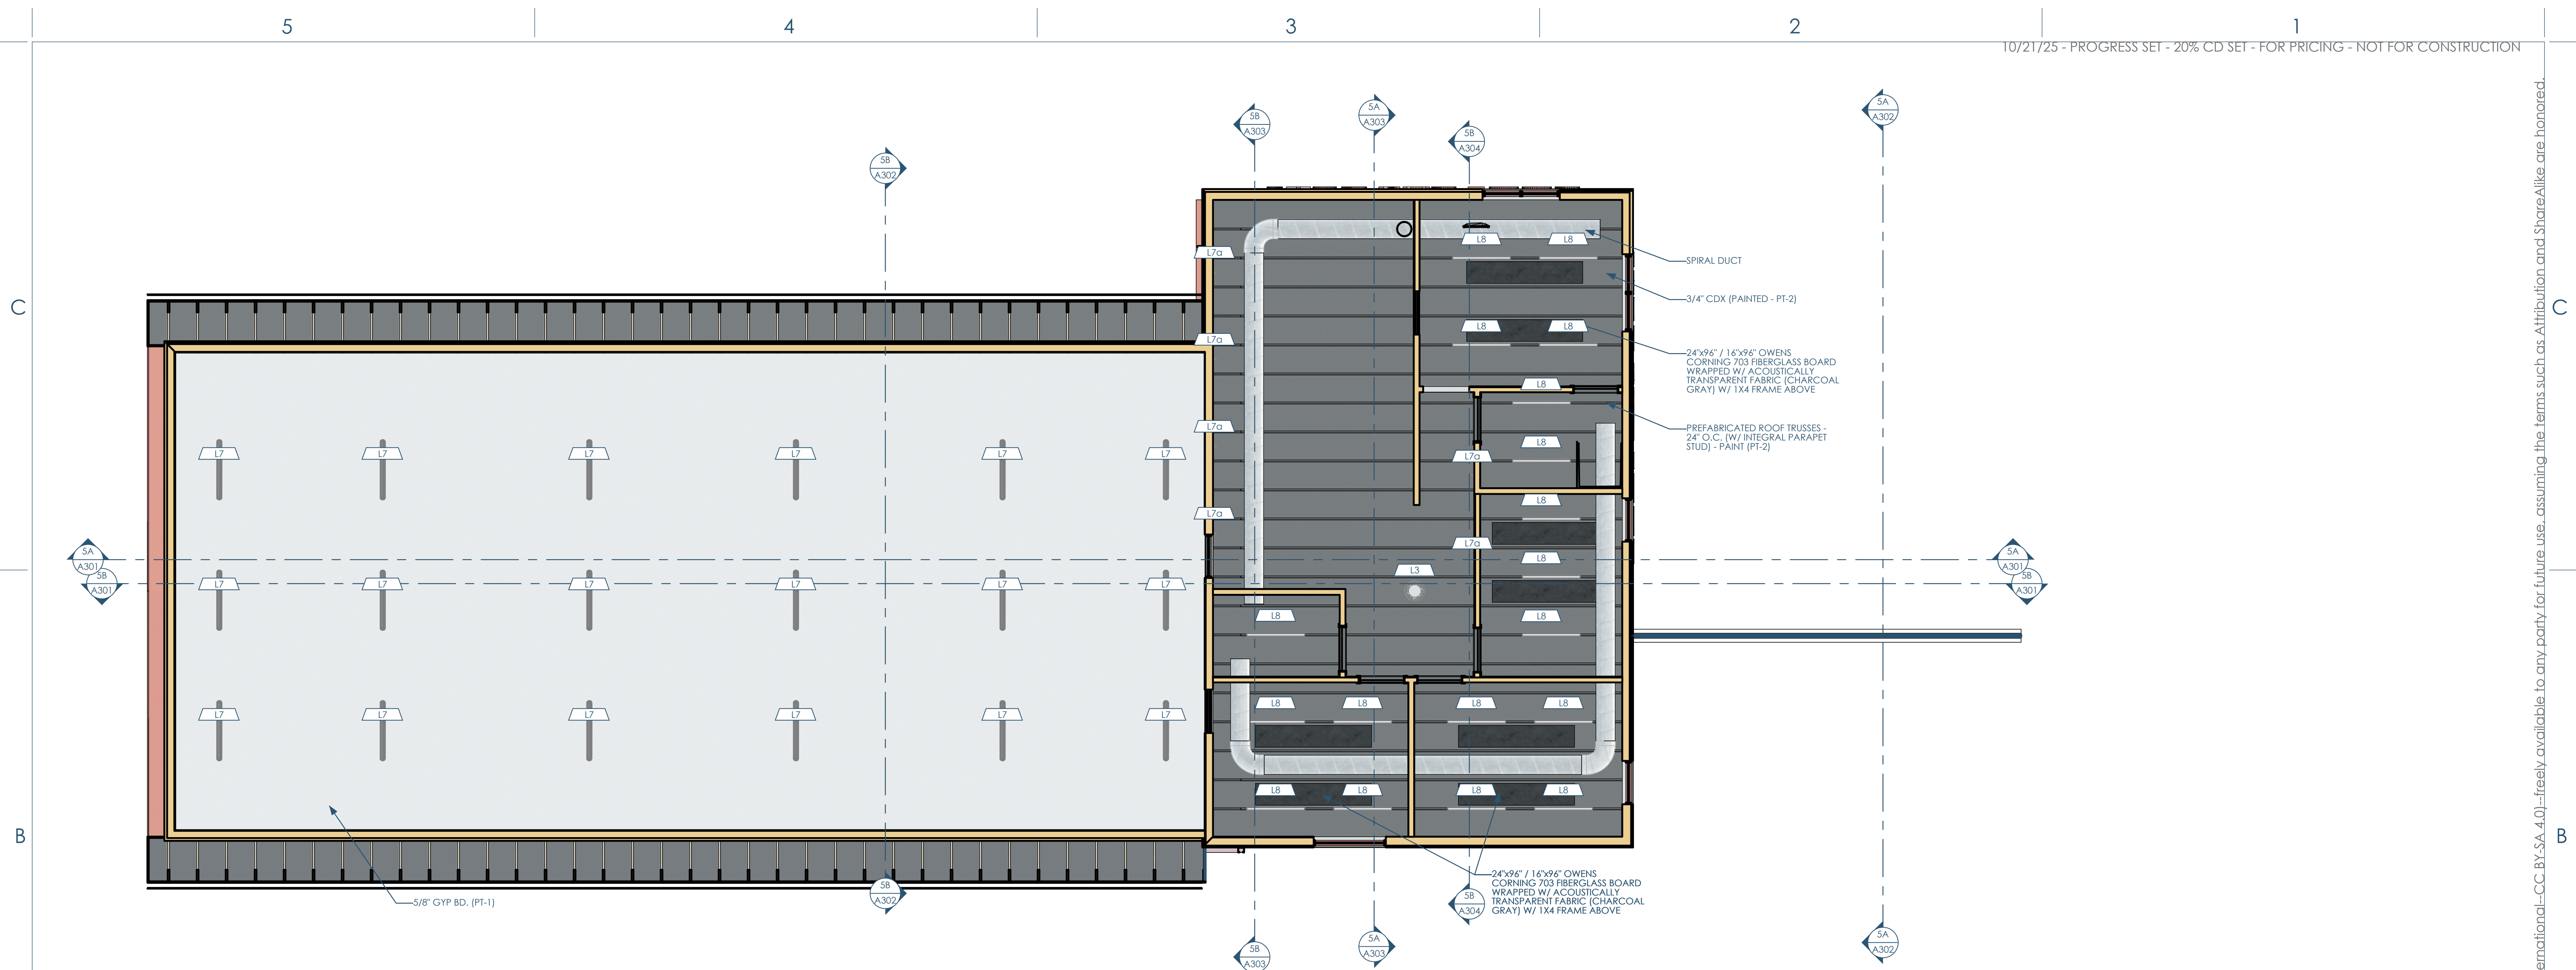

5B/A151 RCP - MEZZ. FLOOR  
3/16"=1'-0"



Owner: Cool Car Guys  
1600 Center Ave  
Janesville, WI 53546  
608.531.1600

GC: Lake Country Construction Group  
161 Horizon Dr  
Verona, WI 53593  
608.845.1398


Architect: Opening Design  
17 S Fairchild | FL 7  
Madison, WI 53703  
ryan@openingdesign.com | 773.425.6456

REFLECTED CEILING PLAN - MEZZ. FLOOR  
COOL CAR GUYS  
1600 CENTER AVE, JANESVILLE, WI 53546


A151

This project, like most Opening Design's projects, is open source (Attribution-ShareAlike 4.0 International=CC BY-SA 4.0)=freely available to any party for future use...assuming the terms such as Attribution and ShareAlike are honored.



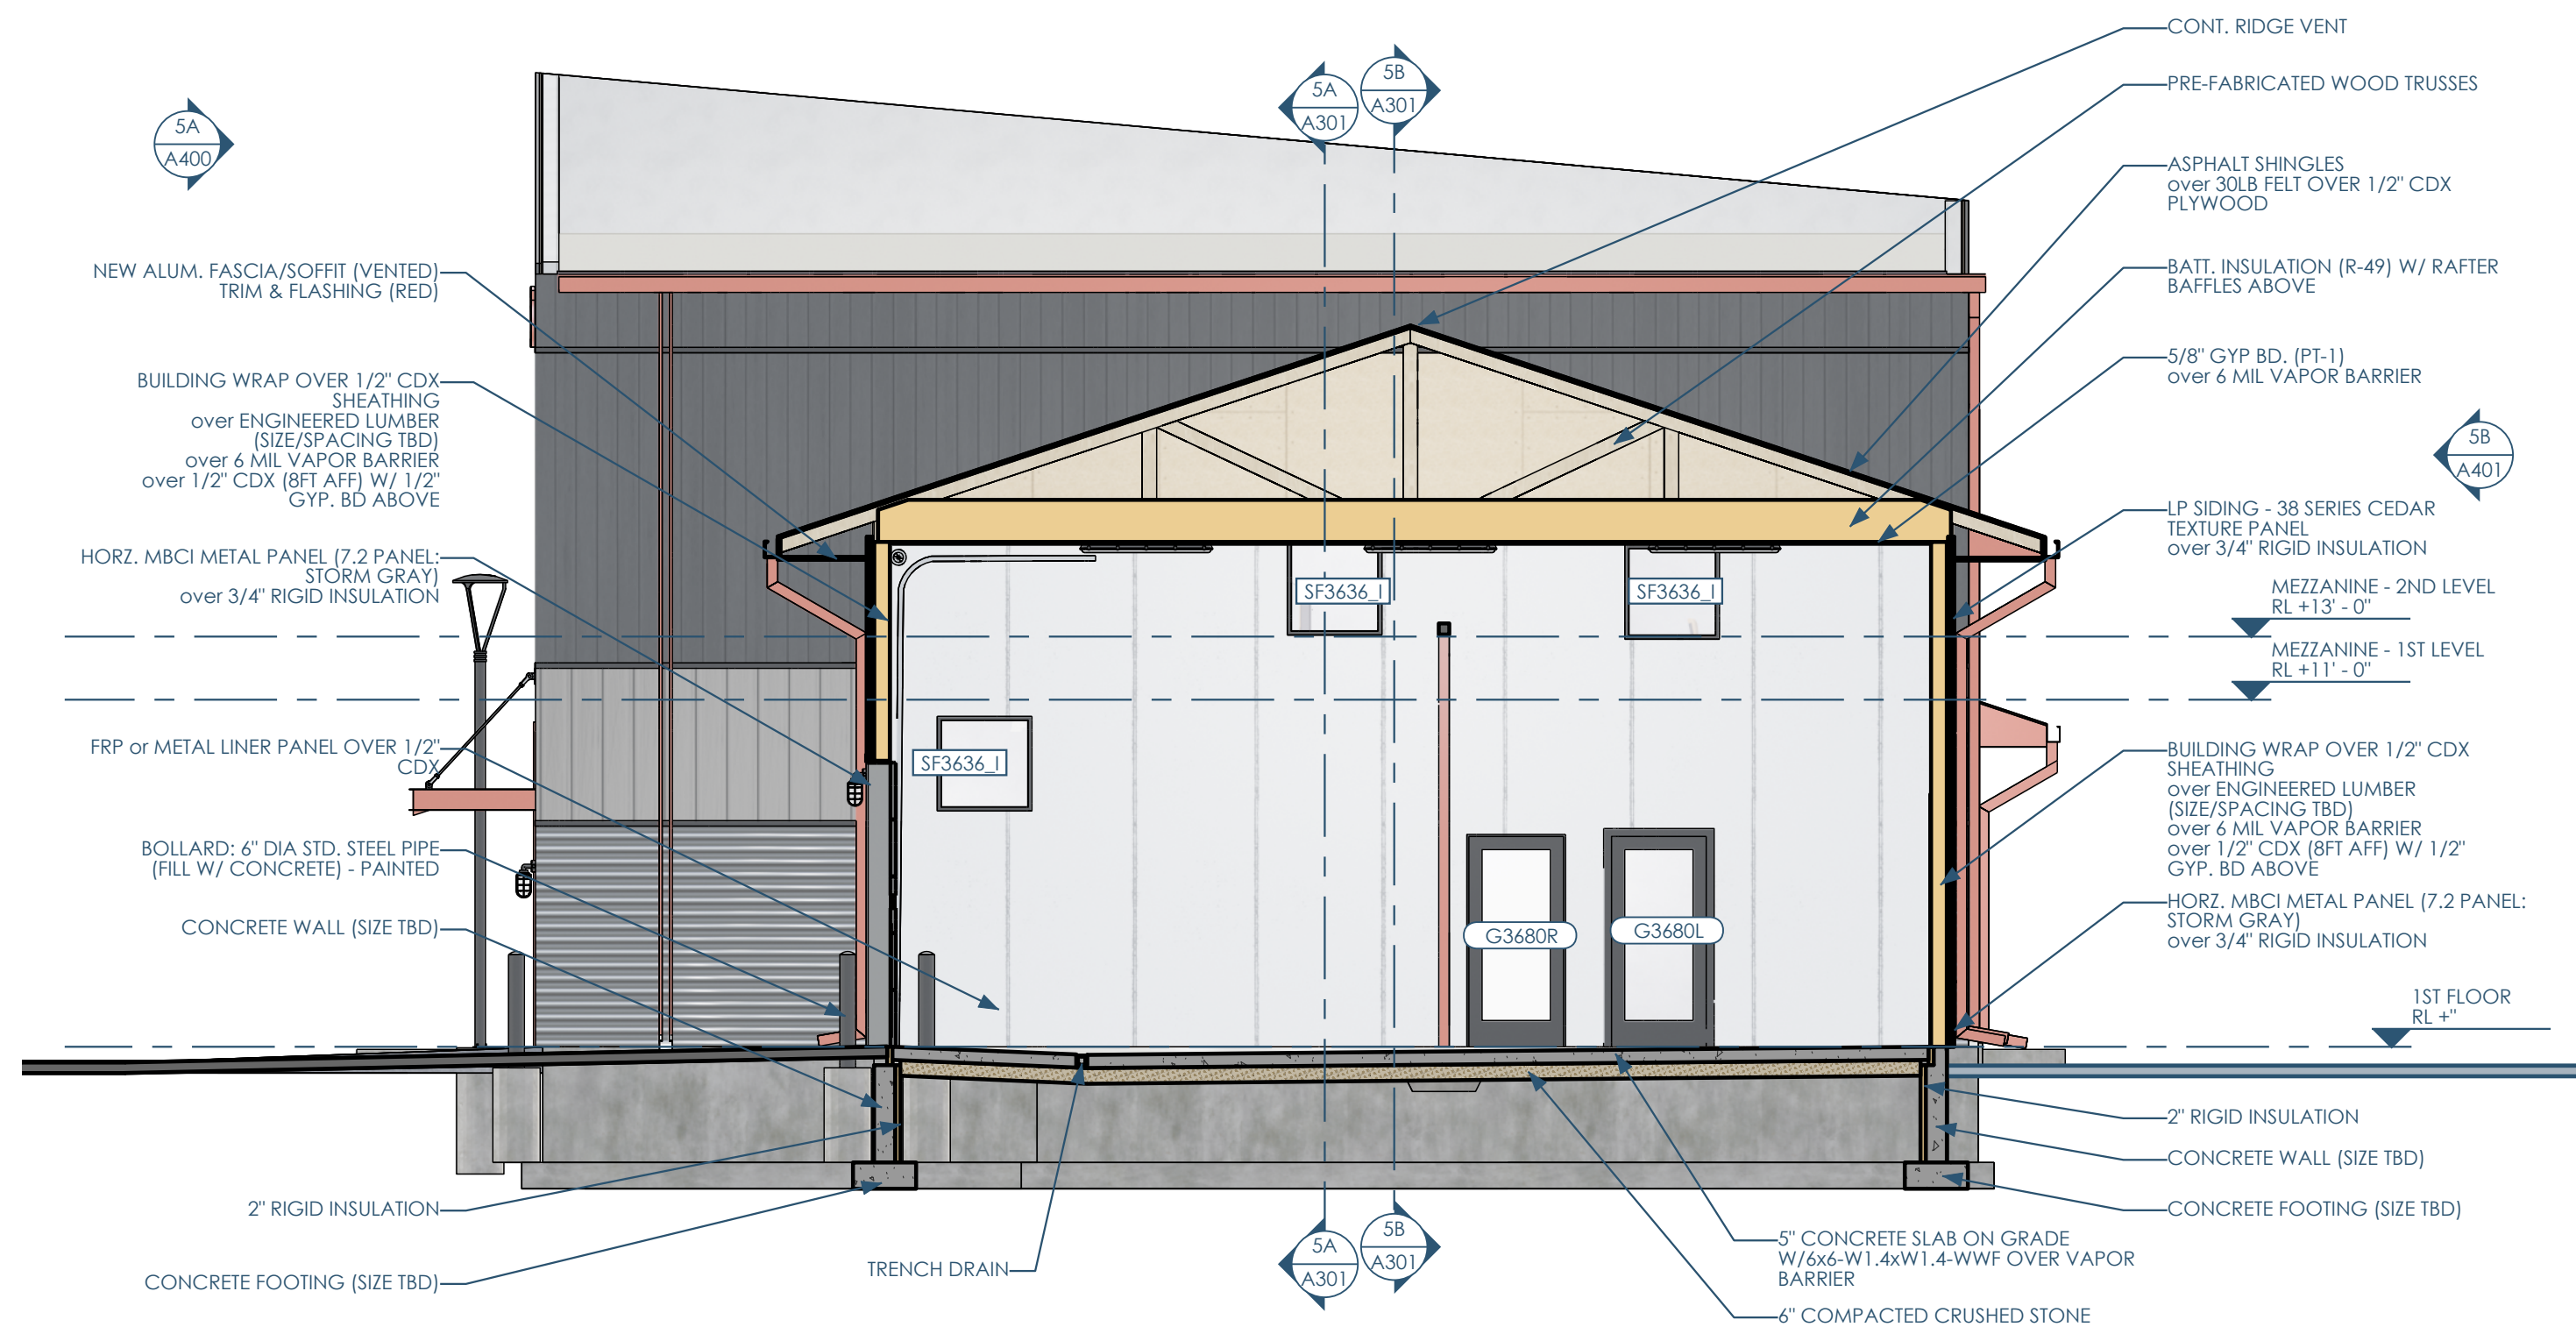

5B/A302 SECTION - NS - EAST - AT SERVICE BAY  
3/16"=1'-0"

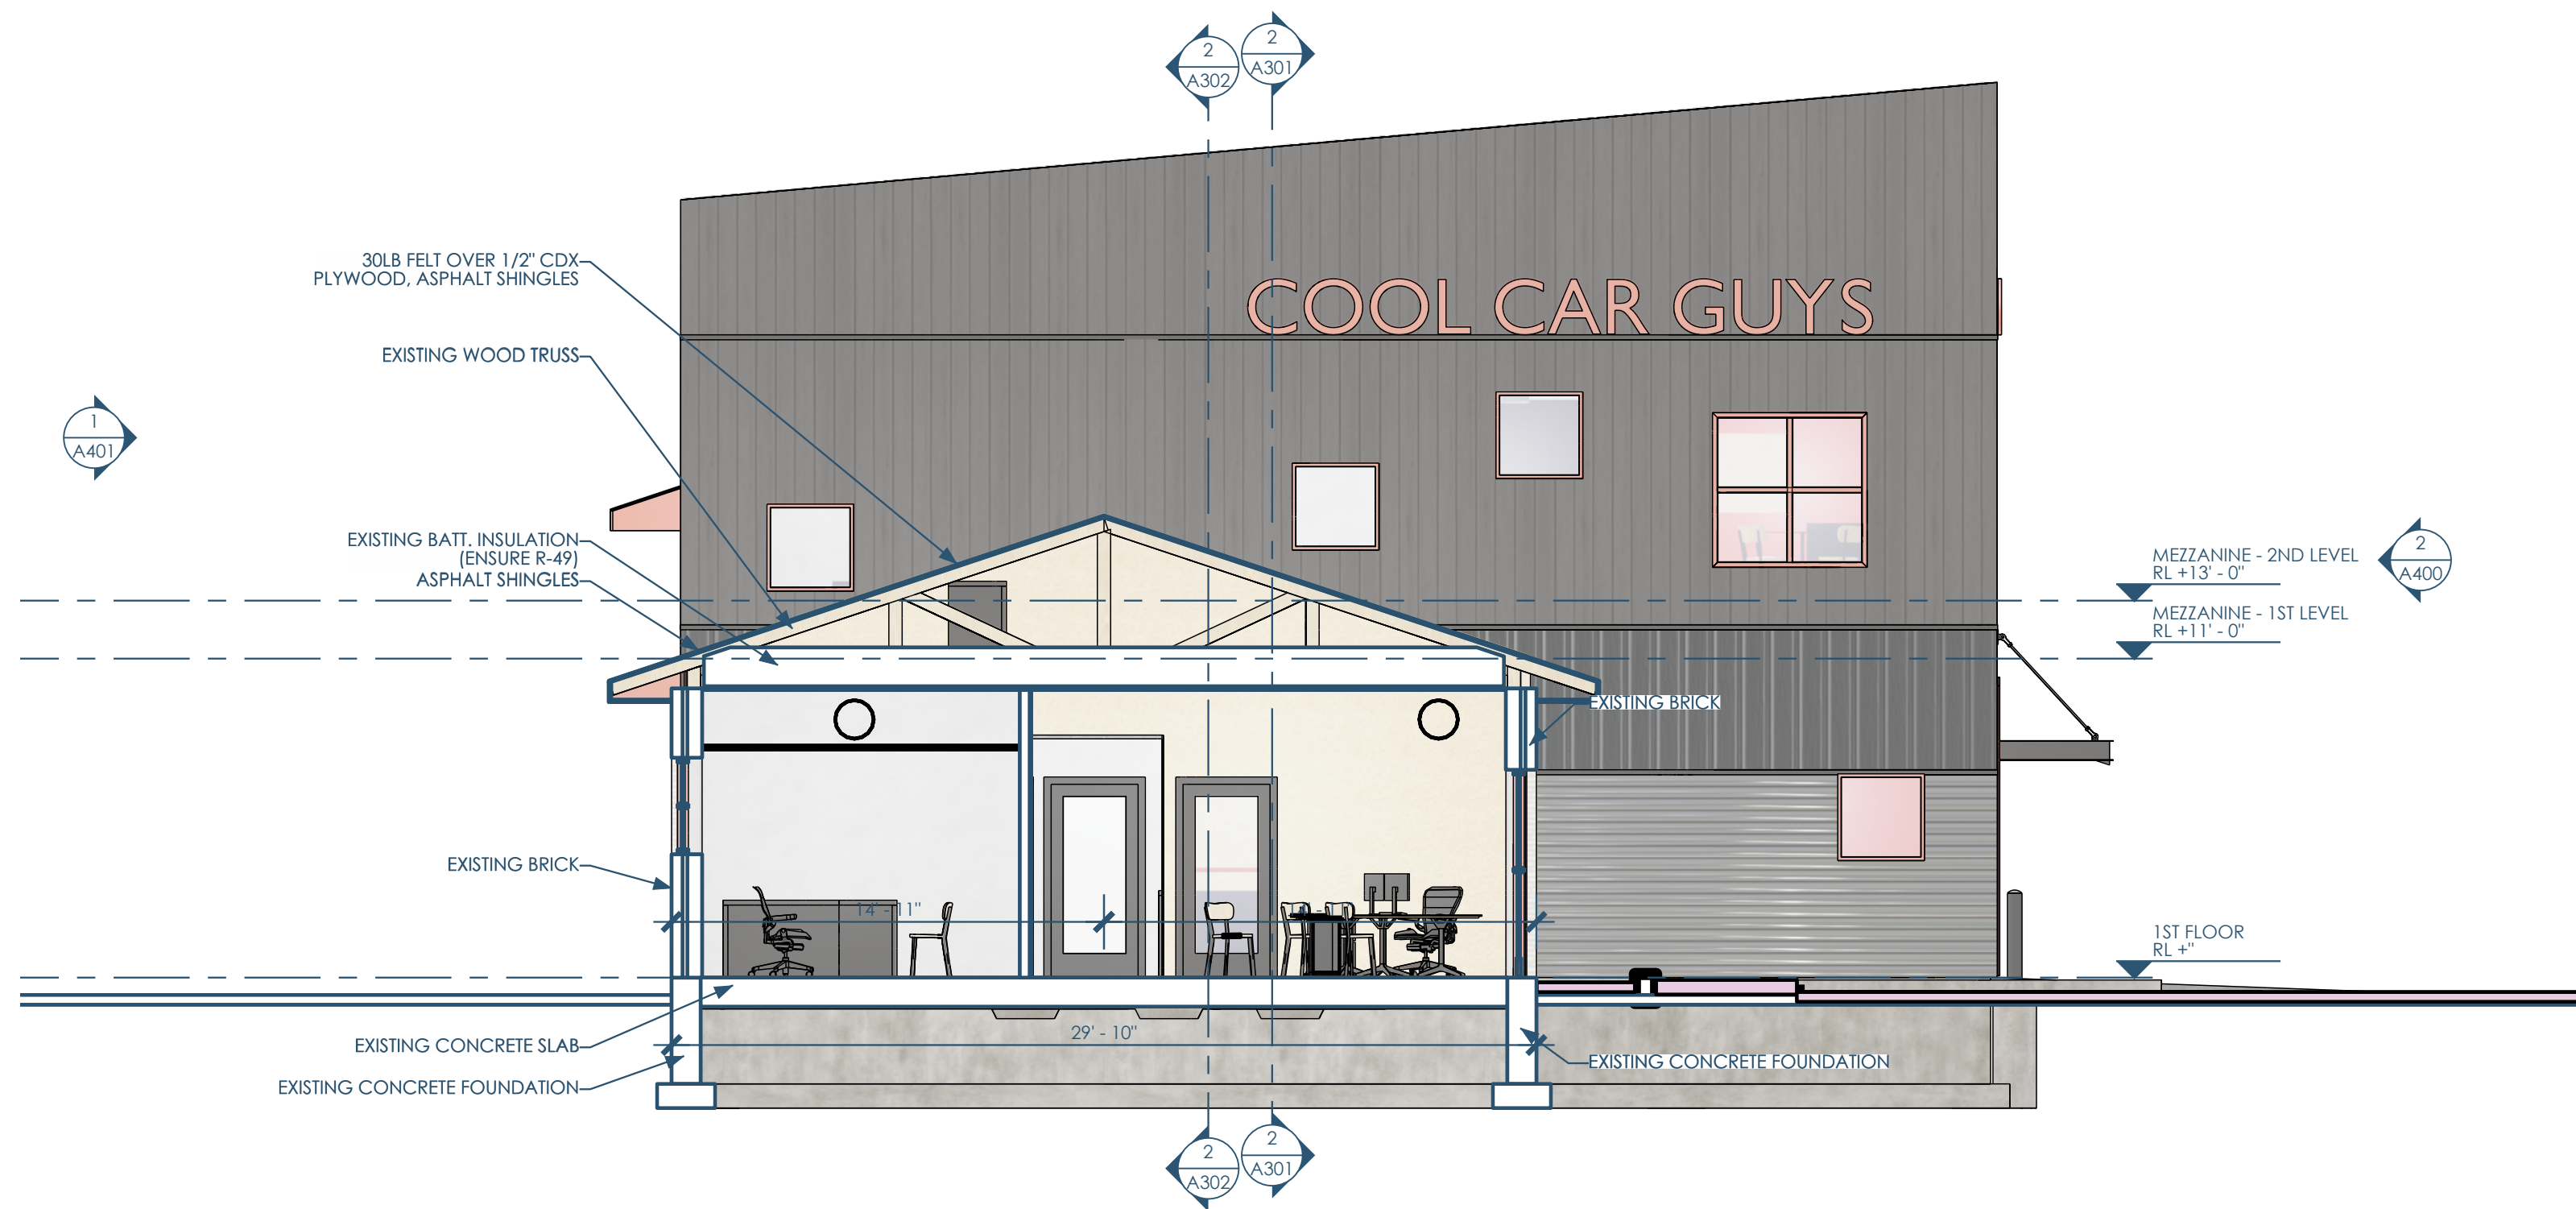

5A/A302 SECTION - NS - WEST - AT EX. LOBBY  
3/16"=1'-0"



Owner: Cool Car Guys  
1600 Center Ave  
Janesville, WI 53546  
608.531.1600

GC: Lake Country Construction Group  
161 Horizon Dr  
Verona, WI 53593  
608.845.1398

Architect: Opening Design  
17 S Fairchild | FL 7  
Madison, WI 53703  
ryan@openingdesign.com | 773.425.6456

SECTIONS  
COOL CAR GUYS  
1600 CENTER AVE, JANESVILLE, WI 53546

A302

This project, like most Opening Design's projects, is open source (Attribution-ShareAlike 4.0 International=CC BY-SA 4.0) - freely available to any party for future use, assuming the terms such as Attribution and ShareAlike are honored.



5

4

3

2

1

C


C

B

B

A

A

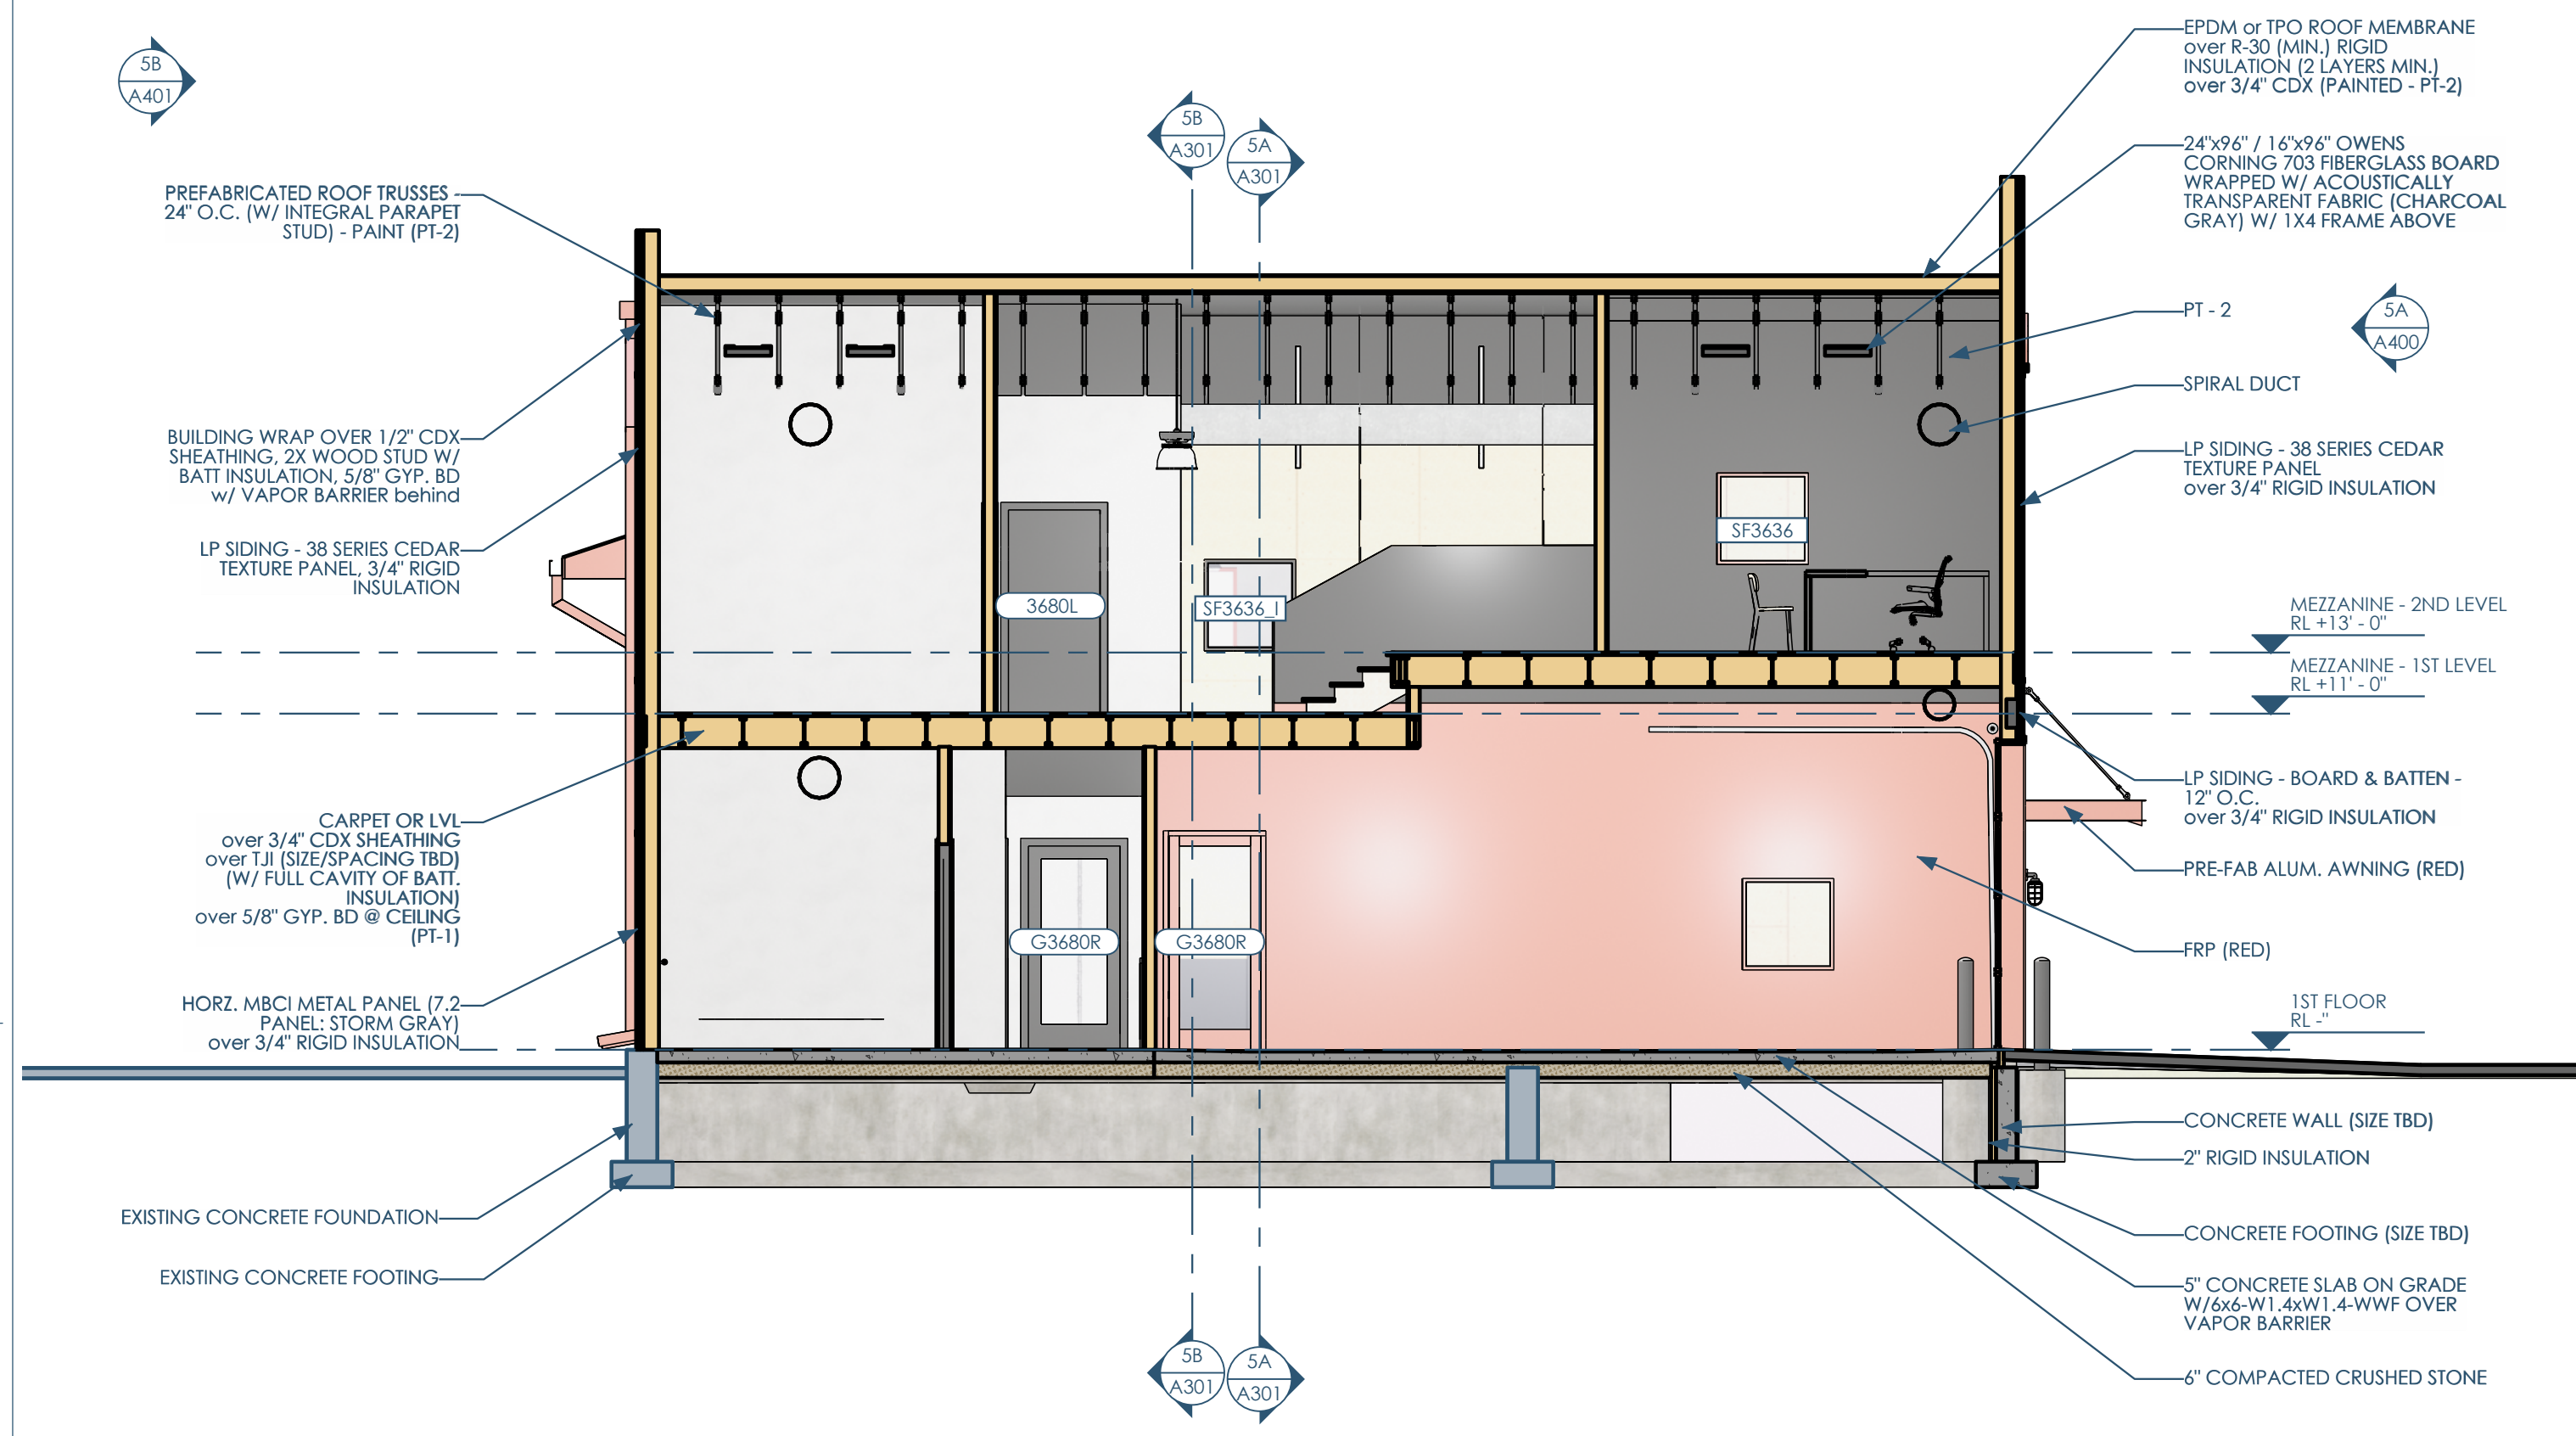

5B/A304 SECTION - NS - WEST - AT DROPOFF BAY  
3/16"=1'-0"



Owner: Cool Car Guys  
1600 Center Ave  
Janesville, WI 53546  
608.531.1600

GC: Lake Country Construction Group  
161 Horizon Dr  
Verona, WI 53593  
608.845.1398

Architect: Opening Design  
17 S Fairchild | FL 7  
Madison, WI 53703  
ryan@openingdesign.com | 773.425.6456

SECTIONS  
COOL CAR GUYS

1600 CENTER AVE, JANESVILLE, WI 53546

A304

5

4


3

2

1

This project, like most Opening Design's projects, is open source (Attribution-ShareAlike 4.0 International=CC BY-SA 4.0) - freely available to any party for future use... assuming the terms such as Attribution and ShareAlike are honored.

5 4 3 2 1

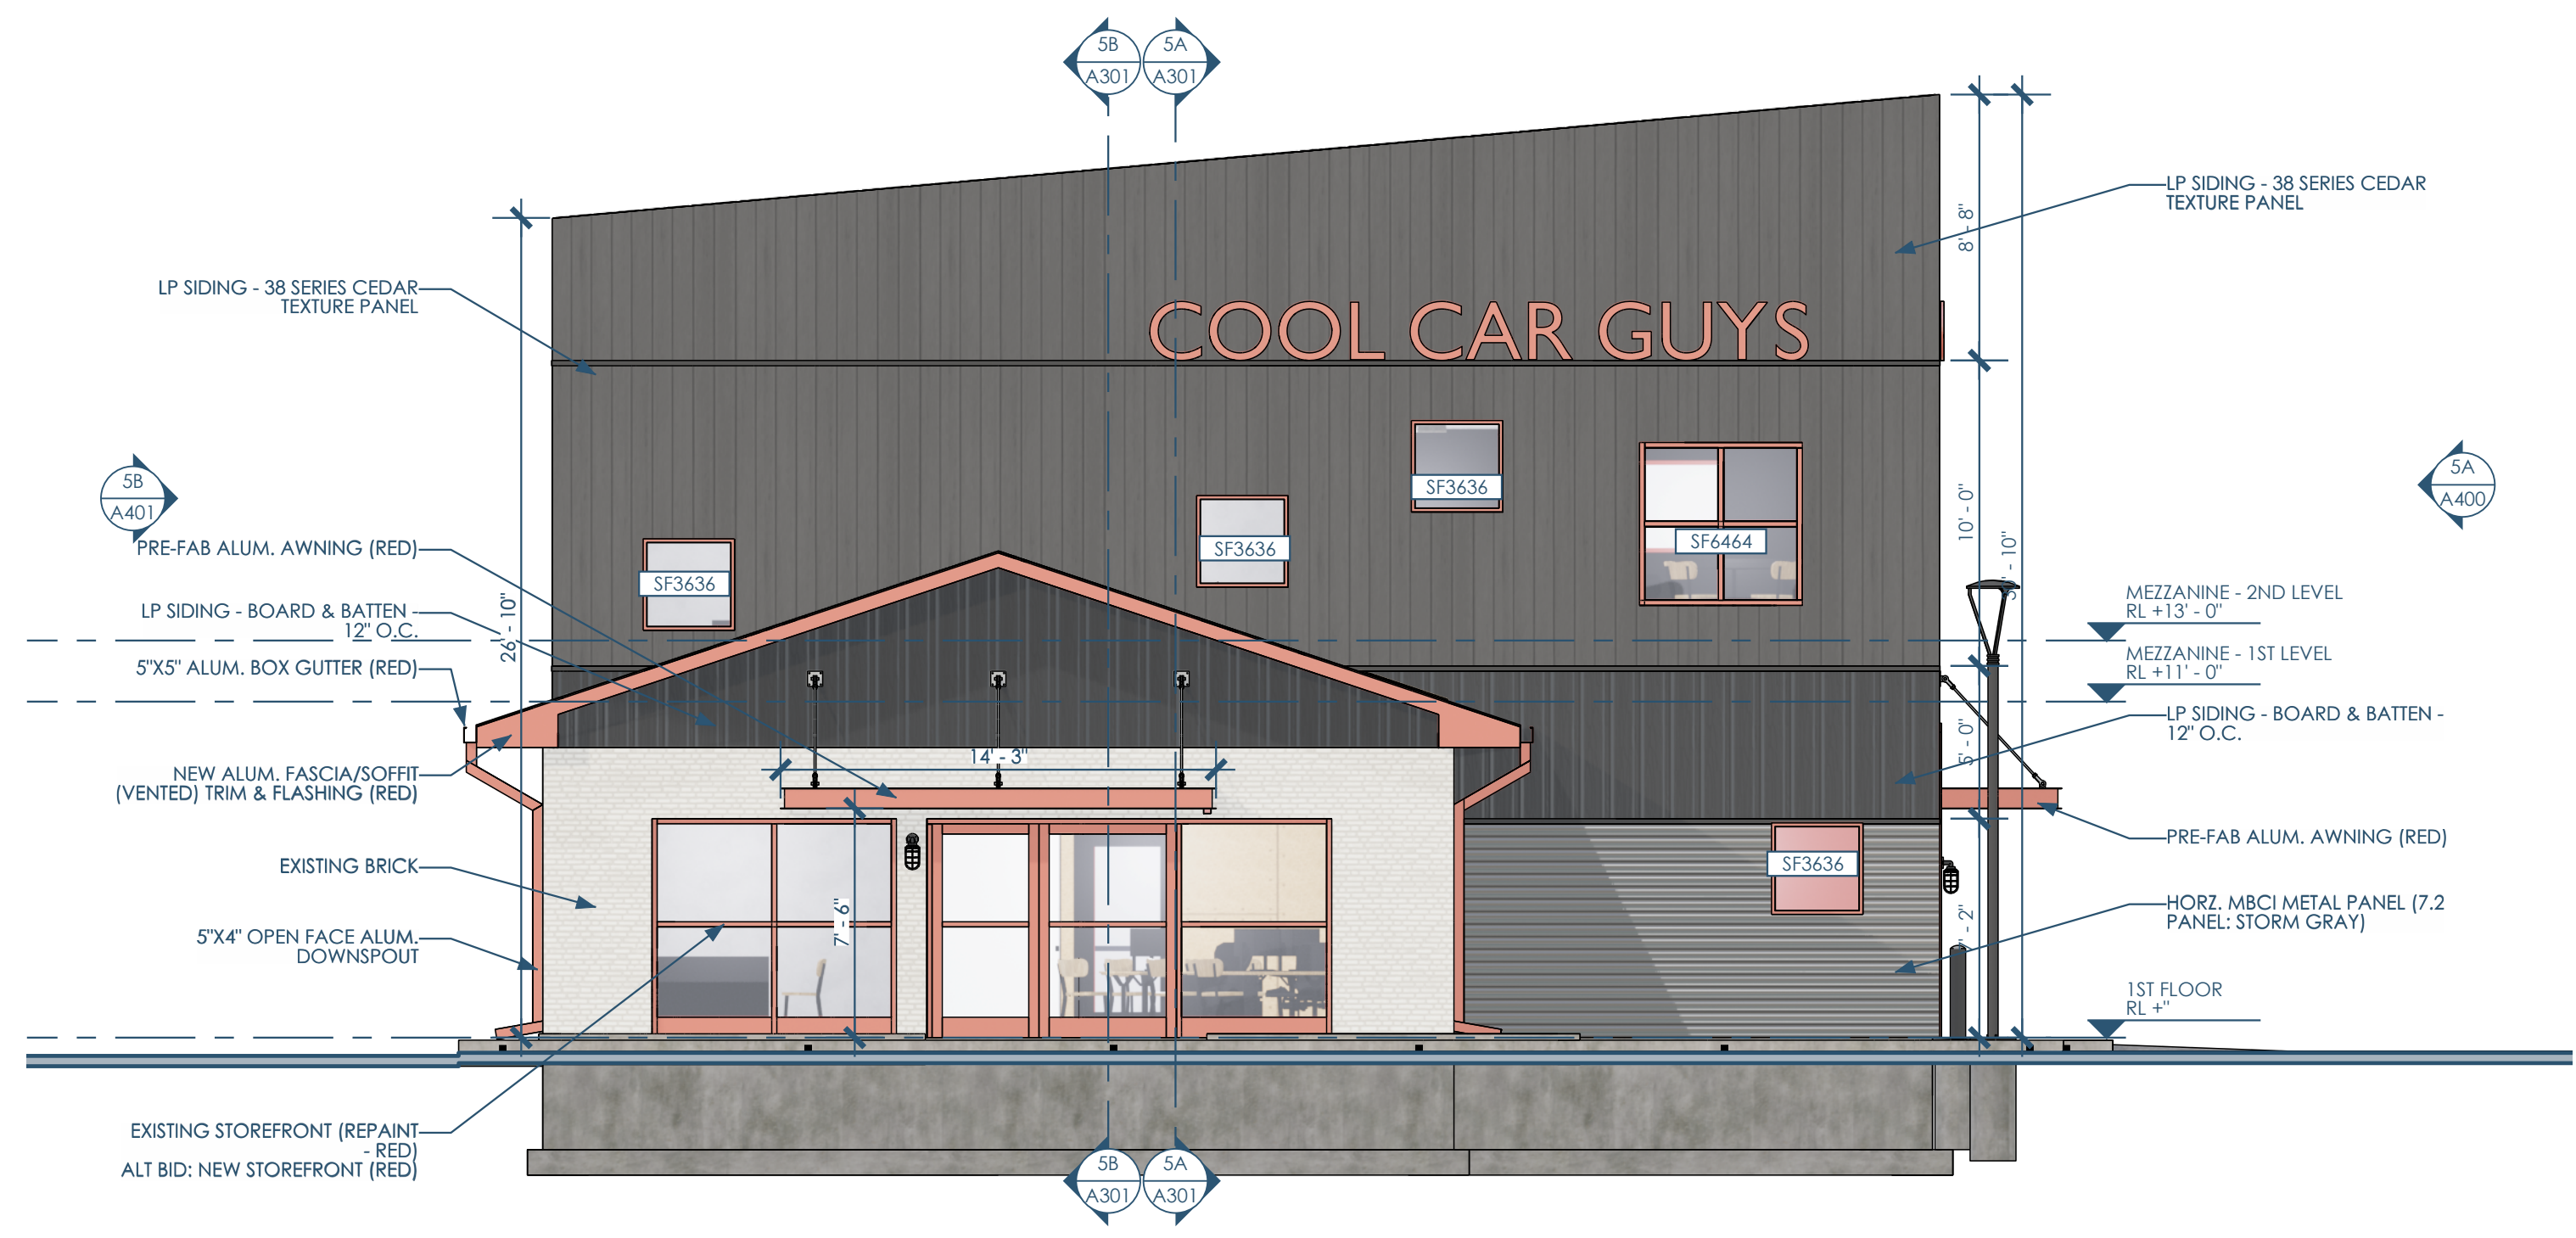

5B/A400 ELEVATION - EAST - AT CENTER AVE  
3/16"=1'-0"



5A/A400 ELEVATION - NORTH - AT JOLIET ST  
3/16"=1'-0"


Owner: Cool Car Guys  
1600 Center Ave  
Janesville, WI 53546  
608.531.1600

GC: Lake Country Construction Group  
161 Horizon Dr  
Verona, WI 53593  
608.845.1398


Architect: Opening Design  
17 S Fairchild | FL 7  
Madison, WI 53703  
ryan@openingdesign.com | 773.425.6456

5 4 3 2 1

This project, like most Opening Design's projects, is open source. (Attribution-ShareAlike 4.0 International=CC BY-SA 4.0) - freely available to any party for future use, assuming the terms such as Attribution and ShareAlike are honored.

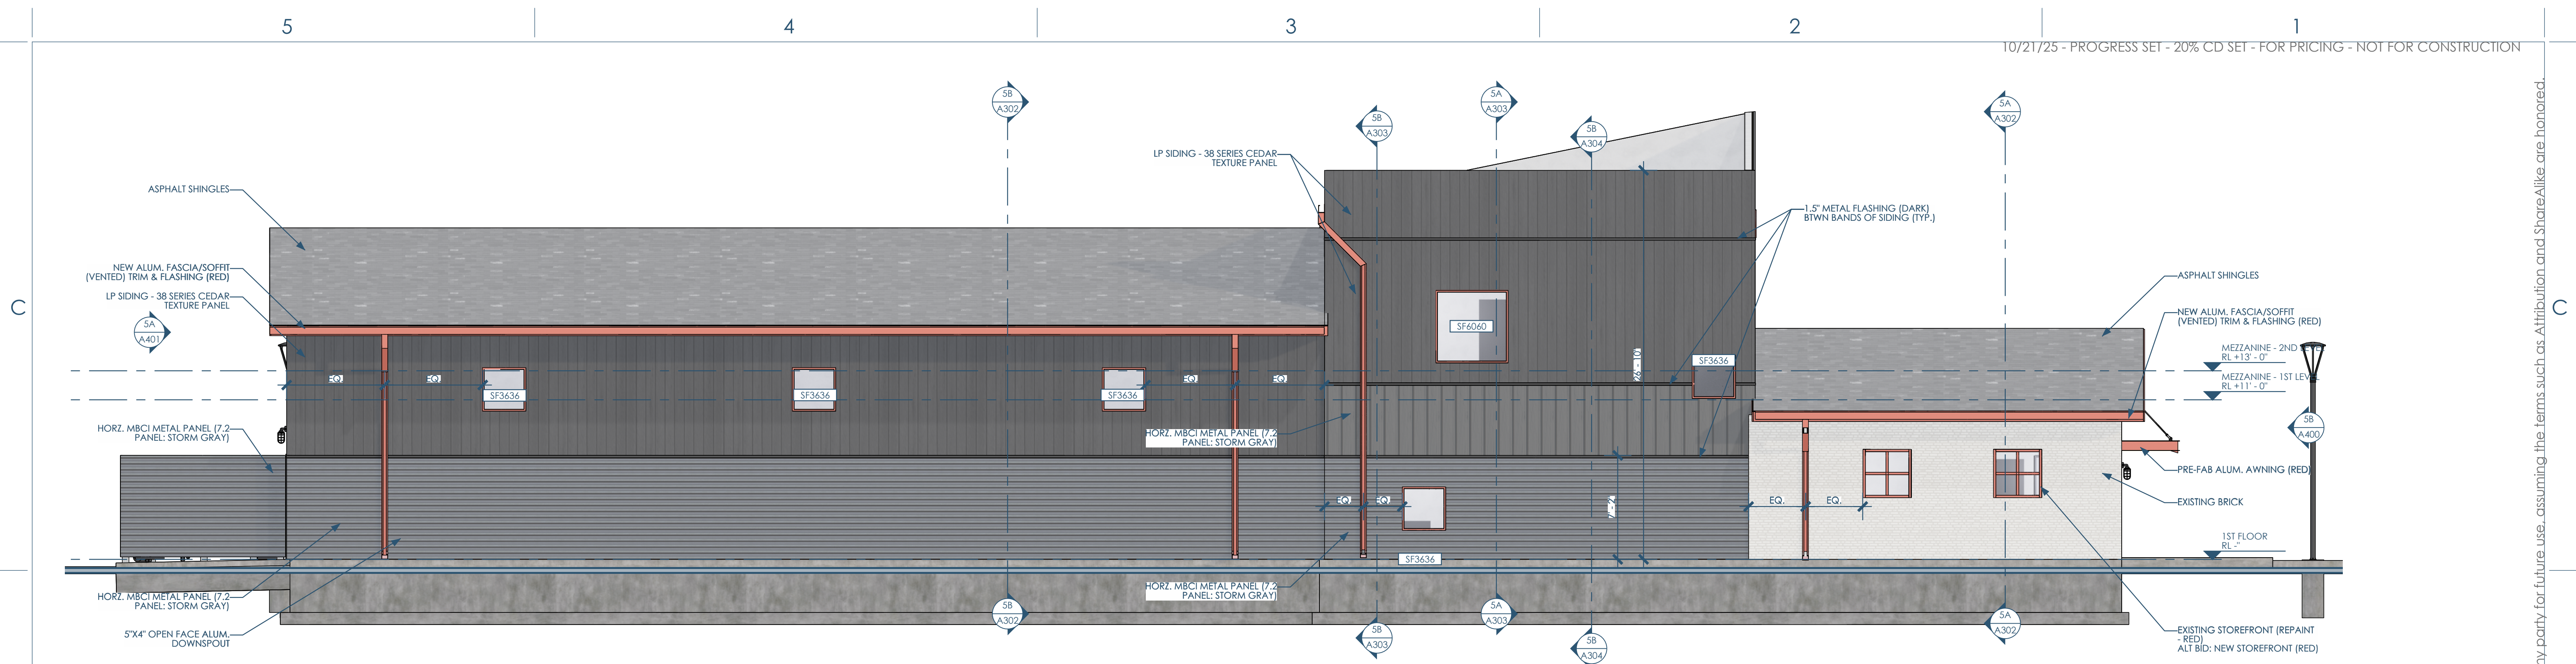

5B/A401 ELEVATION - SOUTH  
3/16"=1'-0"

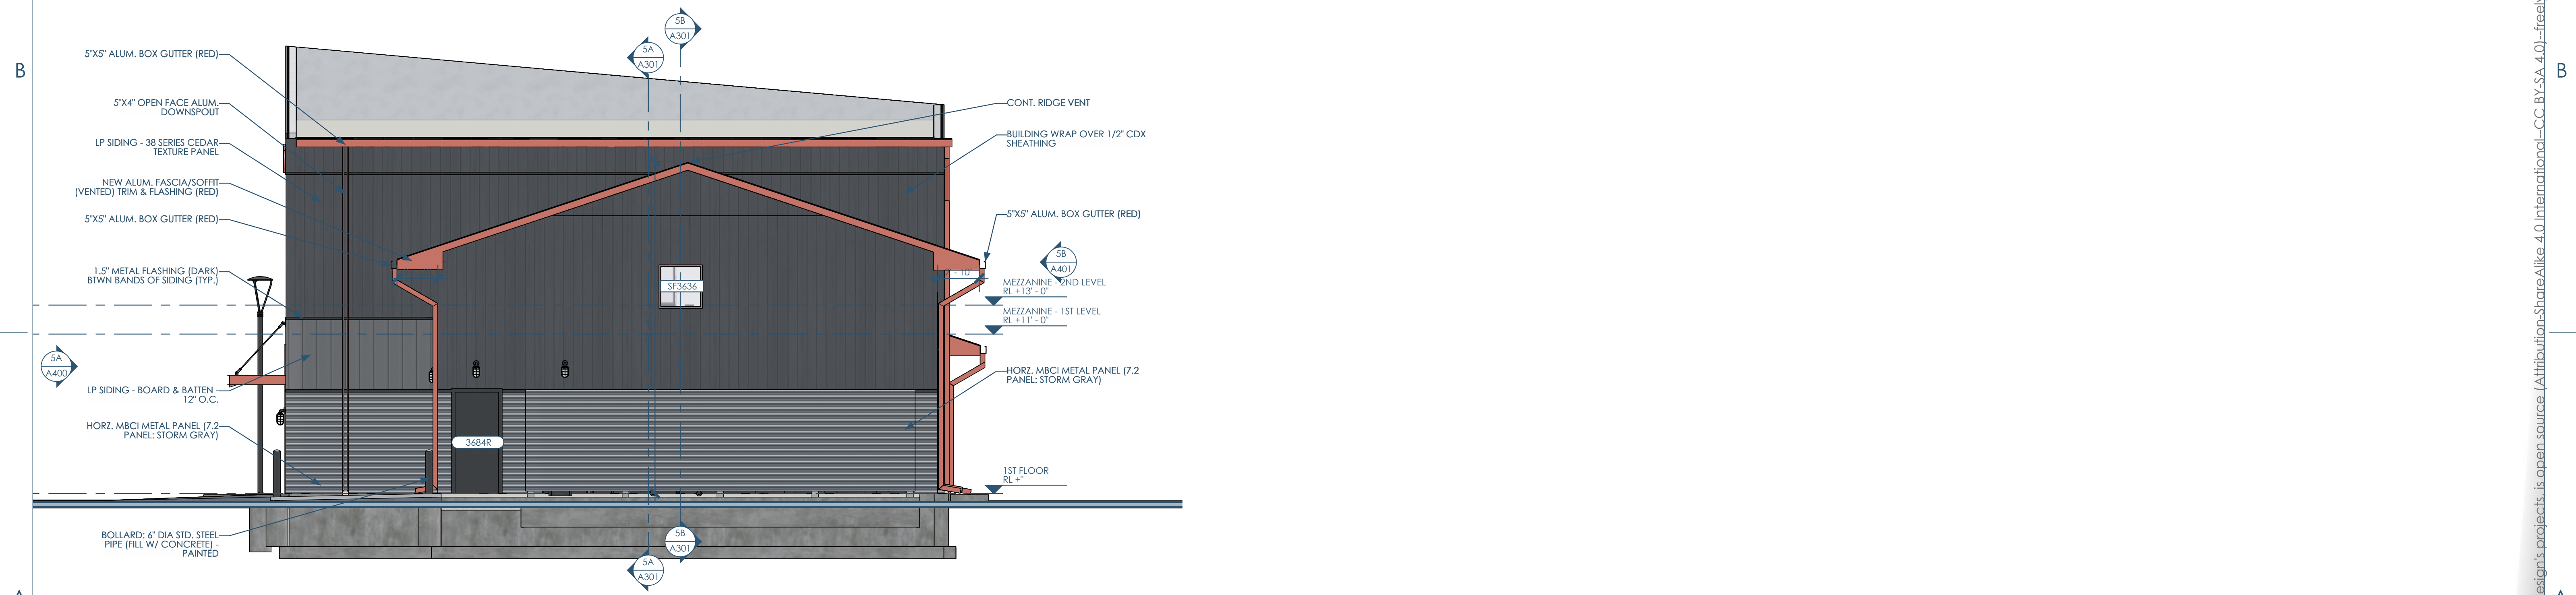

5A/A401 ELEVATION - WEST  
3/16"=1'-0"



Owner: Cool Car Guys  
1600 Center Ave  
Janesville, WI 53546  
608.531.1600

GC: Lake Country Construction Group  
161 Horizon Dr  
Verona, WI 53593  
608.845.1398

Architect: Opening Design  
17 S Fairchild | FL 7  
Madison, WI 53703  
ryan@openingdesign.com | 773.425.6456

ELEVATIONS  
COOL CAR GUYS  
1600 CENTER AVE, JANESVILLE, WI 53546

A401

This project, like most Opening Design's projects, is open source (Attribution-ShareAlike 4.0 International - CC BY-SA 4.0) - freely available to any party for future use, assuming the terms such as Attribution and ShareAlike are honored.



5C/A900 PERSPECTIVE - CENTER AVE. - NORTH



4C/A900 PERSPECTIVE - CENTER AVE. - SOUTH



2C/A900 PERSPECTIVE - JOLIET ST.



5A/A900 PERSPECTIVE - LOBBY - LOOKING NORTH FROM MEZZ. STAIR



4A/A900 PERSPECTIVE - LOBBY - LOOKING NORTH



2A/A900 PERSPECTIVE - LOBBY - LOOKING SOUTH



Owner: Cool Car Guys  
1600 Center Ave  
Janesville, WI 53546  
608.531.1600



GC: Lake Country Construction Group  
161 Horizon Dr  
Verona, WI 53593  
608.845.1398




Architect: Opening Design  
17 S Fairchild | FL 7  
Madison, WI 53703  
ryan@openingdesign.com | 773.425.6456


RENDERINGS  
COOL CAR GUYS  
1600 CENTER AVE, JANESVILLE, WI 53546

A900


This project, like most Opening Design's projects, is open source (Attribution-ShareAlike 4.0 International=CC BY-SA 4.0) - freely available to any party for future use, assuming the terms such as Attribution and ShareAlike are honored.

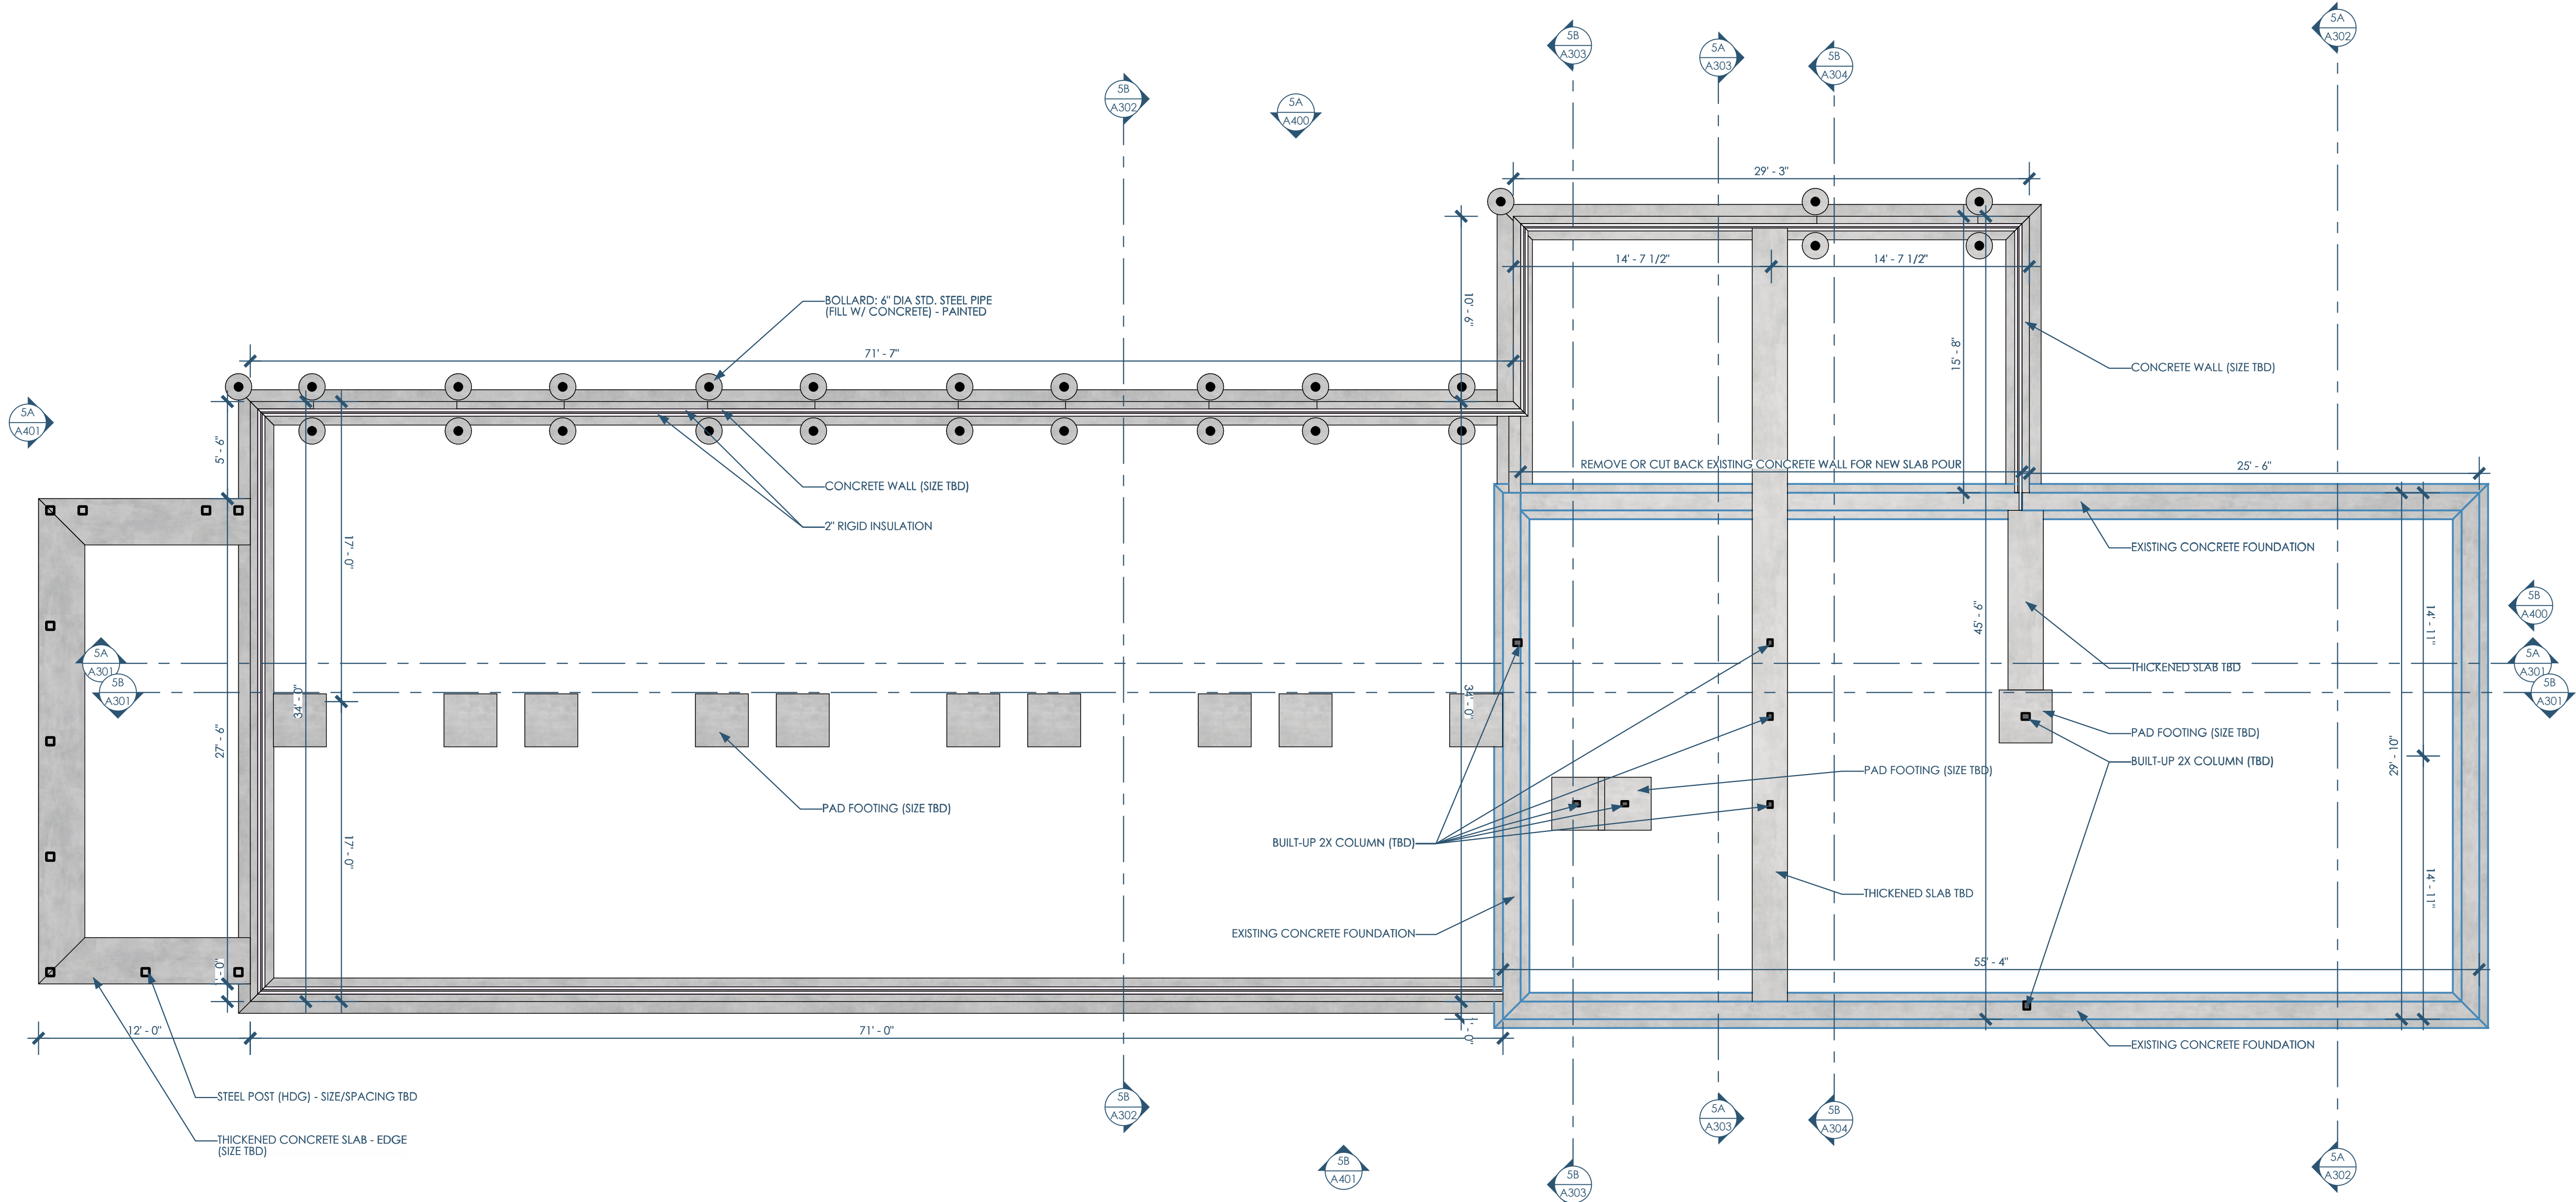

5B/S101 FOUNDATION PLAN  
3/16"=1'-0"

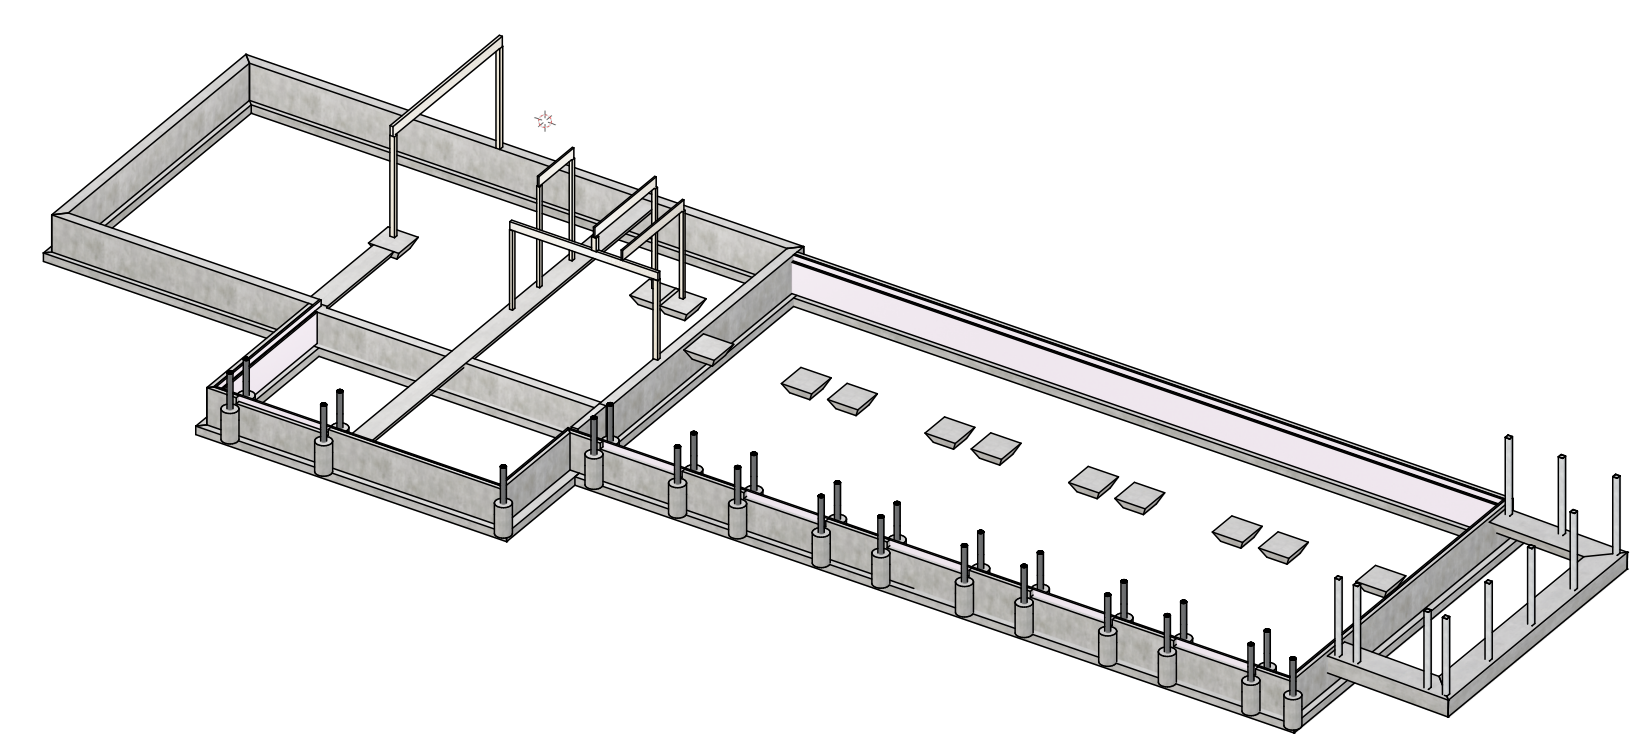

3A/S101 FOUNDATION - 3D - 2  
1/16"=1'-0"

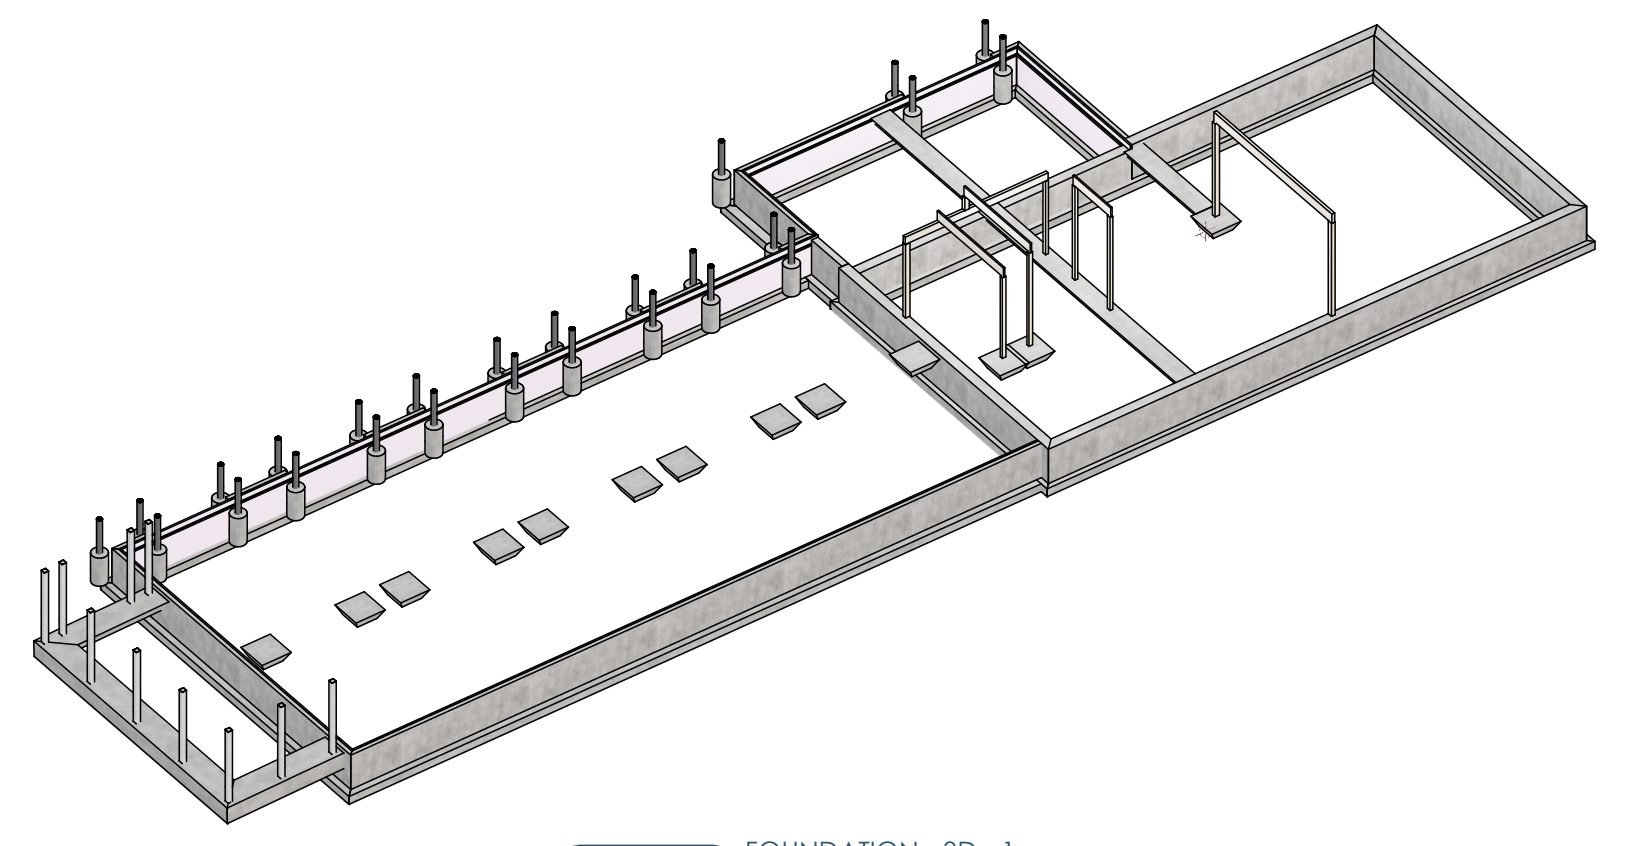

1A/S101 FOUNDATION - 3D - 1  
1/16"=1'-0"



Owner: Cool Car Guys  
1600 Center Ave  
Janesville, WI 53546  
608.531.1600



GC: Lake Country Construction Group  
161 Horizon Dr  
Verona, WI 53593  
608.845.1398




Architect: Opening Design  
17 S Fairchild | FL 7  
Madison, WI 53703  
ryan@openingdesign.com | 773.425.6456

FOUNDATION PLAN  
COOL CAR GUYS

1600 CENTER AVE, JANESVILLE, WI 53546

S101

This project, like most Opening Design's projects, is open source (Attribution-ShareAlike 4.0 International=CC BY-SA 4.0)=freely available to any party for future use, assuming the terms such as Attribution and ShareAlike are honored.

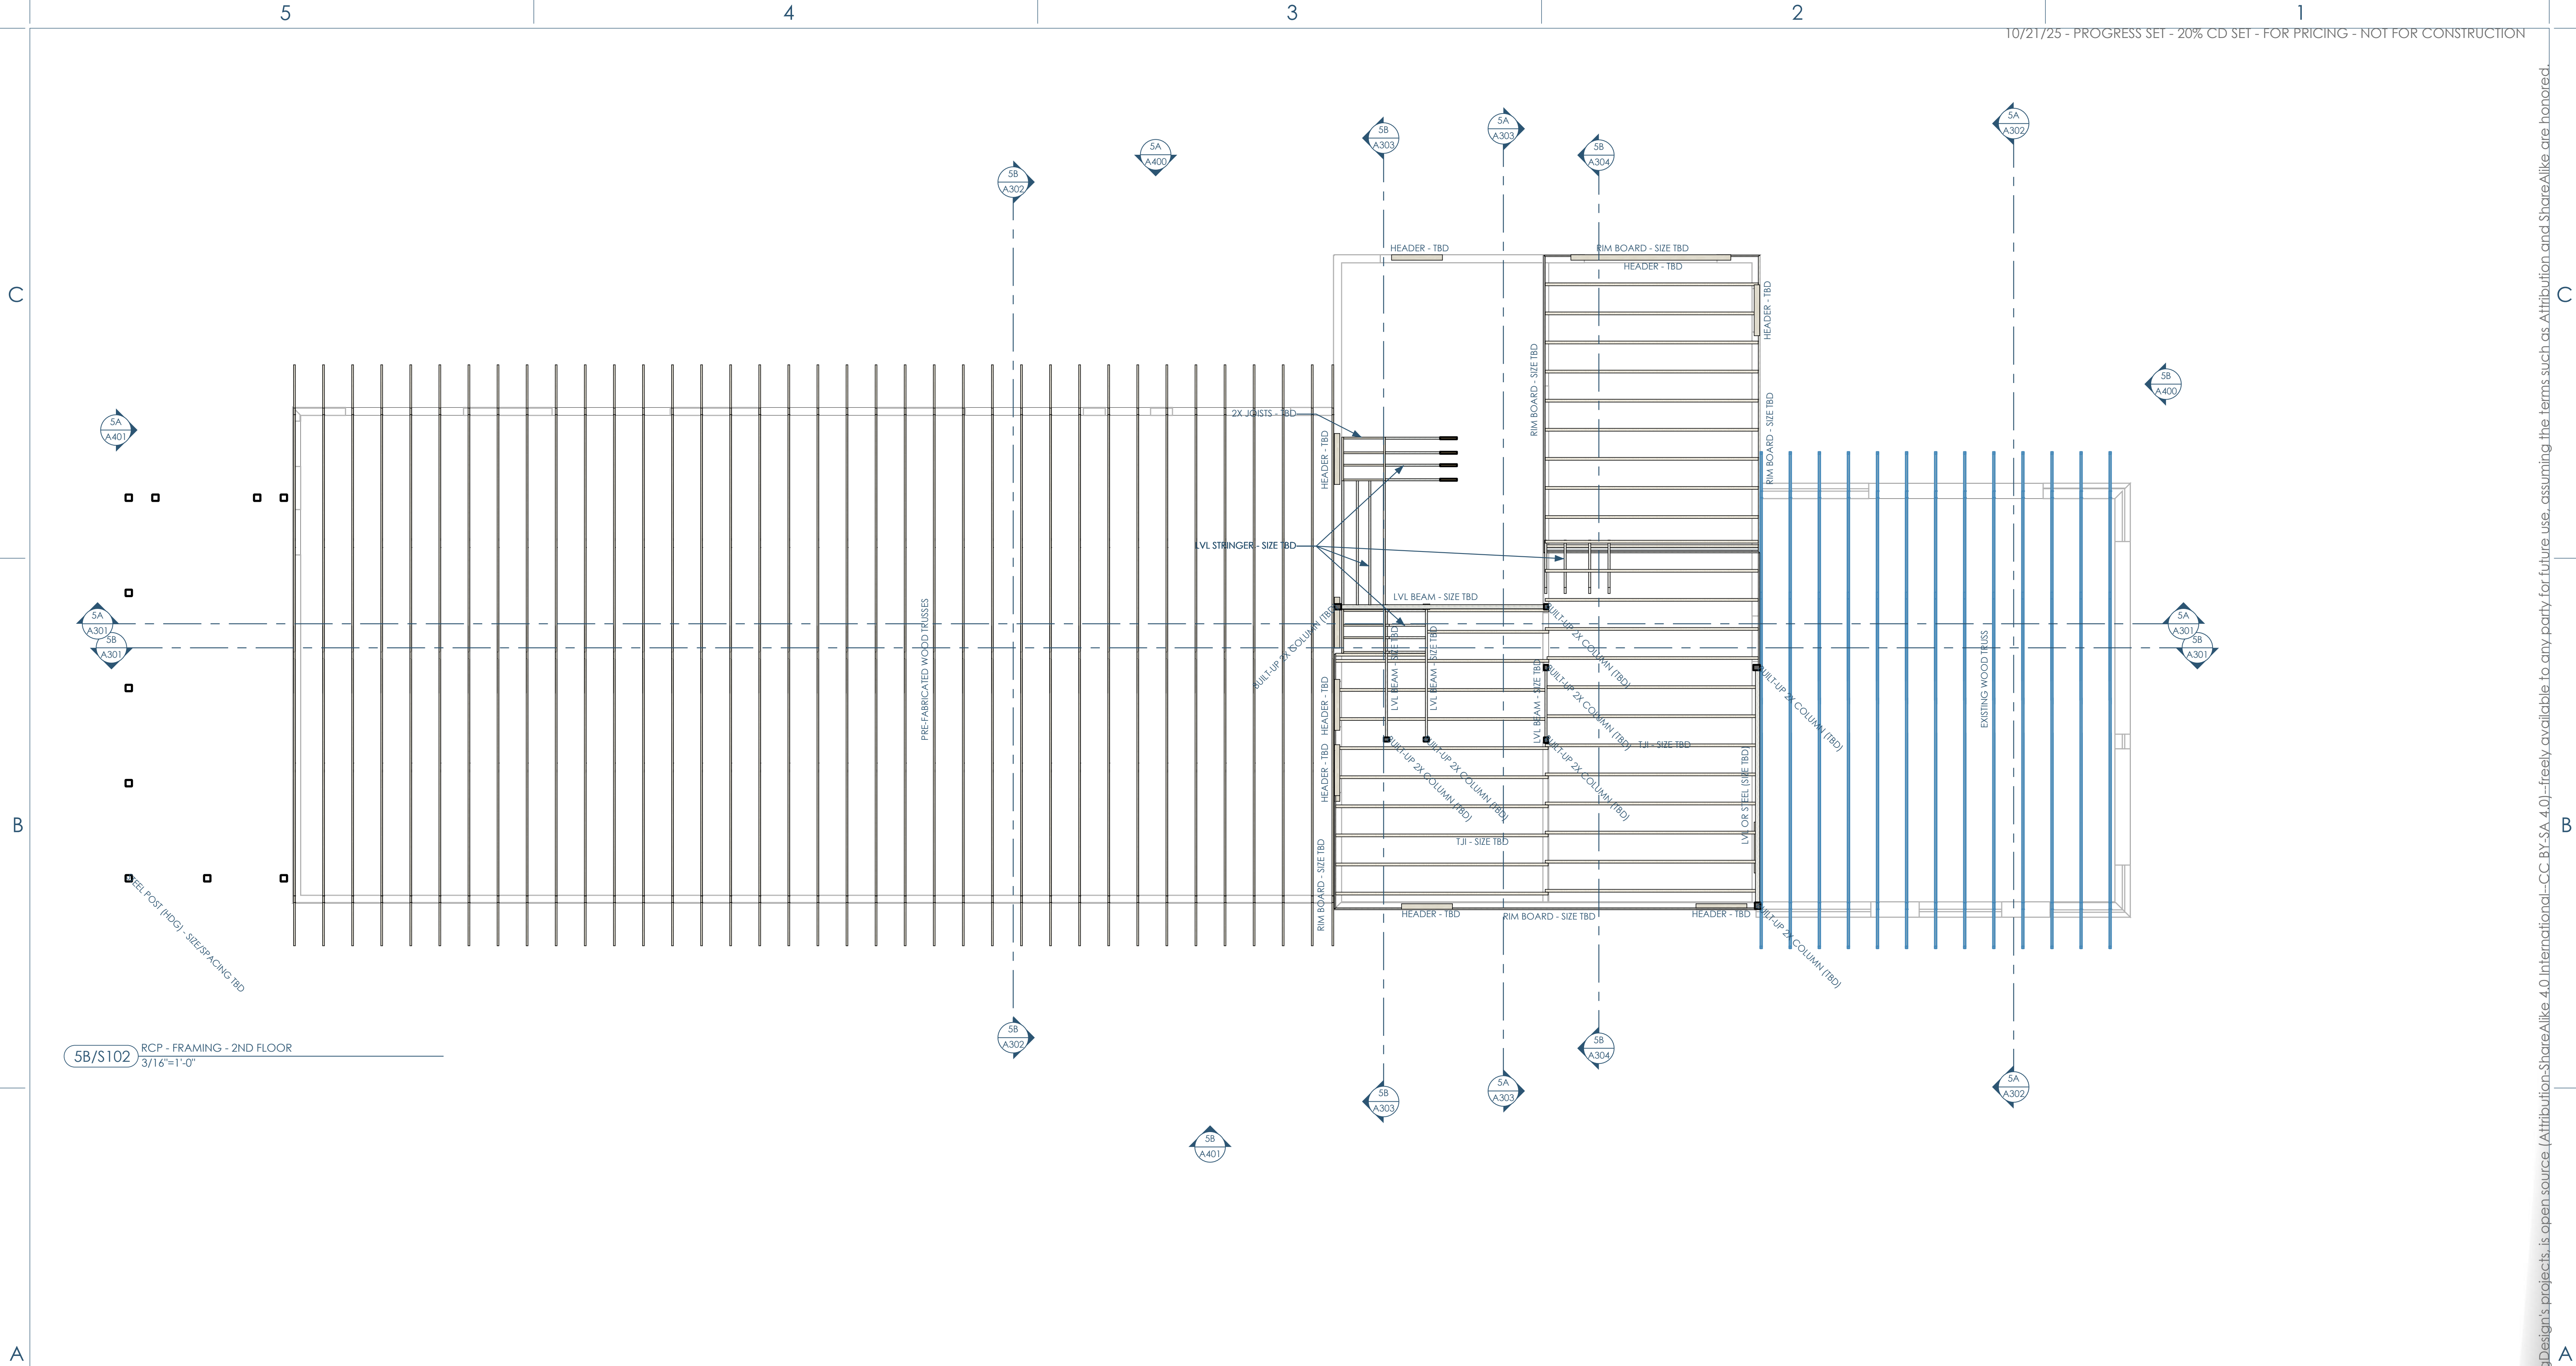

5B/S102 RCP - FRAMING - 2ND FLOOR  
3/16"=1'-0"



Owner: Cool Car Guys  
1600 Center Ave  
Janesville, WI 53546  
608.531.1600



GC: Lake Country Construction Group  
161 Horizon Dr  
Verona, WI 53593  
608.845.1398




Architect: Opening Design  
17 S Fairchild | FL 7  
Madison, WI 53703  
ryan@openingdesign.com | 773.425.6456

FRAMING - 2ND FLOOR  
COOL CAR GUYS

1600 CENTER AVE, JANESVILLE, WI 53546

S102

This project, like most Opening Design's projects, is open source (Attribution-ShareAlike 4.0 International - CC BY-SA 4.0) - freely available to any party for future use, assuming the terms such as Attribution and ShareAlike are honored.

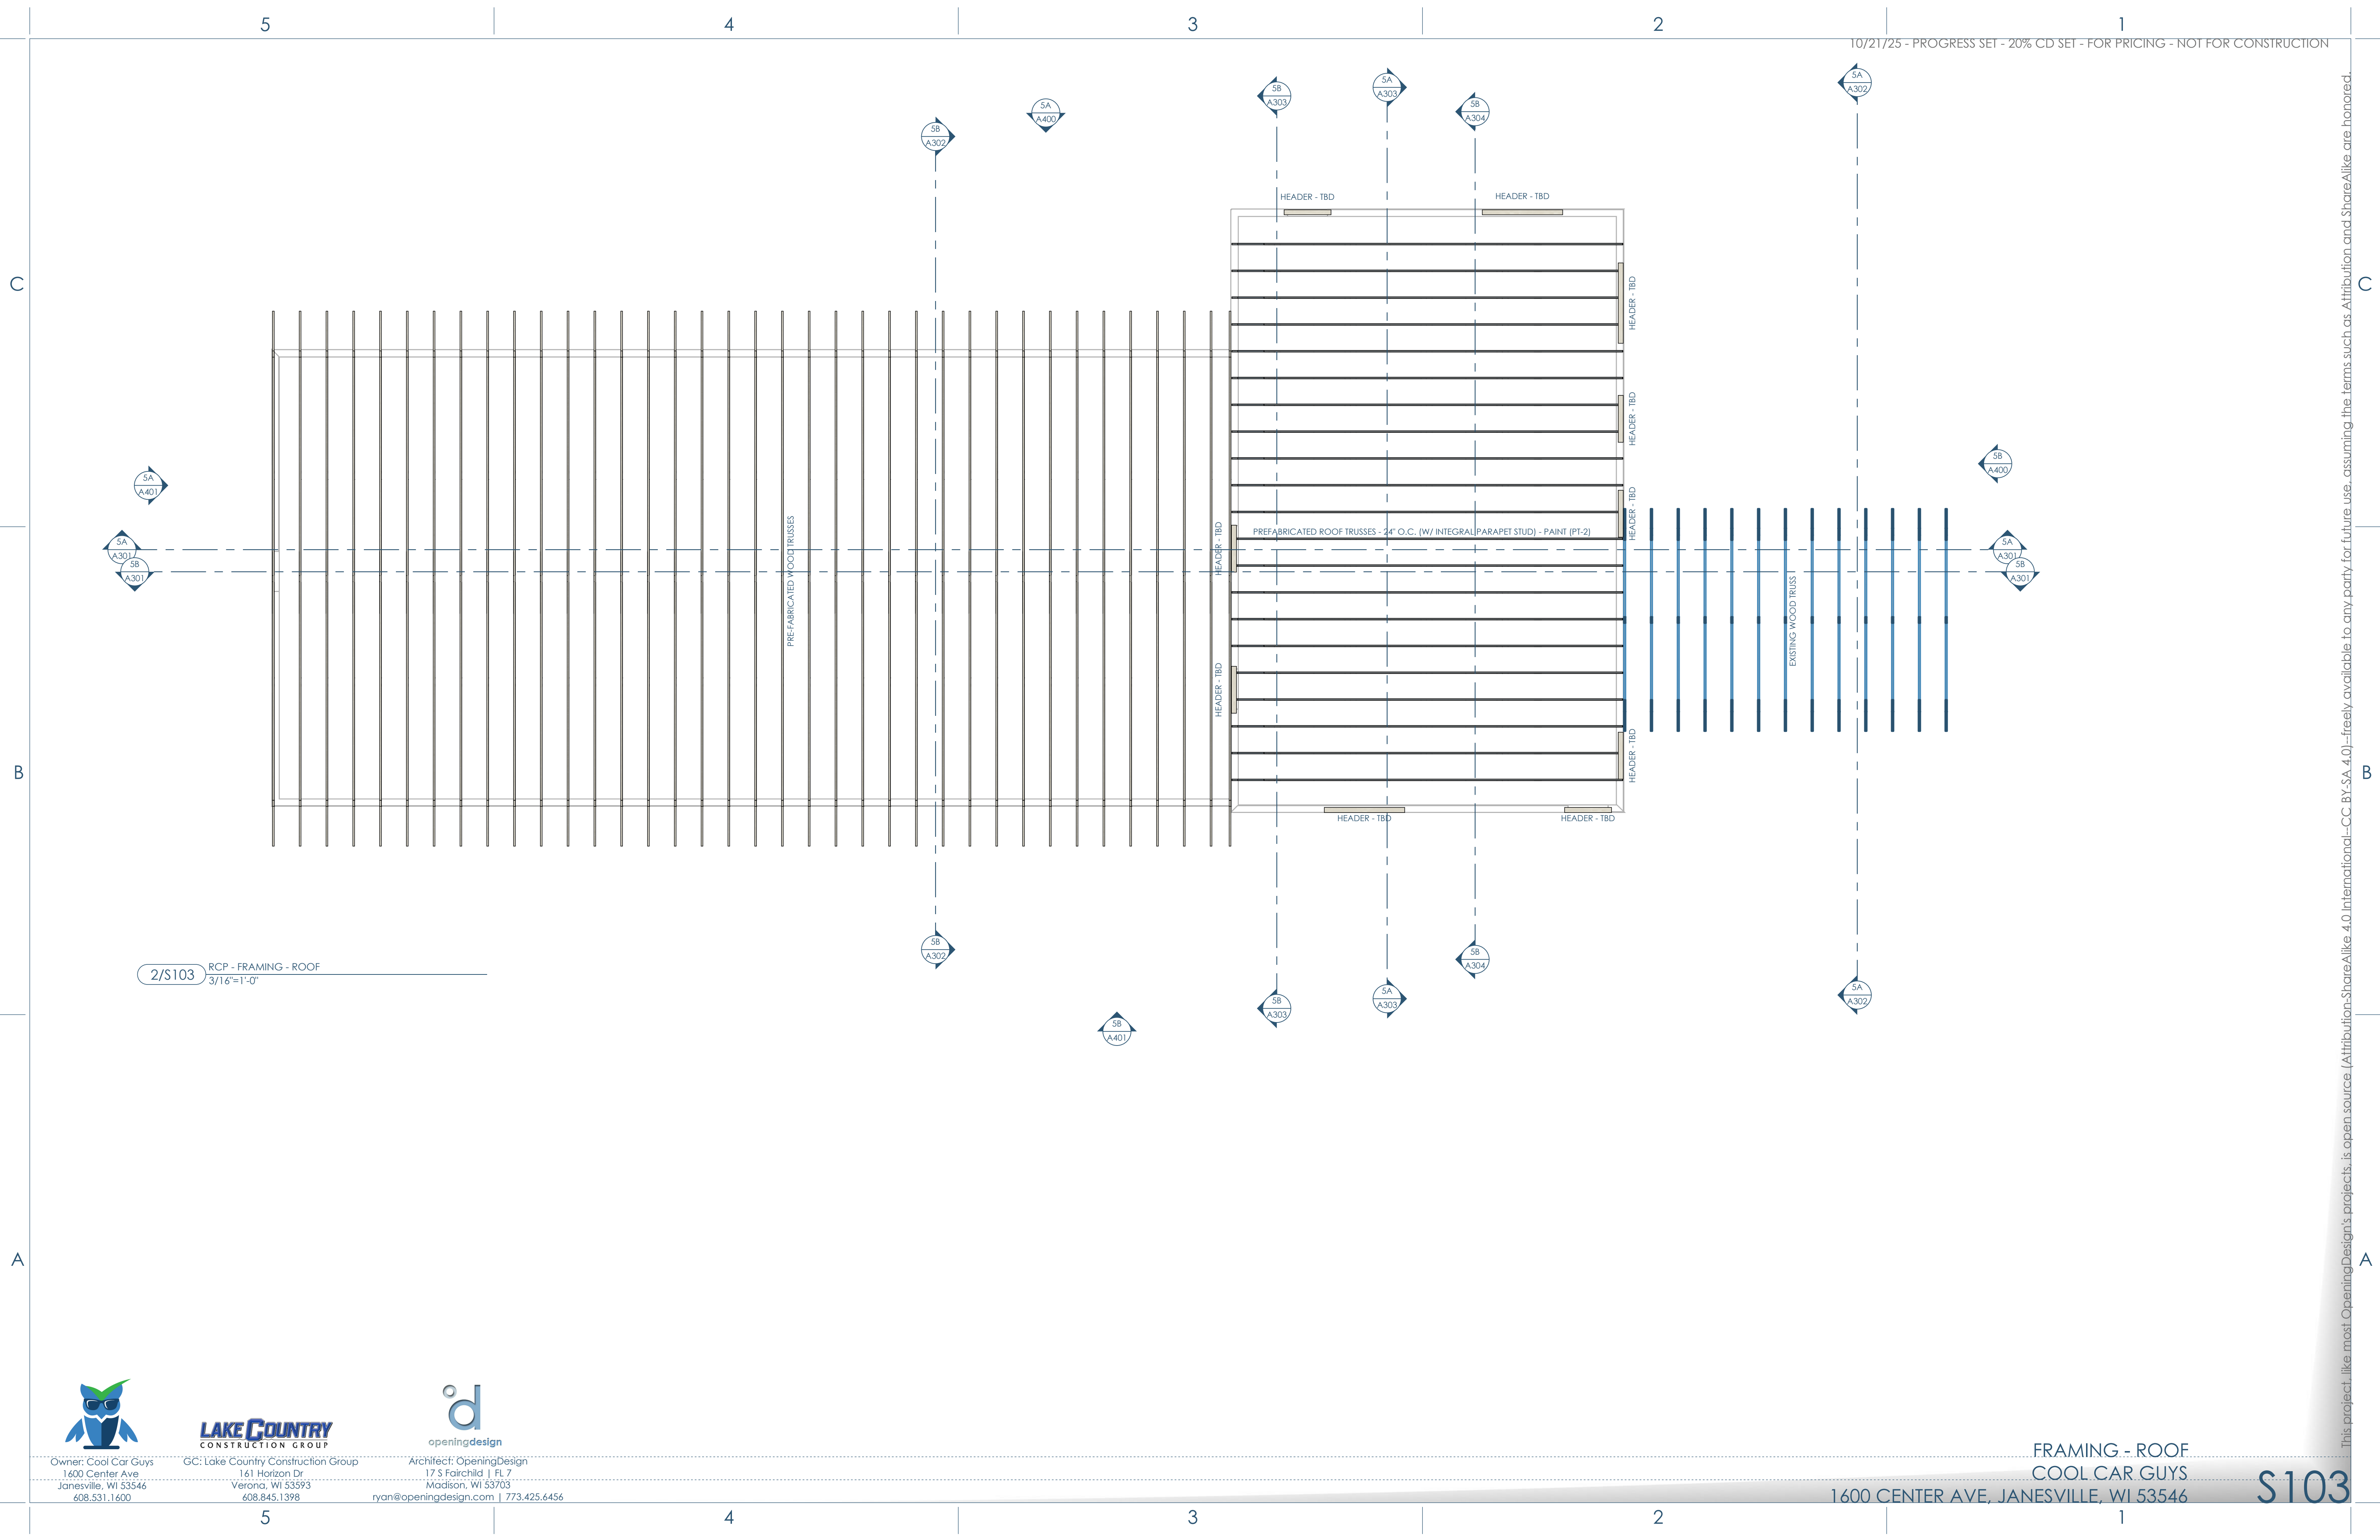

2/S103 RCP - FRAMING - ROOF  
3/16"=1'-0"



Owner: Cool Car Guys  
1600 Center Ave  
Janesville, WI 53546  
608.531.1600

GC: Lake Country Construction Group  
161 Horizon Dr  
Verona, WI 53593  
608.845.1398

Architect: Opening Design  
17 S Fairchild | FL 7  
Madison, WI 53703  
ryan@openingdesign.com | 773.425.6456

FRAMING - ROOF  
COOL CAR GUYS

1600 CENTER AVE, JANESVILLE, WI 53546

S103

This project, like most Opening Design's projects, is open source (Attribution-ShareAlike 4.0 International=CC BY-SA 4.0)=freely available to any party for future use, assuming the terms such as Attribution and ShareAlike are honored.