


5 4 3 2 1

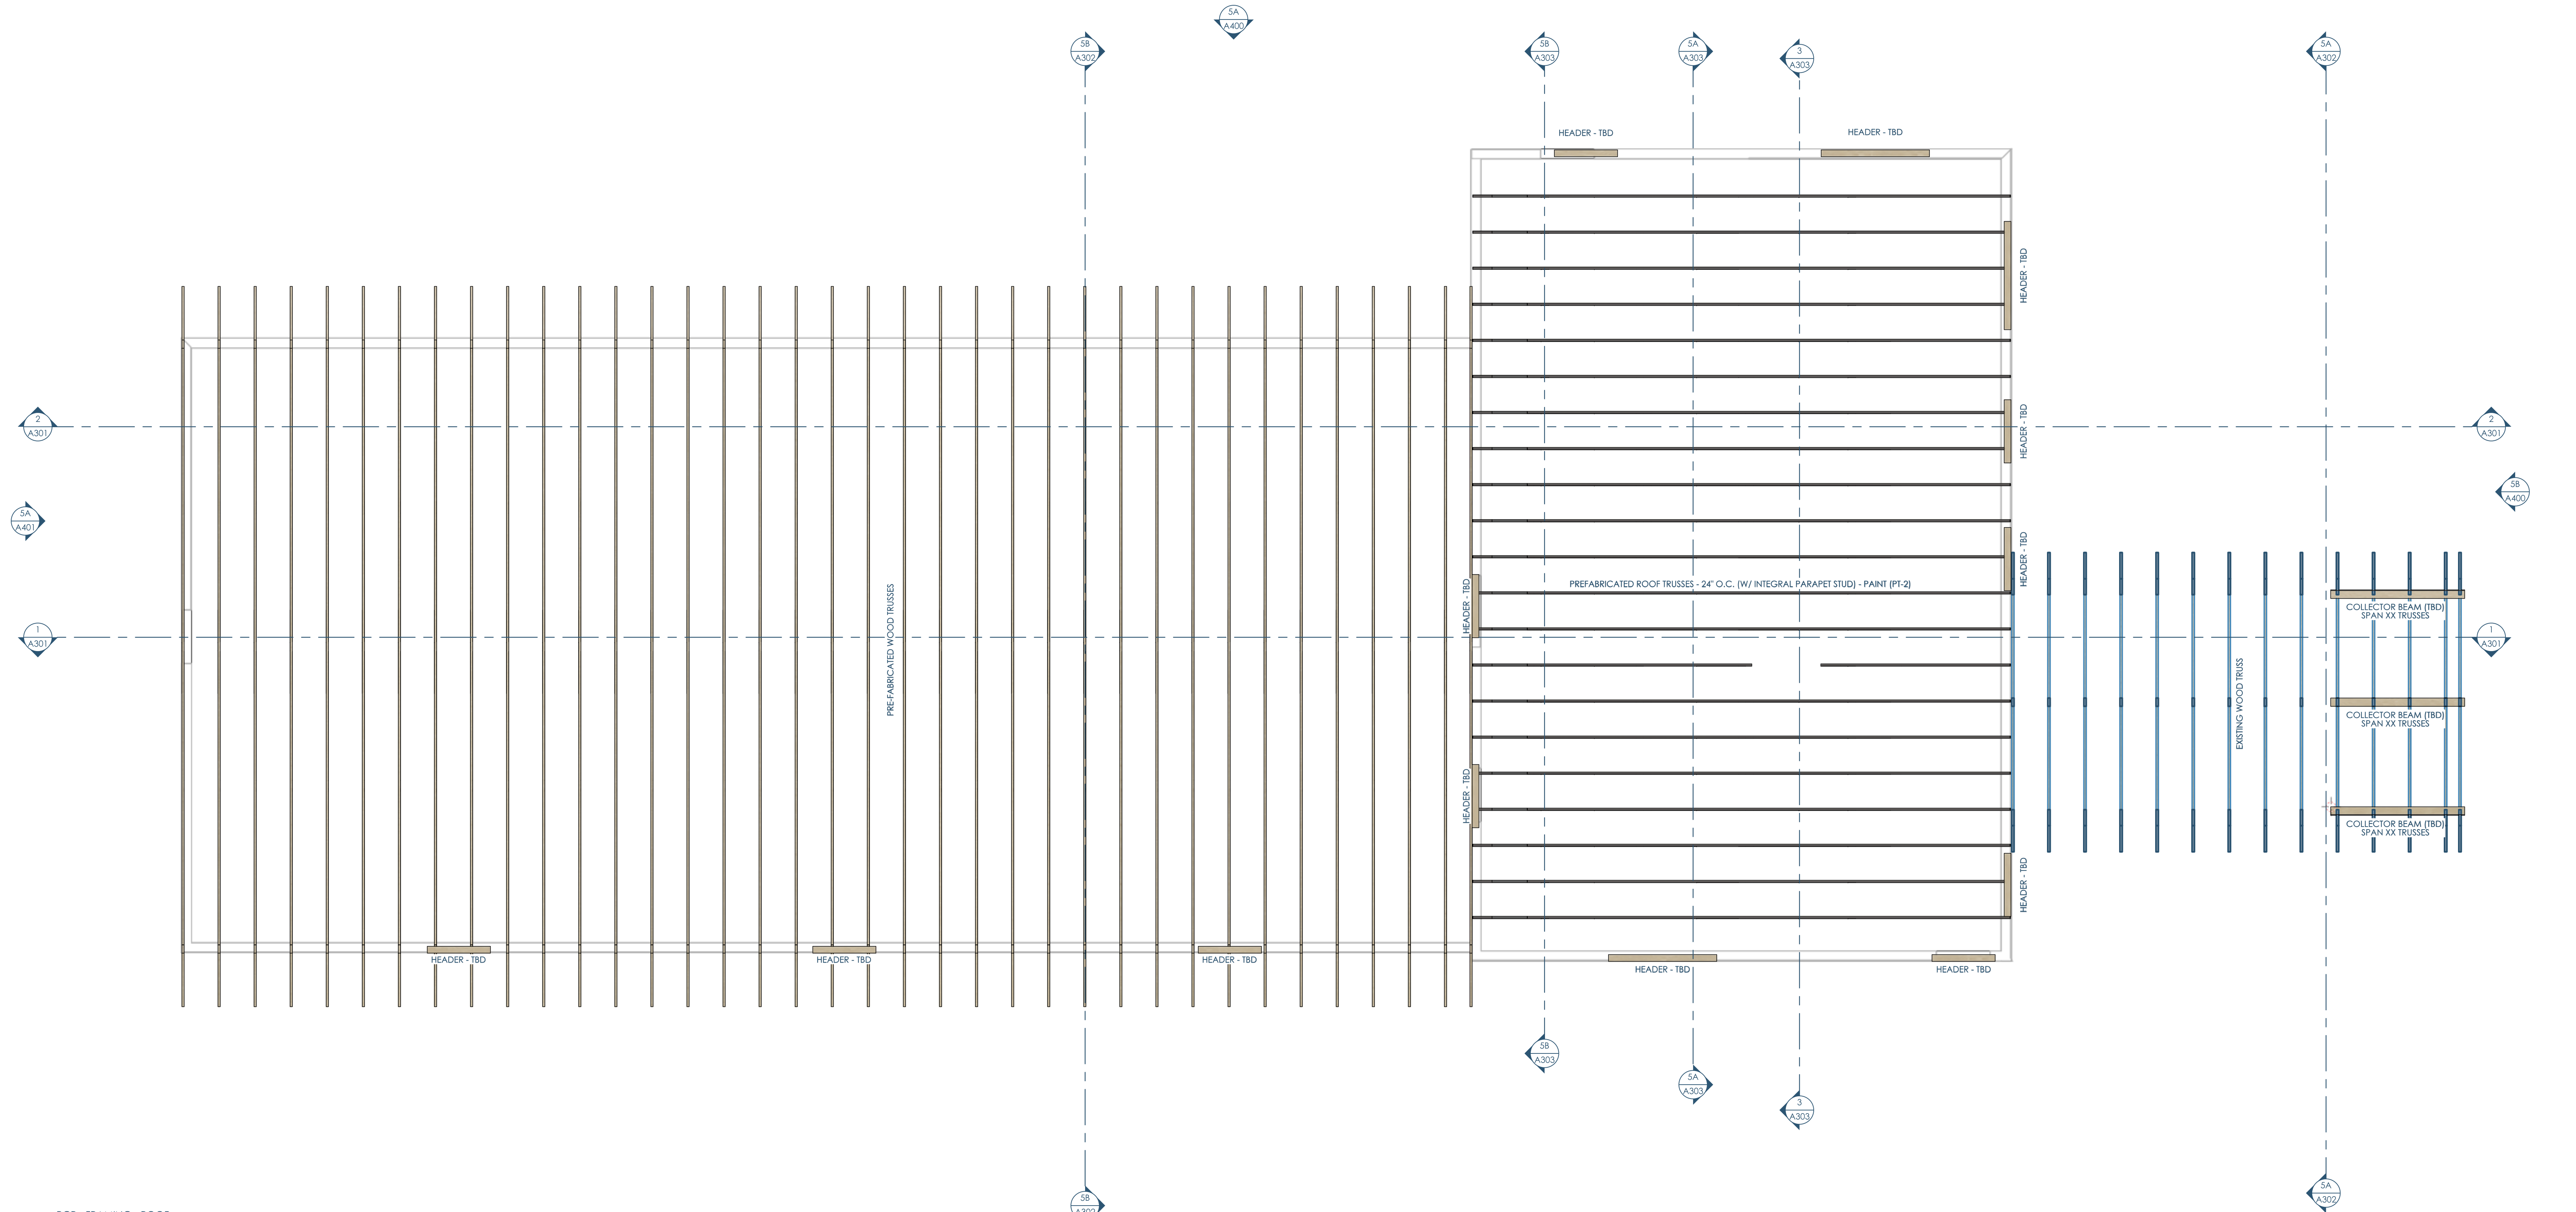

2/S103 RCP - FRAMING - ROOF  
1/4"=1'-0"

Date	Description
12/15/2025	PROGRESS SET

**LAKE COUNTRY**  
 CONSTRUCTION GROUP  
 Owner: Cool Car Guys  
 1600 Center Ave  
 Janesville, WI 53546  
 608.531.1600

GC: Lake Country Construction Group  
 161 Horizon Dr  
 Verona, WI 53593  
 608.845.1398

Architect: openingdesign  
 17 S Fairchild | Fl. 7  
 Madison, WI 53703  
 ryan@openingdesign.com | 773.425.6456

5 4 3 2 1

This project, like most OpeningDesign's projects, is open source. (Attribution: ShareAlike 4.0 International - CC BY-SA 4.0) - freely available to any party for future use, assuming the terms such as Attribution and ShareAlike are honored.