


5B/A101\_1 FOO PLAN  
1/4"=1'-0"

| NUMBER       | NAME                | AREA | FUNCTION OF SPACE         | AREA PER OCCUPANT | OCCUPANTS        | OCCUPANCY TYPE  |
|--------------|---------------------|------|---------------------------|-------------------|------------------|-----------------|
| 100          | LOBBY & OPEN OFFICE | 290  | BUSINESS AREA             | 100               | 2.9              | (B) OCCUPANCY   |
| 102          | OFFICE - LARGE      | 140  | BUSINESS AREA             | 100               | 1.4              | (B) OCCUPANCY   |
| 103          | DELIVERY BAY        | 387  | INDUSTRIAL AREAS          | 100               | 3.9              | (B) OCCUPANCY   |
| 104          | RESTROOM            | 42   | CIRCULATION               | 0                 | 0                | (B-3) OCCUPANCY |
| 105          | RESTROOM            | 42   | CIRCULATION               | 0                 | 0                | (B) OCCUPANCY   |
| 106          | SERVICE OFFICE      | 154  | BUSINESS AREA             | 100               | 1.5              | (B) OCCUPANCY   |
| 107          | CORRIDOR            | 380  | CIRCULATION               | 0                 | 0                | (B) OCCUPANCY   |
| 108          | WAITING AREA        | 113  | ASSEMBLY - UNCONCENTRATED | 15                | 7.5              | (B) OCCUPANCY   |
| 109          | SERVICE DESK        | 128  | BUSINESS AREA             | 100               | 1.3              | (B) OCCUPANCY   |
| 110          | STAIR               | 83   | CIRCULATION               | 0                 | 0                | (B) OCCUPANCY   |
| 111          | SERVICE AREA        | 2334 | INDUSTRIAL AREAS          | 100               | 23.3             | (B-1) OCCUPANCY |
| 112          | FENCED IN AREA      | 297  | STORAGE                   | 300               | 1                | (B) OCCUPANCY   |
| 1st Floor SF |                     |      |                           | 4452              | Sum - 1st Floor  | 43              |
| 200          | CORRIDOR            | 140  | CIRCULATION               | 0                 | 0                | (B) OCCUPANCY   |
| 201          | OFFICE              | 179  | BUSINESS AREA             | 100               | 1.8              | (B) OCCUPANCY   |
| 202          | RESTROOM            | 65   | CIRCULATION               | 0                 | 0                | (B) OCCUPANCY   |
| 203          | OFFICE              | 124  | BUSINESS AREA             | 100               | 1.2              | (B) OCCUPANCY   |
| 204          | OFFICE              | 155  | BUSINESS AREA             | 100               | 1.6              | (B) OCCUPANCY   |
| 205          | OFFICE              | 146  | BUSINESS AREA             | 100               | 1.5              | (B) OCCUPANCY   |
| 206          | MECH.               | 50   | STORAGE                   | 300               | 0.2              | (B) OCCUPANCY   |
| 2nd Floor SF |                     |      |                           | 859               | Sum - 2nd Floor  | 6.3             |
| Total SF     |                     |      |                           | 5311              | Sum - All Floors | 49              |

2/A101\_1 ROOM SCHEDULE - OCCUPANCY

Date: 12/03/2025  
Description: SITE PLAN REVIEW

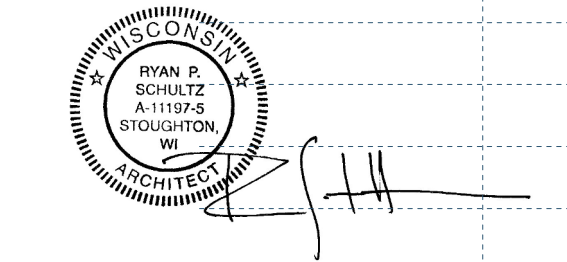

This project, like most OpeningDesign's projects, is open source. Attribution: ShareAlike 4.0 International - CC BY-SA 4.0 - freely available to any party for future use, assuming the terms such as Attribution and ShareAlike are honored.