


1/A301 SECTION - EW - SOUTH
1/4"=1'-0"

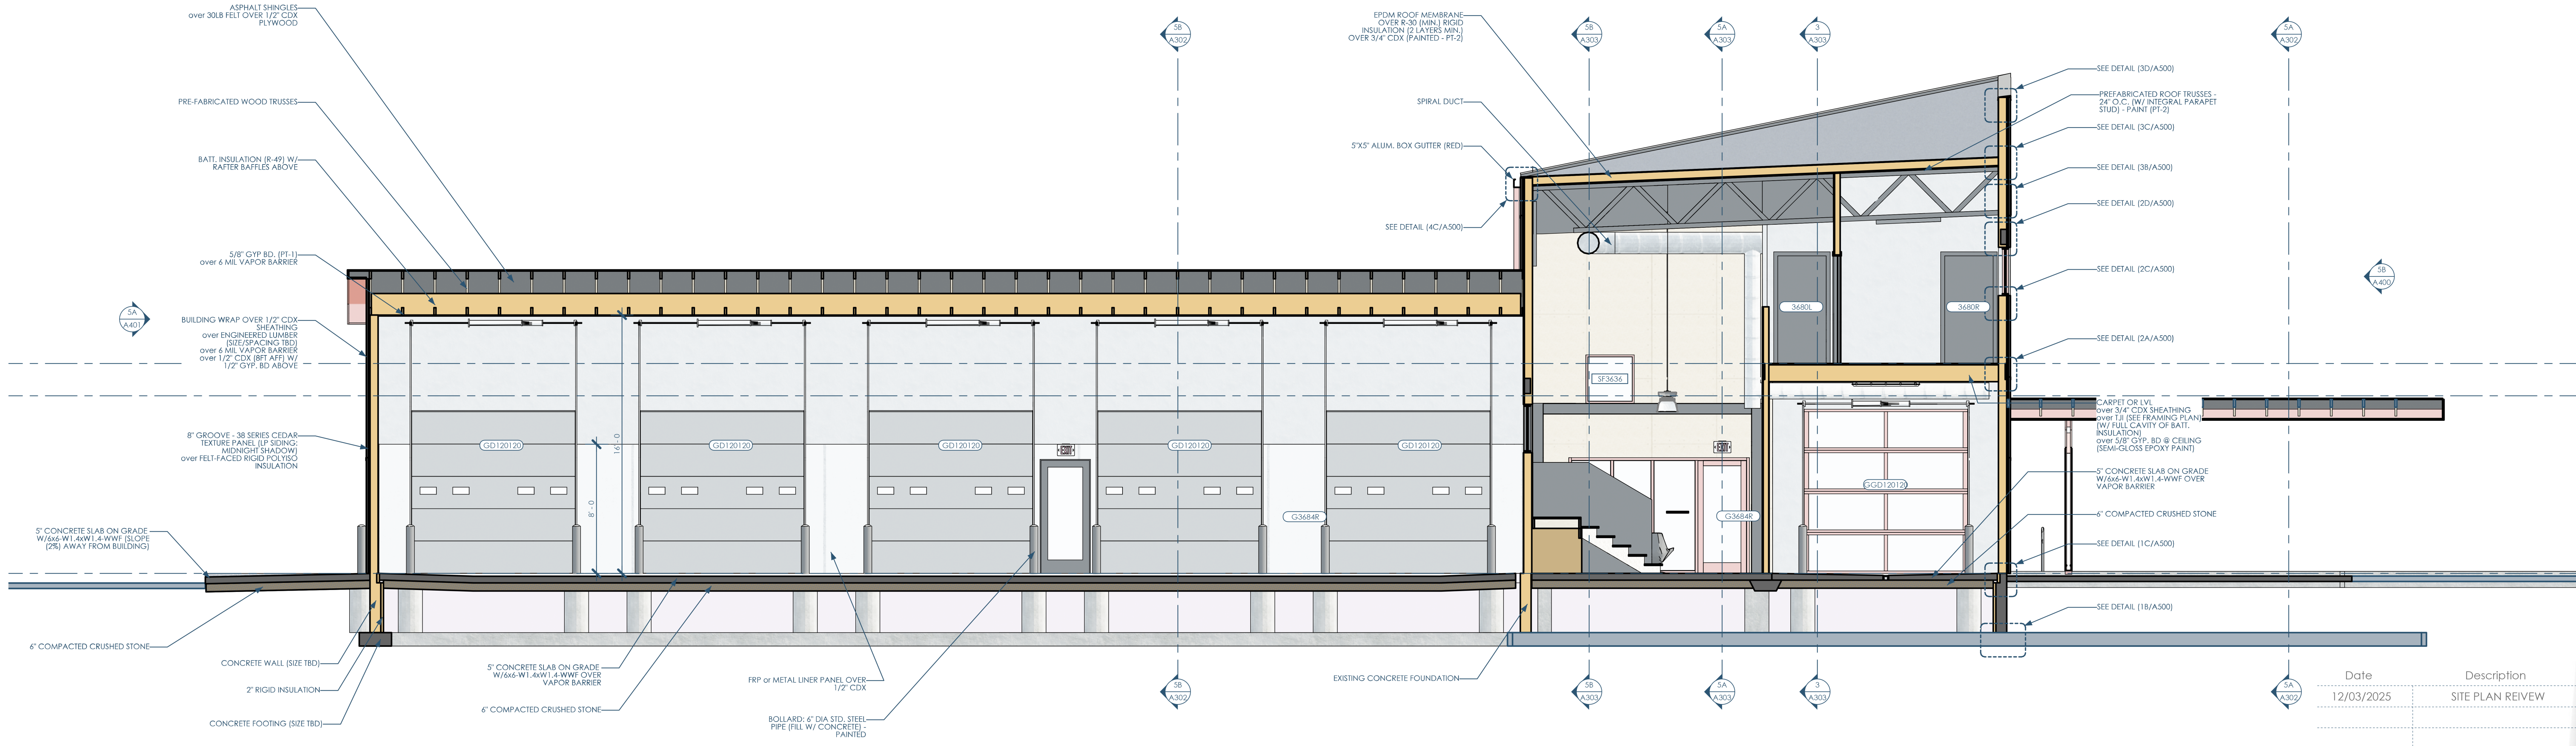


2/A301 SECTION - EW - NORTH
1/4"=1'-0"

Date	Description
12/03/2025	SITE PLAN REVIEW

Owner: Cool Car Guys
1600 Center Ave
Janetville, WI 53546
608.531.1600

GC: Lake Country Construction Group
161 Horizon Dr
Verona, WI 53593
608.845.1398

Architect: OpeningDesign
17 S Fairchild | FL 7
Madison, WI 53703
ryan@openingdesign.com | 773.425.6456

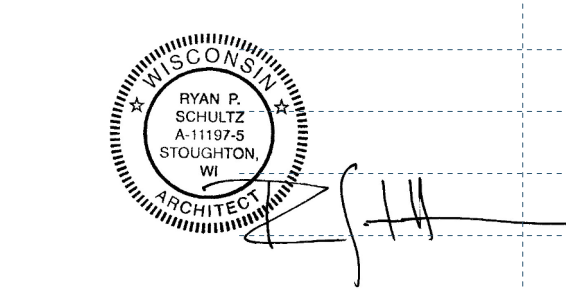

This project, like most OpeningDesign's projects, is open source. Attribution: ShareAlike 4.0 International - CC BY-SA 4.0 - freely available to any party for future use, assuming the terms such as Attribution and ShareAlike are honored.