



SB/A303 SECTION - NS - WEST - AT LOBBY AND STAIRS
1/4"=1'-0"

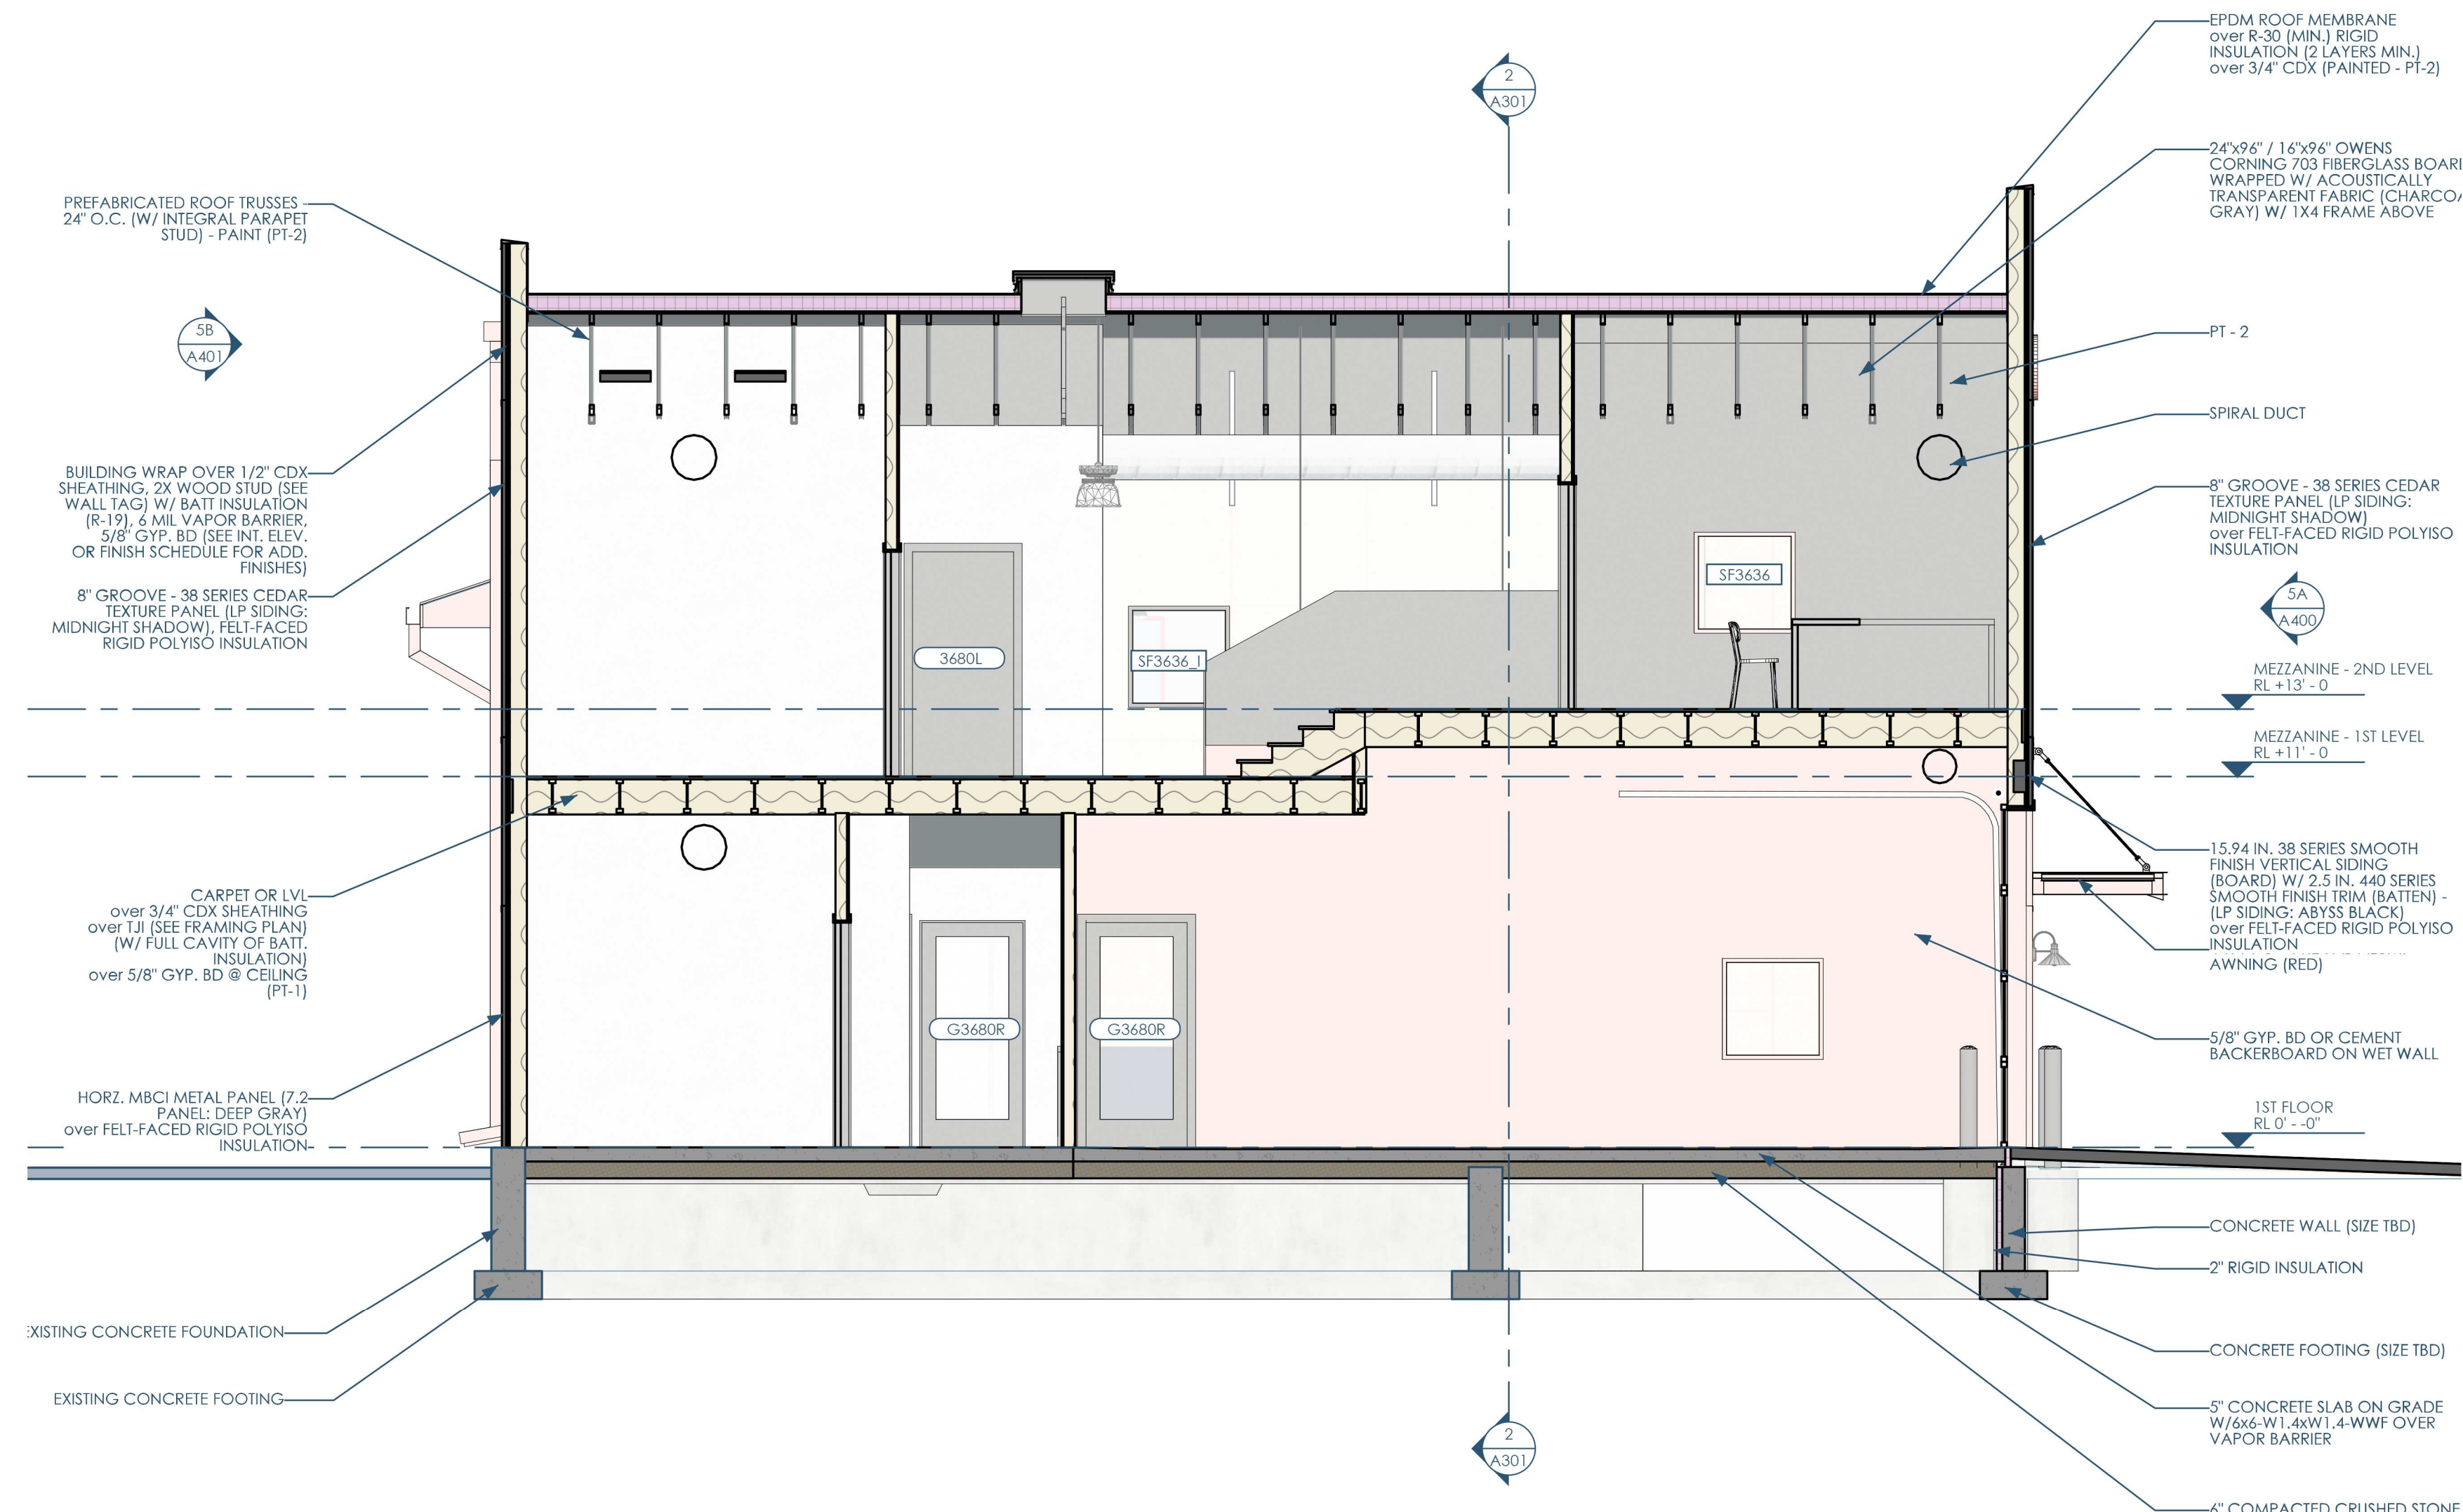


3/A303 SECTION - NS - WEST - AT DROPOFF BAY
1/4"=1'-0"

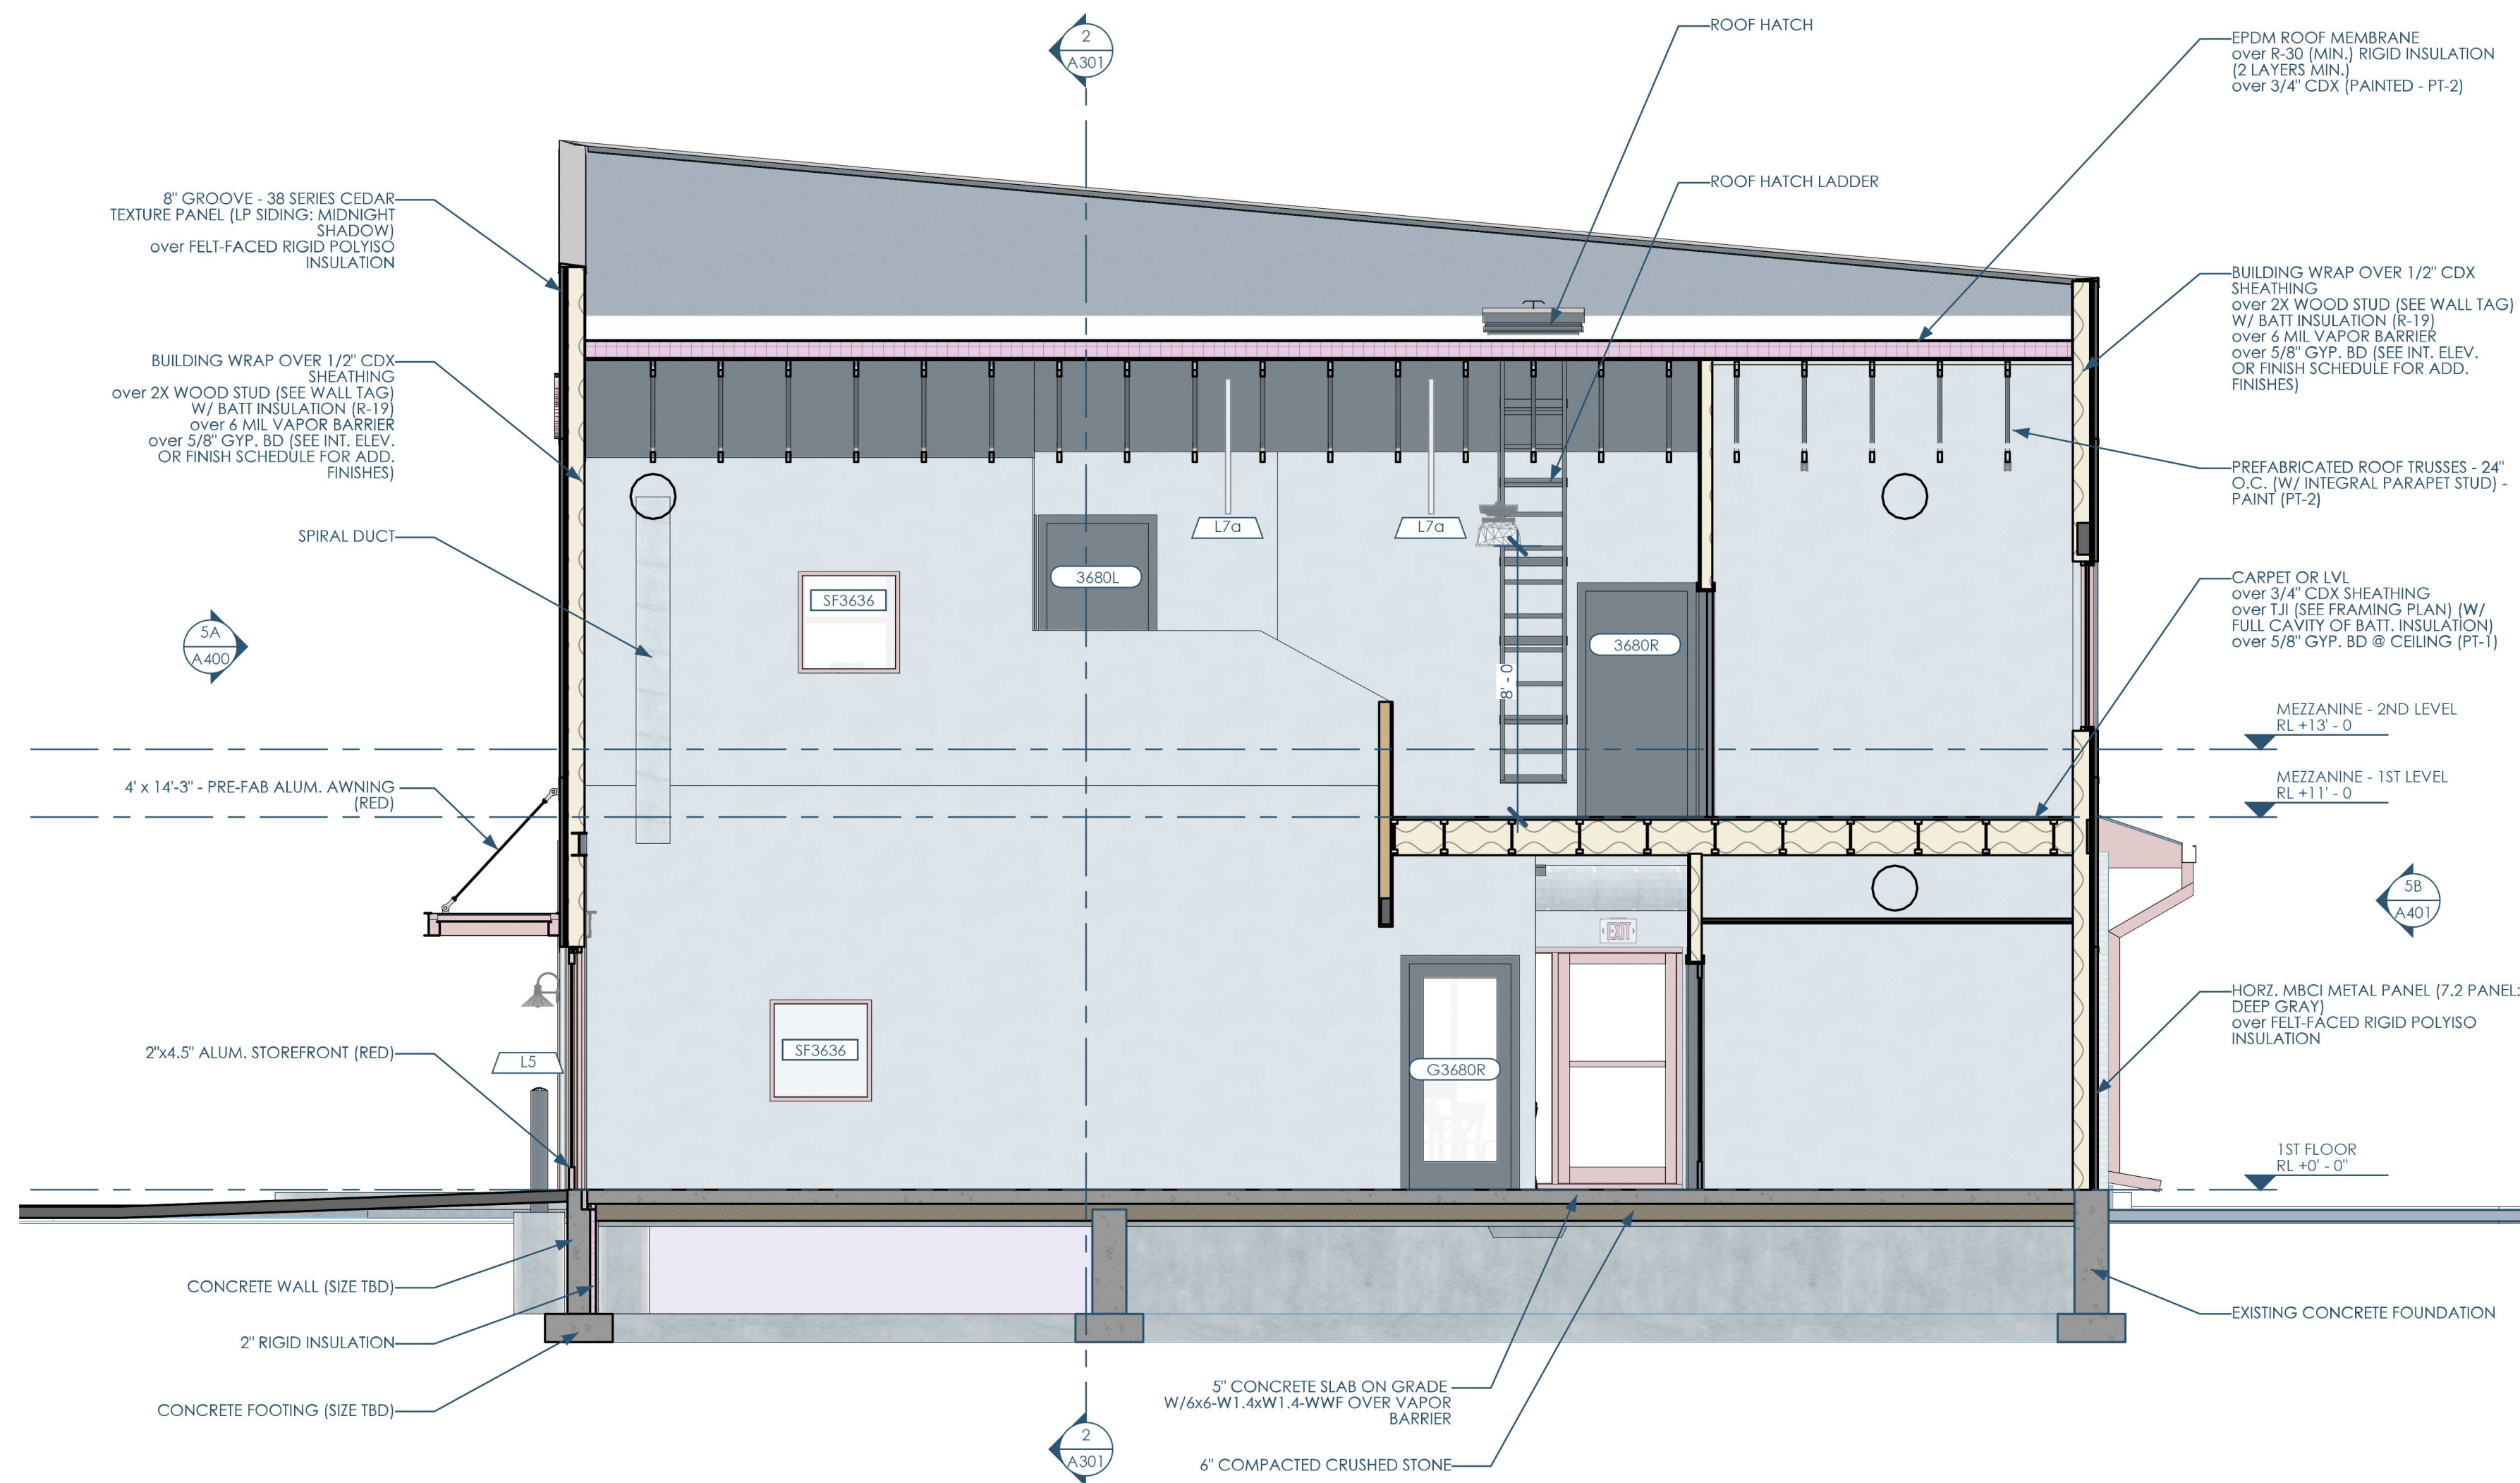

5A/A303 SECTION - NS - EAST - AT LOBBY
1/4"=1'-0"

Date	Description
12/03/2025	SITE PLAN REVIEW

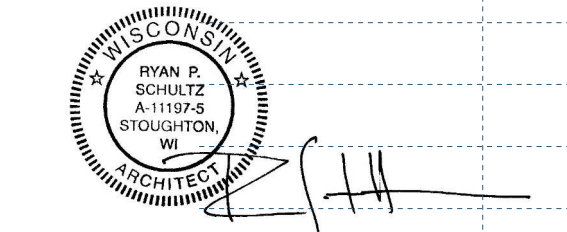

This project like most OpeningDesign's projects, is open source. Attribution:ShareAlike 4.0 International--Cc-BY-SA 4.0--freely available to any party for future use, assuming the terms such as Attribution and ShareAlike are honored.