


5A/A400 ELEVATION - NORTH - AT JOLIET ST
1/4"=1'-0"

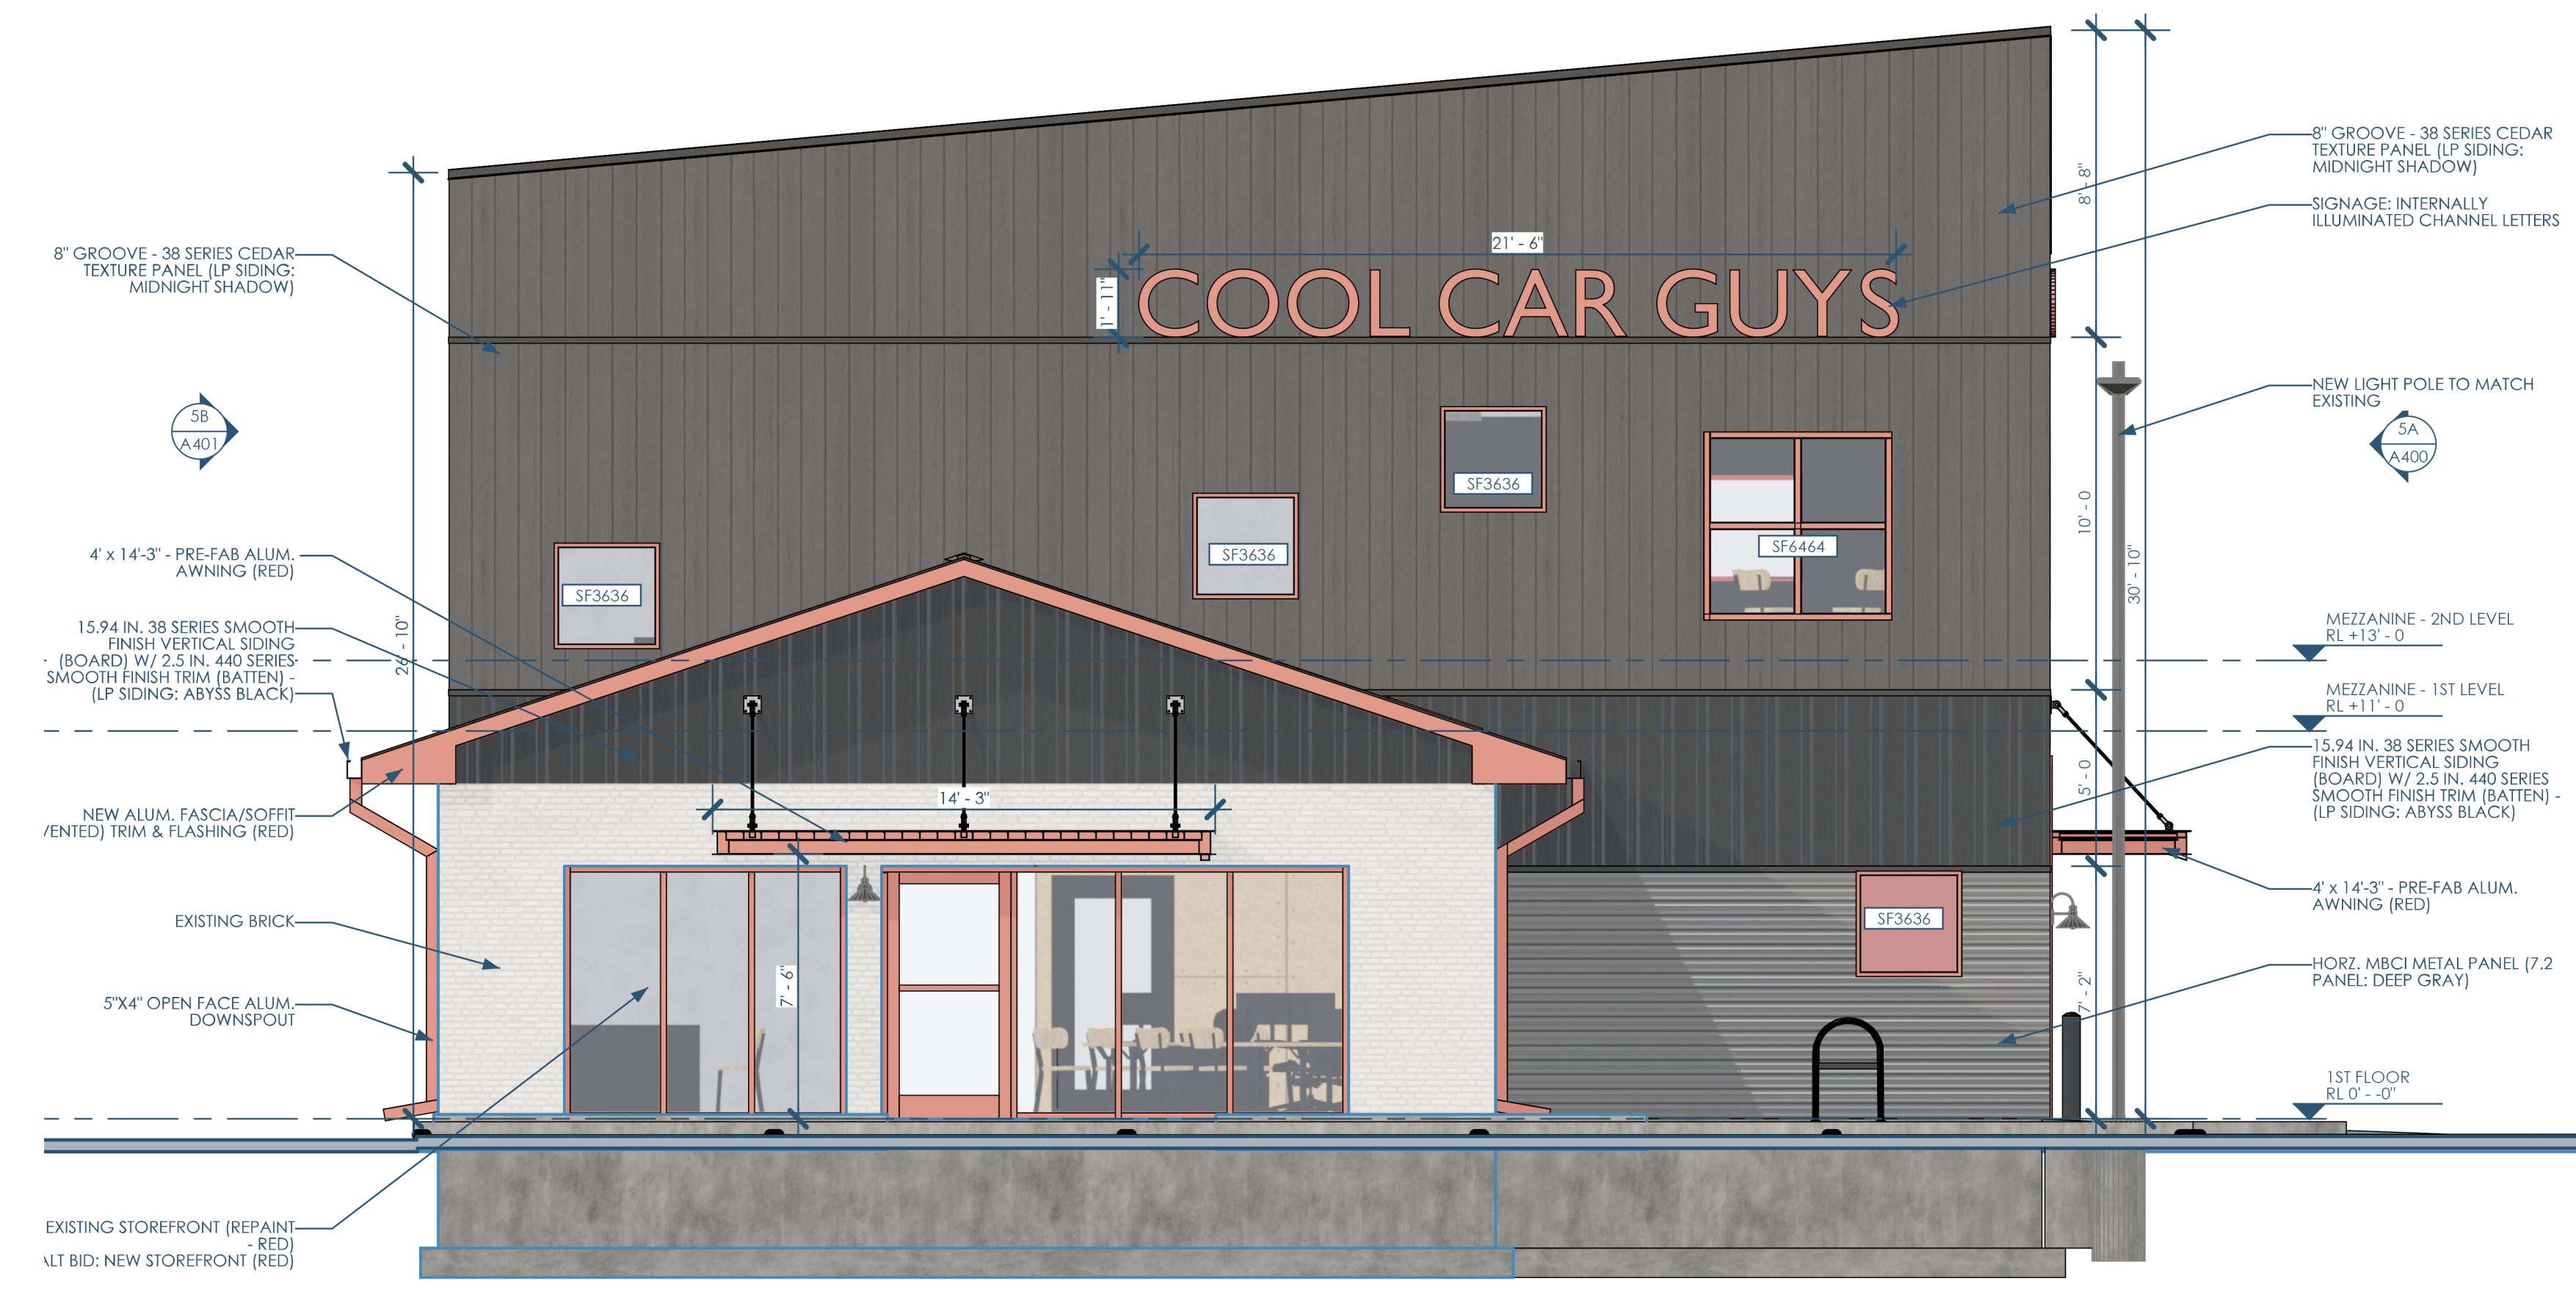

5B/A400 ELEVATION - EAST - AT CENTER AVE
1/4"=1'-0"

Date	Description
12/03/2025	SITE PLAN REVIEW