

5040 SF FOOT PRINT
6440 SF TOTAL

1/02 LAYOUT OPTION 2
1"=10'



Owner: Cool Car Guys
1600 Center Ave
Janesville, WI 53546
608.531.1600



Architect: Opening Design
17 S Fairchild | FL 7
Madison, WI 53703
ryan@openingdesign.com | 773.425.6456



GC: Lake Country Construction Group
161 Horizon Dr
Verona, WI 53593
608.845.1398

OPTION 2
COOL CAR GUYS
1600 CENTER AVE, JANESVILLE, WI 53546



This project, like most Opening Design's projects, is open source. (Attribution-ShareAlike 4.0 International=CC-BY-SA 4.0) - freely available to any party for future use, assuming the terms such as Attribution and ShareAlike are honored.

5

4

3

2

1


JOLIET ST.

CENTER AVE.

C

B

A

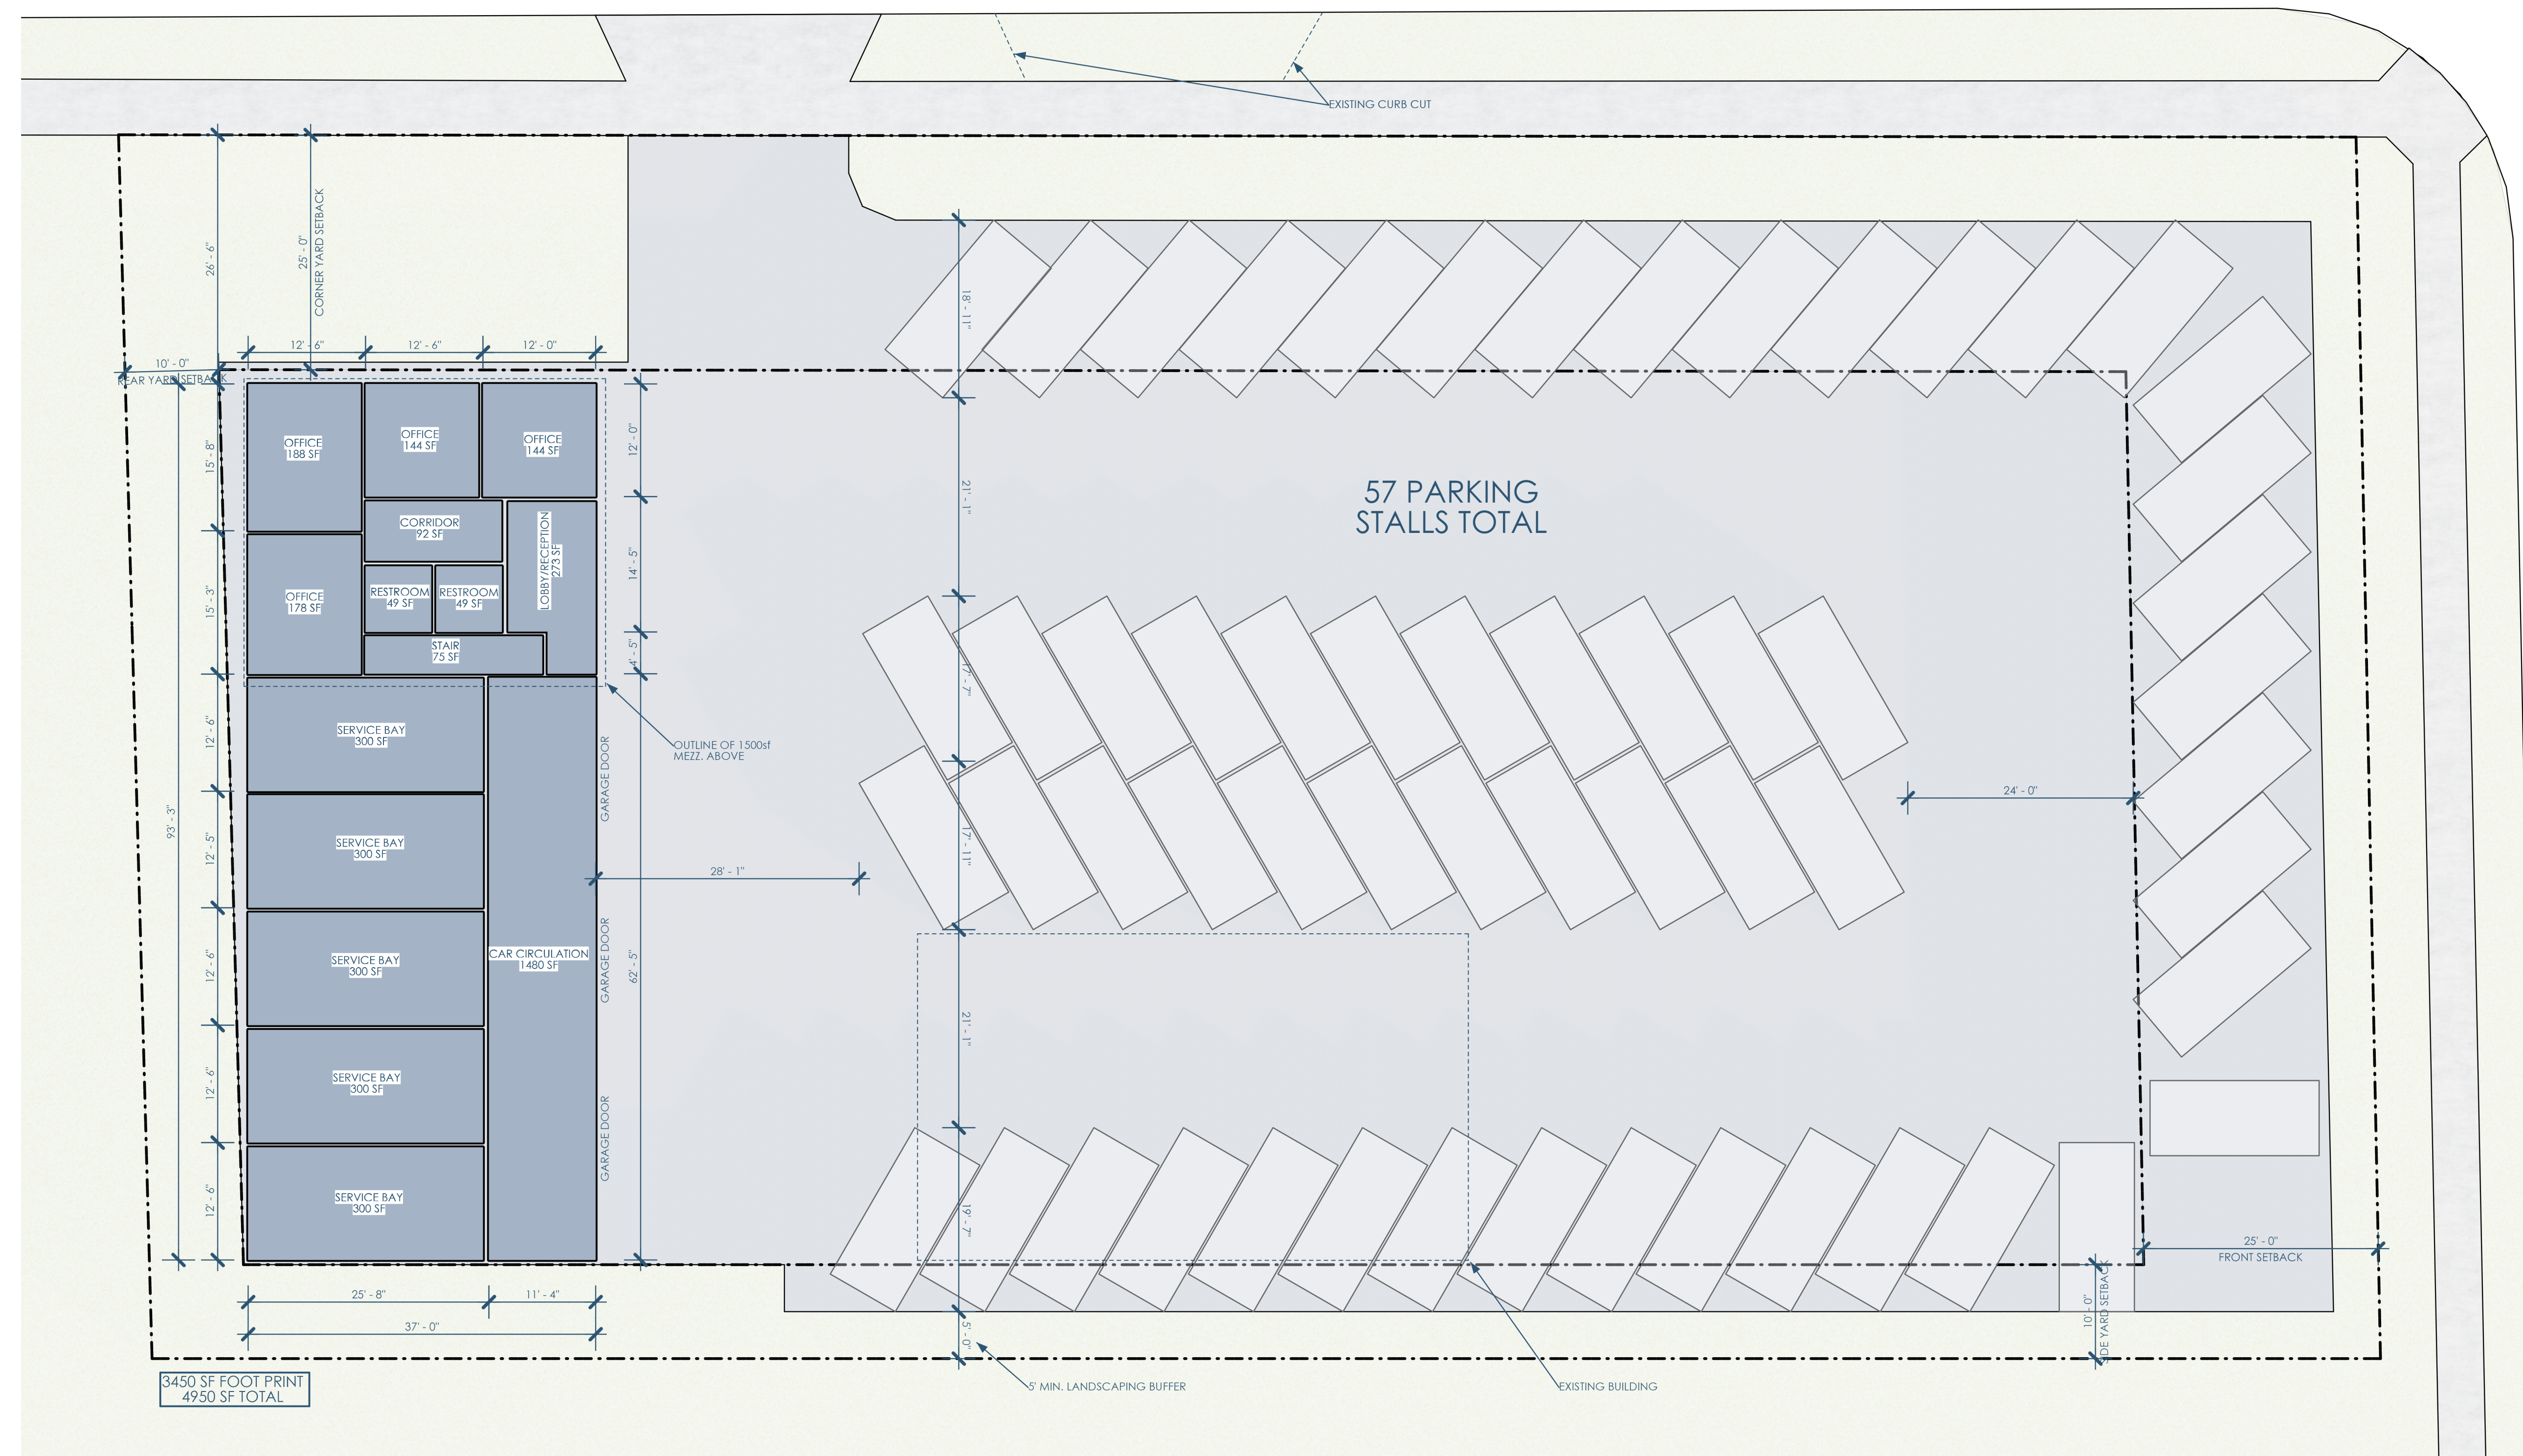

1/03 LAYOUT OPTION 3
1"=10'



Owner: Cool Car Guys
1600 Center Ave
Janesville, WI 53546
608.531.1600


Architect: Opening Design
17 S Fairchild | FL 7
Madison, WI 53703
ryan@openingdesign.com | 773.425.6456

GC: Lake Country Construction Group
161 Horizon Dr
Verona, WI 53593
608.845.1398

OPTION 3
COOL CAR GUYS
1600 CENTER AVE, JANESVILLE, WI 53546



This project, like most Opening Design's projects, is open source (Attribution-ShareAlike 4.0 International=CC-BY-SA 4.0) - freely available to any party for future use, assuming the terms such as Attribution and ShareAlike are honored.

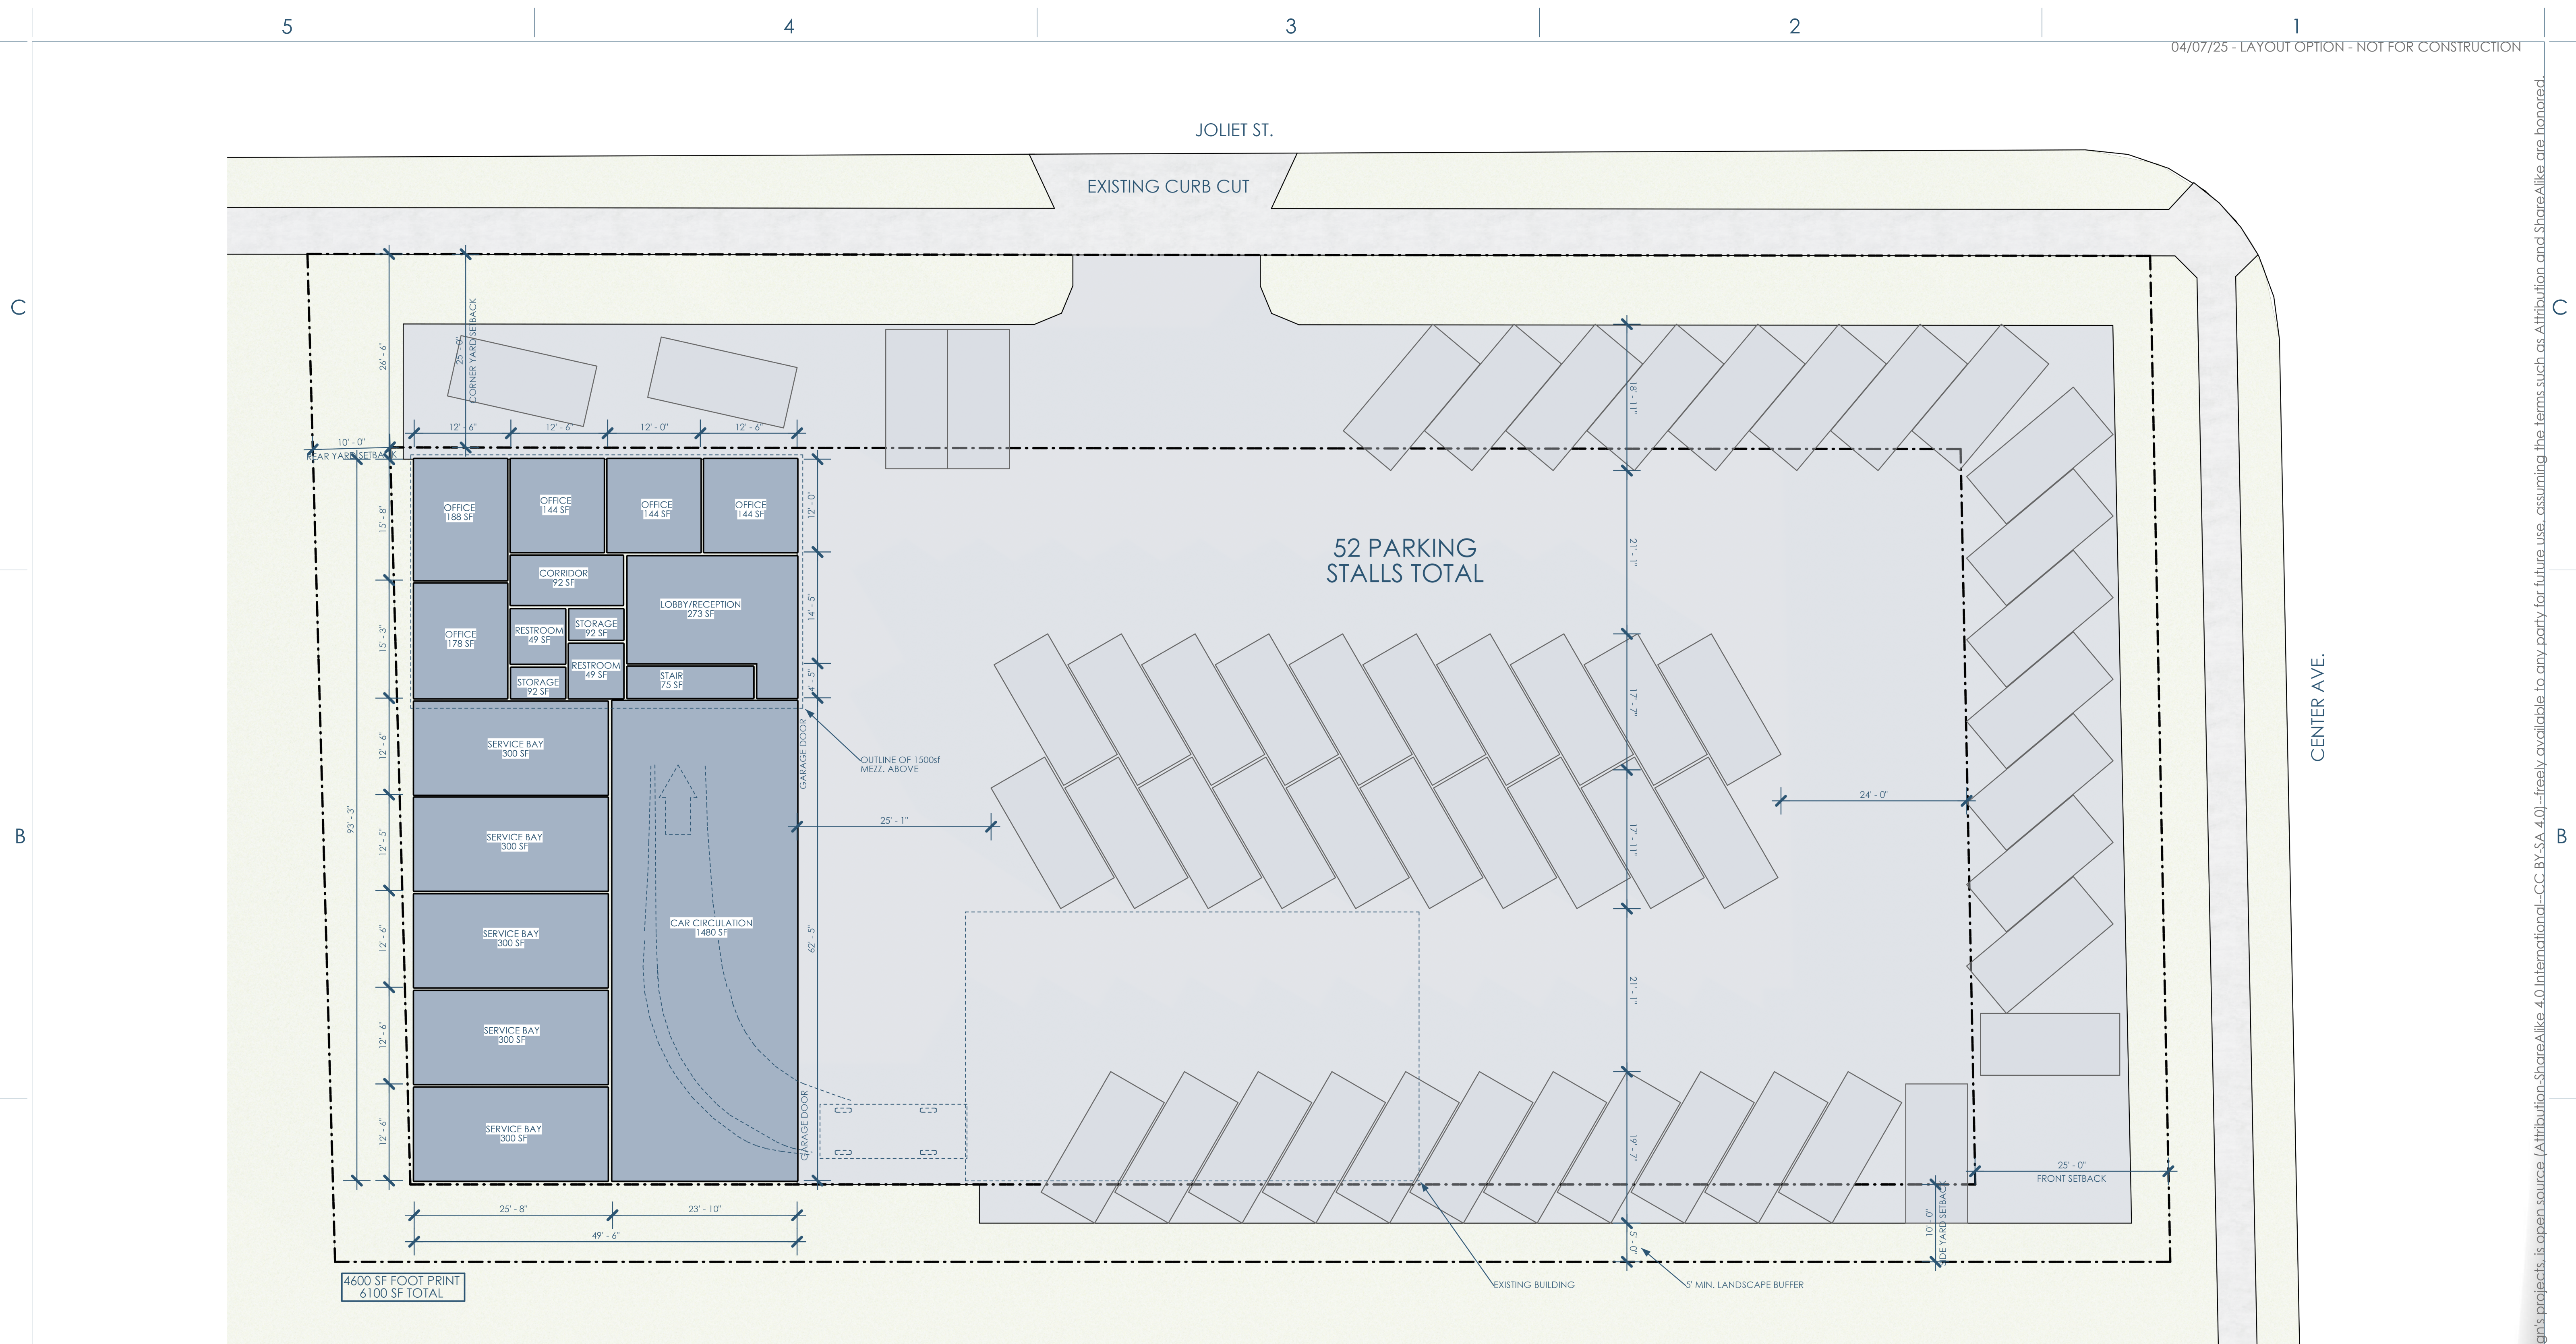

1/04 LAYOUT OPTION 4
1"=10'

This project, like most Opening Design's projects, is open source. (Attribution-ShareAlike 4.0 International=CC-BY-SA 4.0) - freely available to any party for future use, assuming the terms such as Attribution and ShareAlike are honored.