

5

4


3

2

1

JOLIET ST.

CENTER AVE.

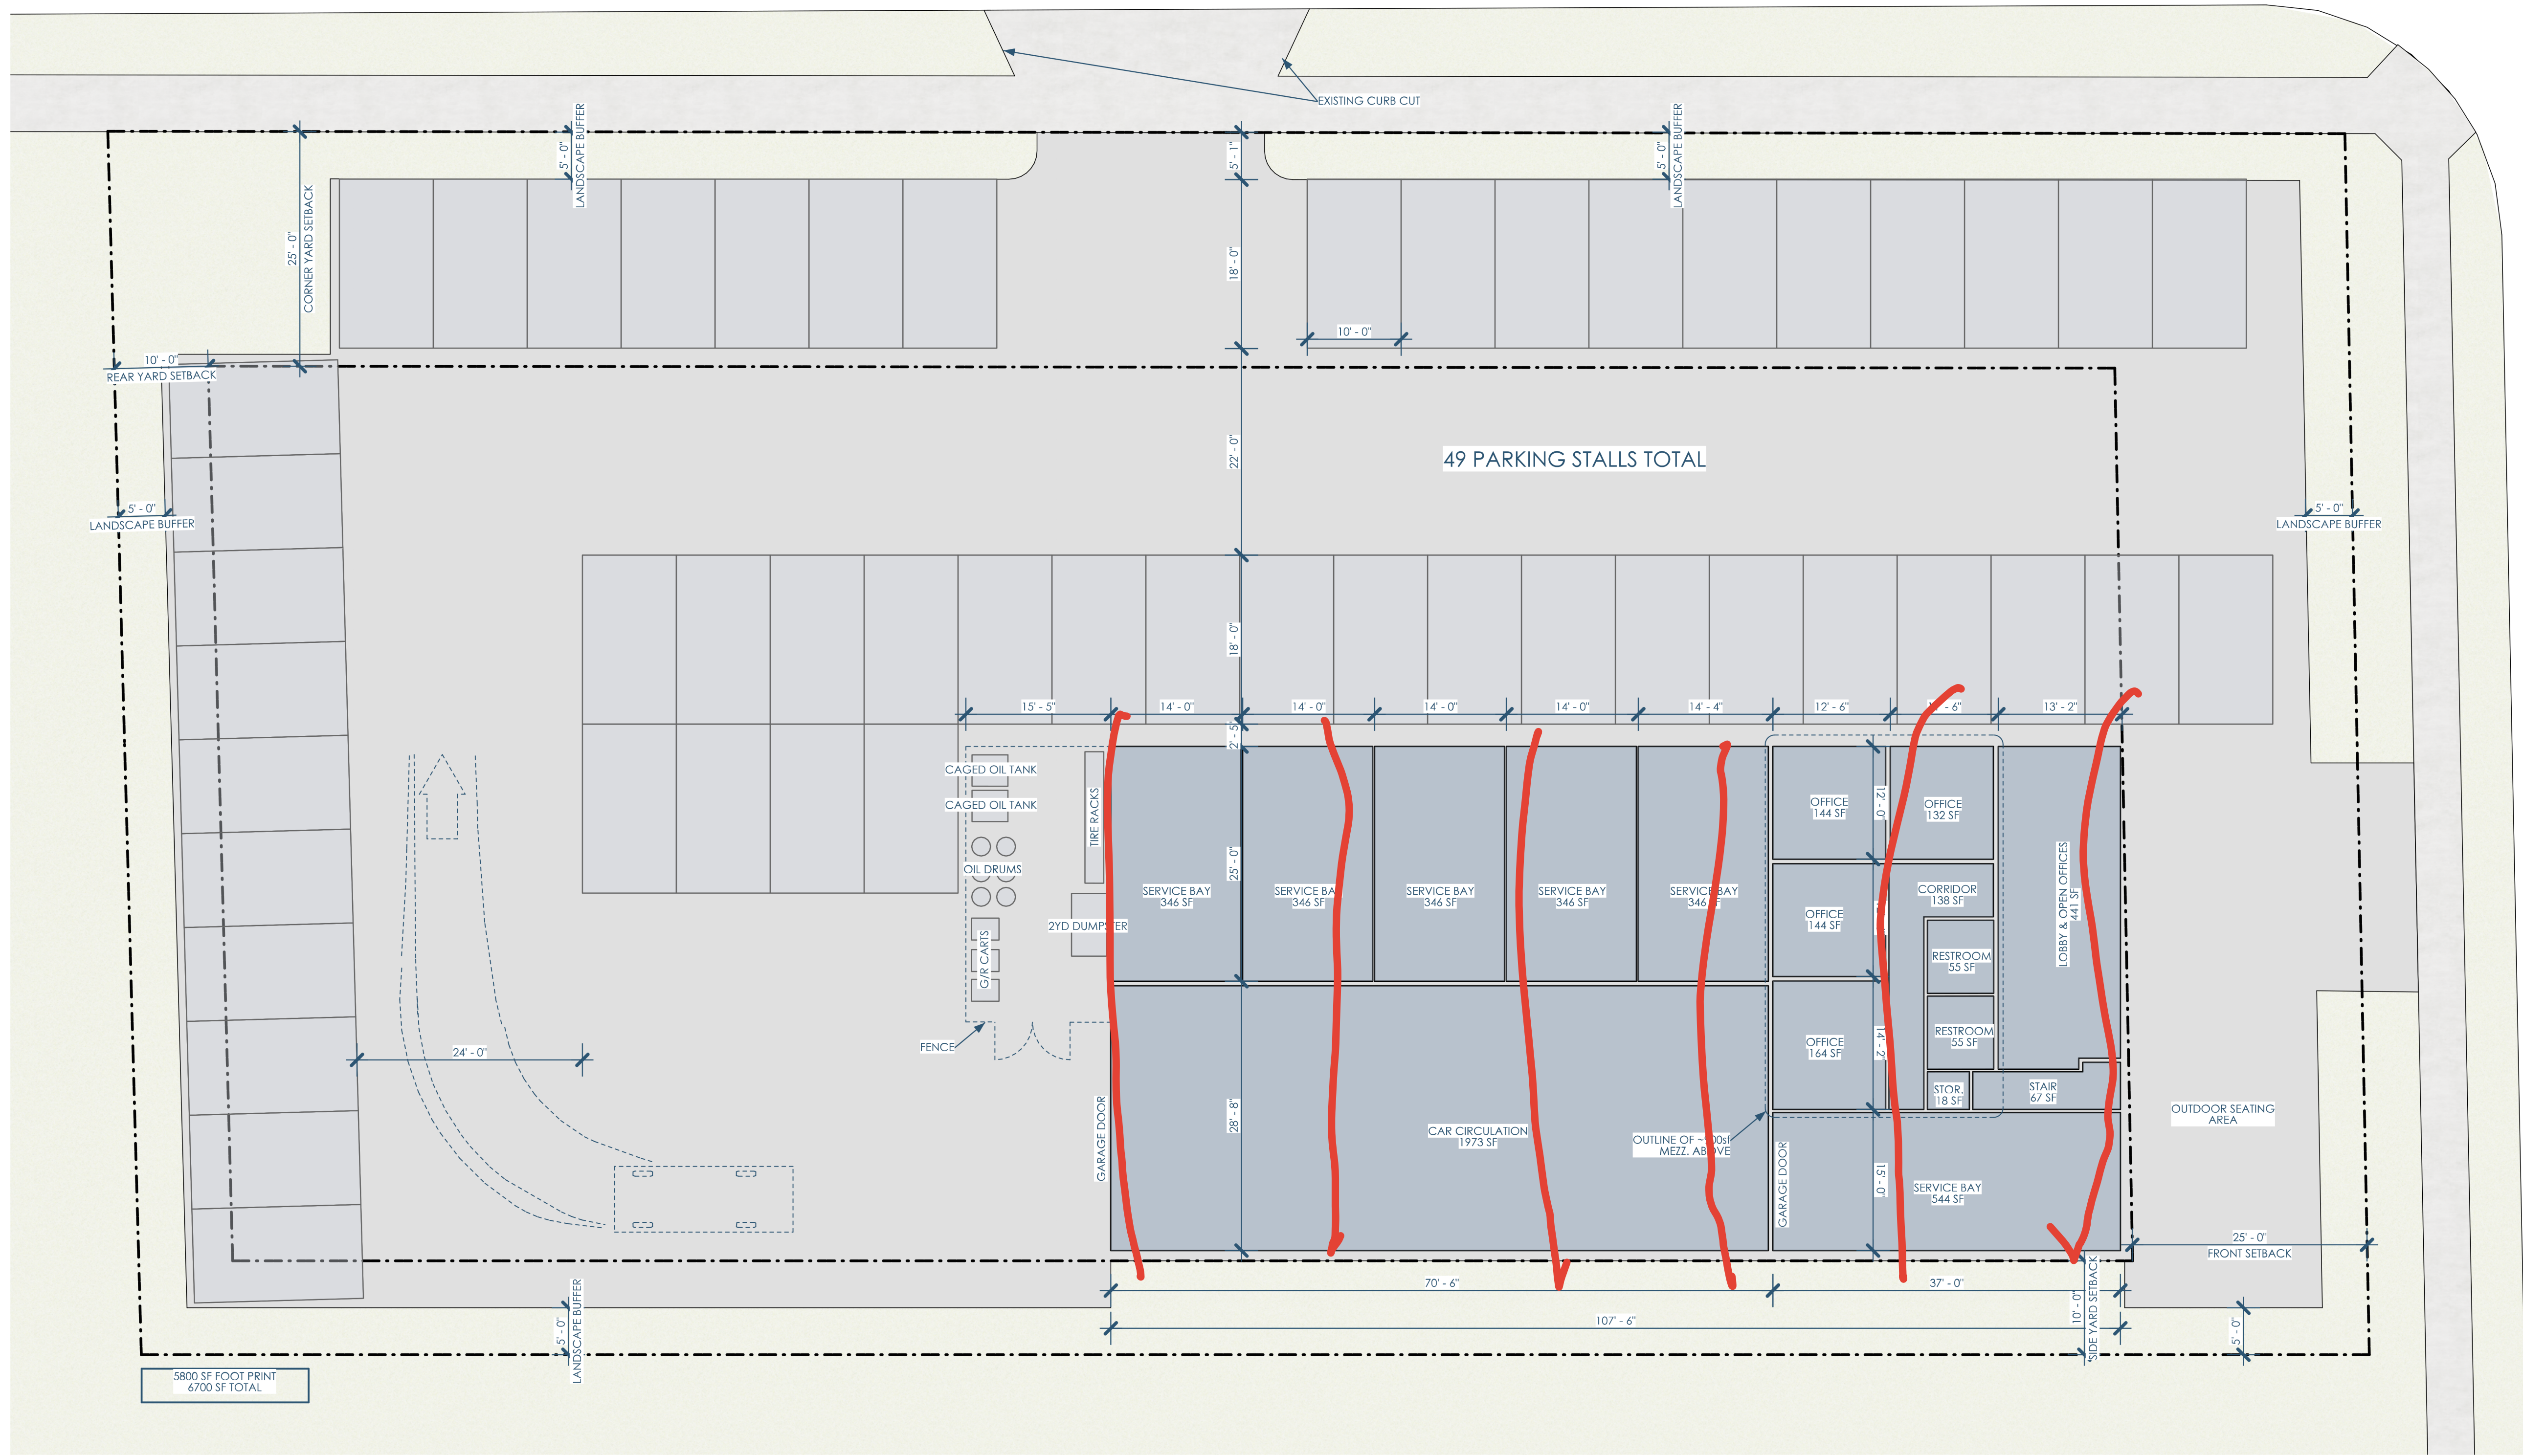

5800 SF FOOT PRINT
6700 SF TOTAL

1/010 LAYOUT OPTION 10
1"=10'



Owner: Cool Car Guys
1600 Center Ave
Janesville, WI 53546
608.531.1600

Architect: OpeningDesign
17 S Fairchild | FL 7
Madison, WI 53703
ryan@openingdesign.com | 773.425.6456

GC: Lake Country Construction Group
161 Horizon Dr
Verona, WI 53593
608.845.1398

OPTION 10
COOL CAR GUYS
1600 CENTER AVE, JANESVILLE, WI 53546



5

4

3

2

1

This project, like most OpeningDesign's projects, is open source. (Attribution-ShareAlike 4.0 International=CC-BY-SA 4.0) - freely available to any party for future use, assuming the terms such as Attribution and ShareAlike are honored.