

5

4


3

2

1

JOLIET ST.

CENTER AVE.

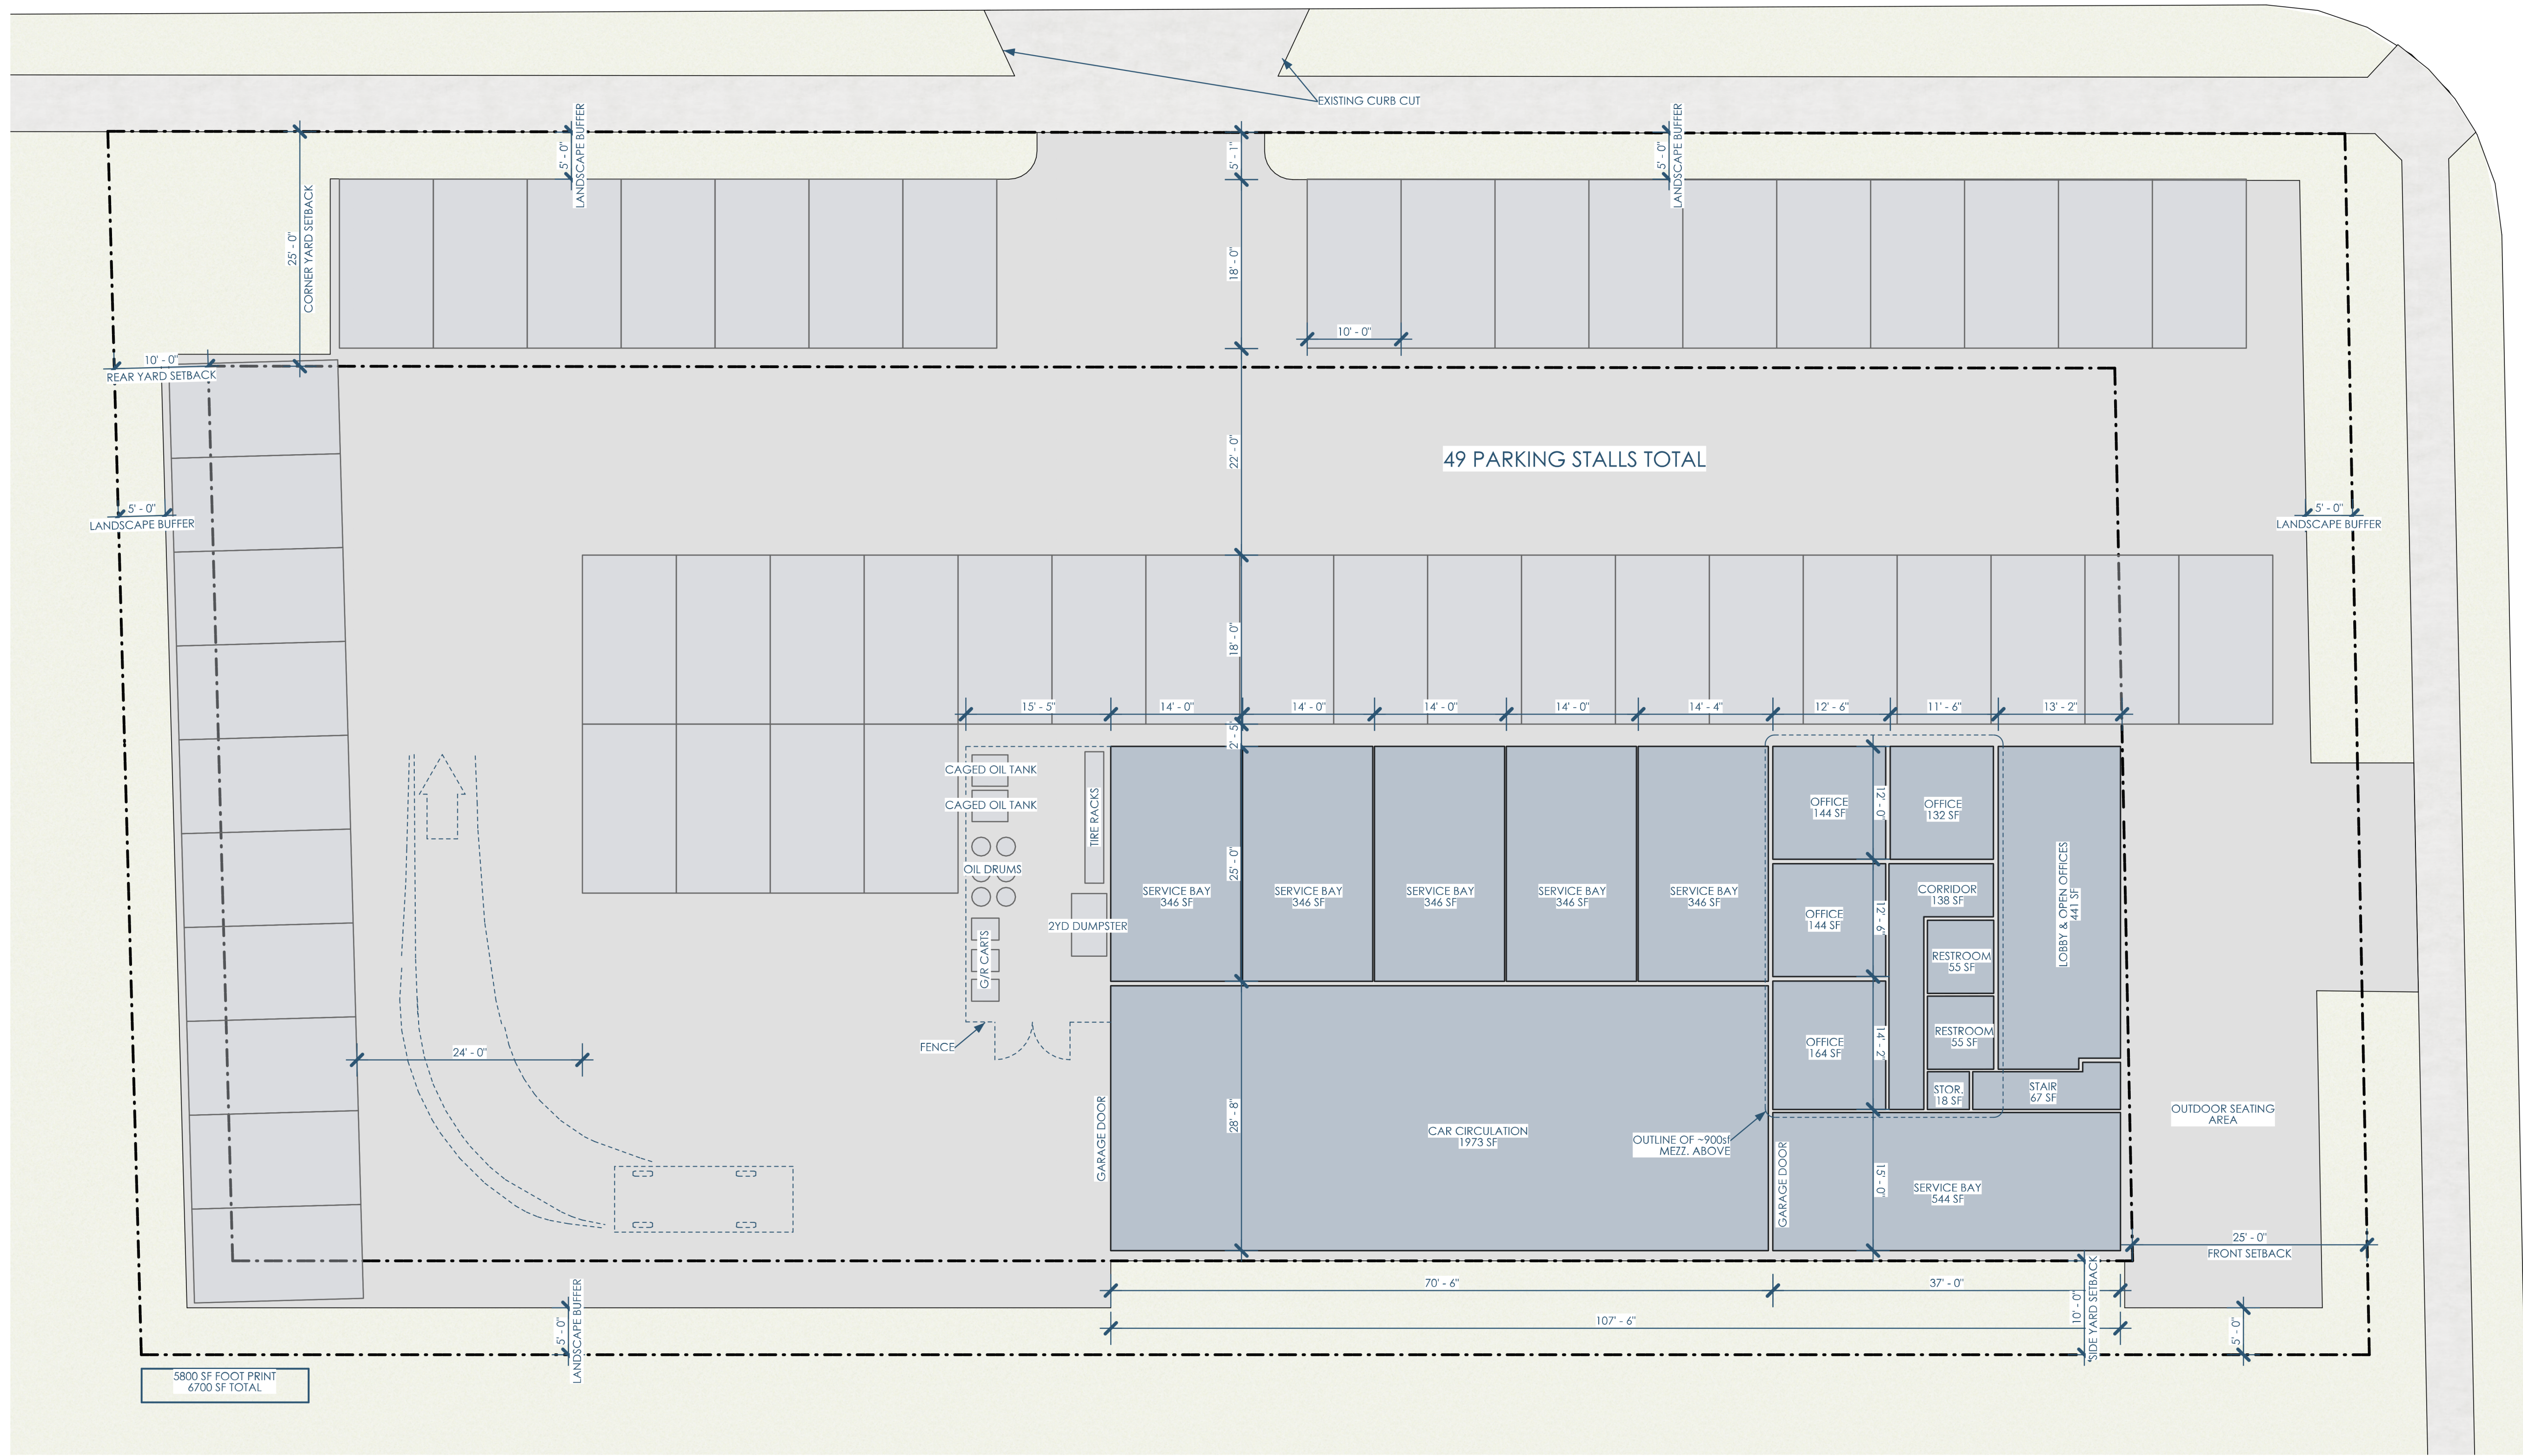

5800 SF FOOT PRINT
6700 SF TOTAL

1/010 LAYOUT OPTION 10
1"=10'



Owner: Cool Car Guys
1600 Center Ave
Janesville, WI 53546
608.531.1600

Architect: OpeningDesign
17 S Fairchild | FL 7
Madison, WI 53703
ryan@openingdesign.com | 773.425.6456

GC: Lake Country Construction Group
161 Horizon Dr
Verona, WI 53593
608.845.1398

OPTION 10
COOL CAR GUYS
1600 CENTER AVE, JANESVILLE, WI 53546



This project, like most OpeningDesign's projects, is open source. (Attribution-ShareAlike 4.0 International=CC-BY-SA 4.0) - freely available to any party for future use, assuming the terms such as Attribution and ShareAlike are honored.