


JOLIET ST.

CENTER AVE.

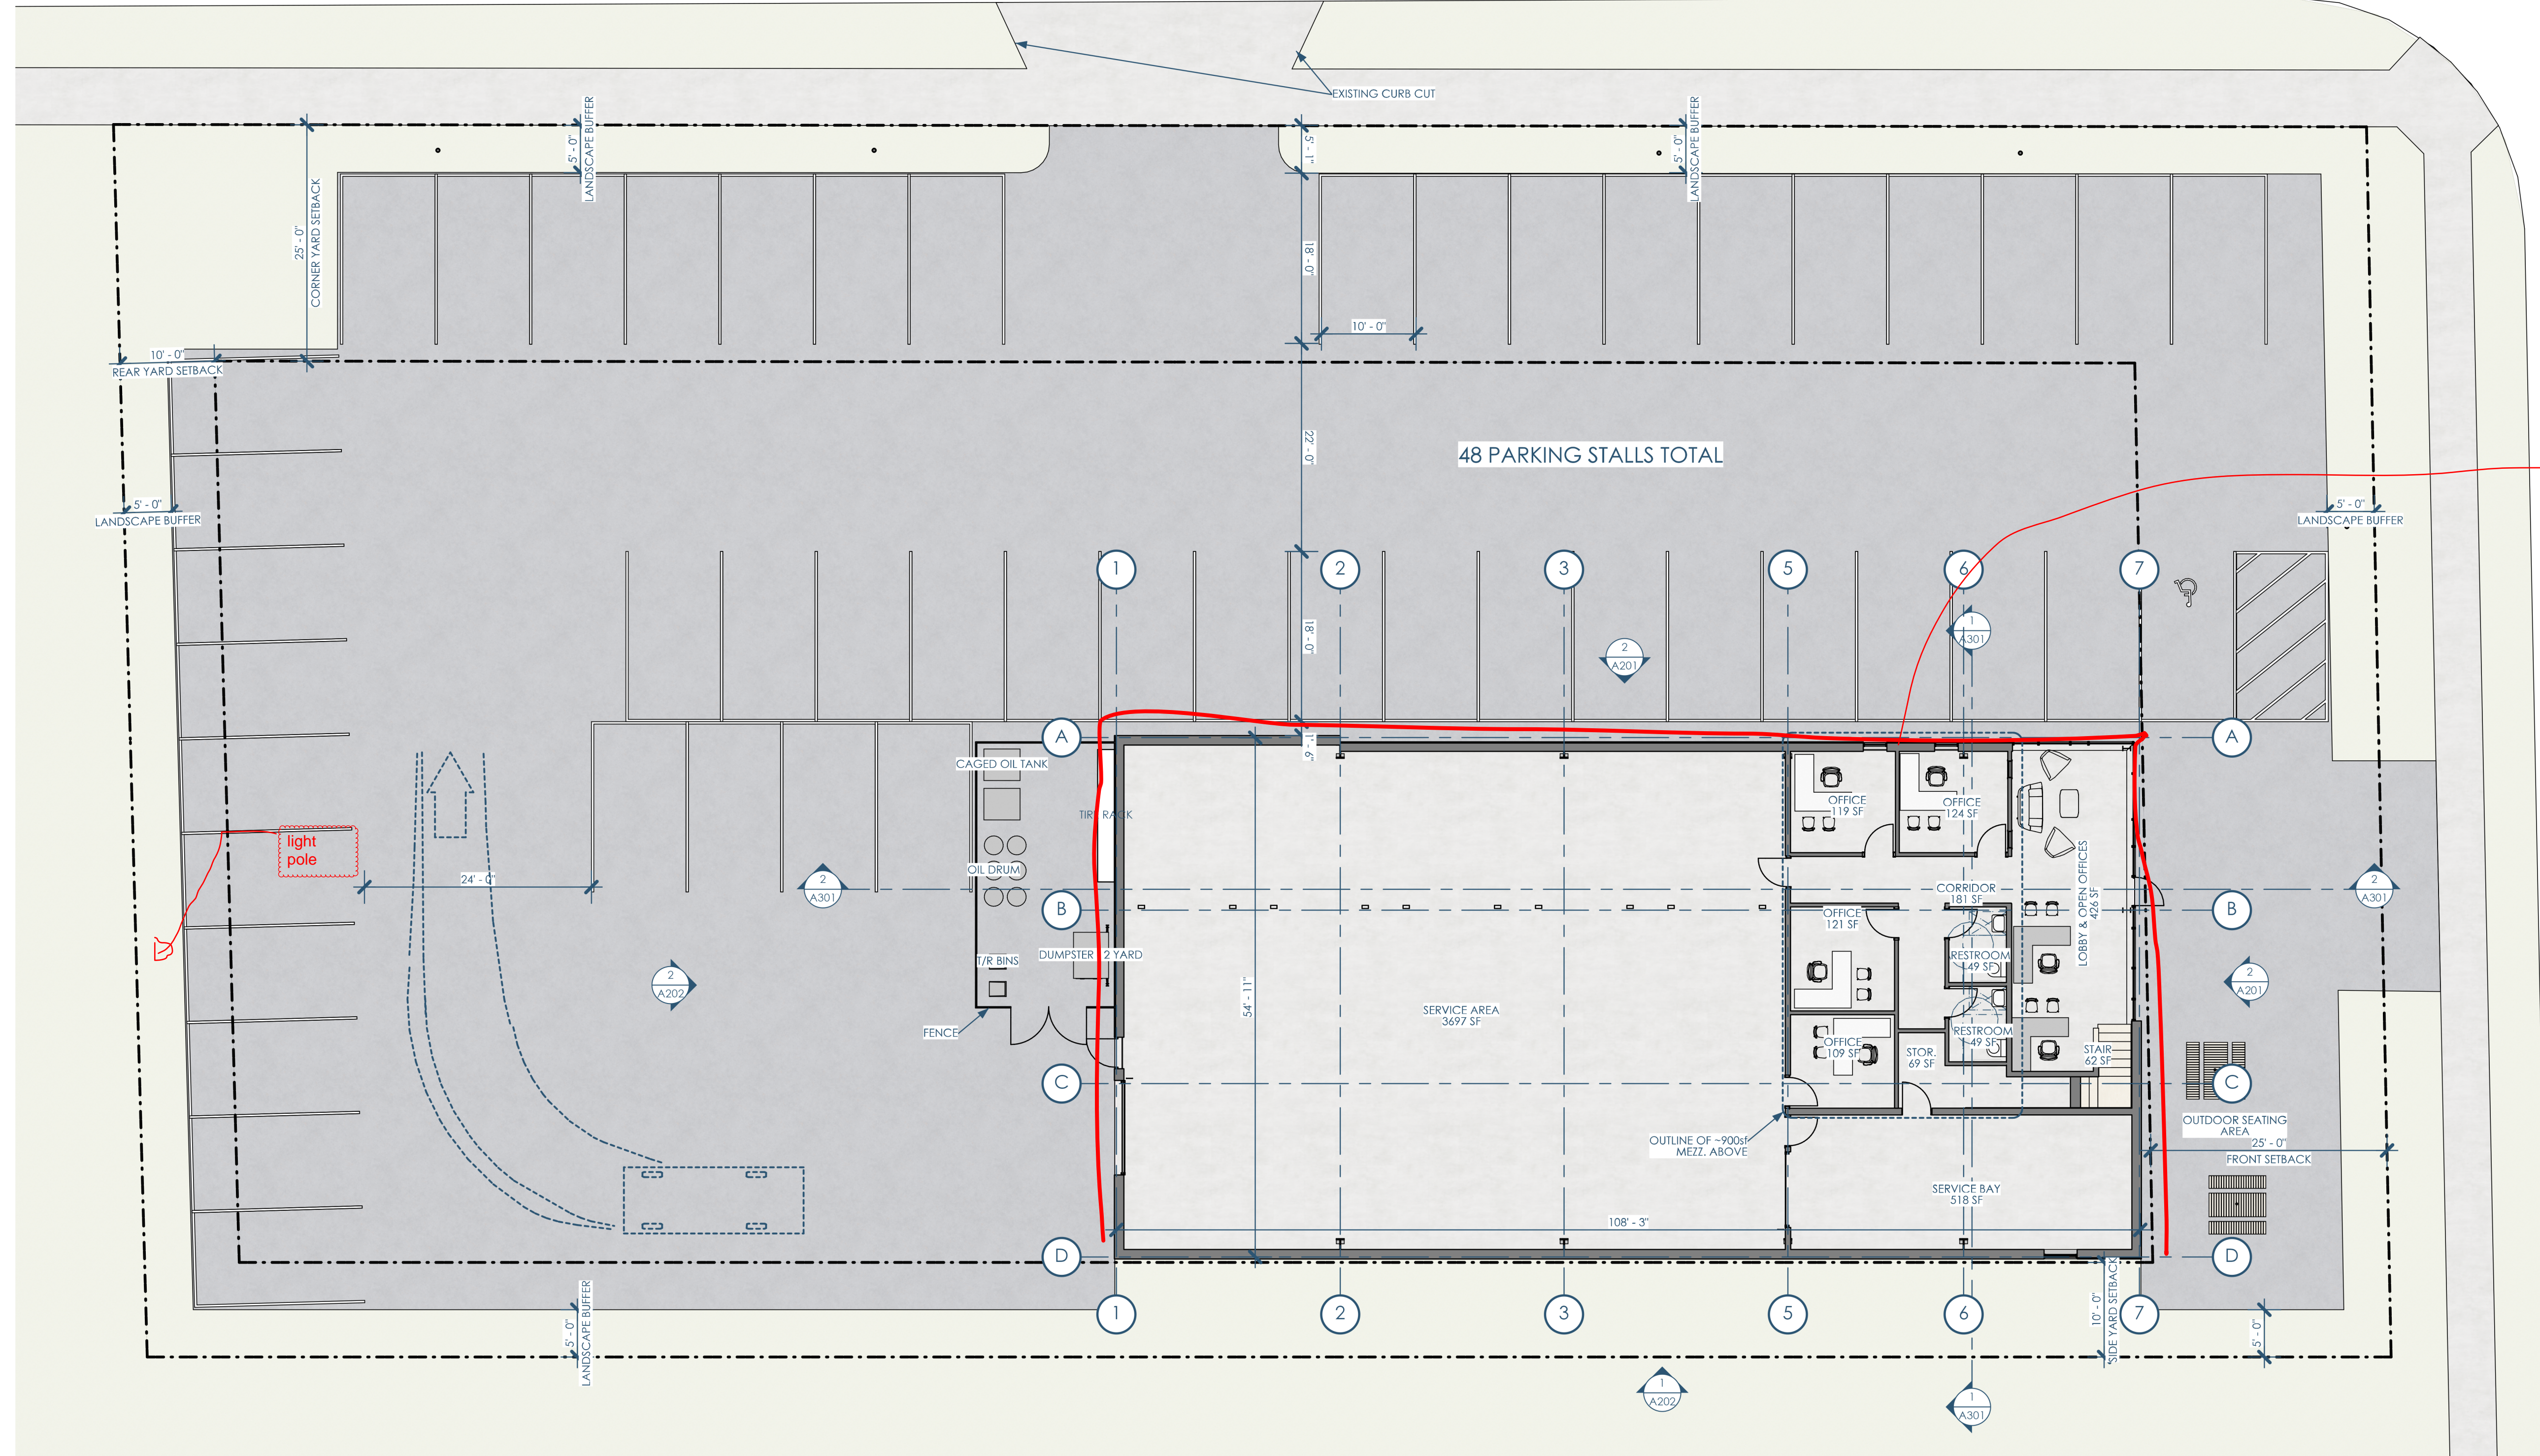

5

4

3

2

1

C

B

A

1/A100 SITE PLAN
1"=10'



Owner: Cool Car Guys
1600 Center Ave
Janesville, WI 53546
608.531.1600

GC: Lake Country Construction Group
161 Horizon Dr
Verona, WI 53593
608.845.1398

Architect: Opening Design
17 S Fairchild | FL 7
Madison, WI 53703
ryan@openingdesign.com | 773.425.6456

FLOOR & SITE PLAN
COOL CAR GUYS
1600 CENTER AVE, JANESVILLE, WI 53546

A100

5

4

3

2

1

This project, like most Opening Design's projects, is open source. (Attribution-ShareAlike 4.0 International--CC-BY-SA 4.0)--freely available to any party for future use, assuming the terms such as Attribution and ShareAlike are honored.



1/A101 FLOOR PLAN - 1ST
3/16"=1'-0"



Owner: Cool Car Guys
1600 Center Ave
Janesville, WI 53546
608.531.1600



GC: Lake Country Construction Group
161 Horizon Dr
Verona, WI 53593
608.845.1398




Architect: Opening Design
17 S Fairchild | FL 7
Madison, WI 53703
ryan@openingdesign.com | 773.425.6456

FLOOR PLAN - 1ST
COOL CAR GUYS

1600 CENTER AVE, JANESVILLE, WI 53546

A101

This project, like most Opening Design's projects, is open source. (Attribution-ShareAlike 4.0 International=CC-BY-SA 4.0) - freely available to any party for future use, assuming the terms such as Attribution and ShareAlike are honored.

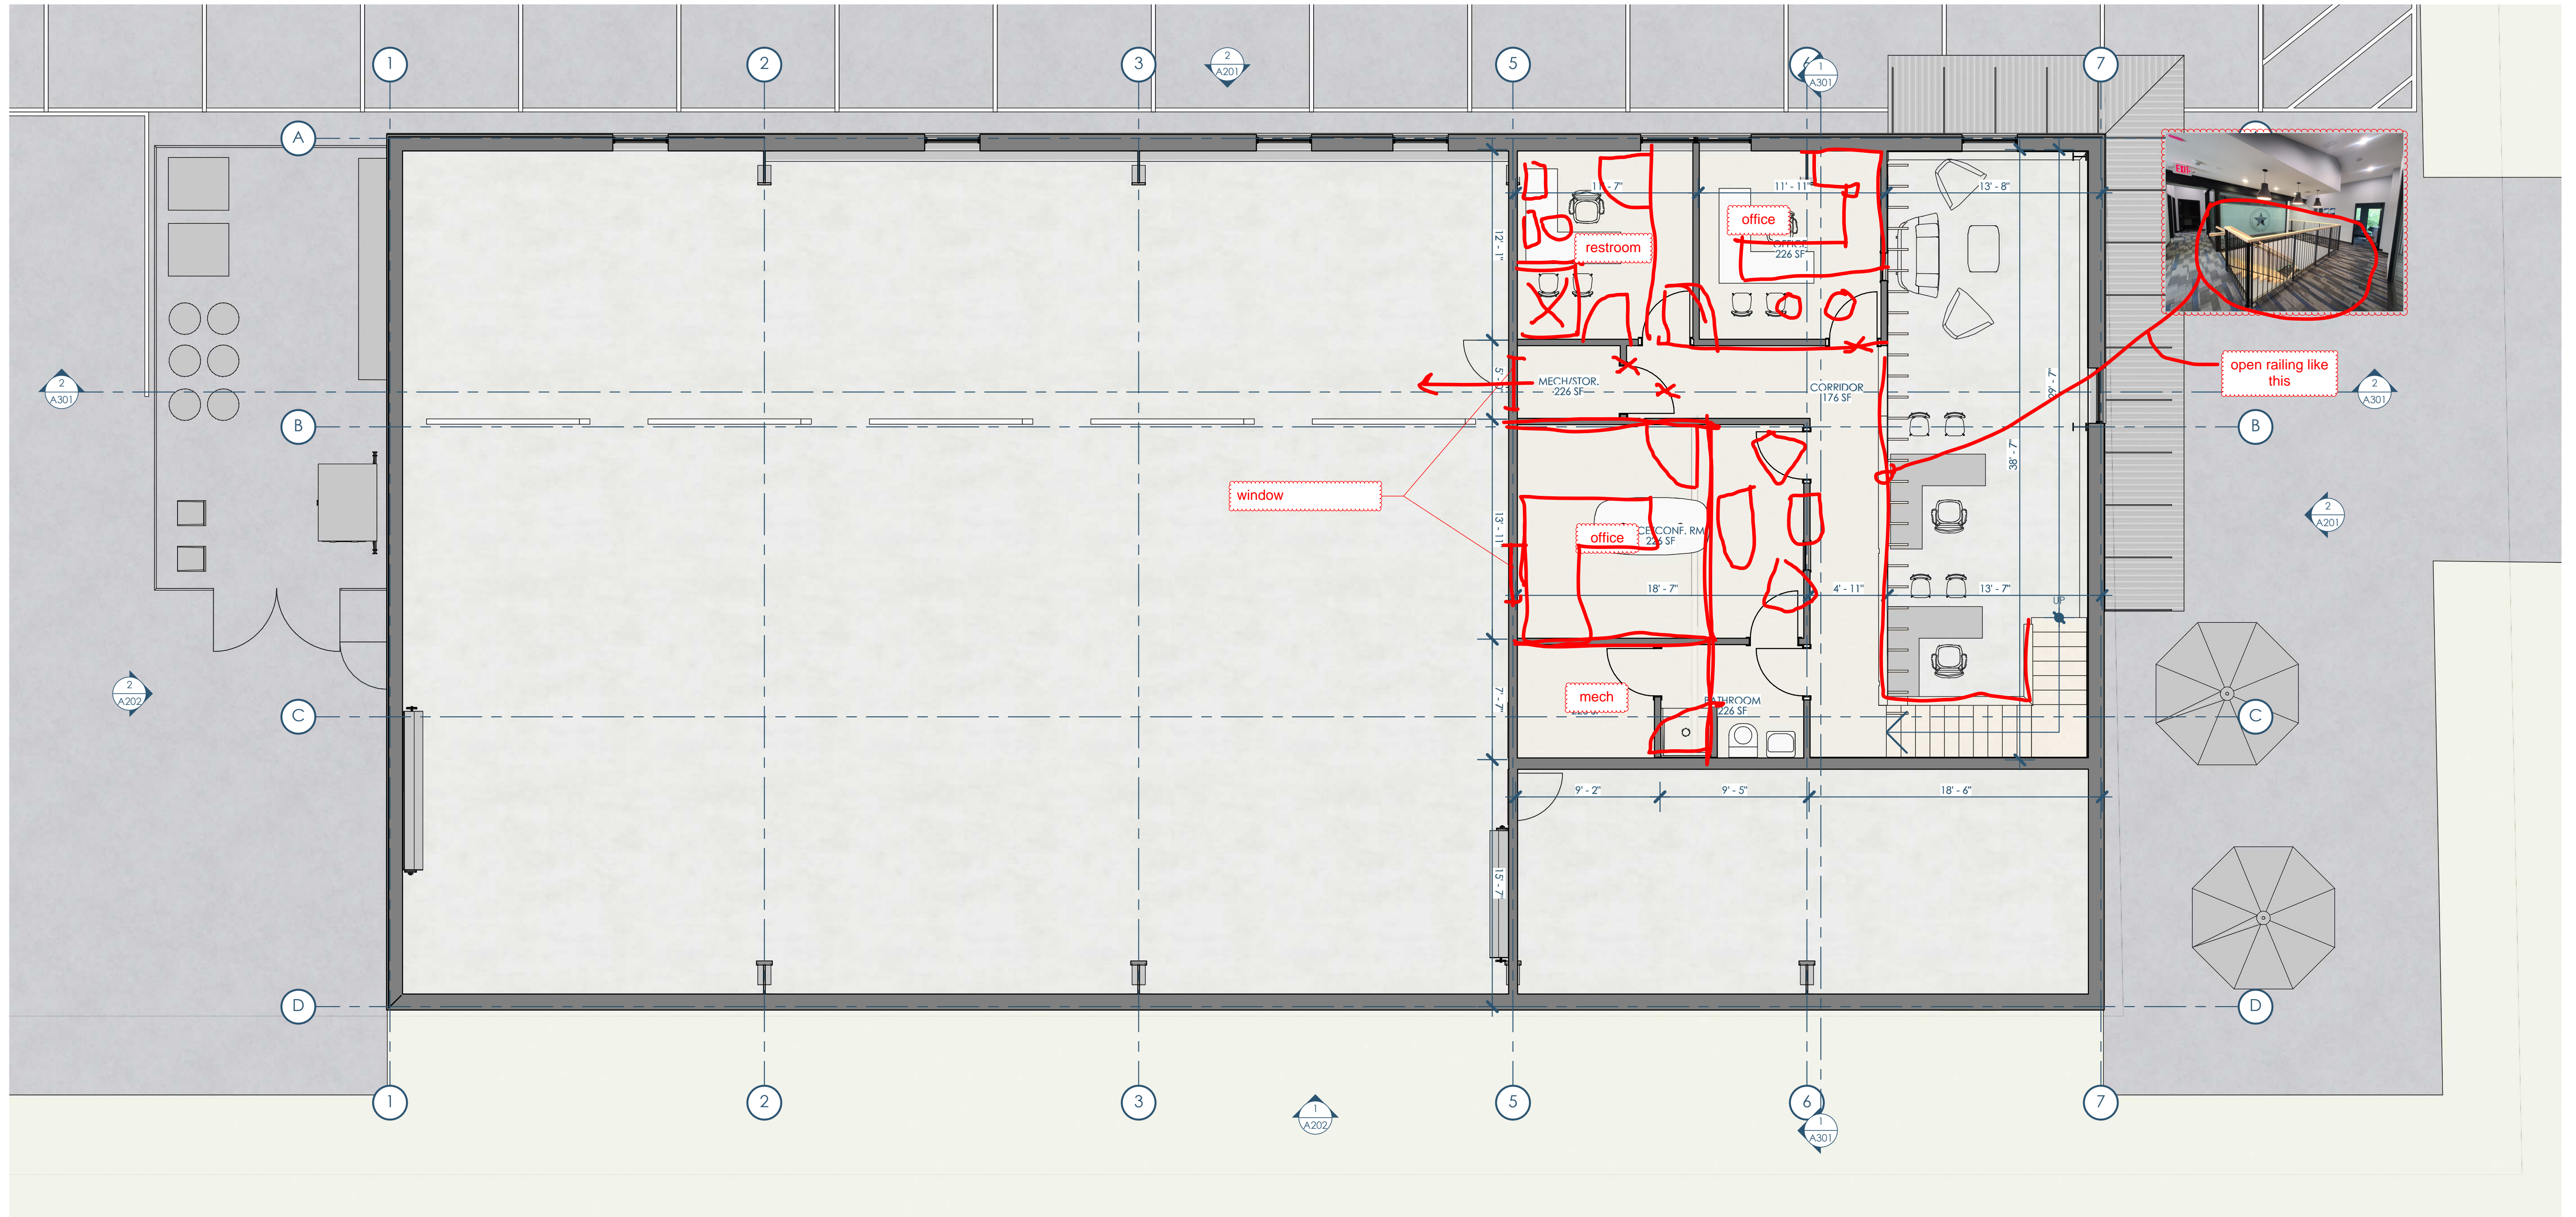

1/A102 FLOOR PLAN - MEZZ.
3/16"=1'-0"



Owner: Cool Car Guys
1600 Center Ave
Janesville, WI 53546
608.531.1600



GC: Lake Country Construction Group
161 Horizon Dr
Verona, WI 53593
608.845.1398




Architect: Opening Design
17 S Fairchild | FL 7
Madison, WI 53703
ryan@openingdesign.com | 773.425.6456

FLOOR PLAN - MEZZANINE
COOL CAR GUYS

1600 CENTER AVE, JANESVILLE, WI 53546

A102

This project, like most Opening Design's projects, is open source (Attribution-ShareAlike 4.0 International=CC-BY-SA 4.0)=freely available to any party for future use, assuming the terms such as Attribution and ShareAlike are honored.

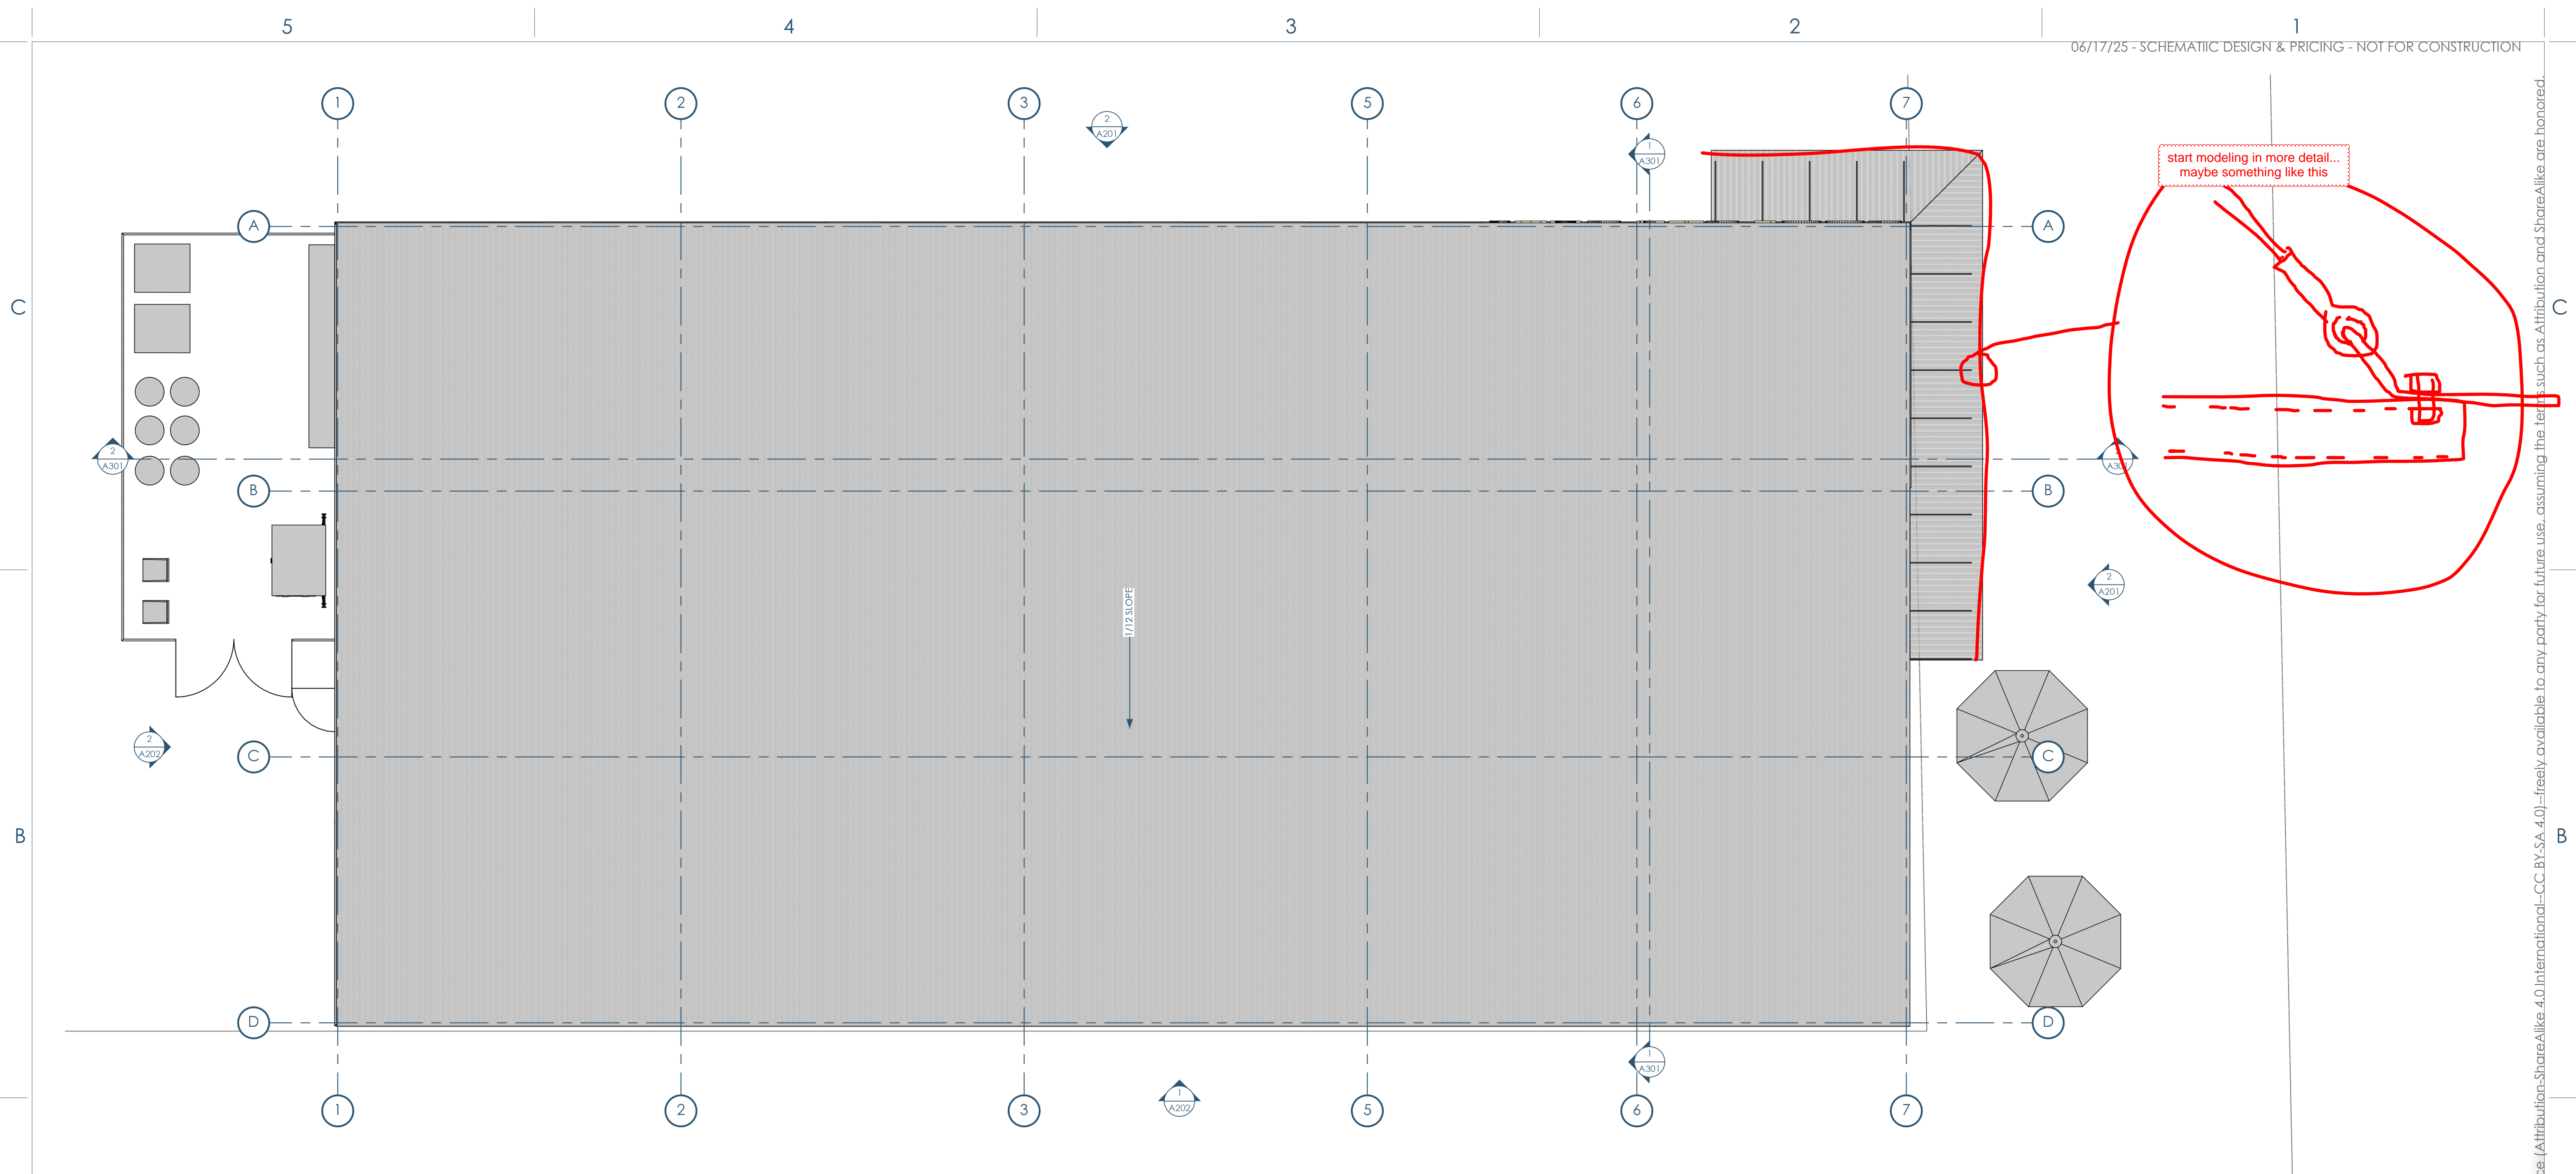

1/A103 FLOOR PLAN - ROOF
3/16"=1'-0"



Owner: Cool Car Guys
1600 Center Ave
Janesville, WI 53546
608.531.1600



GC: Lake Country Construction Group
161 Horizon Dr
Verona, WI 53593
608.845.1398




Architect: Opening Design
17 S Fairchild | FL 7
Madison, WI 53703
ryan@openingdesign.com | 773.425.6456

ROOF PLAN
COOL CAR GUYS


1600 CENTER AVE, JANESVILLE, WI 53546

A103


This project, like most Opening Design's projects, is open source (Attribution-ShareAlike 4.0 International=CC-BY-SA 4.0)=freely available to any party for future use, assuming the terms of Attribution and ShareAlike are honored.

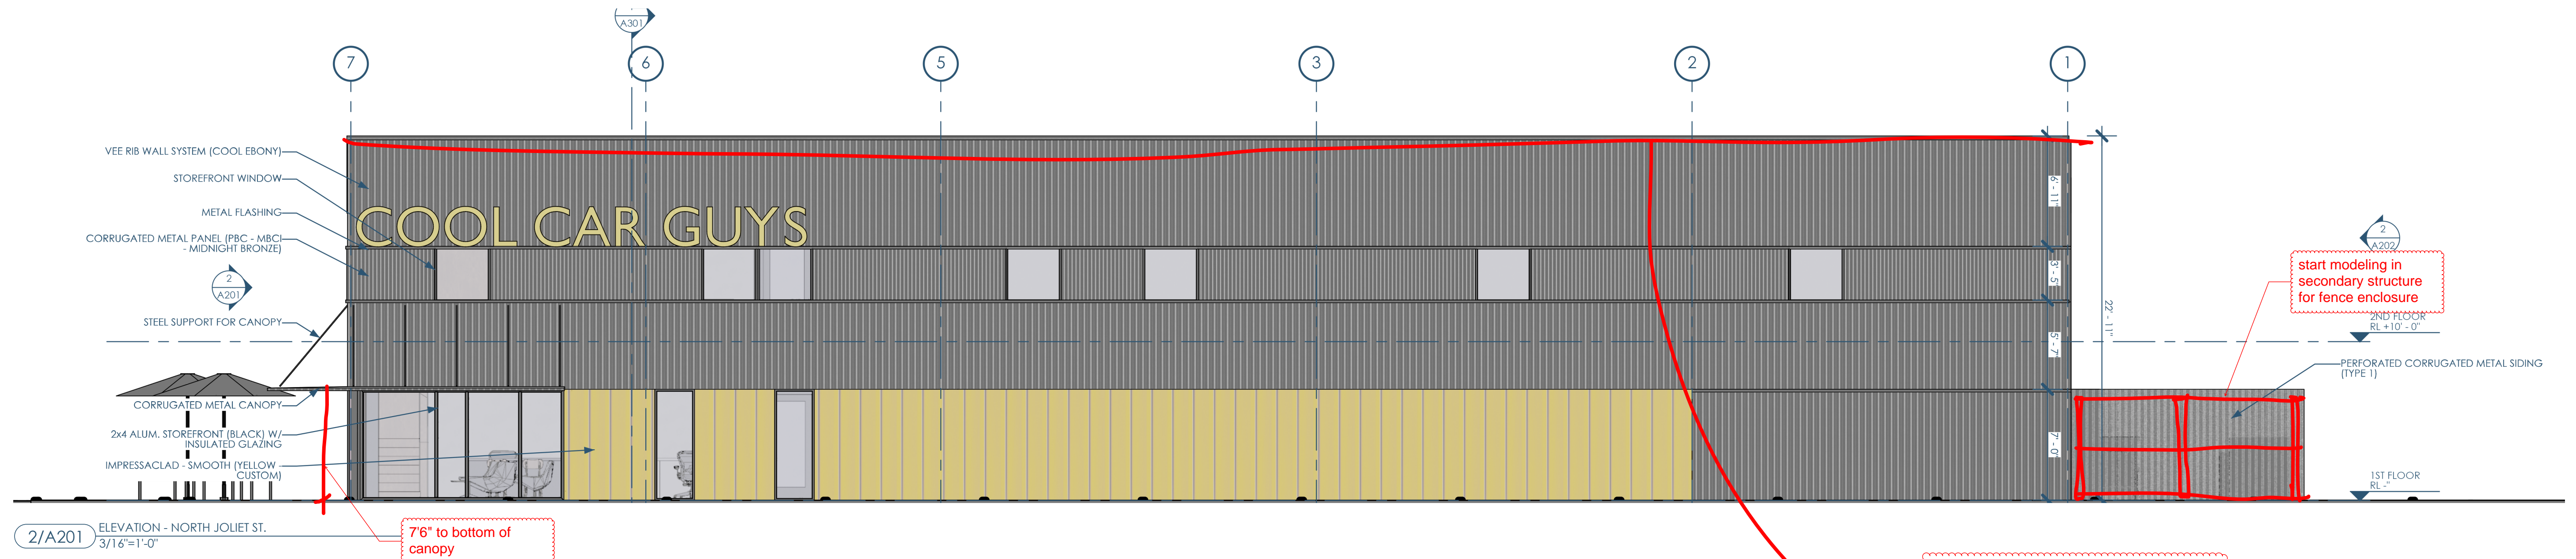

2/A201 ELEVATION - NORTH JOLIET ST.
3/16"=1'-0"

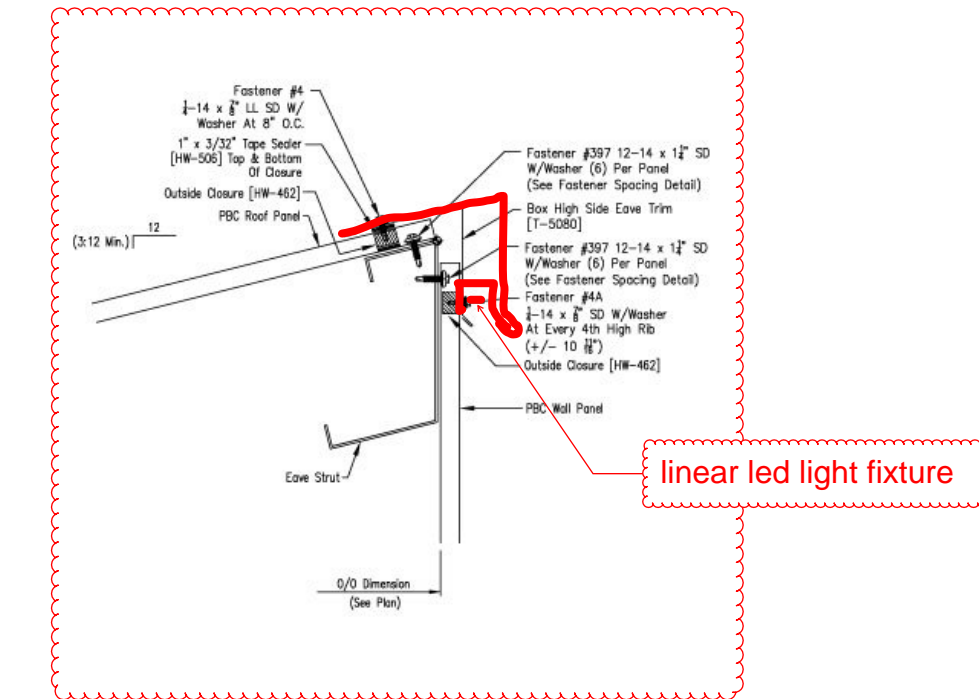


linear led light fixture

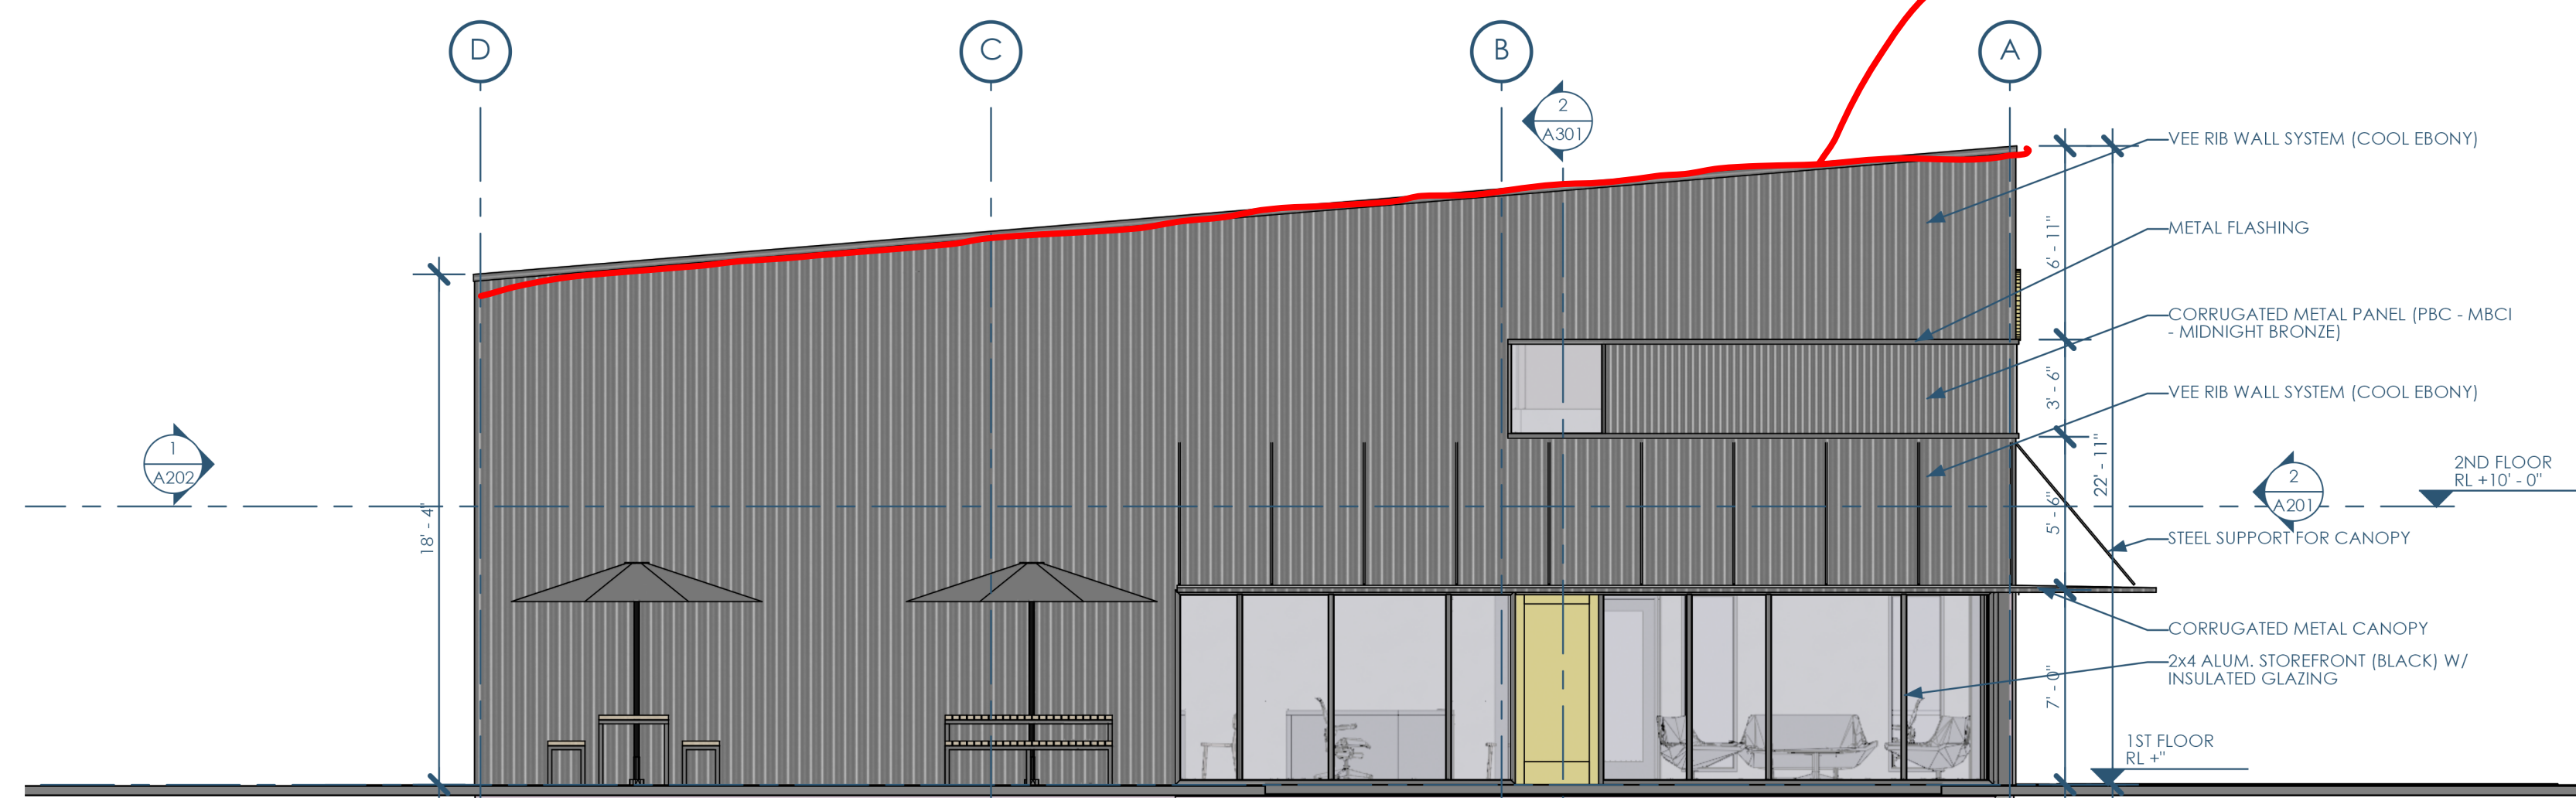


2/A201 ELEVATION - EAST CENTER AVE.
3/16"=1'-0"

This project, like most OpeningDesign's projects, is open source. (Attribution-ShareAlike 4.0 International=CC-BY-SA 4.0) - freely available to any party for future use, assuming the terms such as Attribution and ShareAlike are honored.

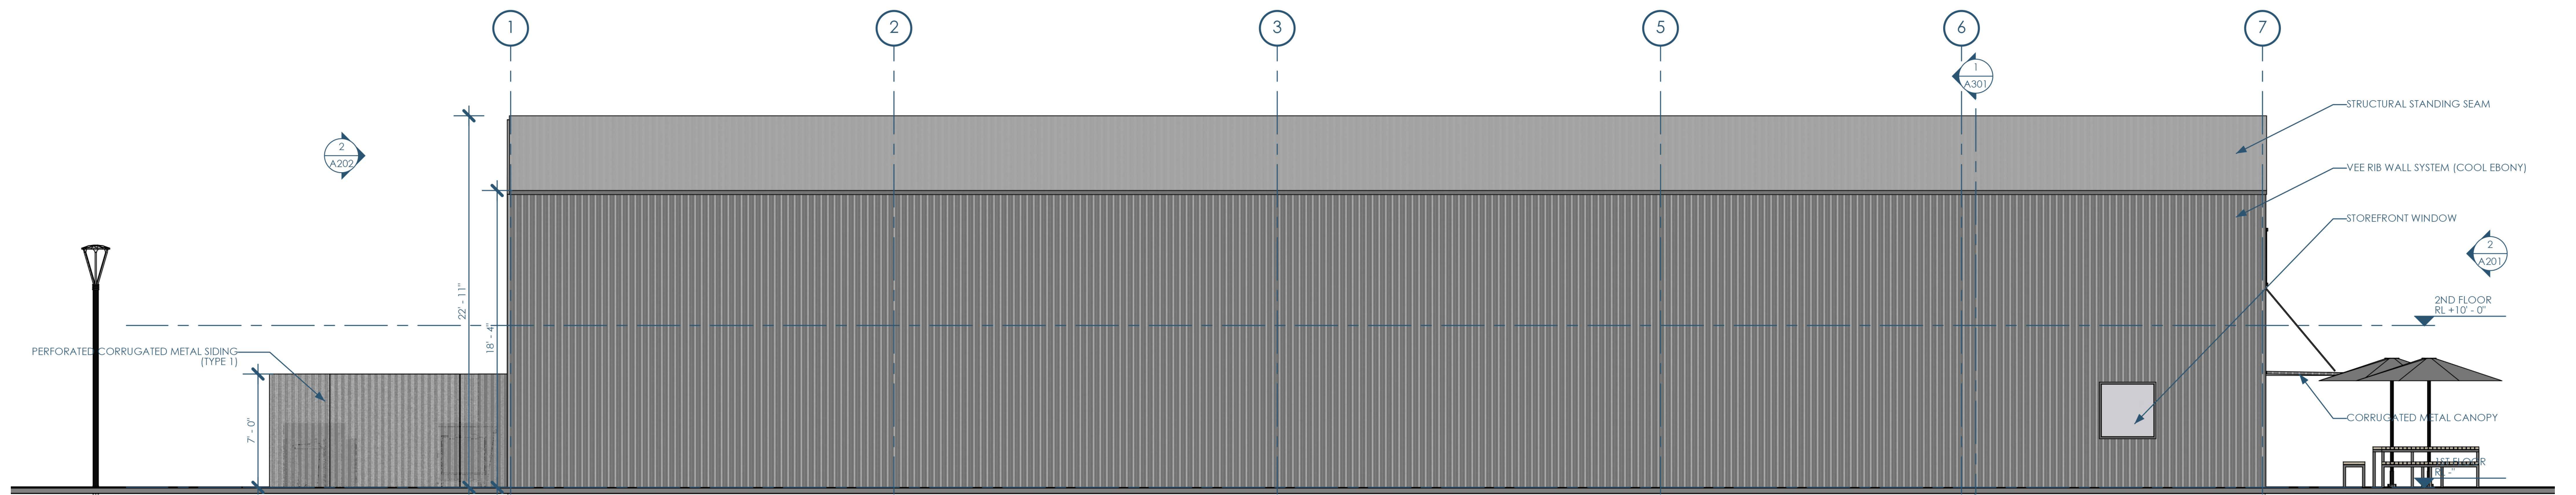

1/A202 ELEVATION - SOUTH
3/16"=1'-0"

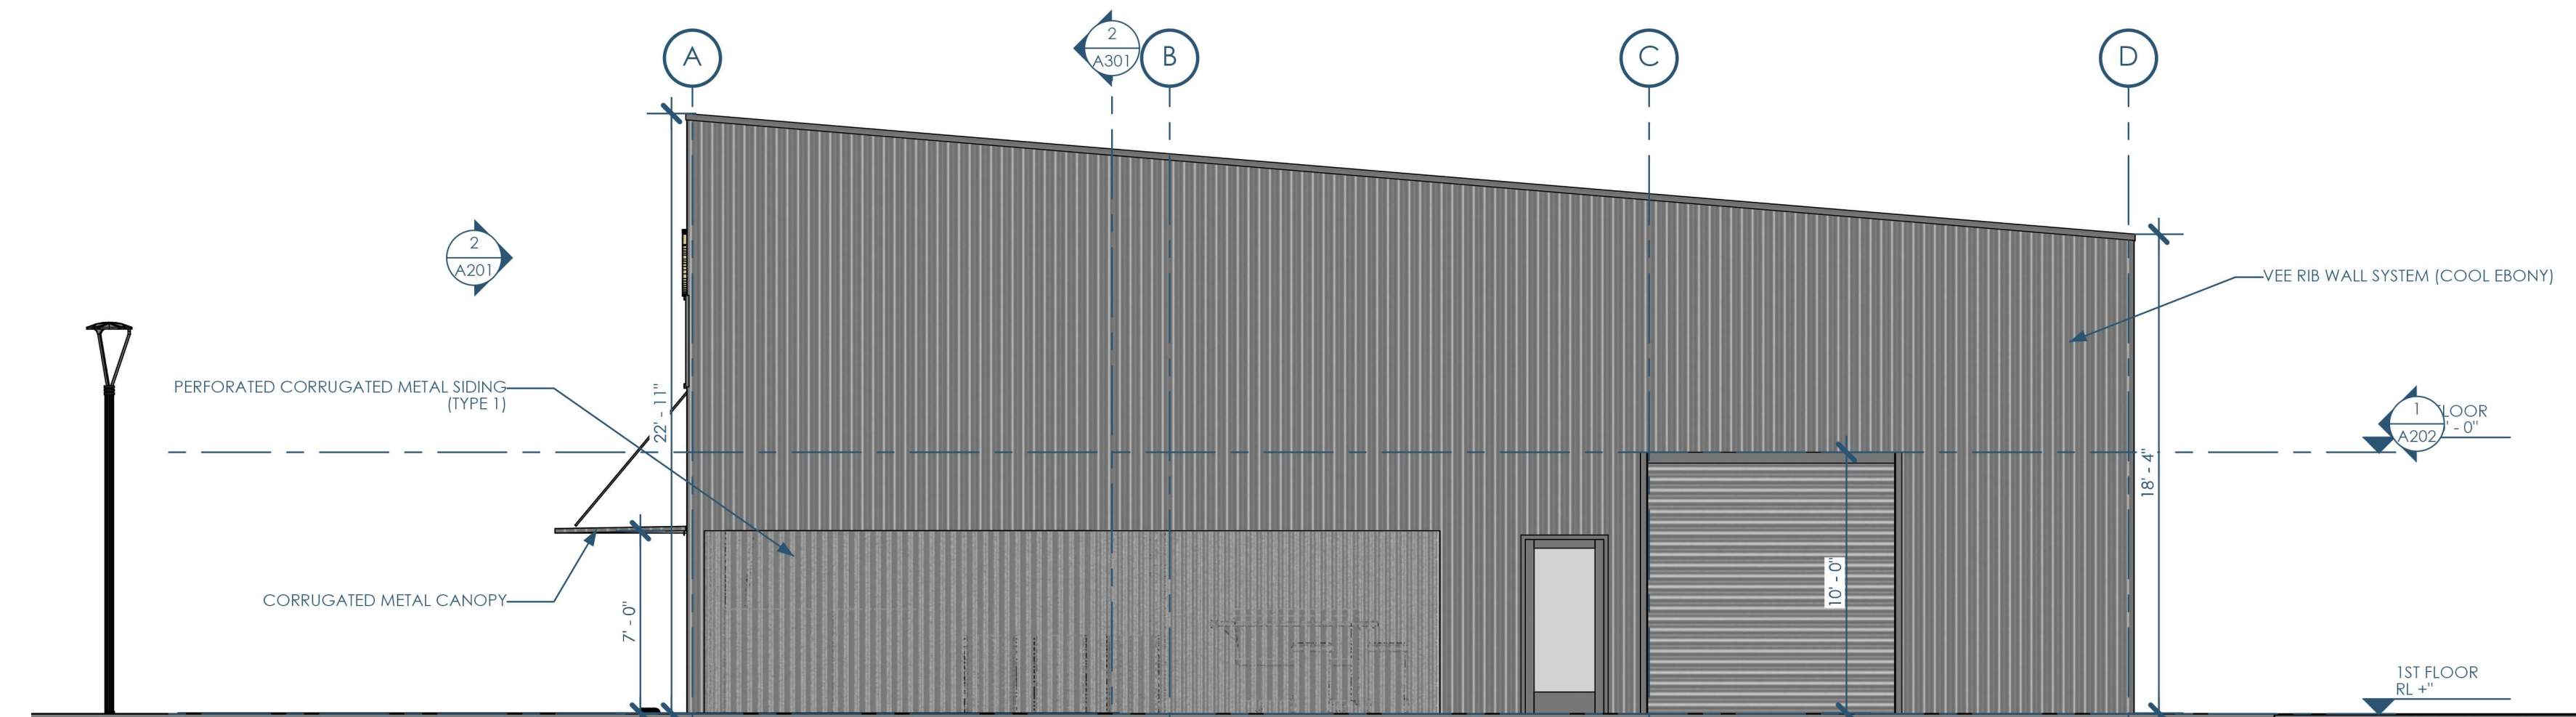

2/A202 ELEVATION - WEST
3/16"=1'-0"



Owner: Cool Car Guys
1600 Center Ave
Janesville, WI 53546
608.531.1600



GC: Lake Country Construction Group
161 Horizon Dr
Verona, WI 53593
608.845.1398



Architect: OpeningDesign
17 S Fairchild | FL 7
Madison, WI 53703
ryan@openingdesign.com | 773.425.6456

ELEVATIONS - REAR
COOL CAR GUYS


1600 CENTER AVE, JANESVILLE, WI 53546

A202

This project, like most OpeningDesign's projects, is open source (Attribution-ShareAlike 4.0 International=CC-BY-SA 4.0) - freely available to any party for future use, assuming the terms such as Attribution and ShareAlike are honored.



1/A301 SECTION WEST
3/16"=1'-0"

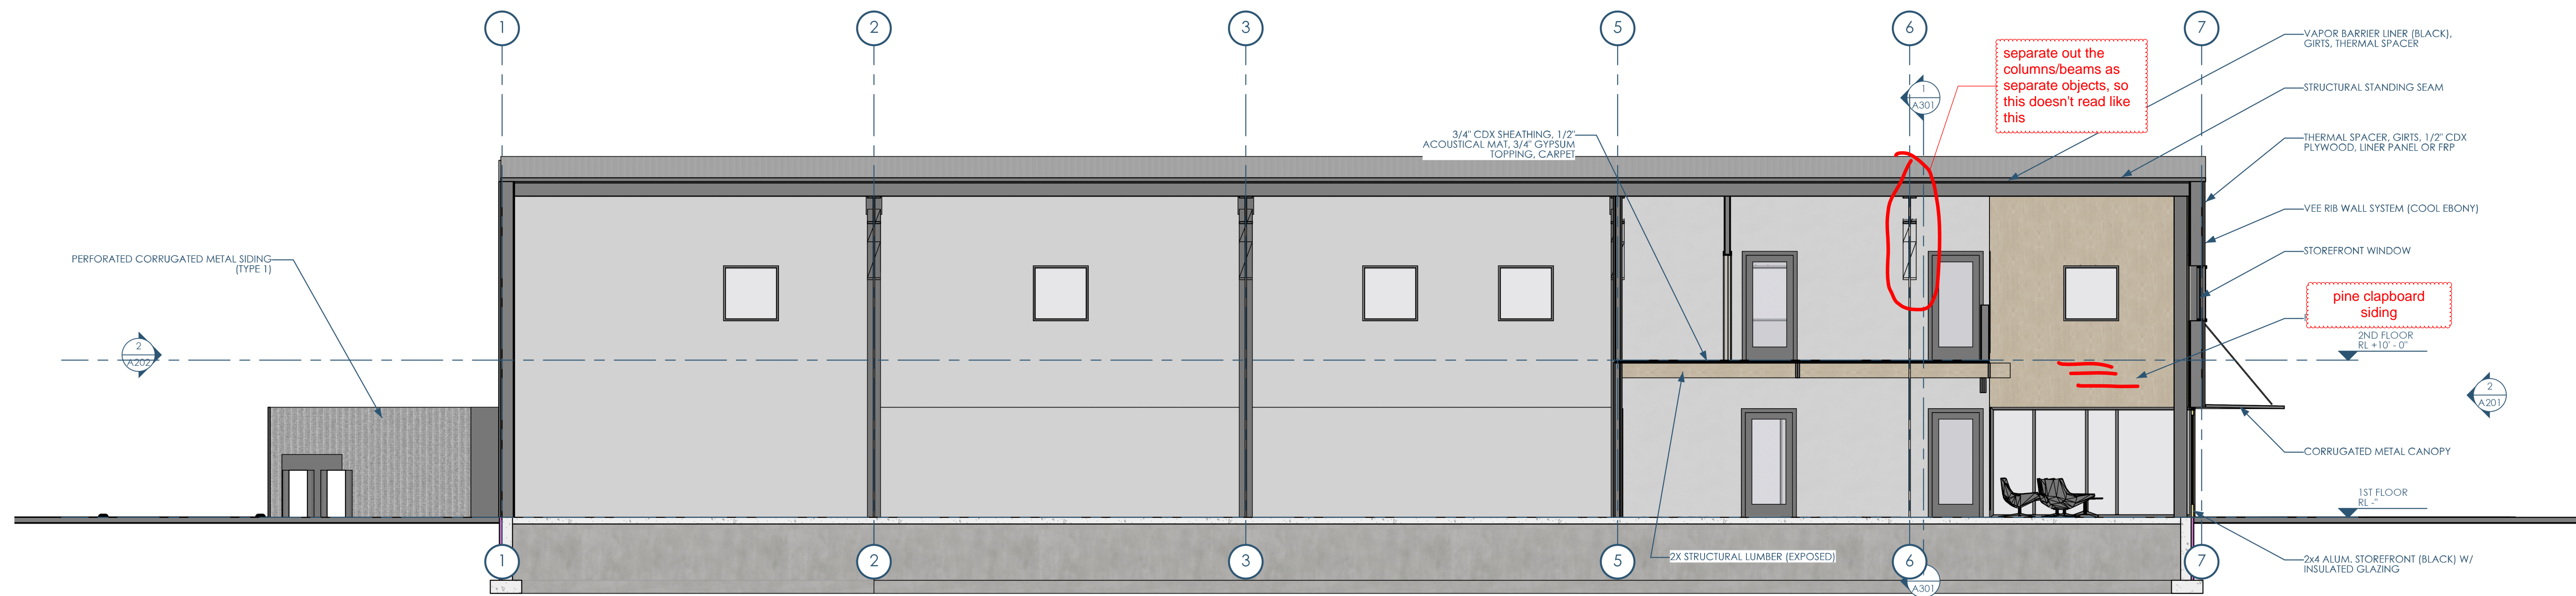

2/A301 SECTION NORTH
3/16"=1'-0"



LAKE COUNTRY
CONSTRUCTION GROUP



Owner: Cool Car Guys
1600 Center Ave
Janesville, WI 53546
608.531.1600

GC: Lake Country Construction Group
161 Horizon Dr
Verona, WI 53593
608.845.1398

Architect: OpeningDesign
17 S Fairchild | FL 7
Madison, WI 53703
ryan@openingdesign.com | 773.425.6456

SECTIONS
COOL CAR GUYS
1600 CENTER AVE, JANESVILLE, WI 53546

A301

This project, like most OpeningDesign's projects, is open source. (Attribution-ShareAlike 4.0 International-CC-BY-SA 4.0)-freely available to any party for future use, assuming the terms such as Attribution and ShareAlike are honored.



1/A900 PERSPECTIVE - CENTER AVE.



2/A900 PERSPECTIVE- ENTRANCE



3/A900 PERSPECTIVE- JOLIET ST.



4/A900 PERSPECTIVE- LOBBY LOOKING NORTH



5/A900 PERSPECTIVE- LOBBY LOOKING NORTH-WEST



6/A900 PERSPECTIVE- LOBBY LOOKING SOUTH



Owner: Cool Car Guys
 1600 Center Ave
 Janesville, WI 53546
 608.531.1600



GC: Lake Country Construction Group
 161 Horizon Dr
 Verona, WI 53593
 608.845.1398



openingdesign

Architect: OpeningDesign
 17 S Fairchild | FL 7
 Madison, WI 53703
 ryan@openingdesign.com | 773.425.6456

RENDERINGS
 COOL CAR GUYS
 1600 CENTER AVE, JANESVILLE, WI 53546

A900

This project, like most OpeningDesign's projects, is open source. (Attribution-ShareAlike 4.0 International=CC BY-SA 4.0)=freely available to any party for future use, assuming the terms such as Attribution and ShareAlike are honored.