


C  
B  
A

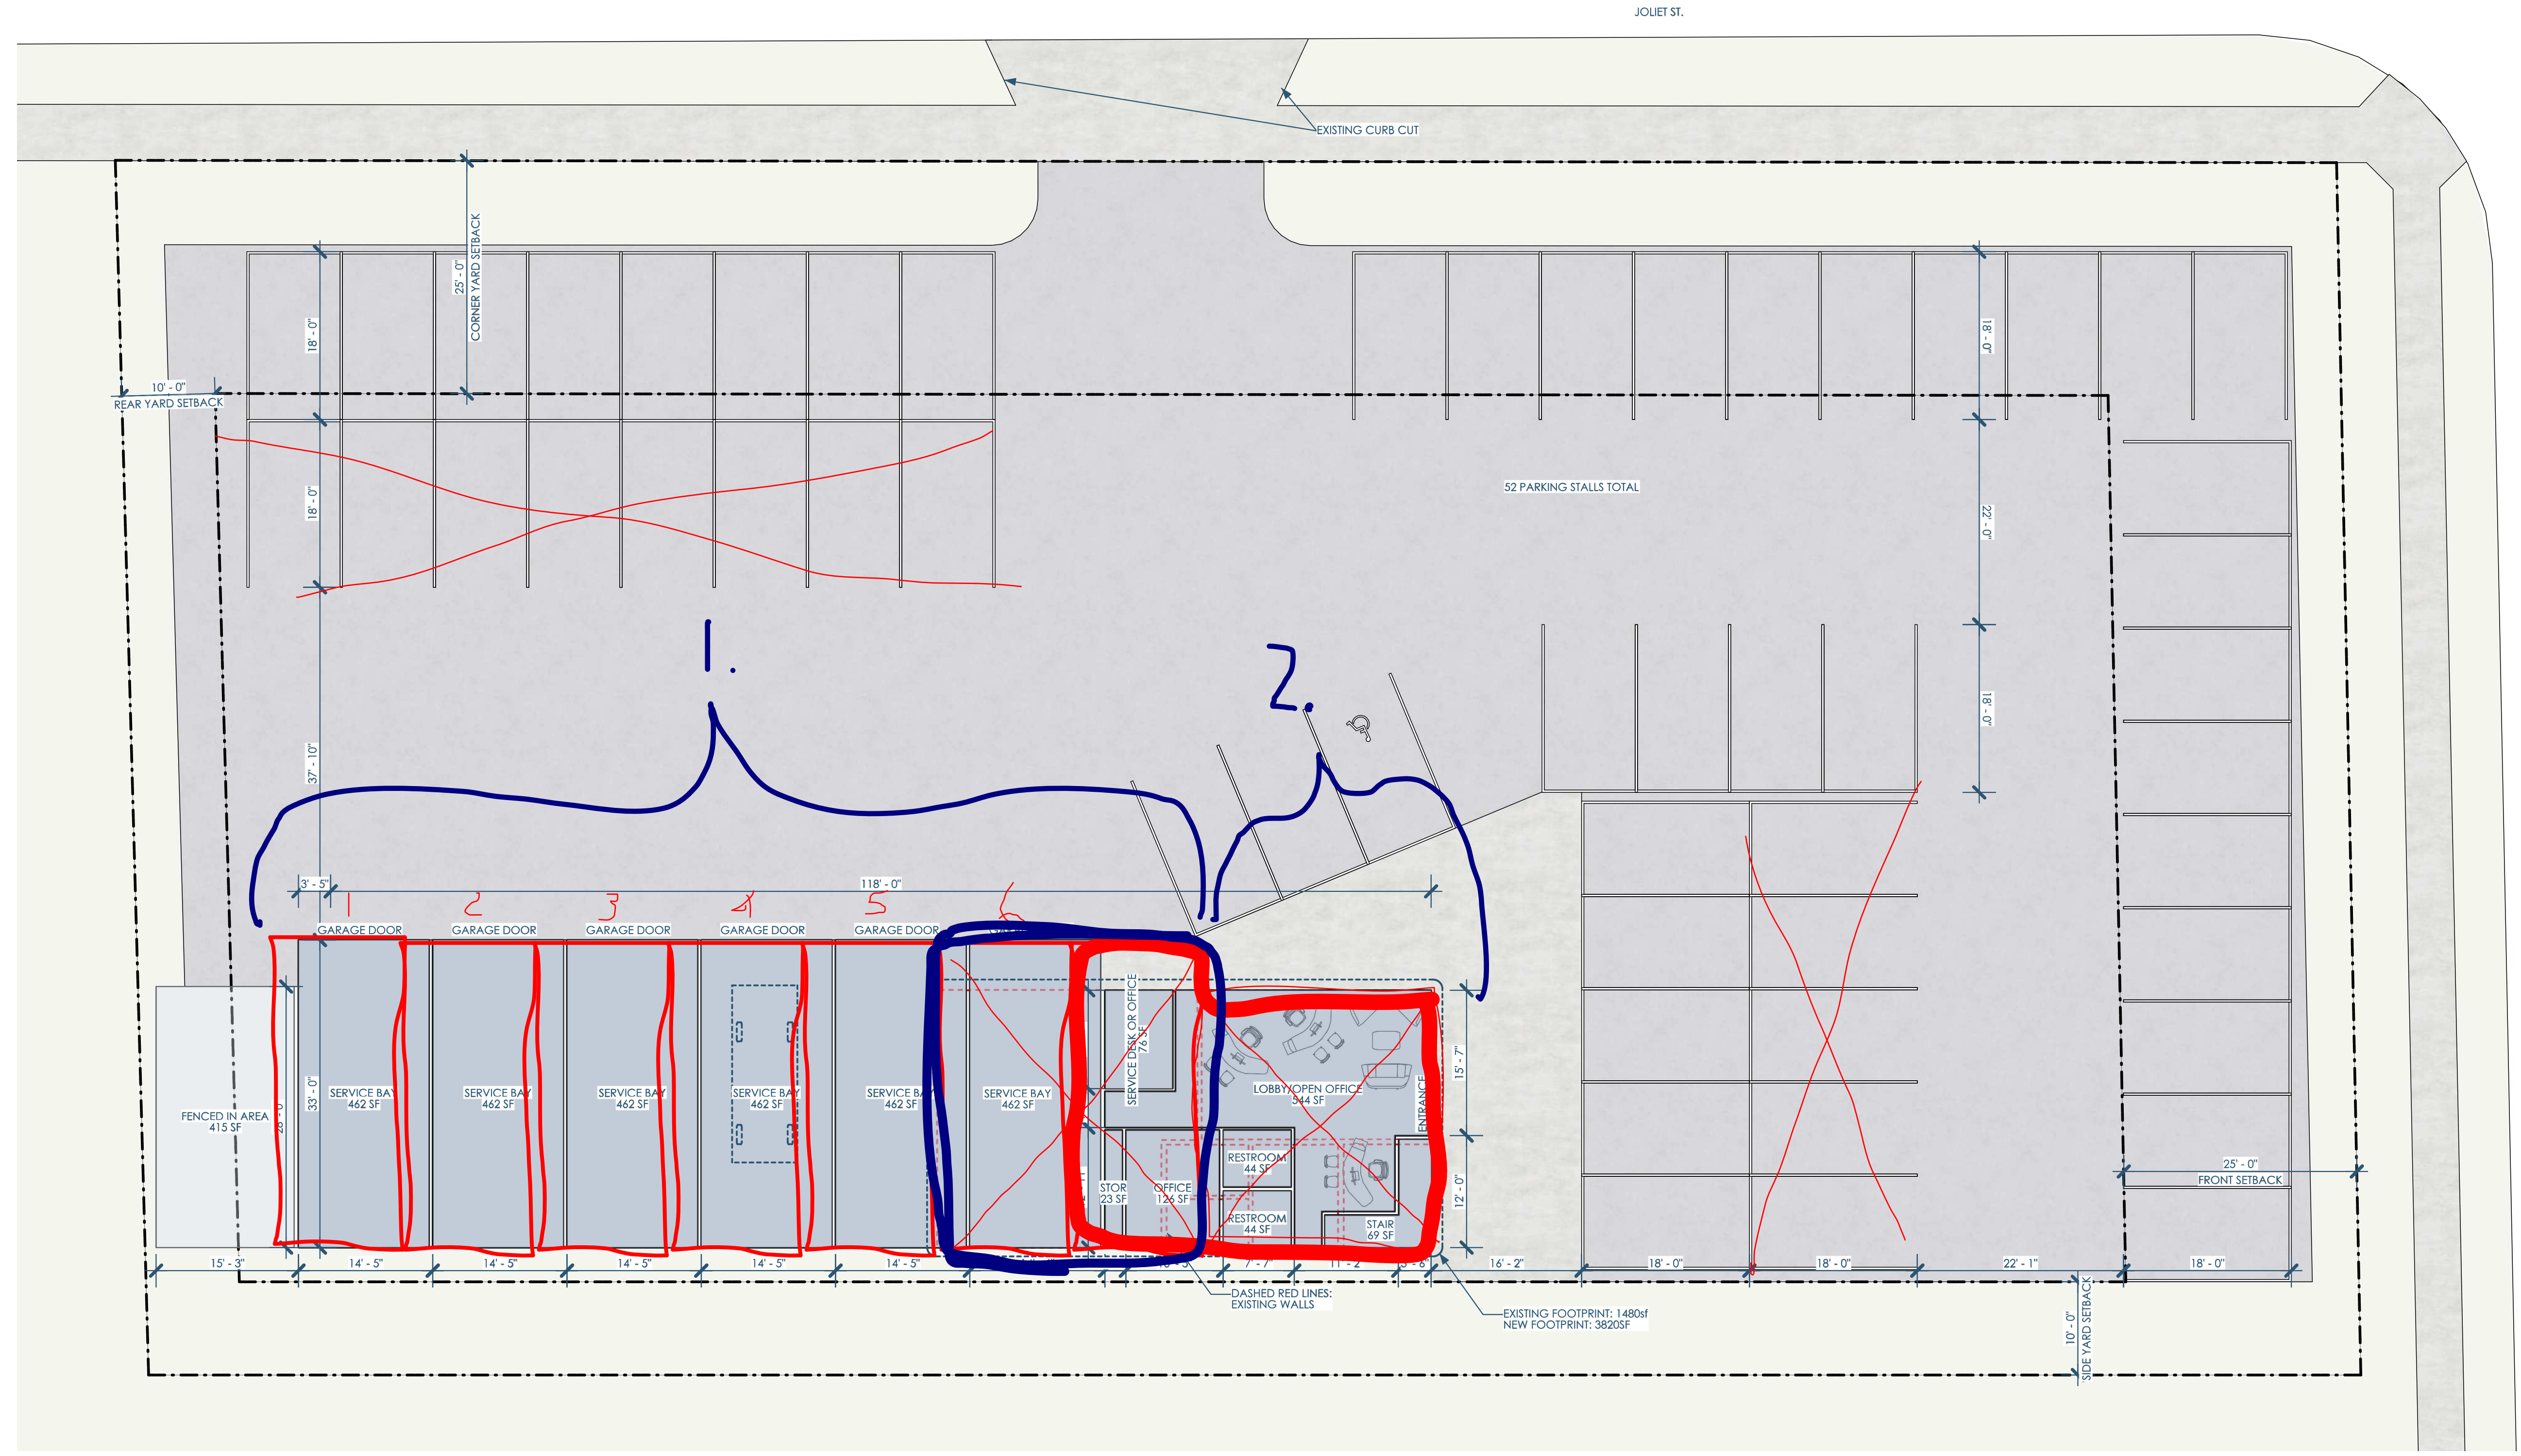

1/01 OPTION 1 - 1ST FLOOR  
1"=10'



Owner: Cool Car Guys  
1600 Center Ave  
Janesville, WI 53546  
608.531.1600




GC: Lake Country Construction Group  
161 Horizon Dr  
Verona, WI 53593  
608.845.1398



Architect: Opening Design  
17 S Fairchild | FL 7  
Madison, WI 53703  
ryan@openingdesign.com | 773.425.6456

OPTION 1 - FIRST FLOOR  
COOL CAR GUYS  
1600 CENTER AVE, JANESVILLE, WI 53546

This project, like most Opening Design's projects, is open source (Attribution-ShareAlike 4.0 International-CC-BY-SA 4.0)-freely available to any party for future use, assuming the terms such as Attribution and ShareAlike are honored.

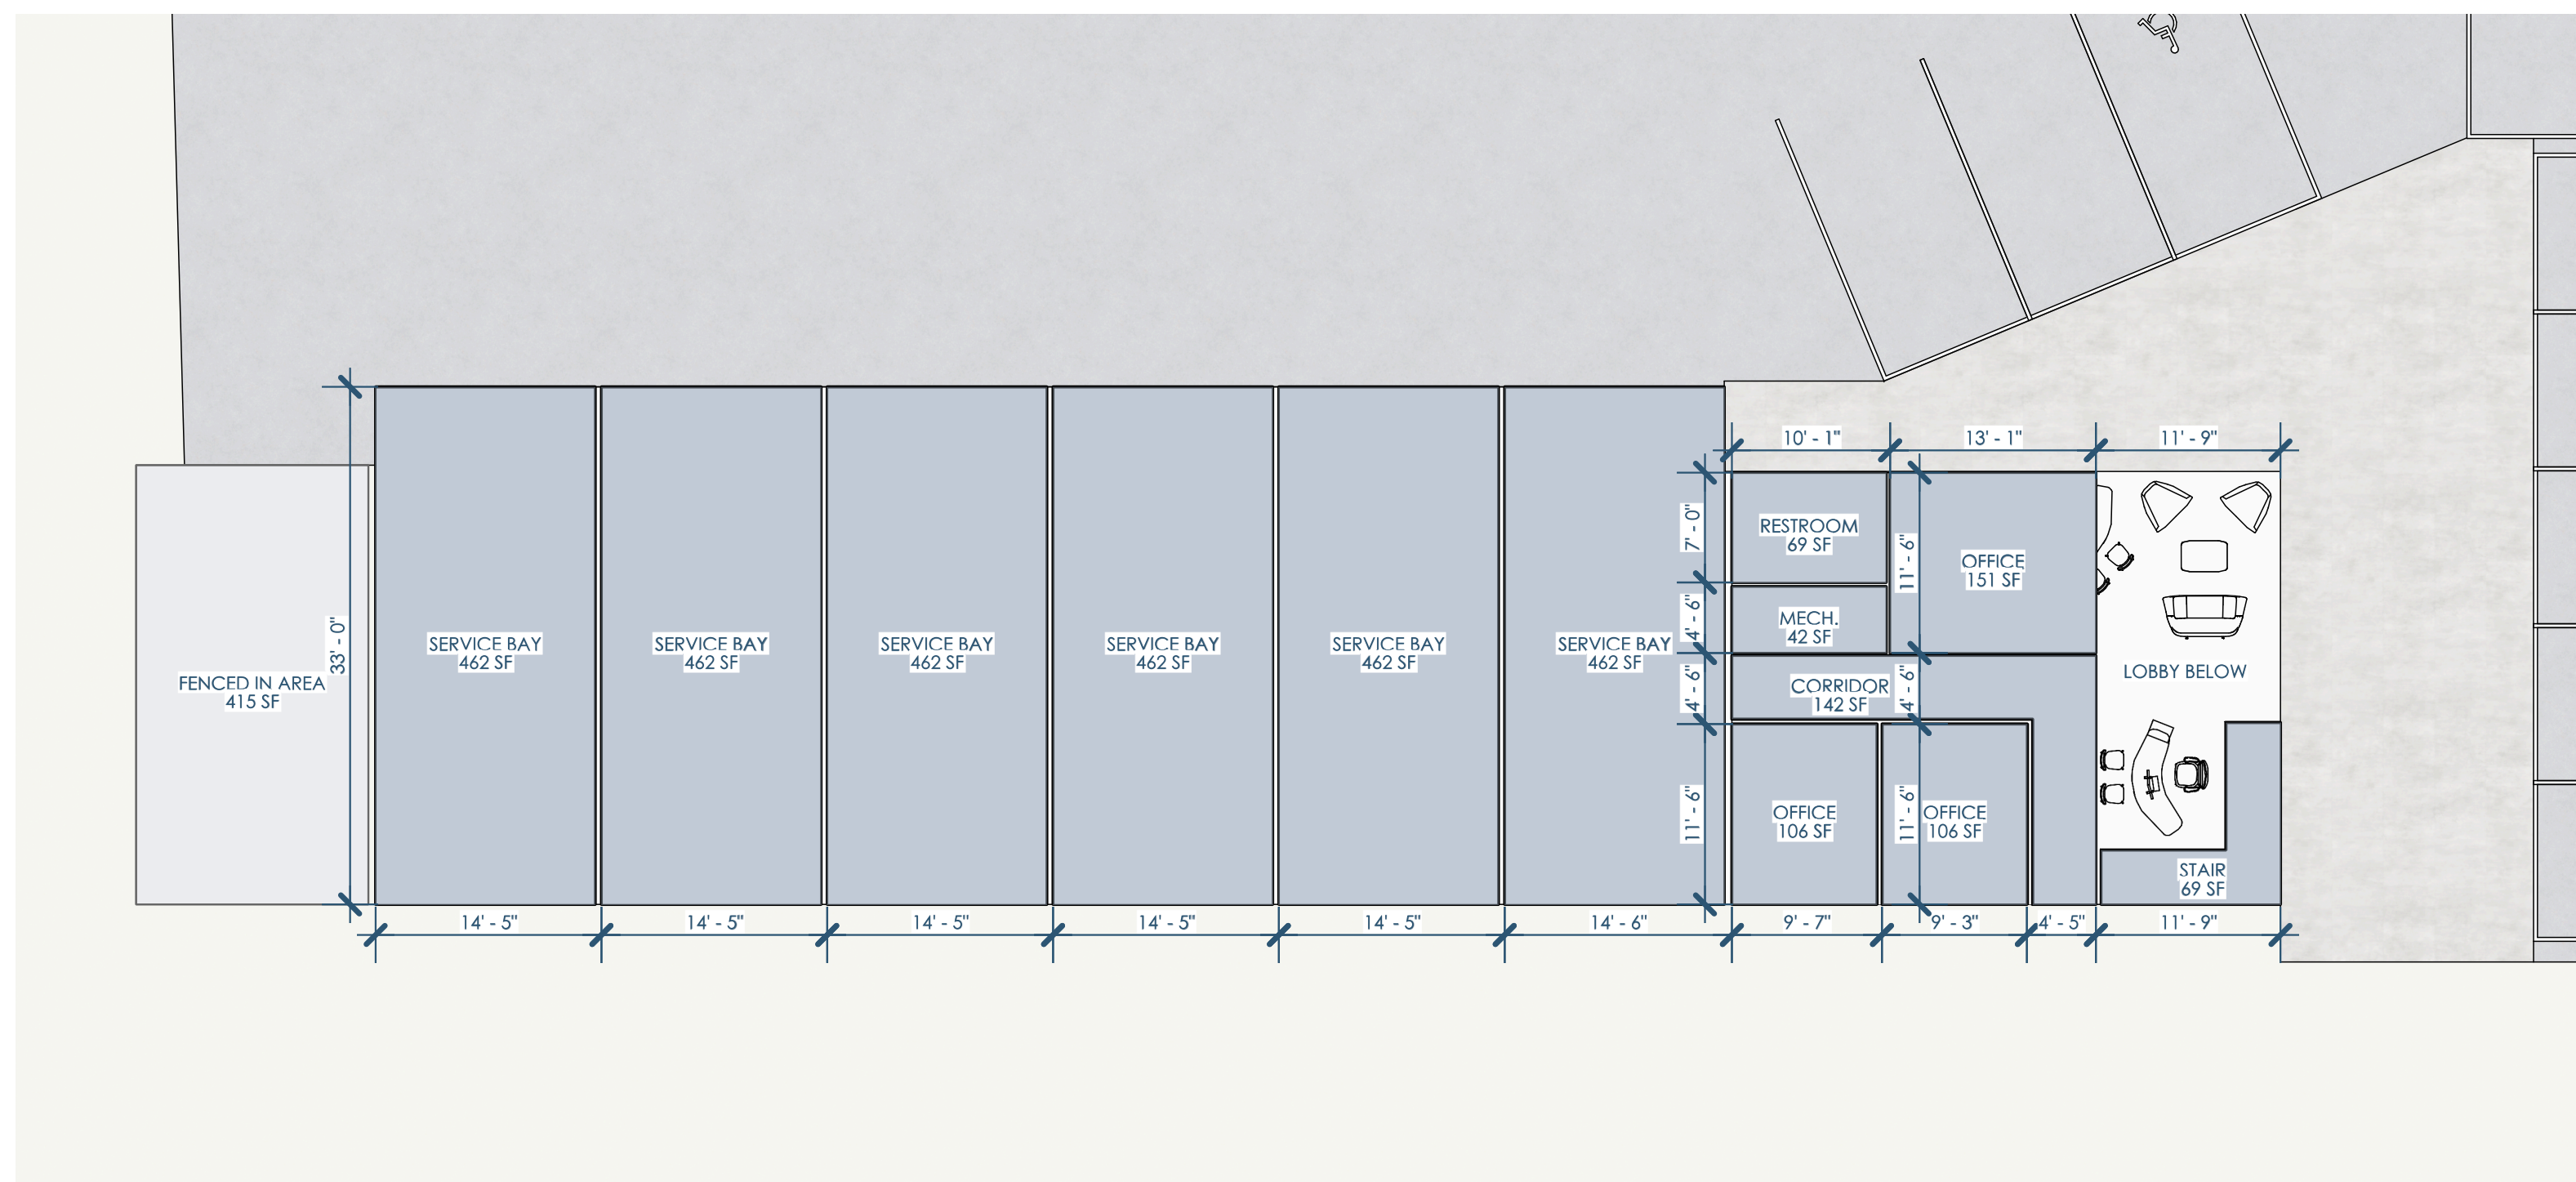

1/01 OPTION 1 - MEZZ  
1"=10'



Owner: Cool Car Guys  
1600 Center Ave  
Janesville, WI 53546  
608.531.1600



GC: Lake Country Construction Group  
161 Horizon Dr  
Verona, WI 53593  
608.845.1398



Architect: Opening Design  
17 S Fairchild | FL 7  
Madison, WI 53703  
ryan@openingdesign.com | 773.425.6456

OPTION 1 - MEZZANINE  
COOL CAR GUYS

1600 CENTER AVE, JANESVILLE, WI 53546

This project, like most Opening Design's projects, is open source (Attribution-ShareAlike 4.0 International=CC-BY-SA 4.0)---freely available to any party for future use, assuming the terms such as Attribution and ShareAlike are honored.