


1/P1 PHASE 1 - 1ST FLOOR
1"=10'

This project, like most Opening Design's projects, is open source (Attribution-ShareAlike 4.0 International-CC-BY-SA 4.0)-freely available to any party for future use, assuming the terms such as Attribution and ShareAlike are honored.

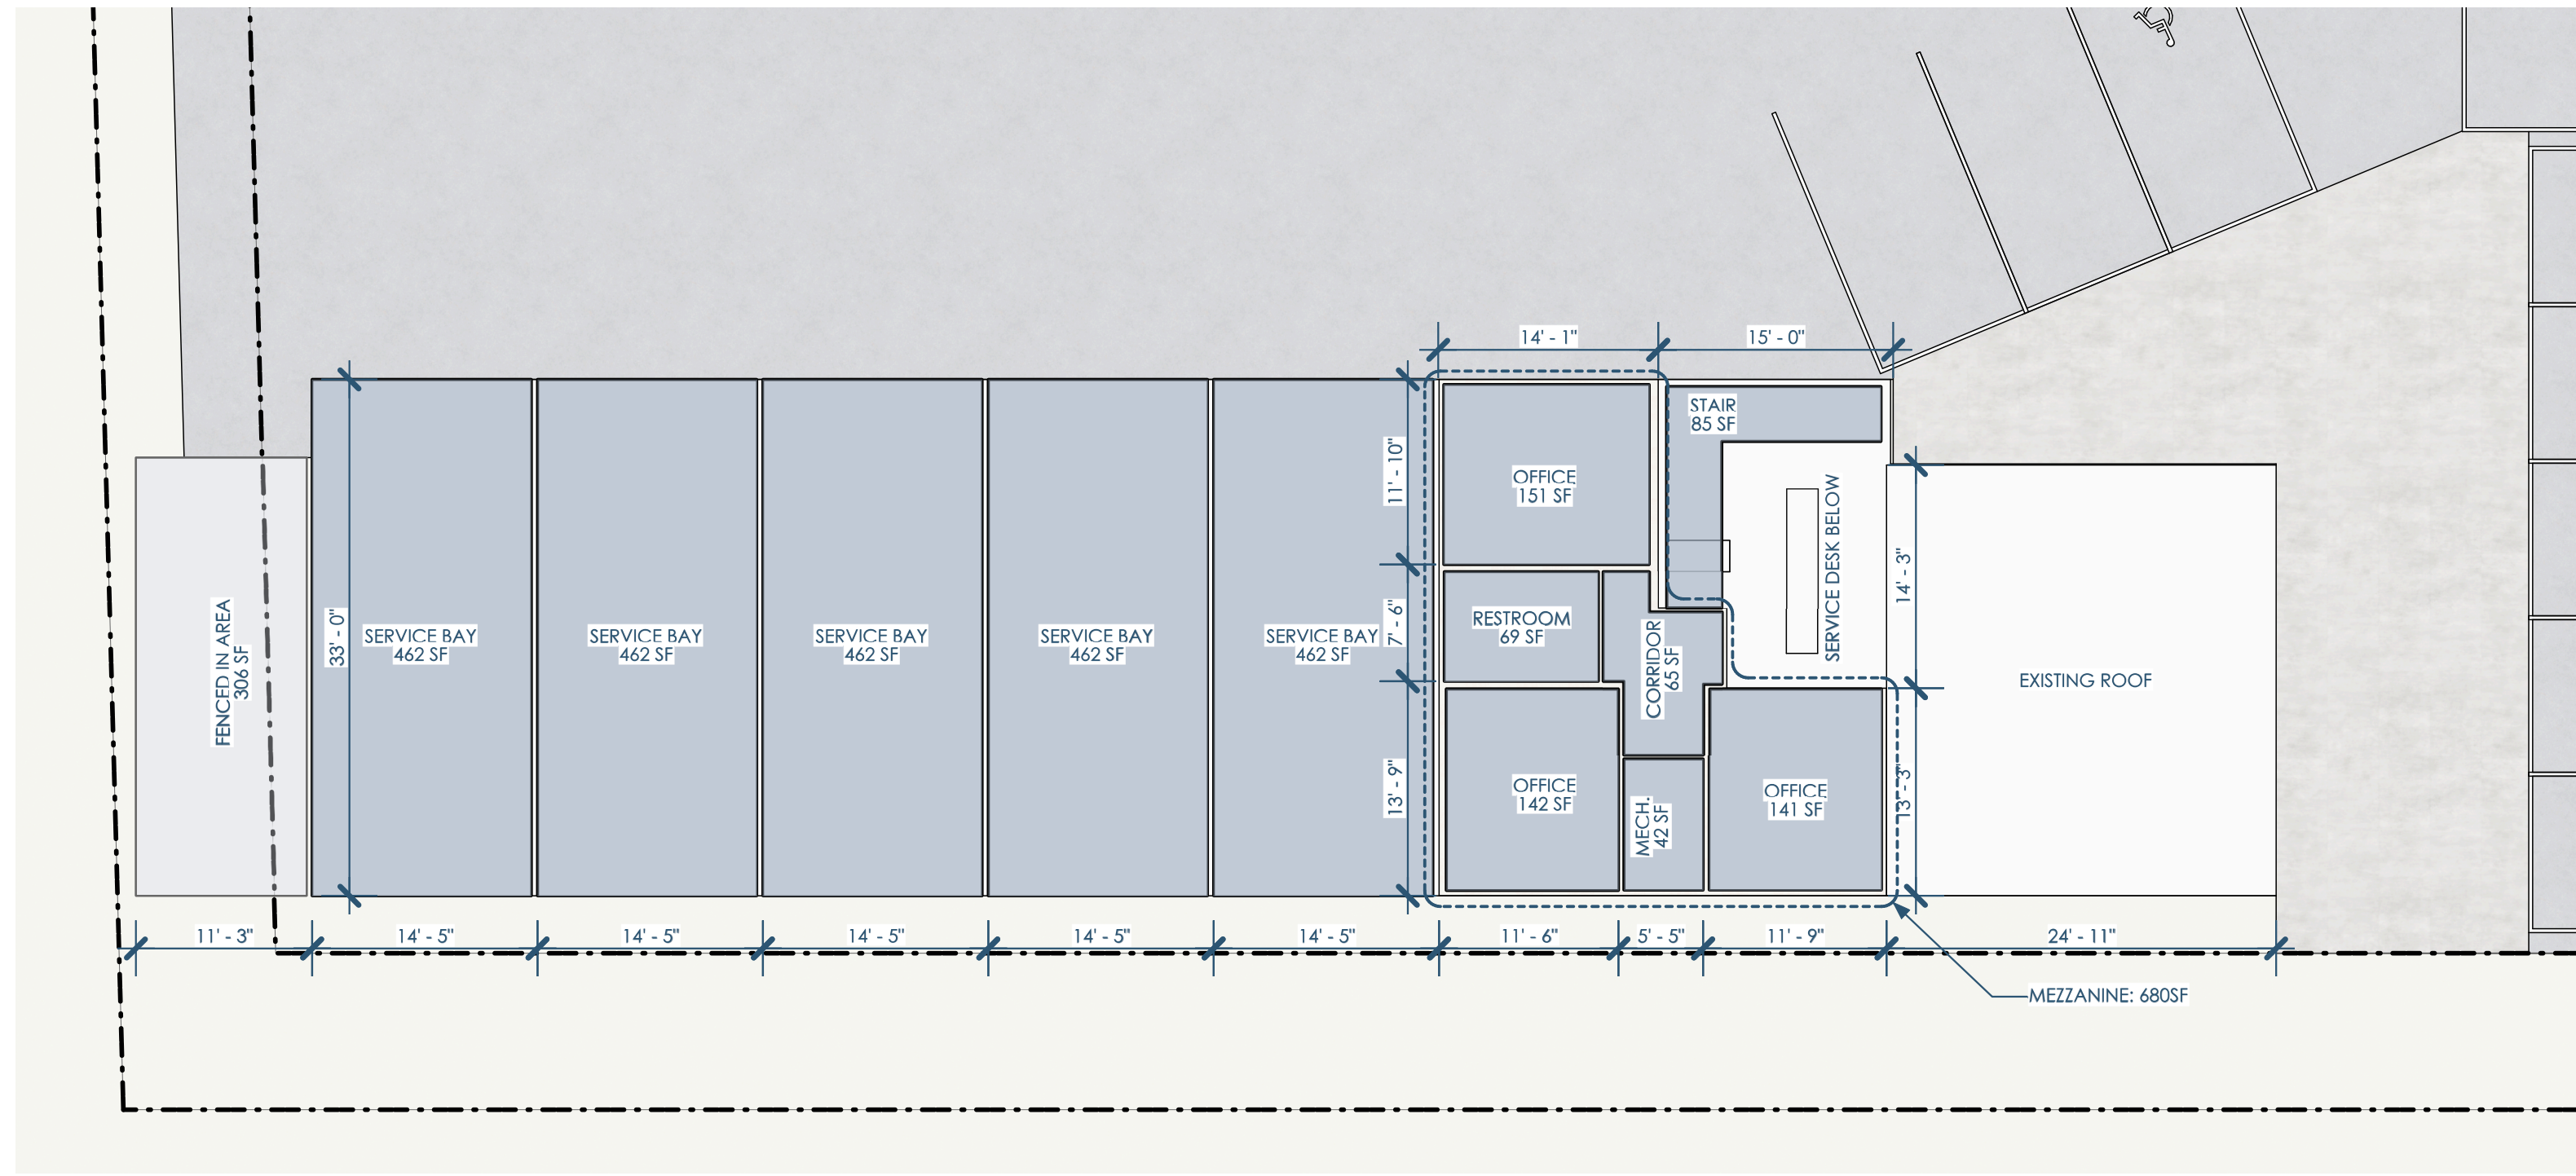

1/P1 PHASE 1 - MEZZ
1"=10'



Owner: Cool Car Guys
1600 Center Ave
Janesville, WI 53546
608.531.1600



GC: Lake Country Construction Group
161 Horizon Dr
Verona, WI 53593
608.845.1398




Architect: Opening Design
17 S Fairchild | FL 7
Madison, WI 53703
ryan@openingdesign.com | 773.425.6456

PHASE 1 - MEZZANINE
COOL CAR GUYS

1600 CENTER AVE, JANESVILLE, WI 53546

This project, like most Opening Design's projects, is open source (Attribution-ShareAlike 4.0 International=CC-BY-SA 4.0)---freely available to any party for future use, assuming the terms such as Attribution and ShareAlike are honored.

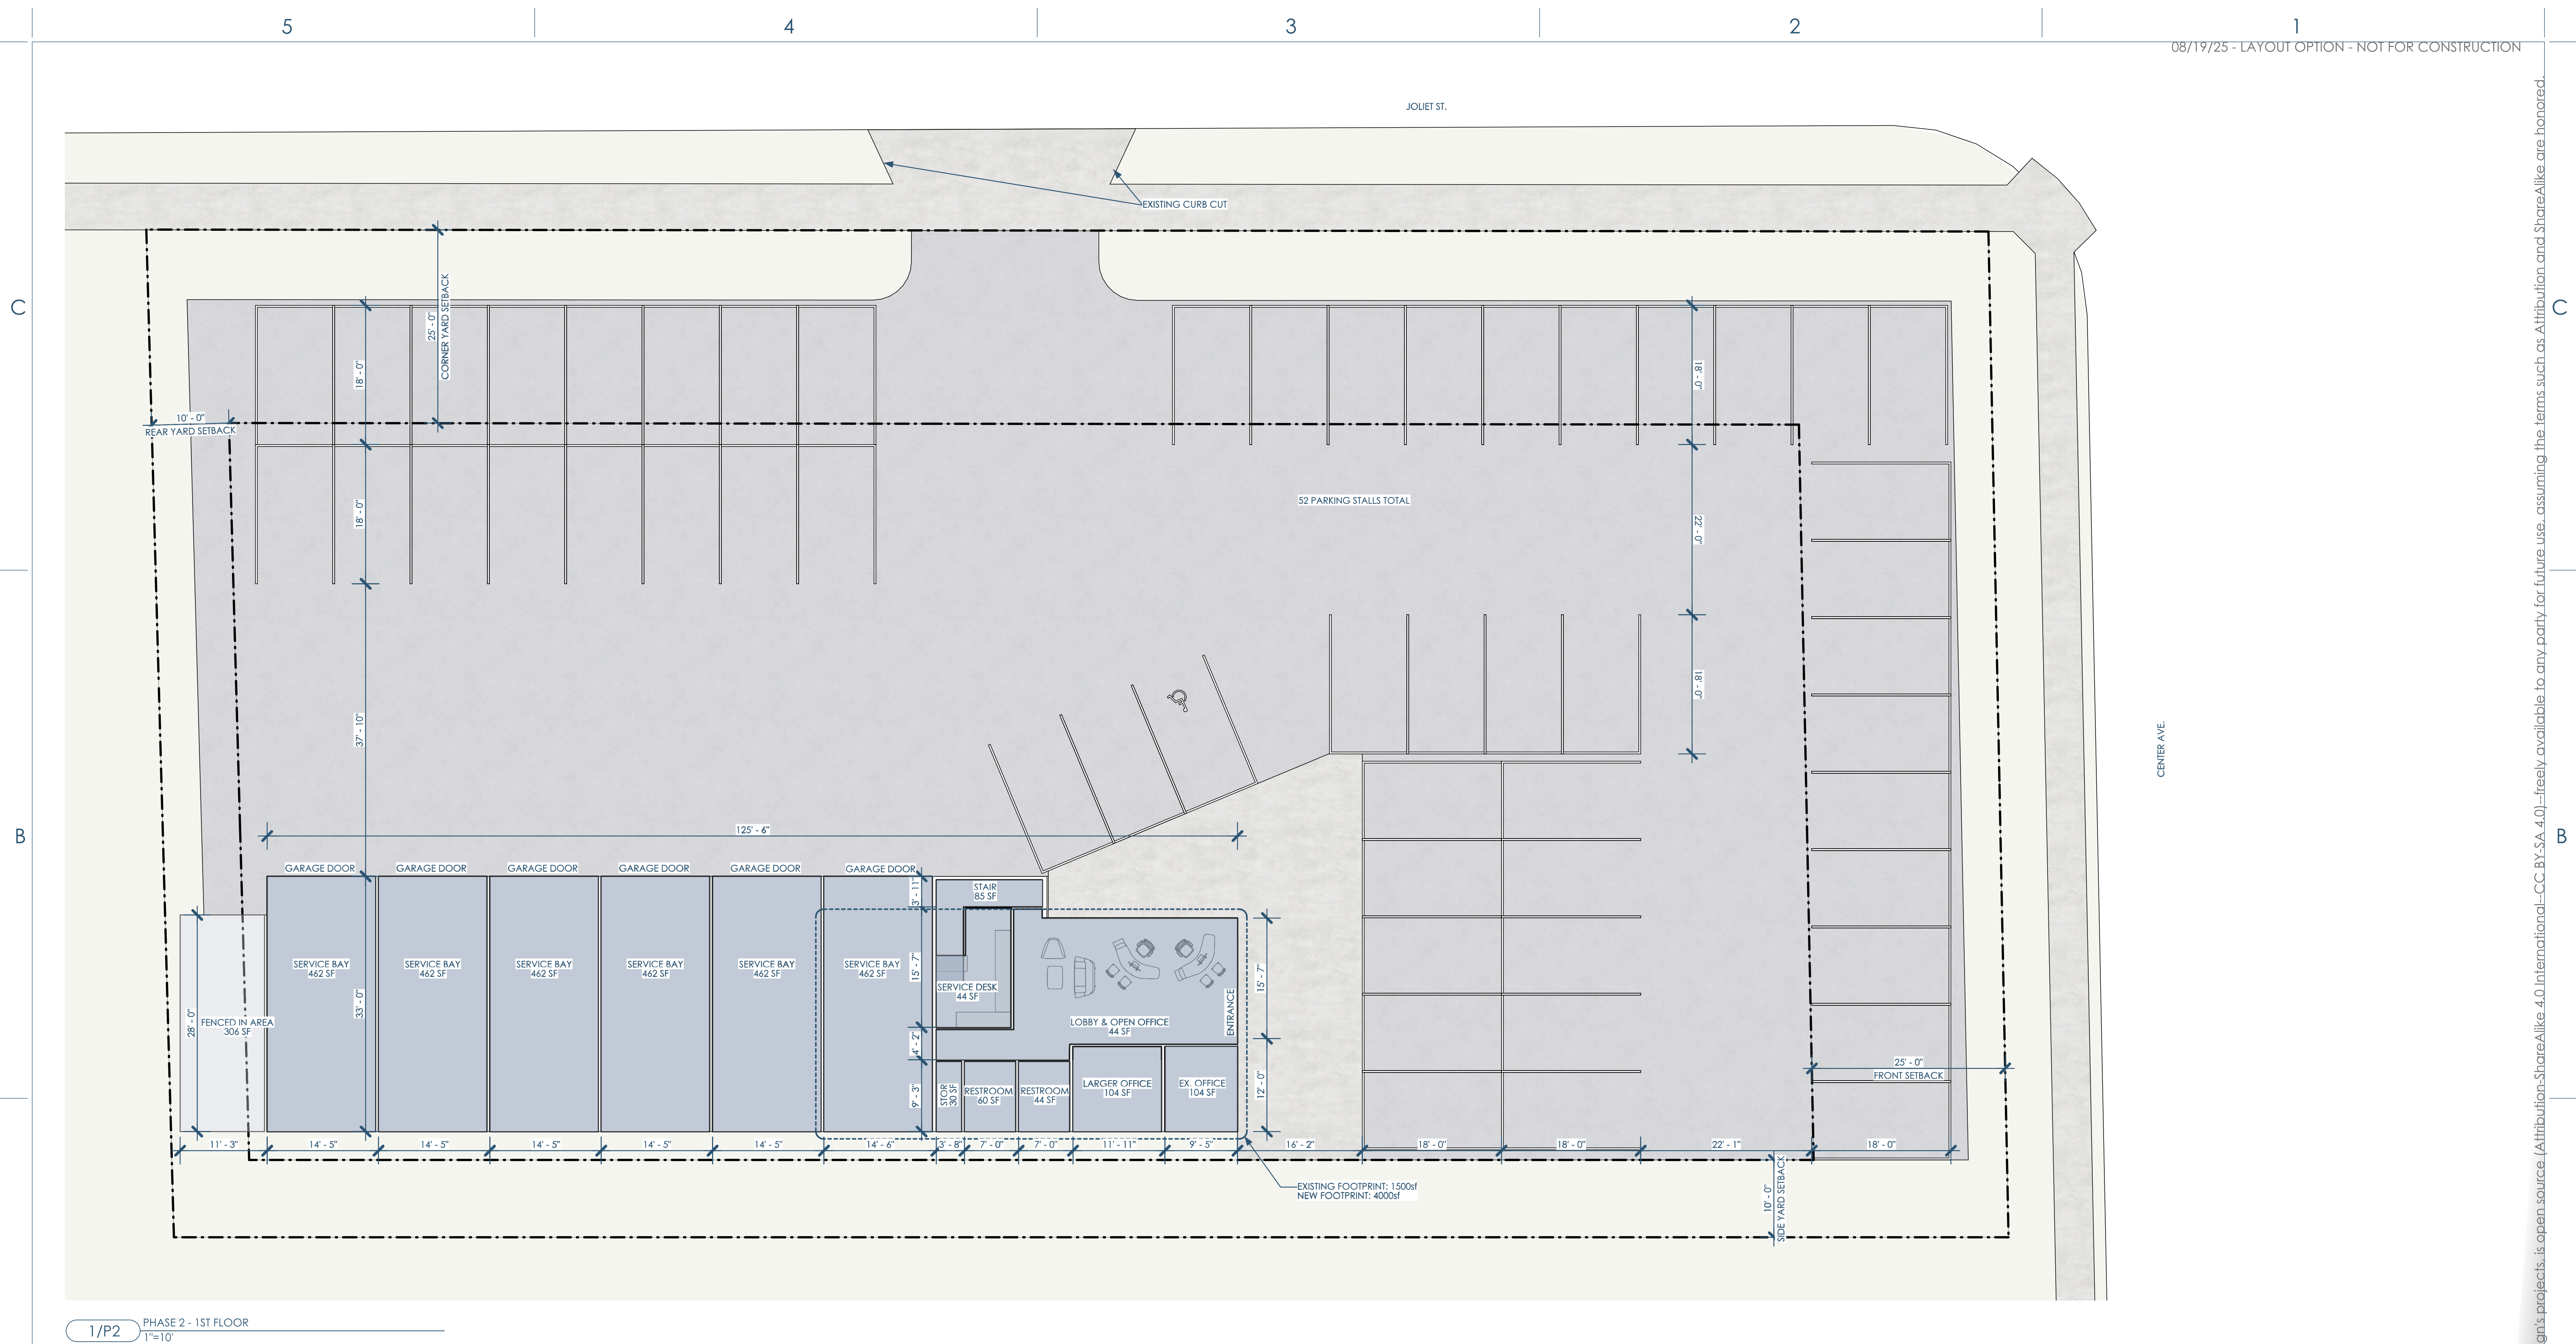

1/P2 PHASE 2 - 1ST FLOOR
1"=10'


LAKE COUNTRY CONSTRUCTION GROUP
 Owner: Cool Car Guys
 1600 Center Ave
 Janesville, WI 53546
 608.531.1600


openingdesign
 Architect: Opening Design
 17 S Fairchild | FL 7
 Madison, WI 53703
 ryan@openingdesign.com | 773.425.6456

GC: Lake Country Construction Group
 161 Horizon Dr
 Verona, WI 53593
 608.845.1398

This project, like most OpeningDesign's projects, is open source (Attribution-ShareAlike 4.0 International-CC-BY-SA 4.0)-freely available to any party for future use, assuming the terms such as Attribution and ShareAlike are honored.