


1/P1 PHASE 1 - 1ST FLOOR
1"=10'

This project, like most Opening Design's projects, is open source (Attribution-ShareAlike 4.0 International-CC-BY-SA 4.0)-freely available to any party for future use, assuming the terms such as Attribution and ShareAlike are honored.

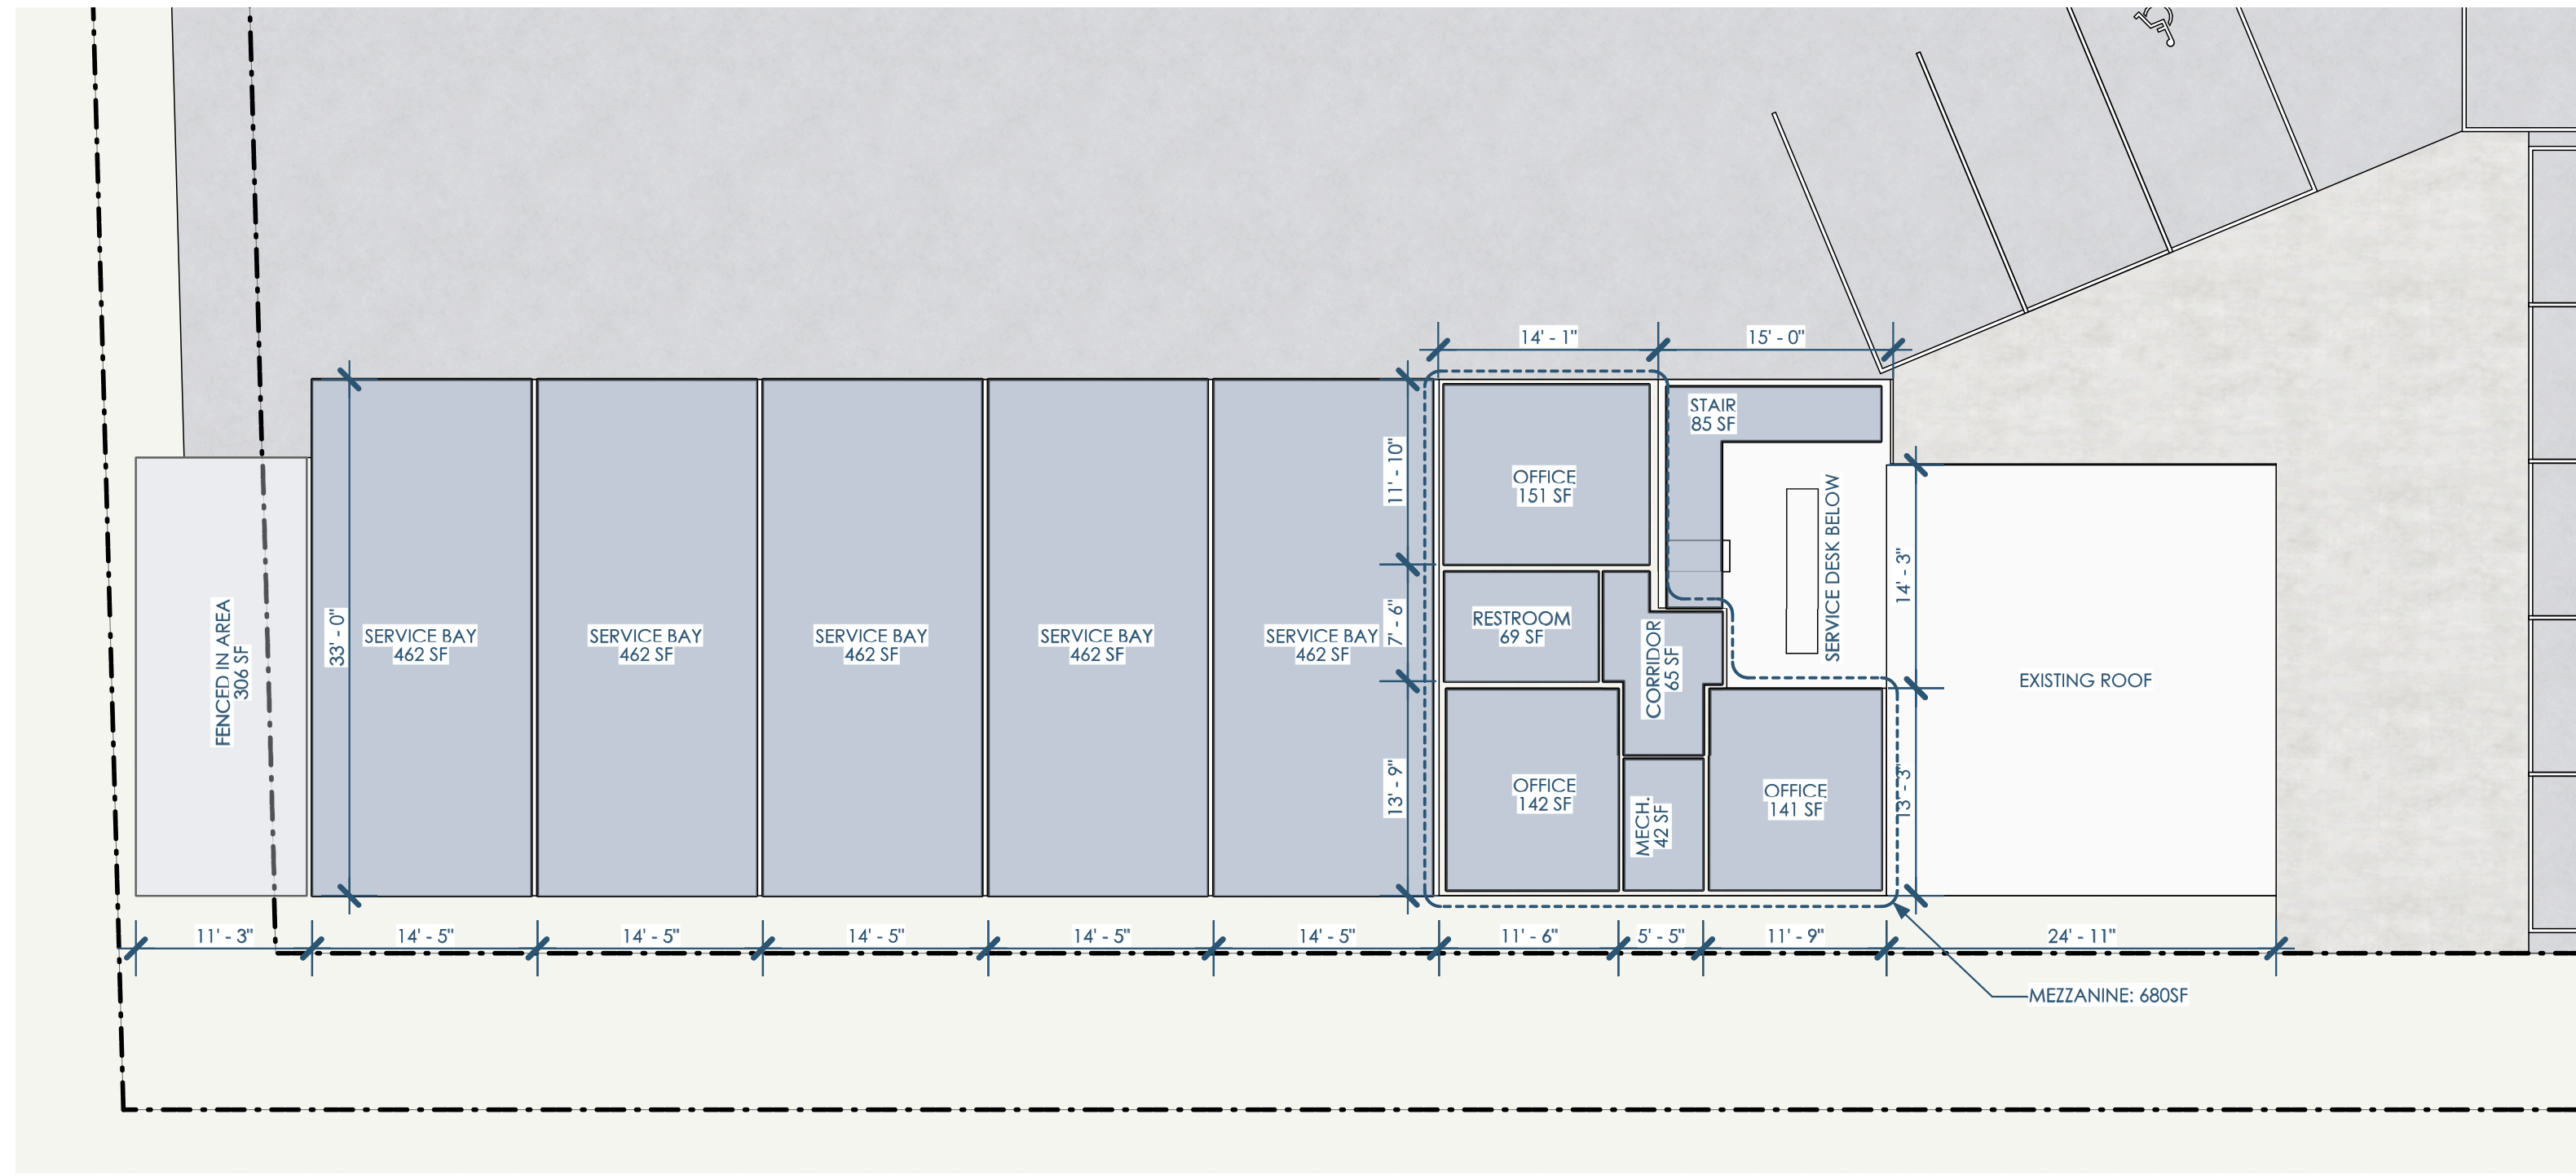

1/P1 PHASE 1 - MEZZ
1"=10'



Owner: Cool Car Guys
1600 Center Ave
Janesville, WI 53546
608.531.1600



GC: Lake Country Construction Group
161 Horizon Dr
Verona, WI 53593
608.845.1398



Architect: Opening Design
17 S Fairchild | FL 7
Madison, WI 53703
ryan@openingdesign.com | 773.425.6456

PHASE 1 - MEZZANINE
COOL CAR GUYS

1600 CENTER AVE, JANESVILLE, WI 53546


This project, like most Opening Design's projects, is open source (Attribution-ShareAlike 4.0 International=CC-BY-SA 4.0)---freely available to any party for future use, assuming the terms such as Attribution and ShareAlike are honored.

5 4 3 2 1

C

B

A

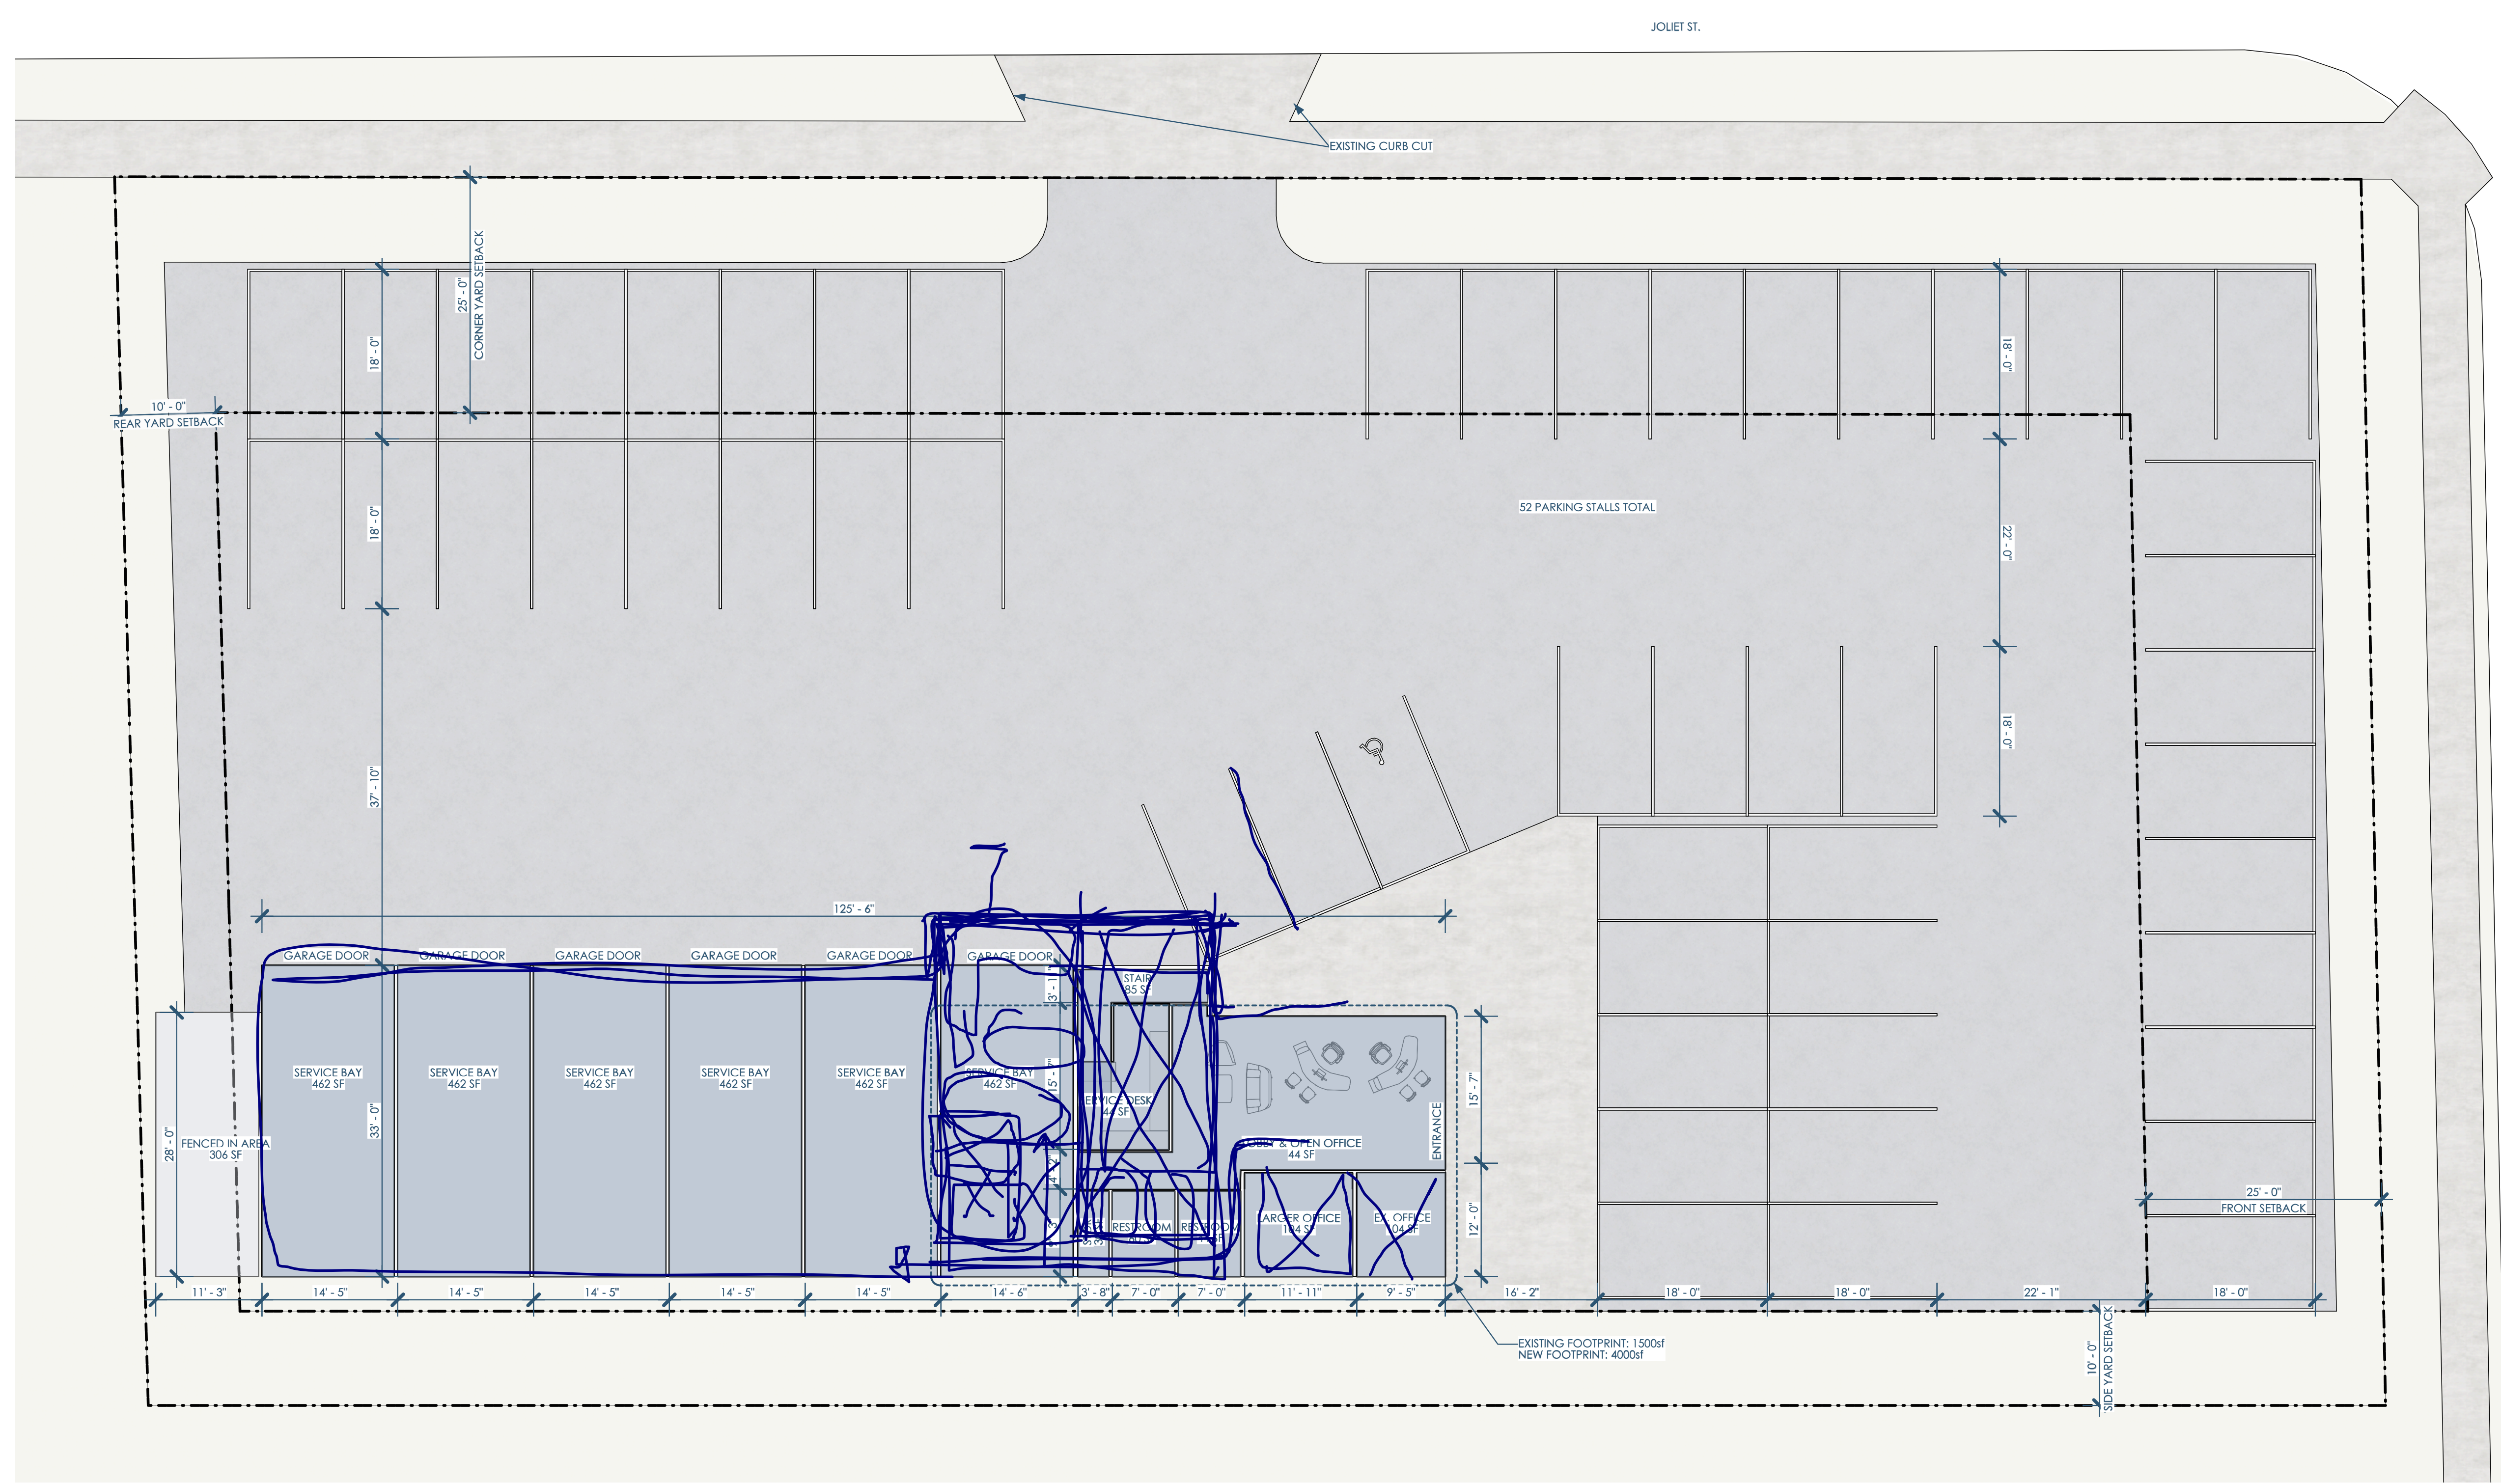

1/P2 PHASE 2 - 1ST FLOOR
1"=10'

5 4 3 2 1

This project, like most OpeningDesign's projects, is open source (Attribution-ShareAlike 4.0 International-CC-BY-SA 4.0)-freely available to any party for future use, assuming the terms such as Attribution and ShareAlike are honored.