

1/A100 SITE PLAN  
1"=10'



Owner: Cool Car Guys  
1600 Center Ave  
Janesville, WI 53546  
608.531.1600



GC: Lake Country Construction Group  
161 Horizon Dr  
Verona, WI 53593  
608.845.1398




Architect: Opening Design  
17 S Fairchild | FL 7  
Madison, WI 53703  
ryan@openingdesign.com | 773.425.6456

SITE PLAN  
COOL CAR GUYS

1600 CENTER AVE, JANESVILLE, WI 53546


A100

This project, like most Opening Design's projects, is open source (Attribution-ShareAlike 4.0 International=CC-BY-SA 4.0)---freely available to any party for future use, assuming the terms such as Attribution and ShareAlike are honored.

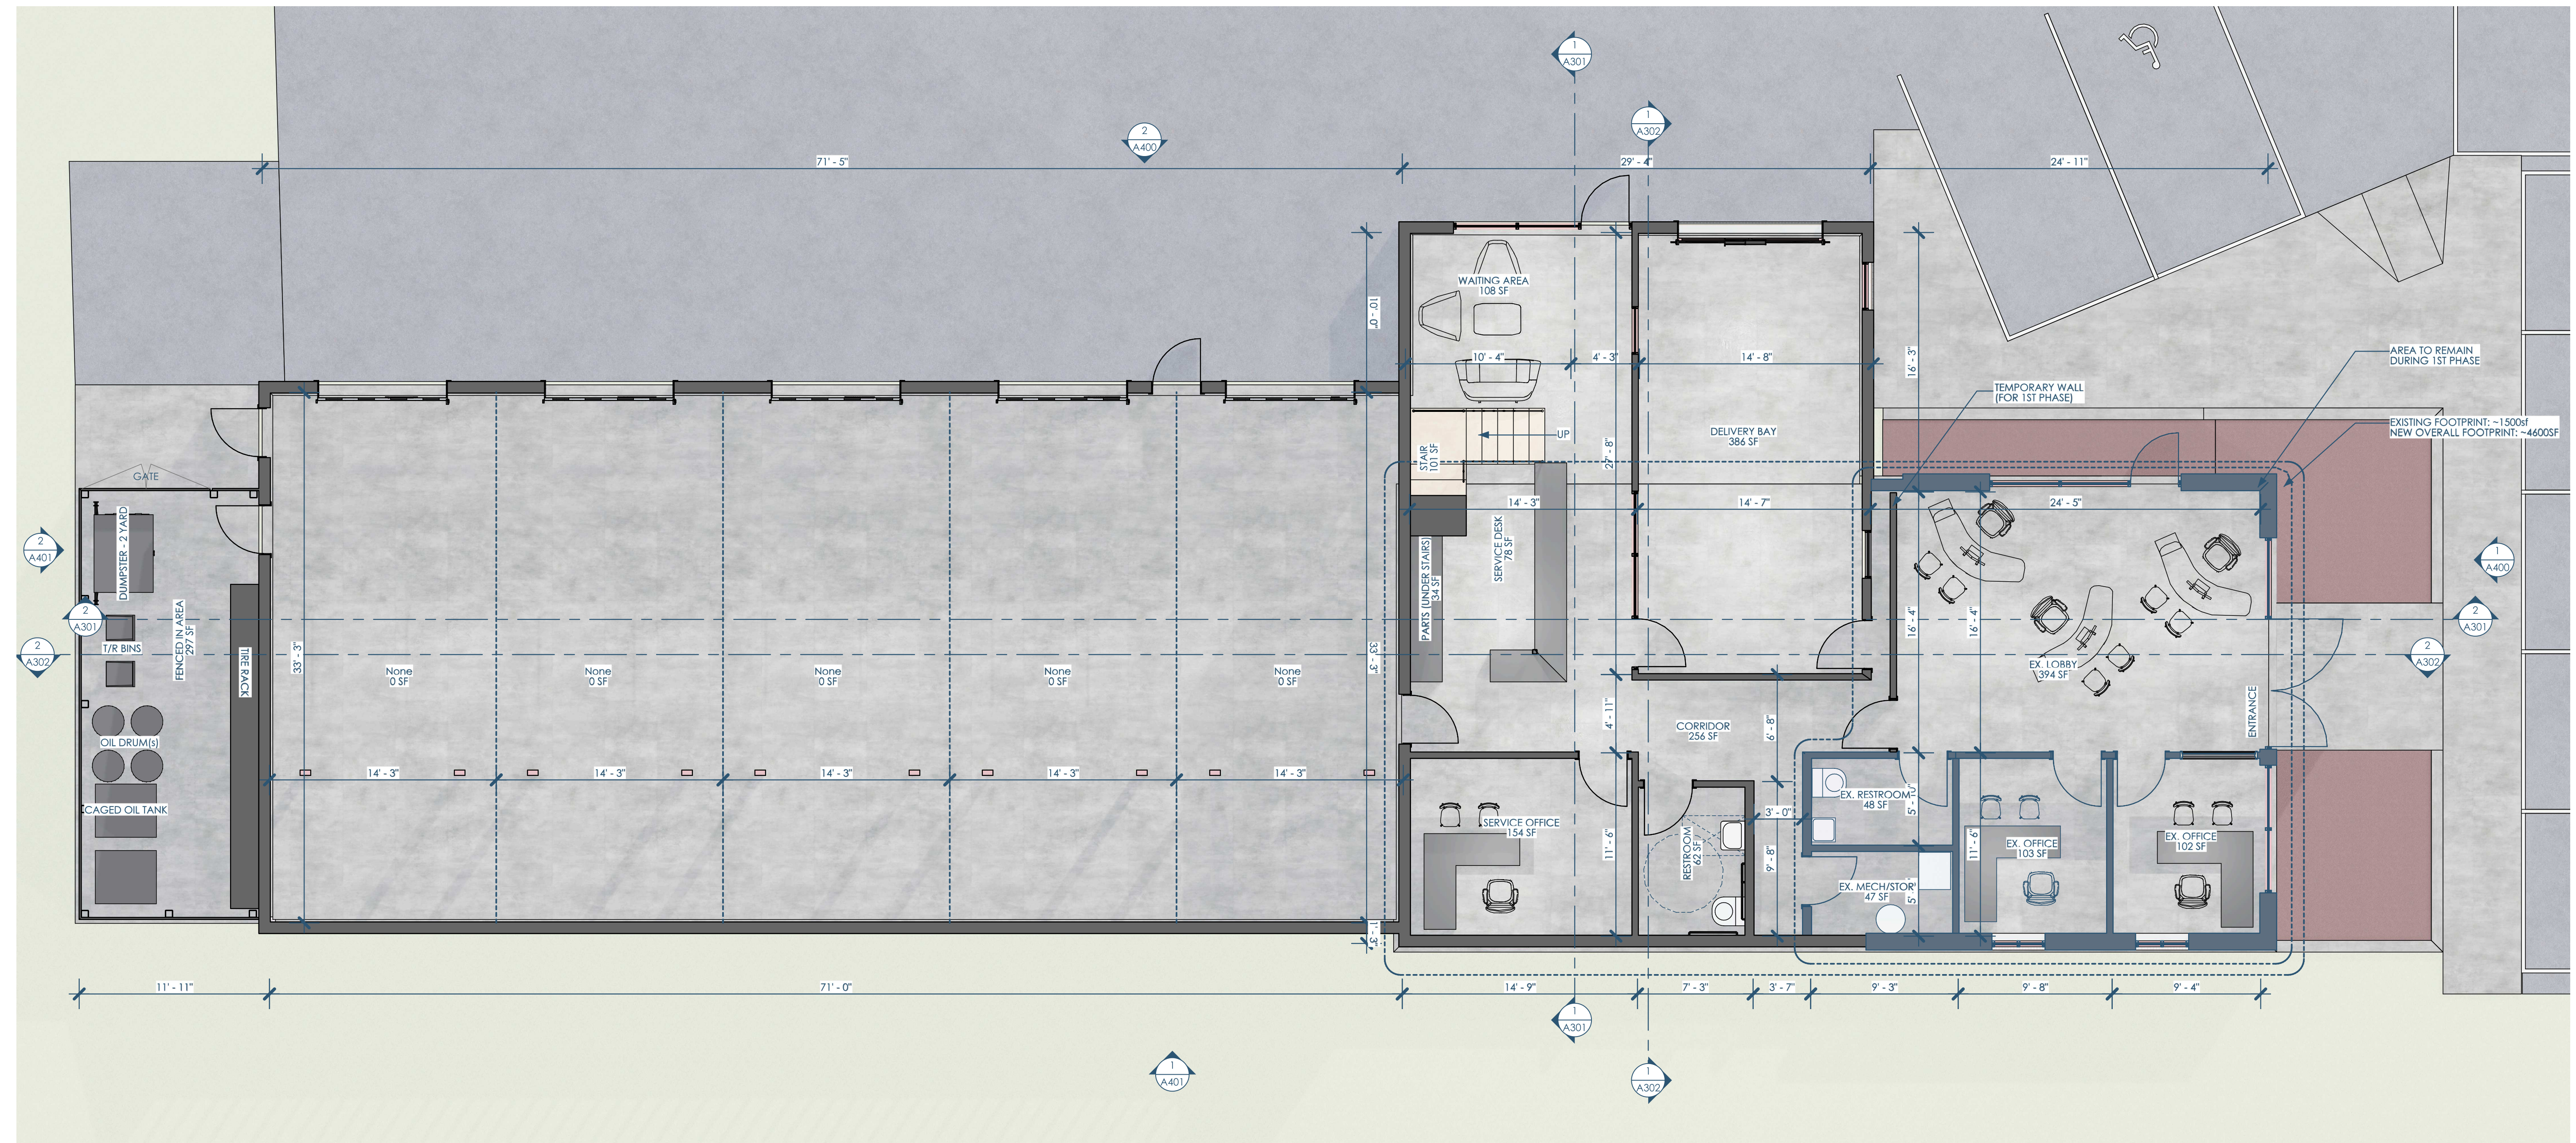

1/A101\_1 PHASE 1 - 1ST FLOOR  
3/16"=1'-0"

This project, like most OpeningDesign's projects, is open source (Attribution-ShareAlike 4.0 International-CC BY-SA 4.0)-freely available to any party for future use, assuming the terms such as Attribution and ShareAlike are honored.

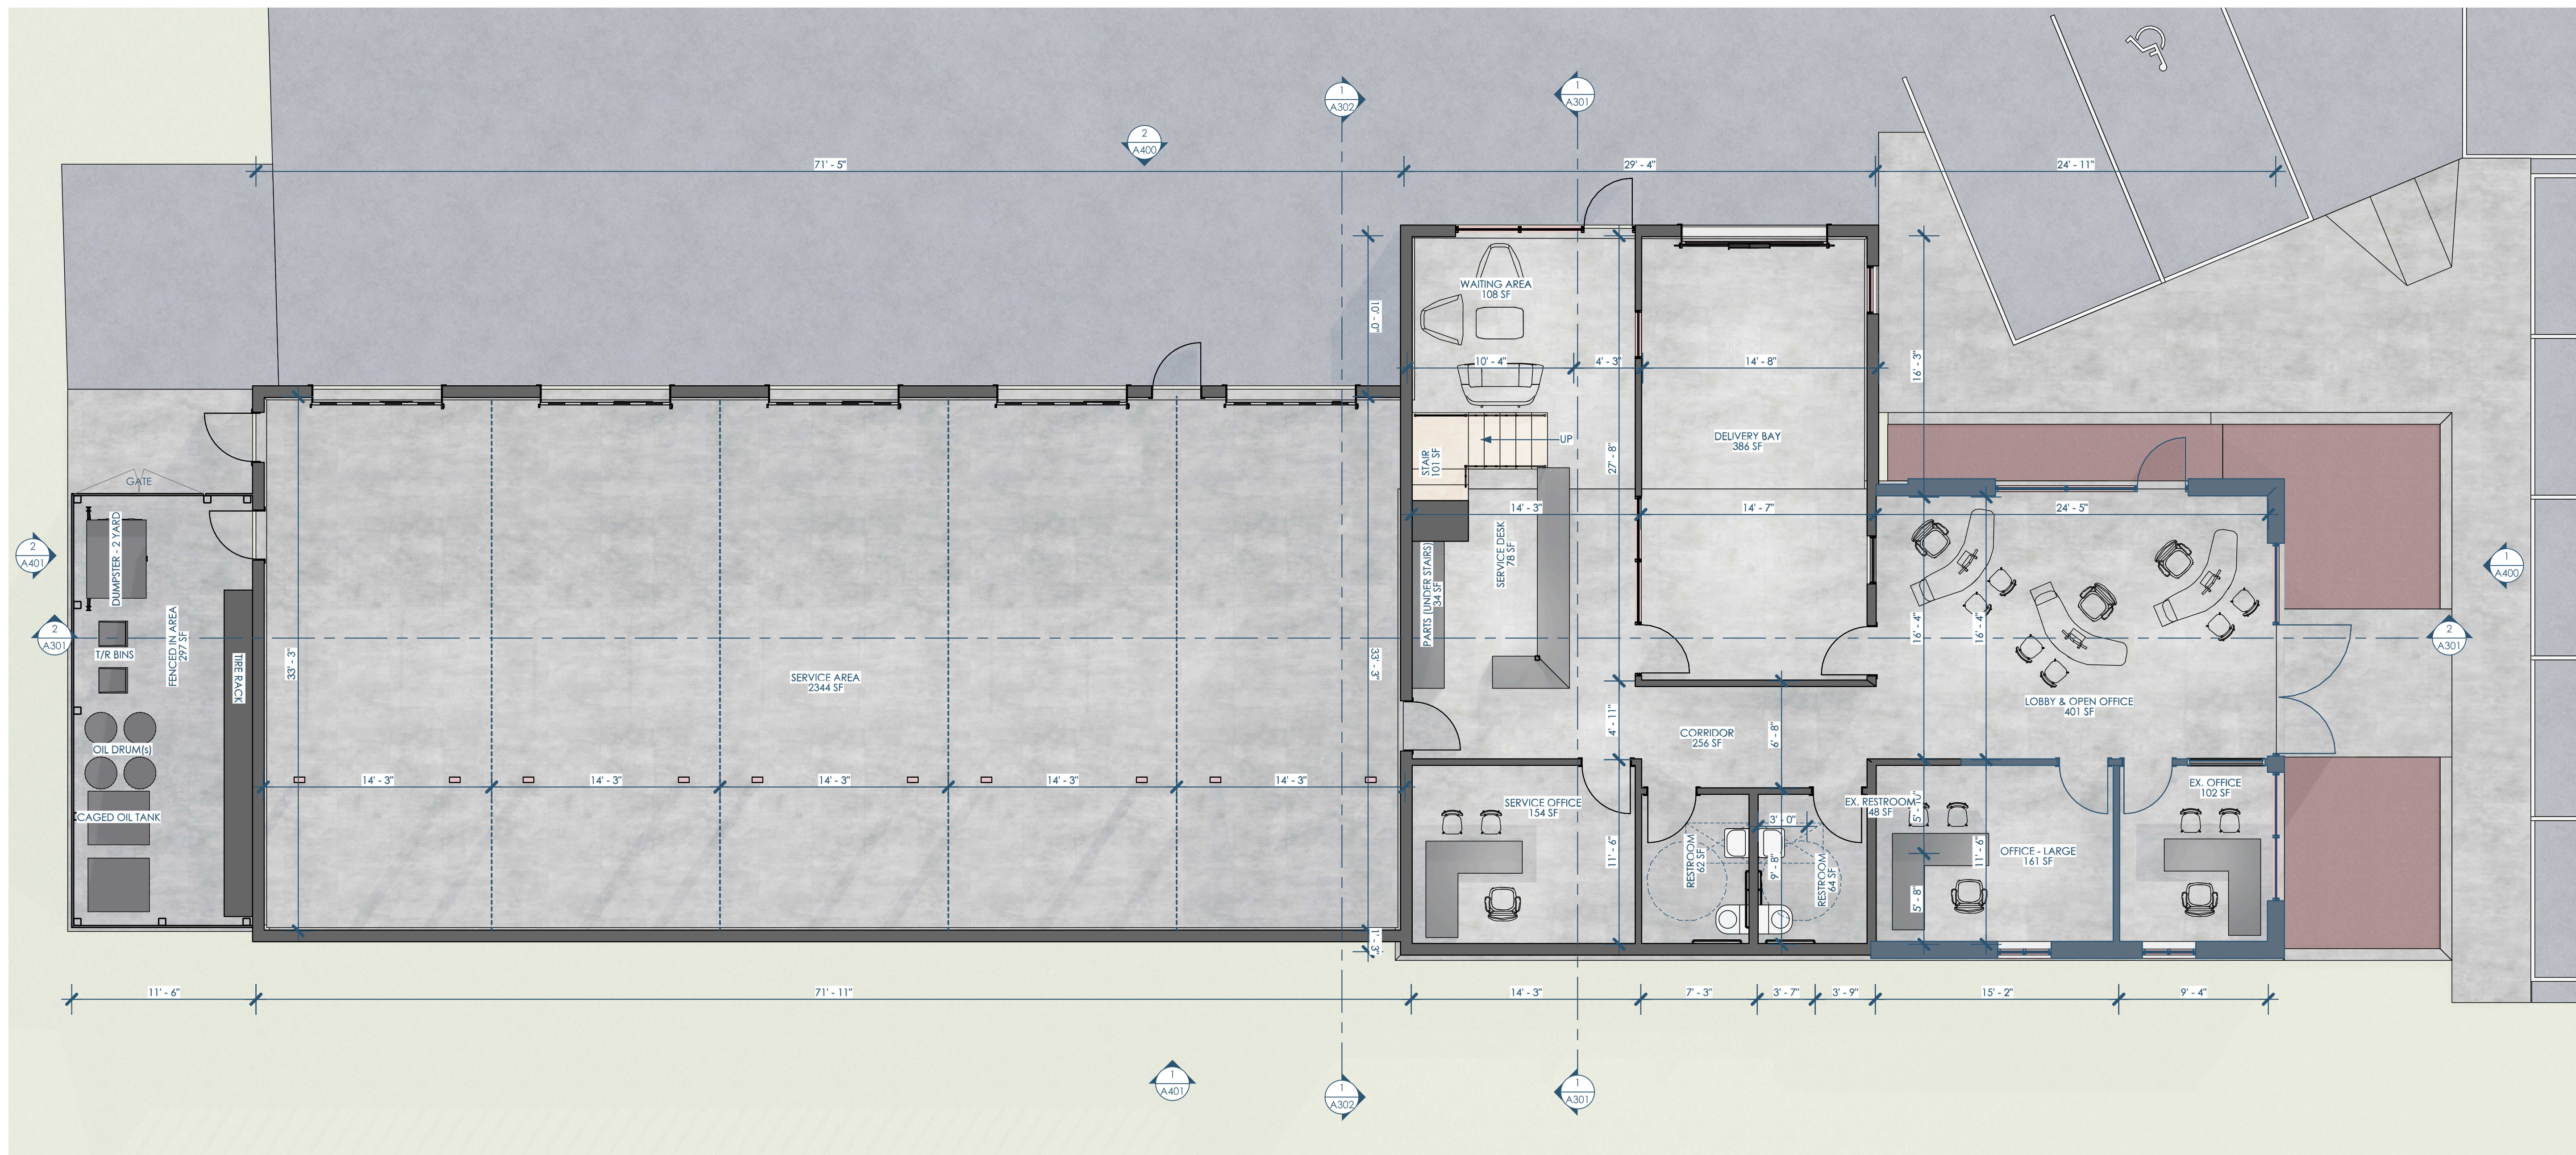

1/A101\_2 PHASE 2 - 1ST FLOOR  
3/16"=1'-0"



Owner: Cool Car Guys  
1600 Center Ave  
Janesville, WI 53546  
608.531.1600



GC: Lake Country Construction Group  
161 Horizon Dr  
Verona, WI 53593  
608.845.1398




Architect: Opening Design  
17 S Fairchild | FL 7  
Madison, WI 53703  
ryan@openingdesign.com | 773.425.6456

PHASE 2 - FIRST FLOOR  
COOL CAR GUYS

1600 CENTER AVE, JANESVILLE, WI 53546

A101\_2

This project, like most Opening Design's projects, is open source (Attribution-ShareAlike 4.0 International—CC BY-SA 4.0)—freely available to any party for future use, assuming the terms such as Attribution and ShareAlike are honored.

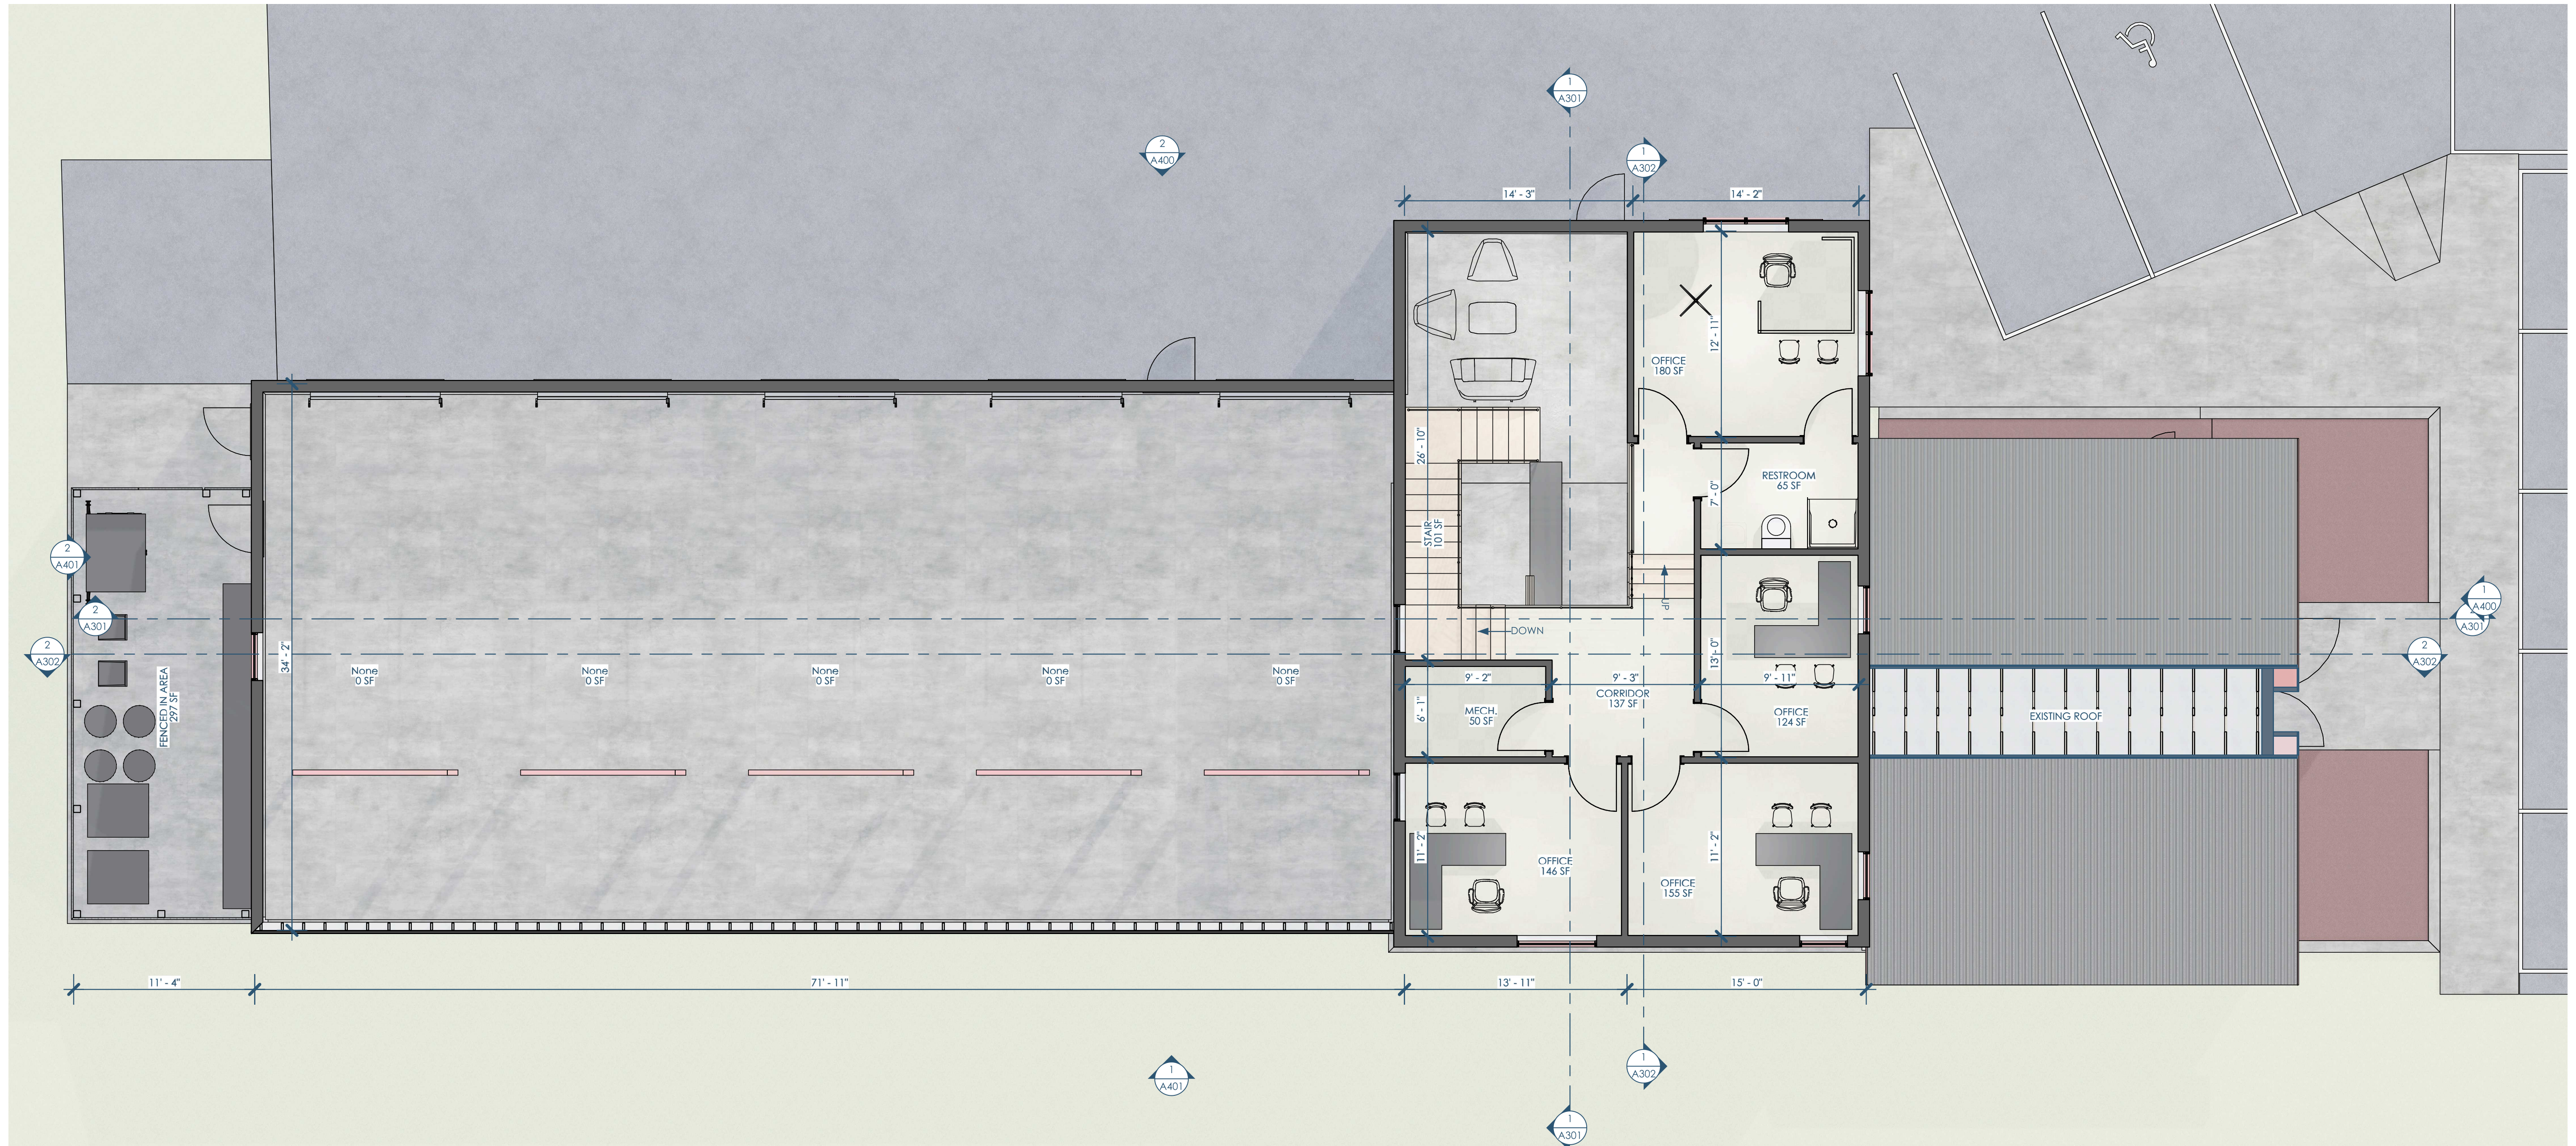

1/A102 PHASE 2 - MEZZ  
3/16"=1'-0"



Owner: Cool Car Guys  
1600 Center Ave  
Janesville, WI 53546  
608.531.1600



GC: Lake Country Construction Group  
161 Horizon Dr  
Verona, WI 53593  
608.845.1398



Architect: Opening Design  
17 S Fairchild | FL 7  
Madison, WI 53703  
ryan@openingdesign.com | 773.425.6456

PHASE 2 - MEZZANINE  
COOL CAR GUYS


1600 CENTER AVE, JANESVILLE, WI 53546

A102

This project, like most Opening Design's projects, is open source (Attribution-ShareAlike 4.0 International - CC BY-SA 4.0) - freely available to any party for future use, assuming the terms such as Attribution and ShareAlike are honored.

5 4 3 2 1

C

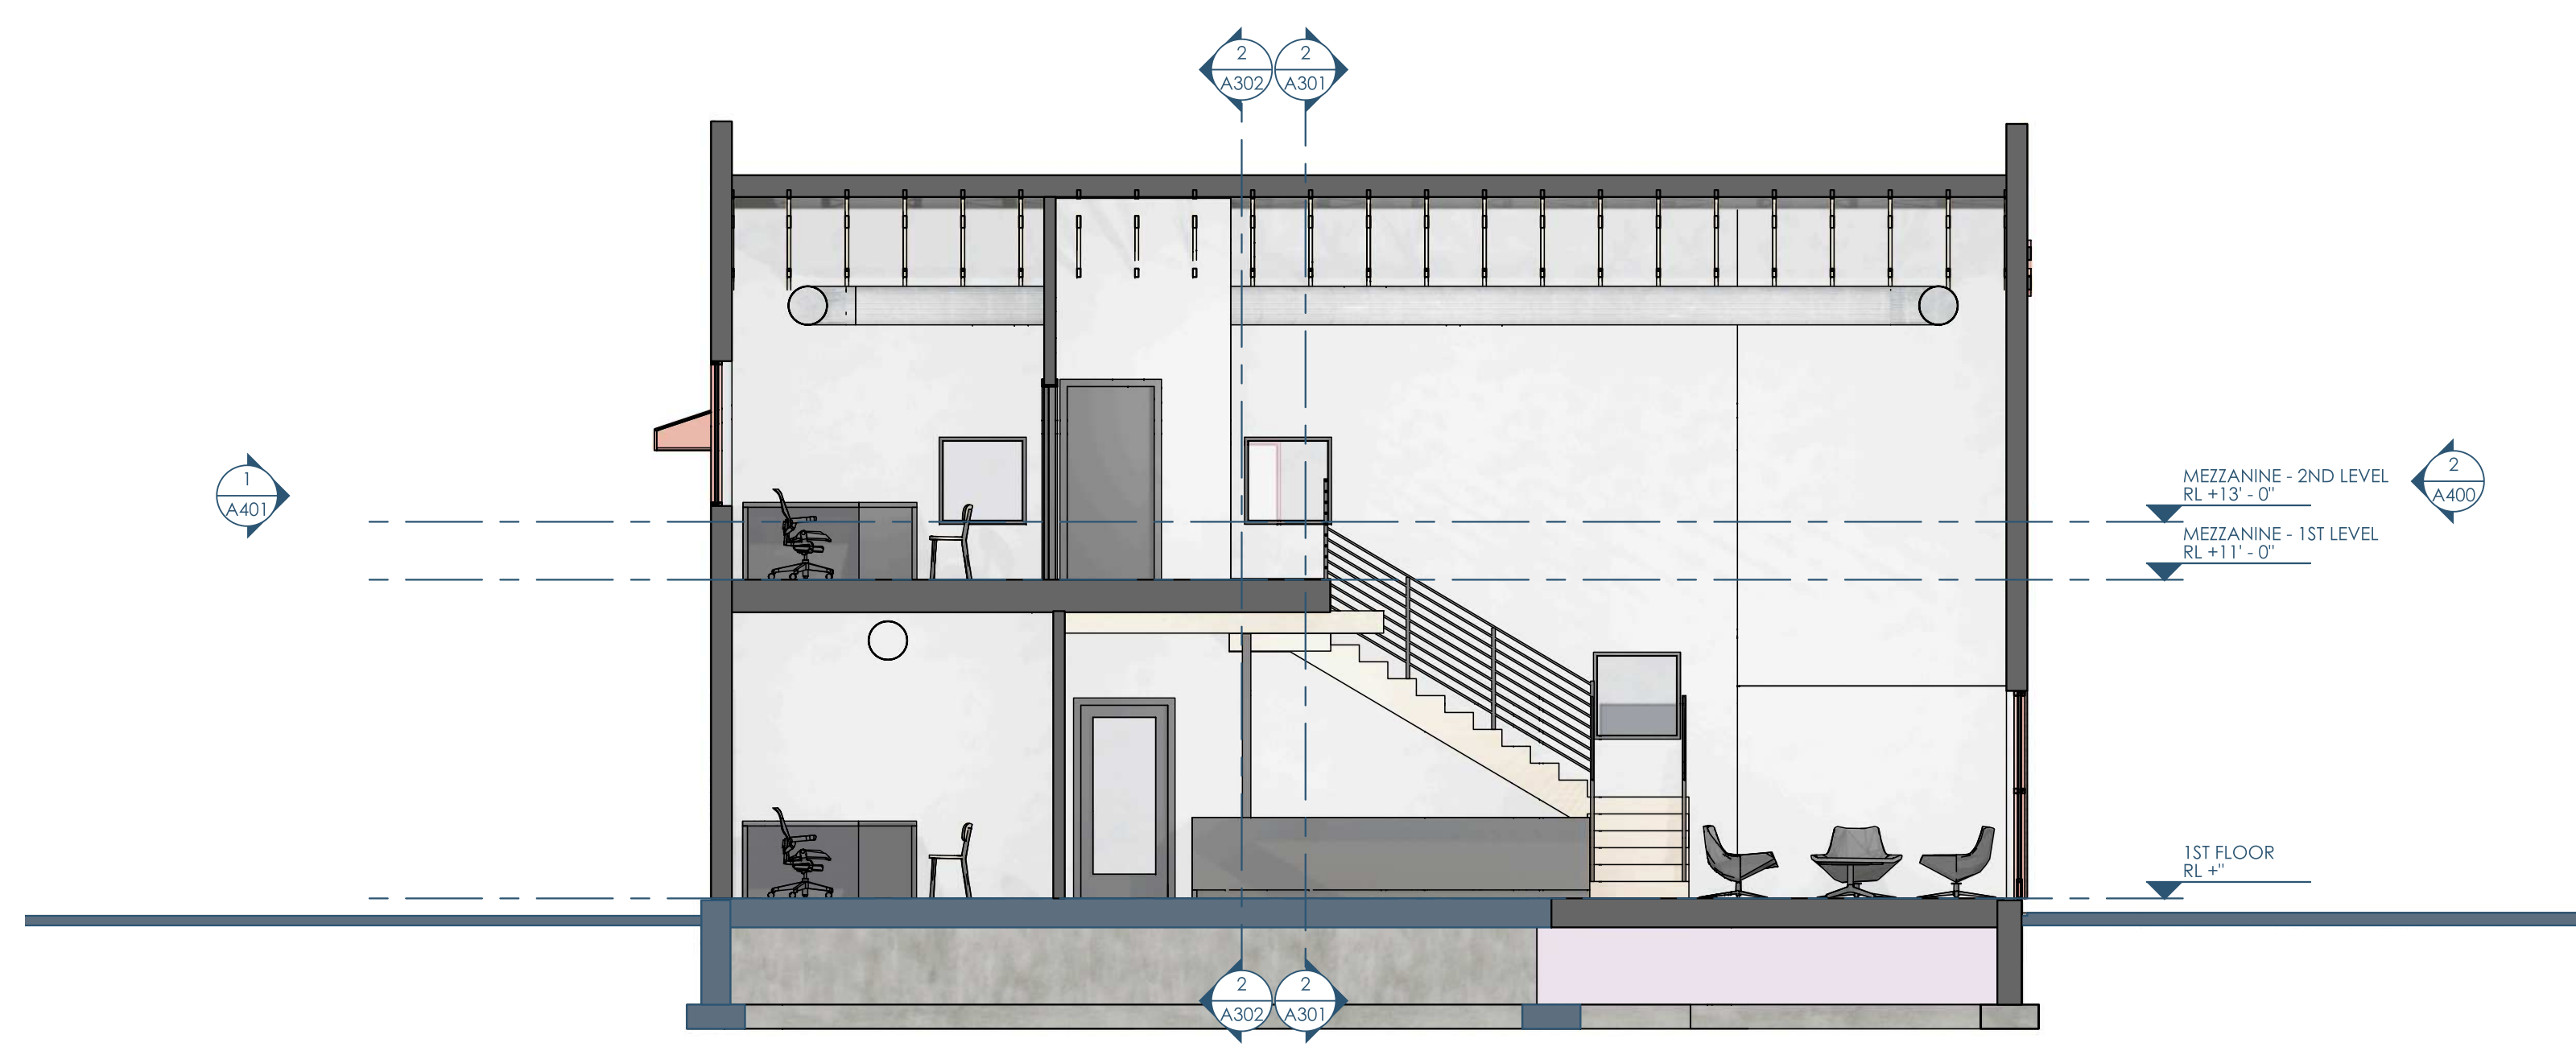

1/A301 SECTION - NS - WEST AT LOBBY  
3/16"=1'-0"

B




2/A301 SECTION - EW - NORTH  
3/16"=1'-0"

A

5 4 3 2 1

This project, like most Opening Design's projects, is open source (Attribution-ShareAlike 4.0 International [CC-BY-SA 4.0]) - freely available to any party for future use, assuming the terms such as Attribution and ShareAlike are honored.

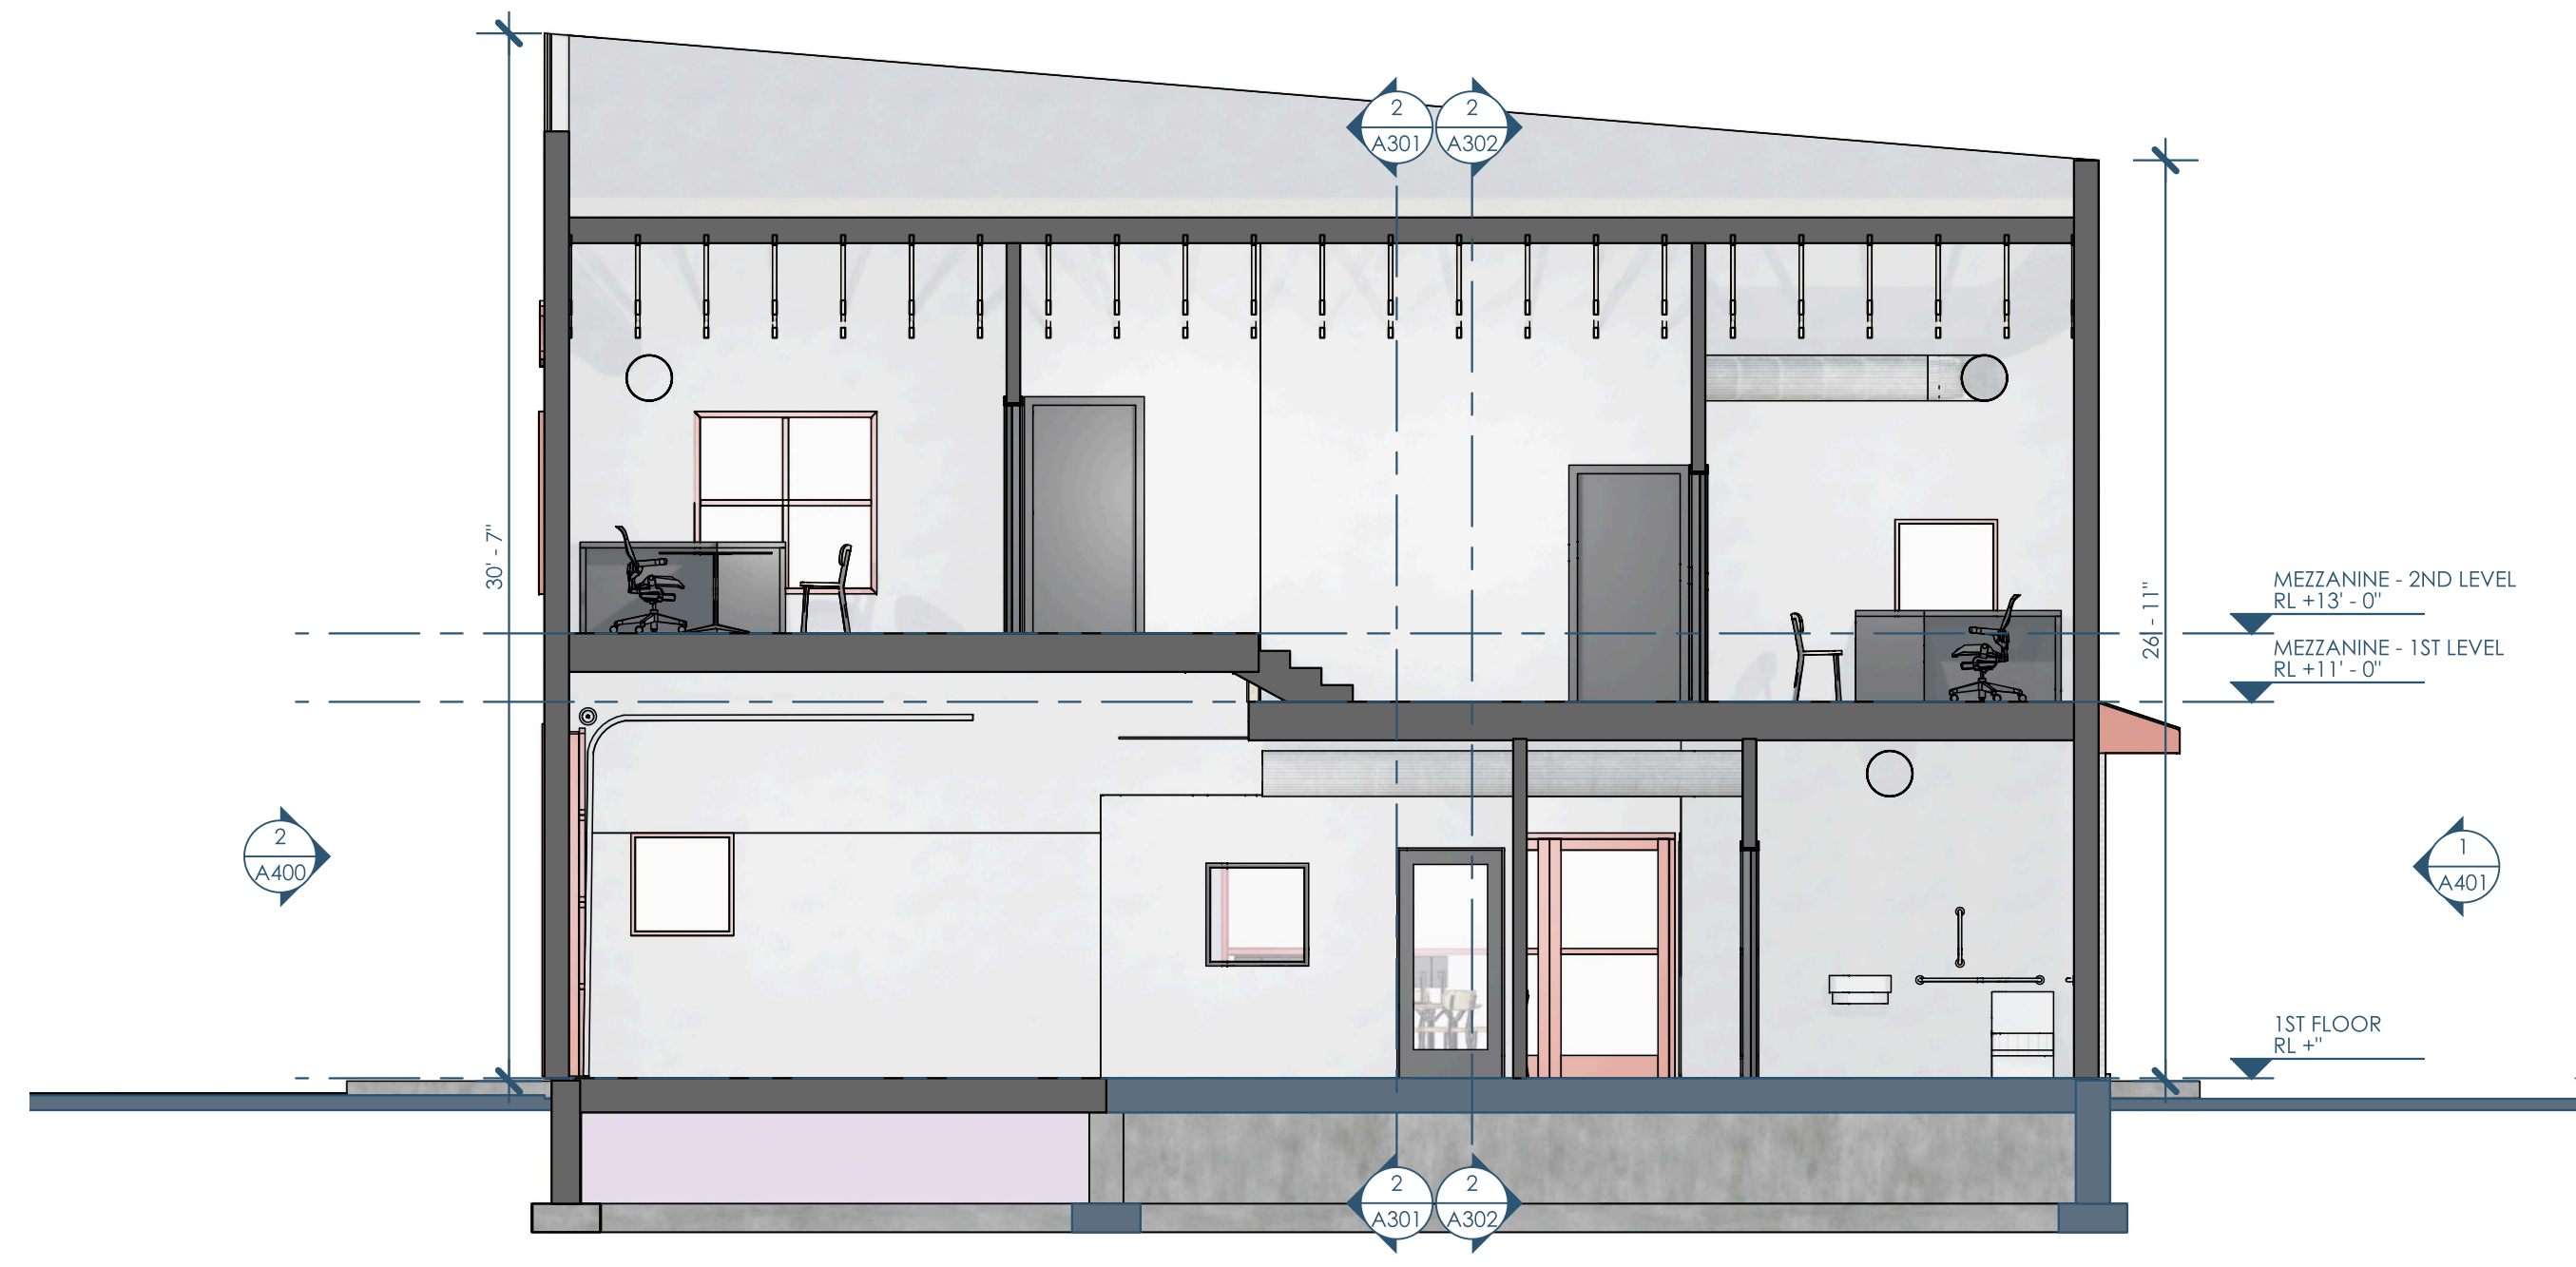

1/A302 SECTION - NS - EAST AT DROPOFF BAY  
3/16"=1'-0"



2/A302 SECTION - EW - SOUTH  
3/16"=1'-0"




Owner: Cool Car Guys  
1600 Center Ave  
Janesville, WI 53546  
608.531.1600

GC: Lake Country Construction Group  
161 Horizon Dr  
Verona, WI 53593  
608.845.1398

Architect: Opening Design  
17 S Fairchild | FL 7  
Madison, WI 53703  
ryan@openingdesign.com | 773.425.6456

This project, like most Opening Design's projects, is open source (Attribution-ShareAlike 4.0 International-CC-BY-SA 4.0)-freely available to any party for future use, assuming the terms such as Attribution and ShareAlike are honored.

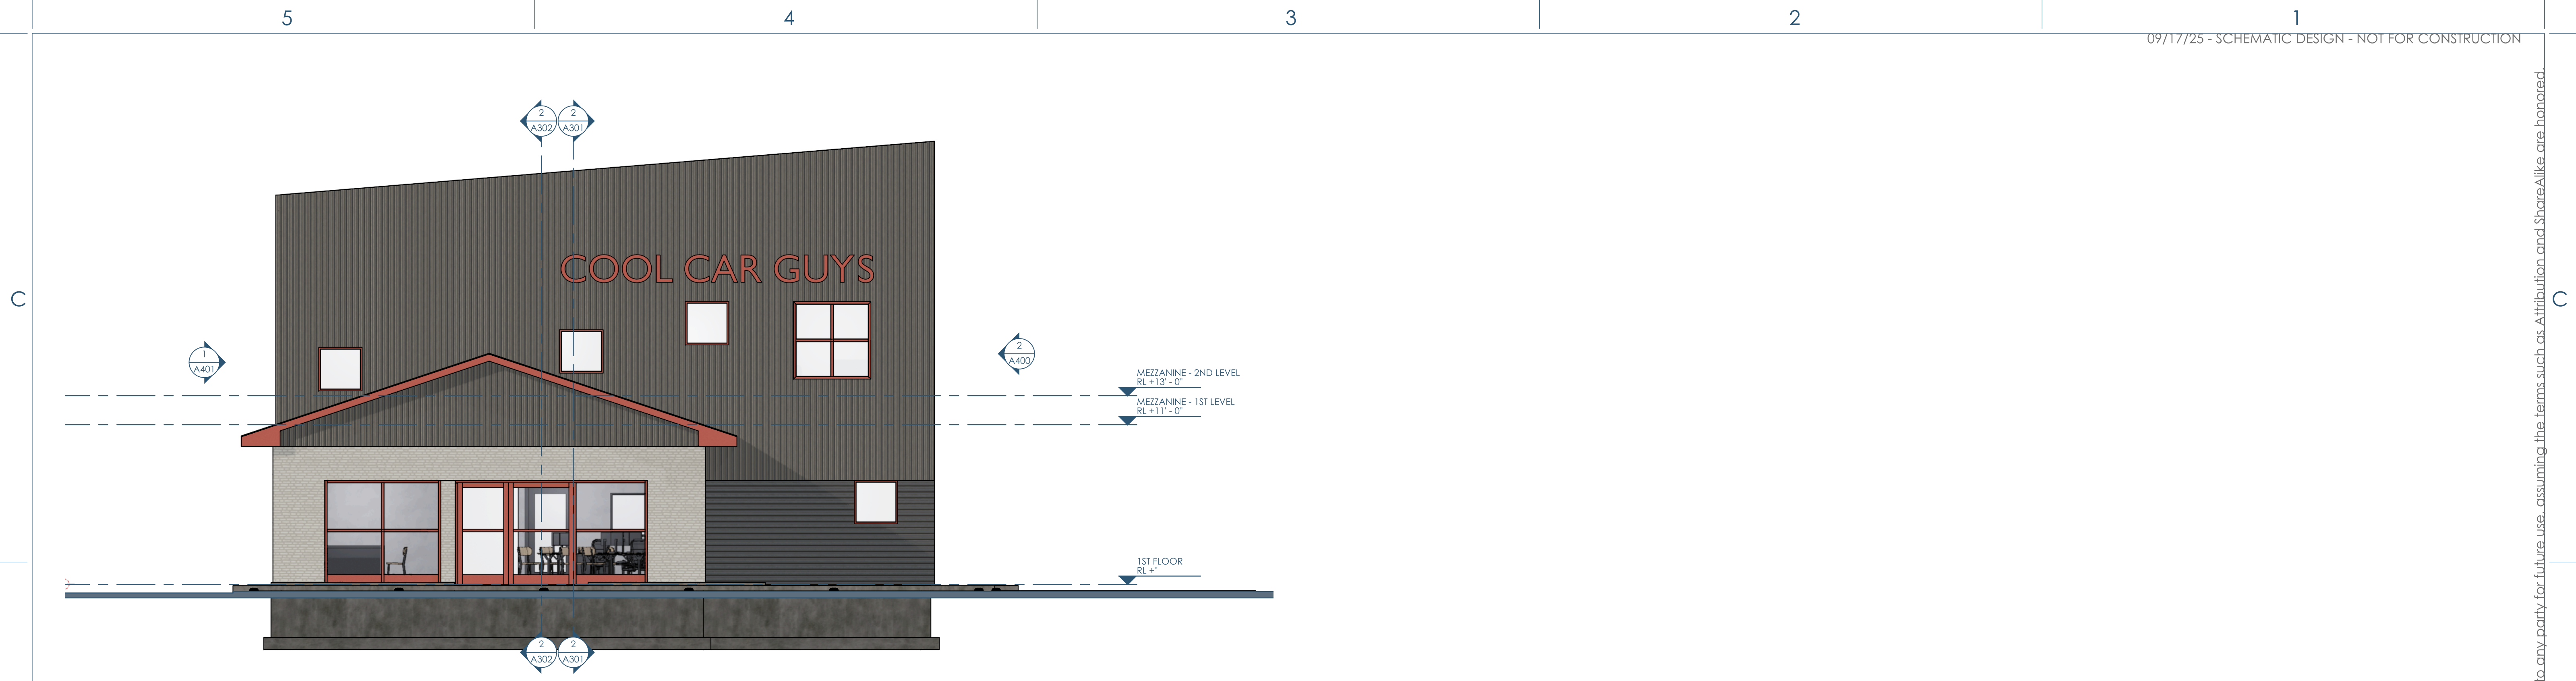

1/A400 ELEVATION - EAST CENTER AVE.  
3/16"=1'-0"



2/A400 ELEVATION - NORTH JOLIET ST.  
3/16"=1'-0"



Owner: Cool Car Guys  
1600 Center Ave  
Janesville, WI 53546  
608.531.1600

GC: Lake Country Construction Group  
161 Horizon Dr  
Verona, WI 53593  
608.845.1398

Architect: Opening Design  
17 S Fairchild | FL 7  
Madison, WI 53703  
ryan@openingdesign.com | 773.425.6456

This project, like most Opening Design's projects, is open source (Attribution-ShareAlike 4.0 International=CC BY-SA 4.0) - freely available to any party for future use, assuming the terms such as Attribution and ShareAlike are honored.


5 4 3 2 1

C



1/A401 ELEVATION - SOUTH  
3/16"=1'-0"

B

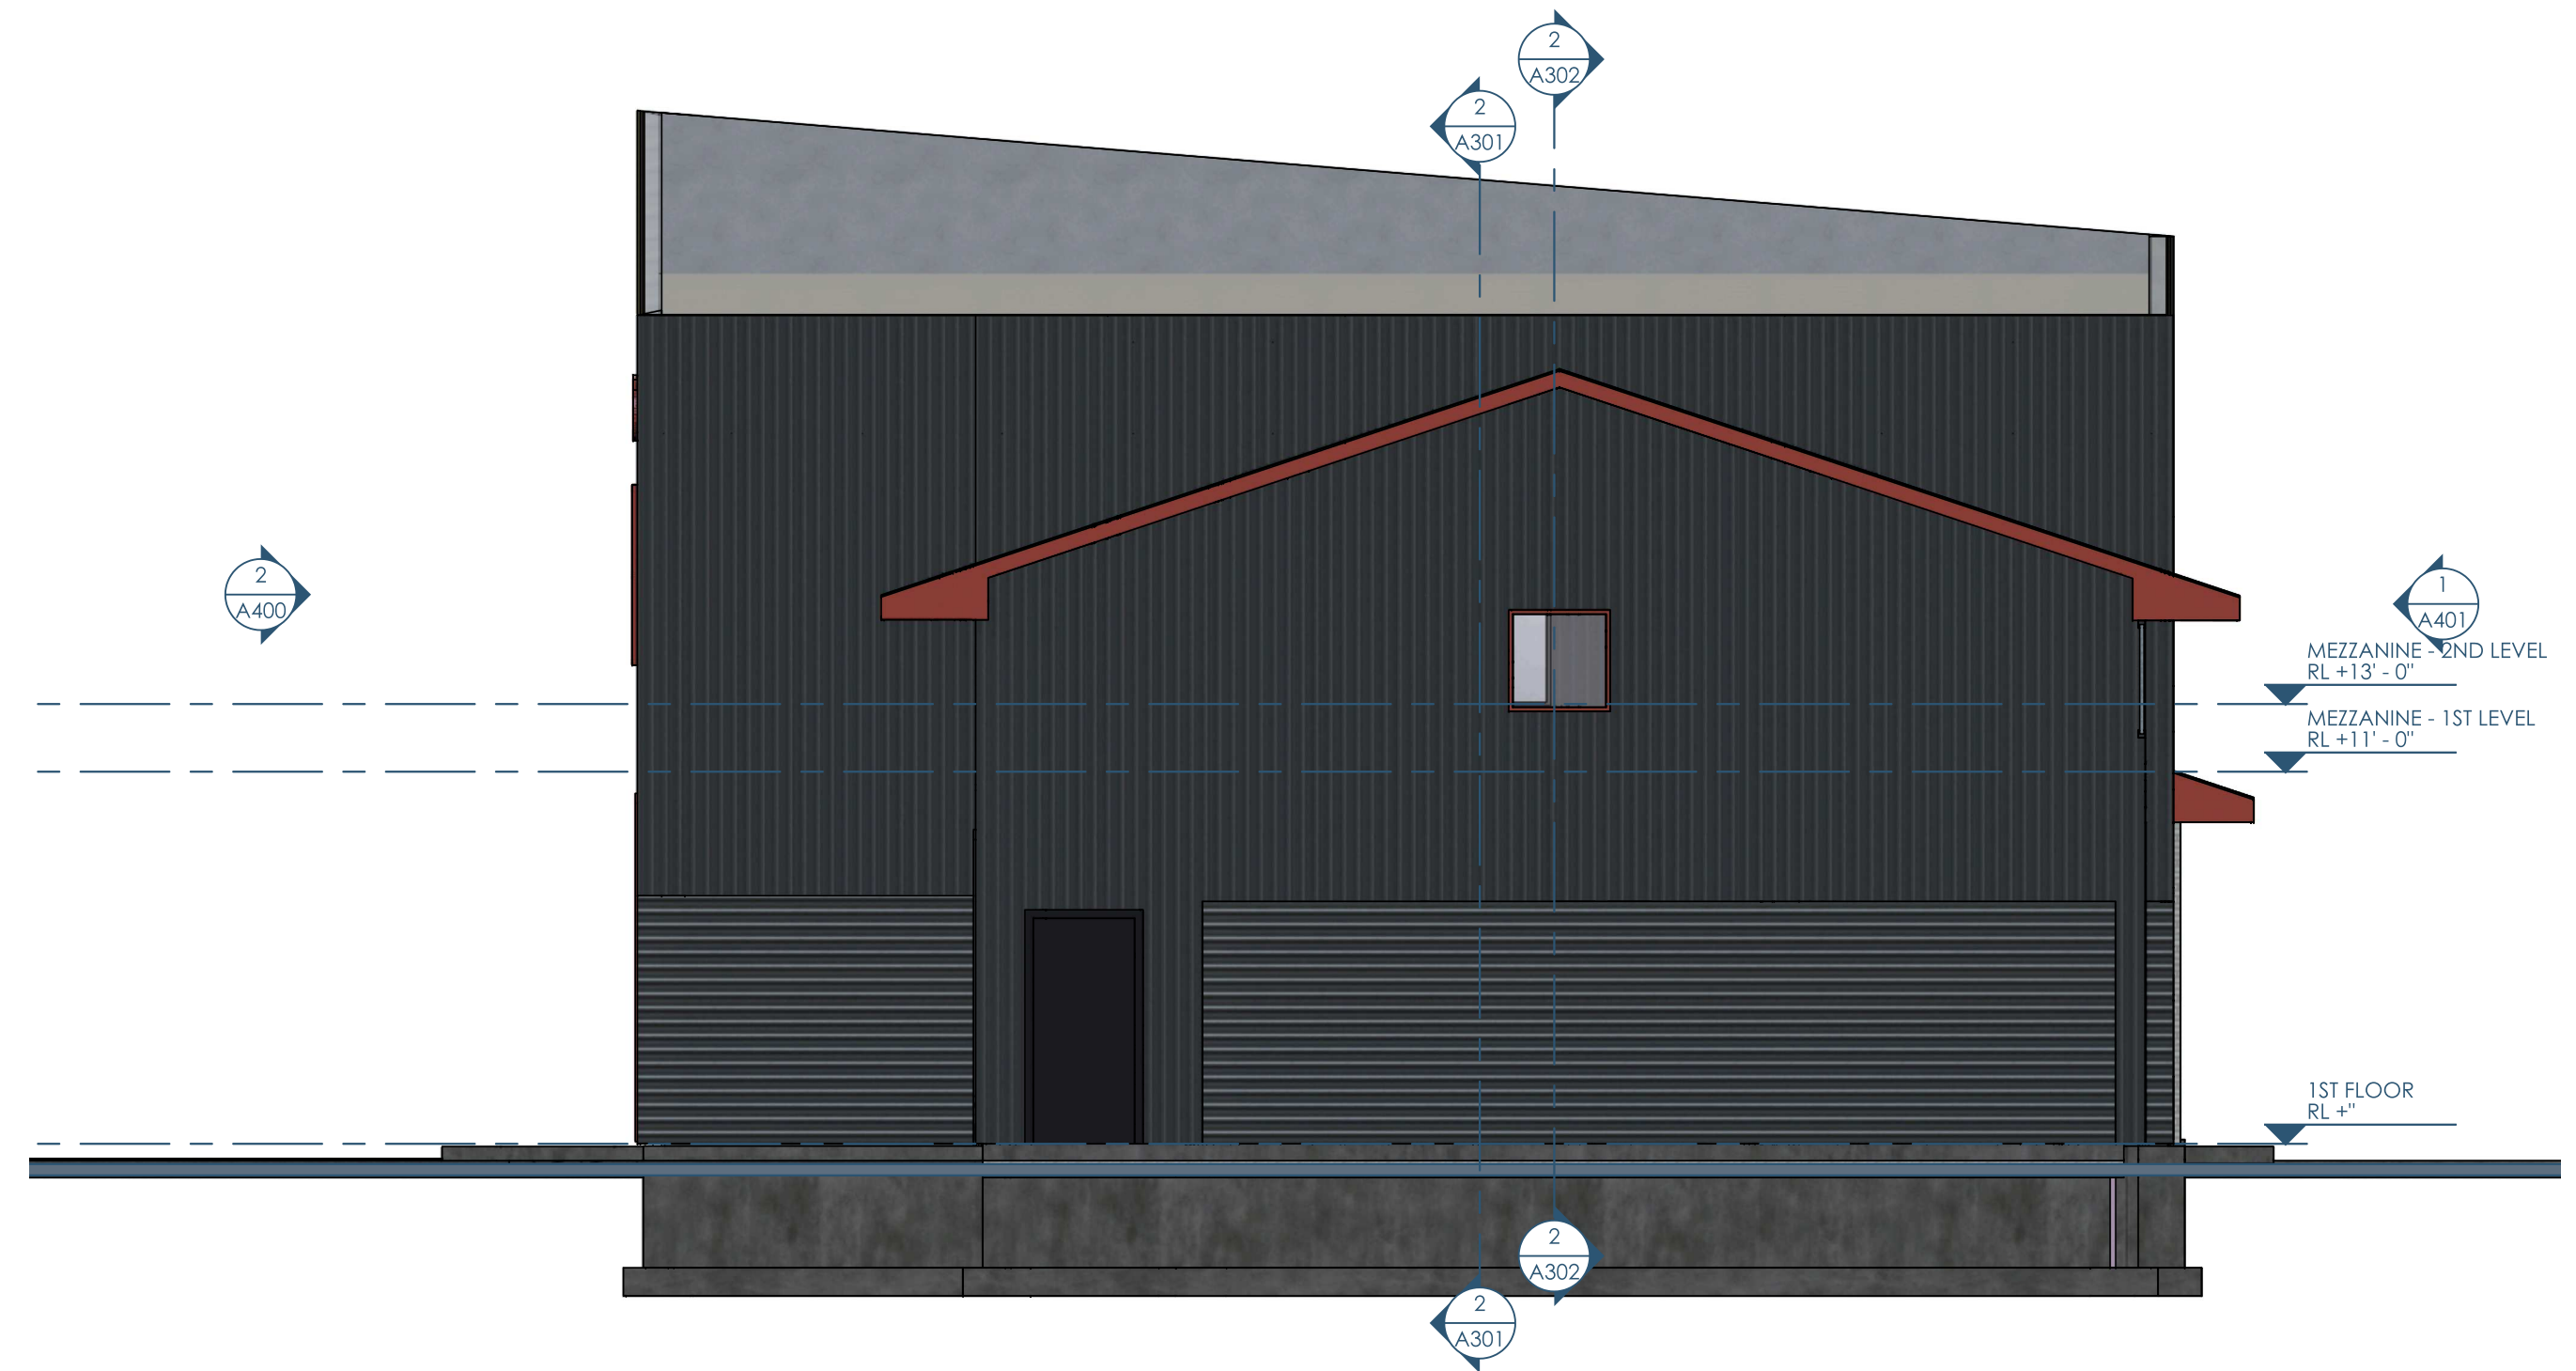

2/A401 ELEVATION - WEST  
3/16"=1'-0"

A

Owner: Cool Car Guys  
1600 Center Ave  
Janesville, WI 53546  
608.531.1600

GC: Lake Country Construction Group  
161 Horizon Dr  
Verona, WI 53593  
608.845.1398

Architect: Opening Design  
17 S Fairchild | FL 7  
Madison, WI 53703  
ryan@openingdesign.com | 773.425.6456

5 4 3 2 1

This project, like most Opening Design's projects, is open source (Attribution-ShareAlike 4.0 International-CC BY-SA 4.0)-freely available to any party for future use, assuming the terms such as Attribution and ShareAlike are honored.



1/A900 PERSPECTIVE - CENTER AVE.



2/A900 PERSPECTIVE- CENTER AVE. SOUTH



3/A900 PERSPECTIVE- JOLIET ST.



4/A900 PERSPECTIVE- LOBBY LOOKING south2



5/A900 PERSPECTIVE- LOBBY LOOKING NORTH FROM MEZZ. STAIR



6/A900 PERSPECTIVE- LOBBY LOOKING NORTH



Owner: Cool Car Guys  
1600 Center Ave  
Janesville, WI 53546  
608.531.1600



GC: Lake Country Construction Group  
161 Horizon Dr  
Verona, WI 53593  
608.845.1398



Architect: Opening Design  
17 S Fairchild | FL 7  
Madison, WI 53703  
ryan@openingdesign.com | 773.425.6456

RENDERINGS  
COOL CAR GUYS  
1600 CENTER AVE, JANESVILLE, WI 53546

A900

This project, like most Opening Design's projects, is open source (Attribution-ShareAlike 4.0 International-CC BY-SA 4.0)-freely available to any party for future use, assuming the terms such as Attribution and ShareAlike are honored.