


1/A050 PHASE 1 - DEMOLITION PLAN
3/32"=1'-0"

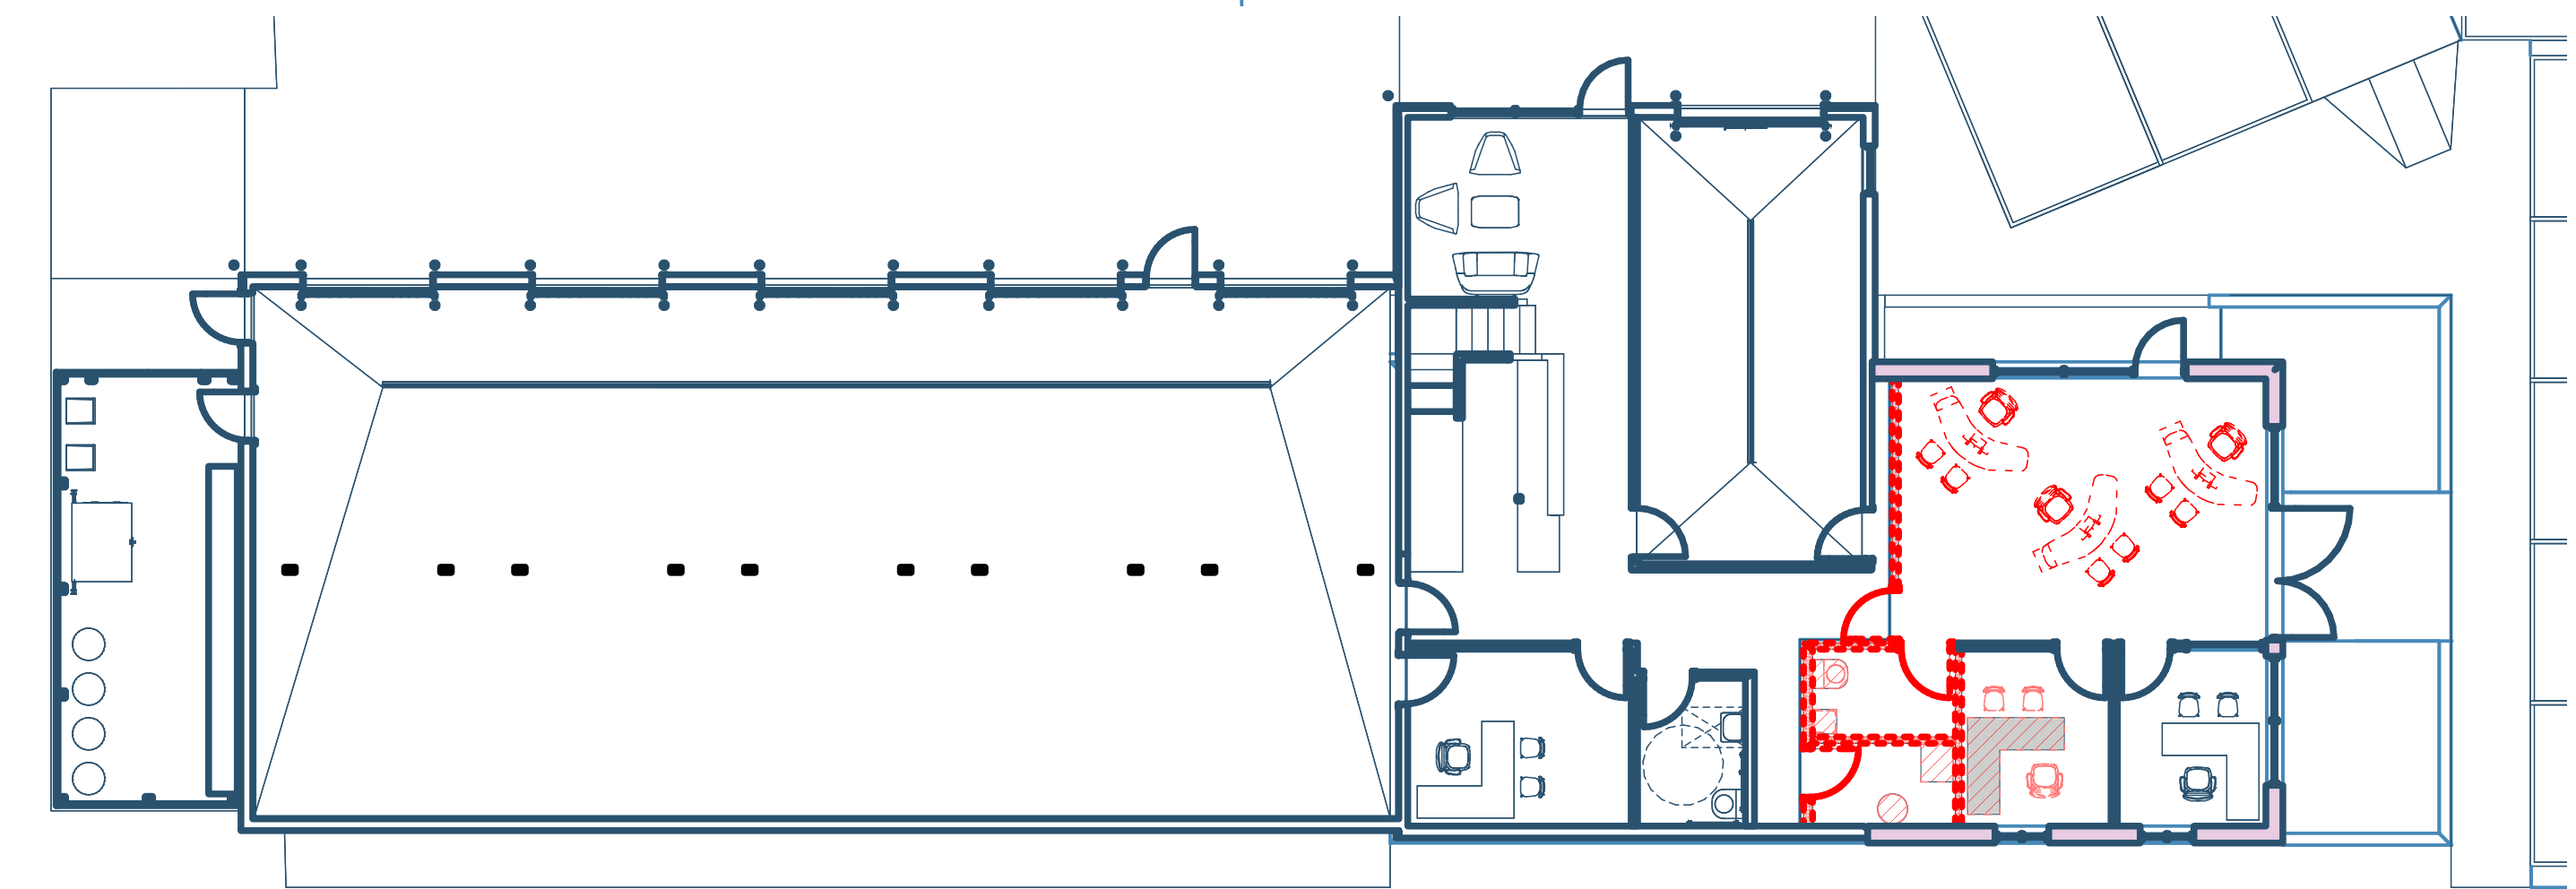

2/A050 PHASE 2 - DEMOLITION PLAN
3/32"=1'-0"



Owner: Cool Car Guys
1600 Center Ave
Janesville, WI 53546
608.531.1600



GC: Lake Country Construction Group
161 Horizon Dr
Verona, WI 53593
608.845.1398



Architect: Opening Design
17 S Fairchild | FL 7
Madison, WI 53703
ryan@openingdesign.com | 773.425.6456

DEMOLITION PLANS - 1ST AND 2ND PHASES
COOL CAR GUYS
1600 CENTER AVE, JANESVILLE, WI 53546

A050

This project, like most Opening Design's projects, is open source (Attribution-ShareAlike 4.0 International=CC BY-SA 4.0) - freely available to any party for future use, assuming the terms such as Attribution and ShareAlike are honored.

5

4

3


2

1

C

B

A

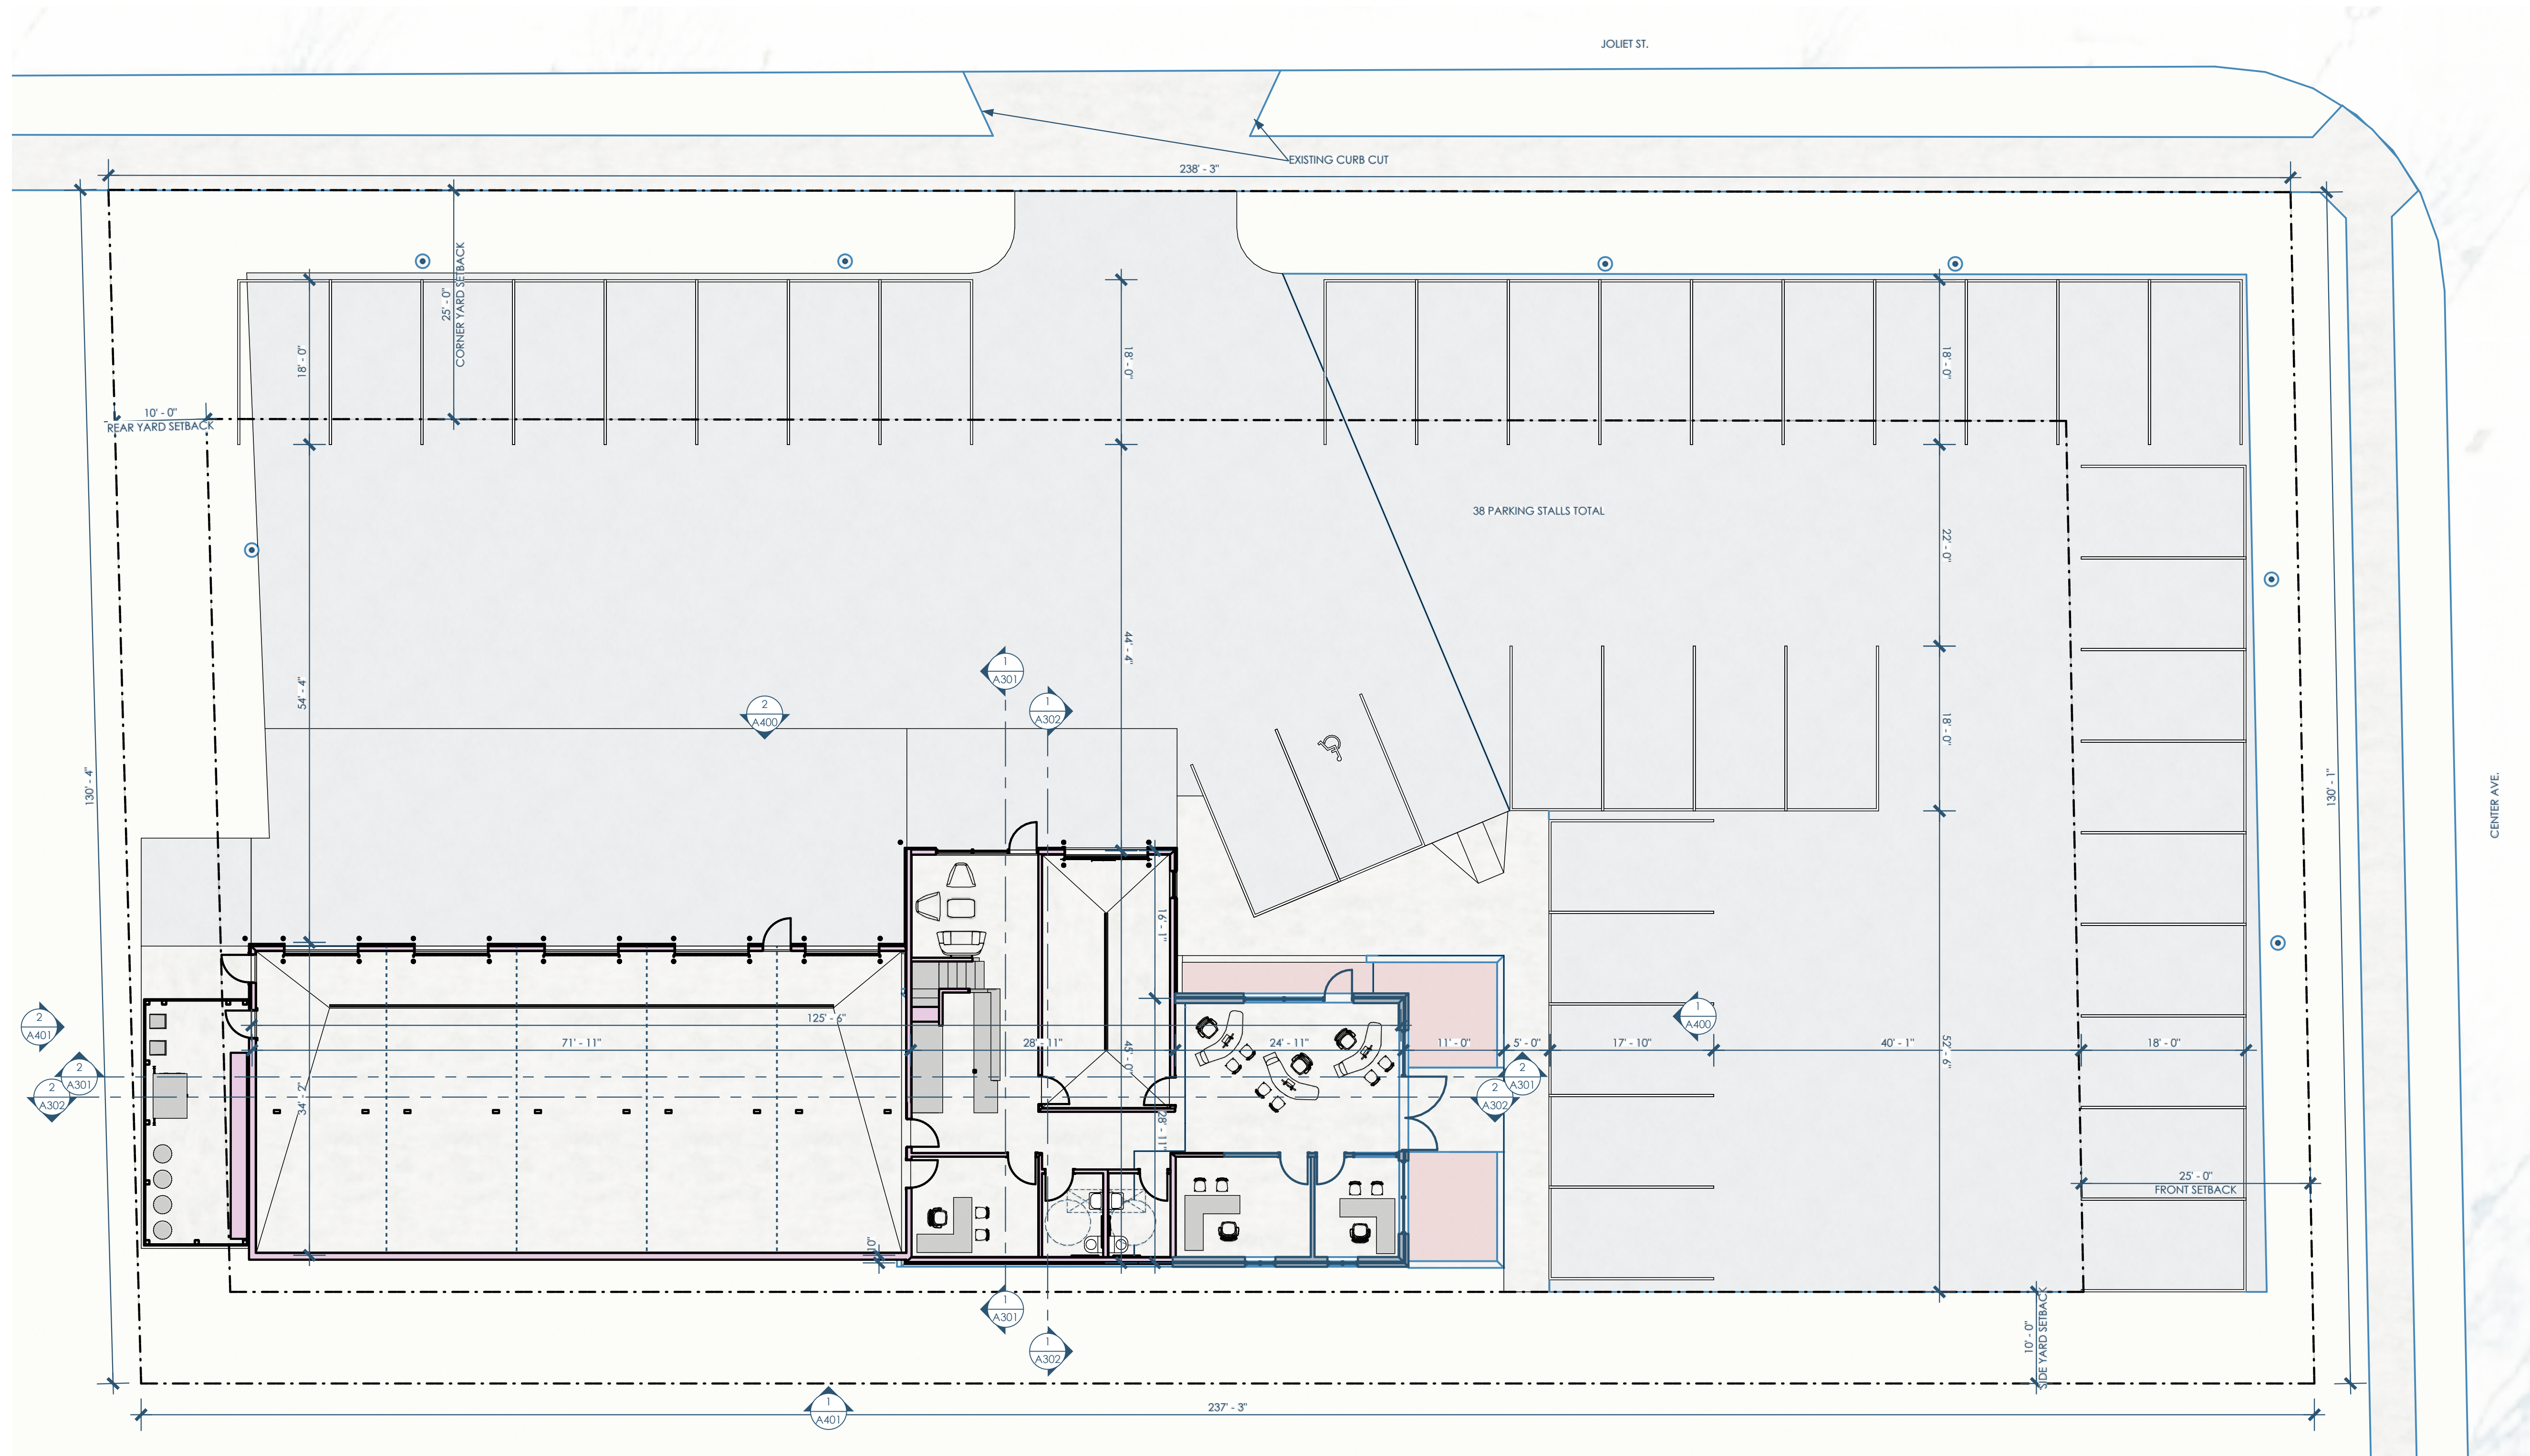

1/A100 SITE PLAN
1"=10'



Owner: Cool Car Guys
1600 Center Ave
Janesville, WI 53546
608.531.1600



GC: Lake Country Construction Group
161 Horizon Dr
Verona, WI 53593
608.845.1398




Architect: Opening Design
17 S Fairchild | FL 7
Madison, WI 53703
ryan@openingdesign.com | 773.425.6456

SITE PLAN
COOL CAR GUYS

1600 CENTER AVE, JANESVILLE, WI 53546

A100

This project, like most Opening Design's projects, is open source (Attribution-ShareAlike 4.0 International=CC BY-SA 4.0)=freely available to any party for future use, assuming the terms such as Attribution and ShareAlike are honored.

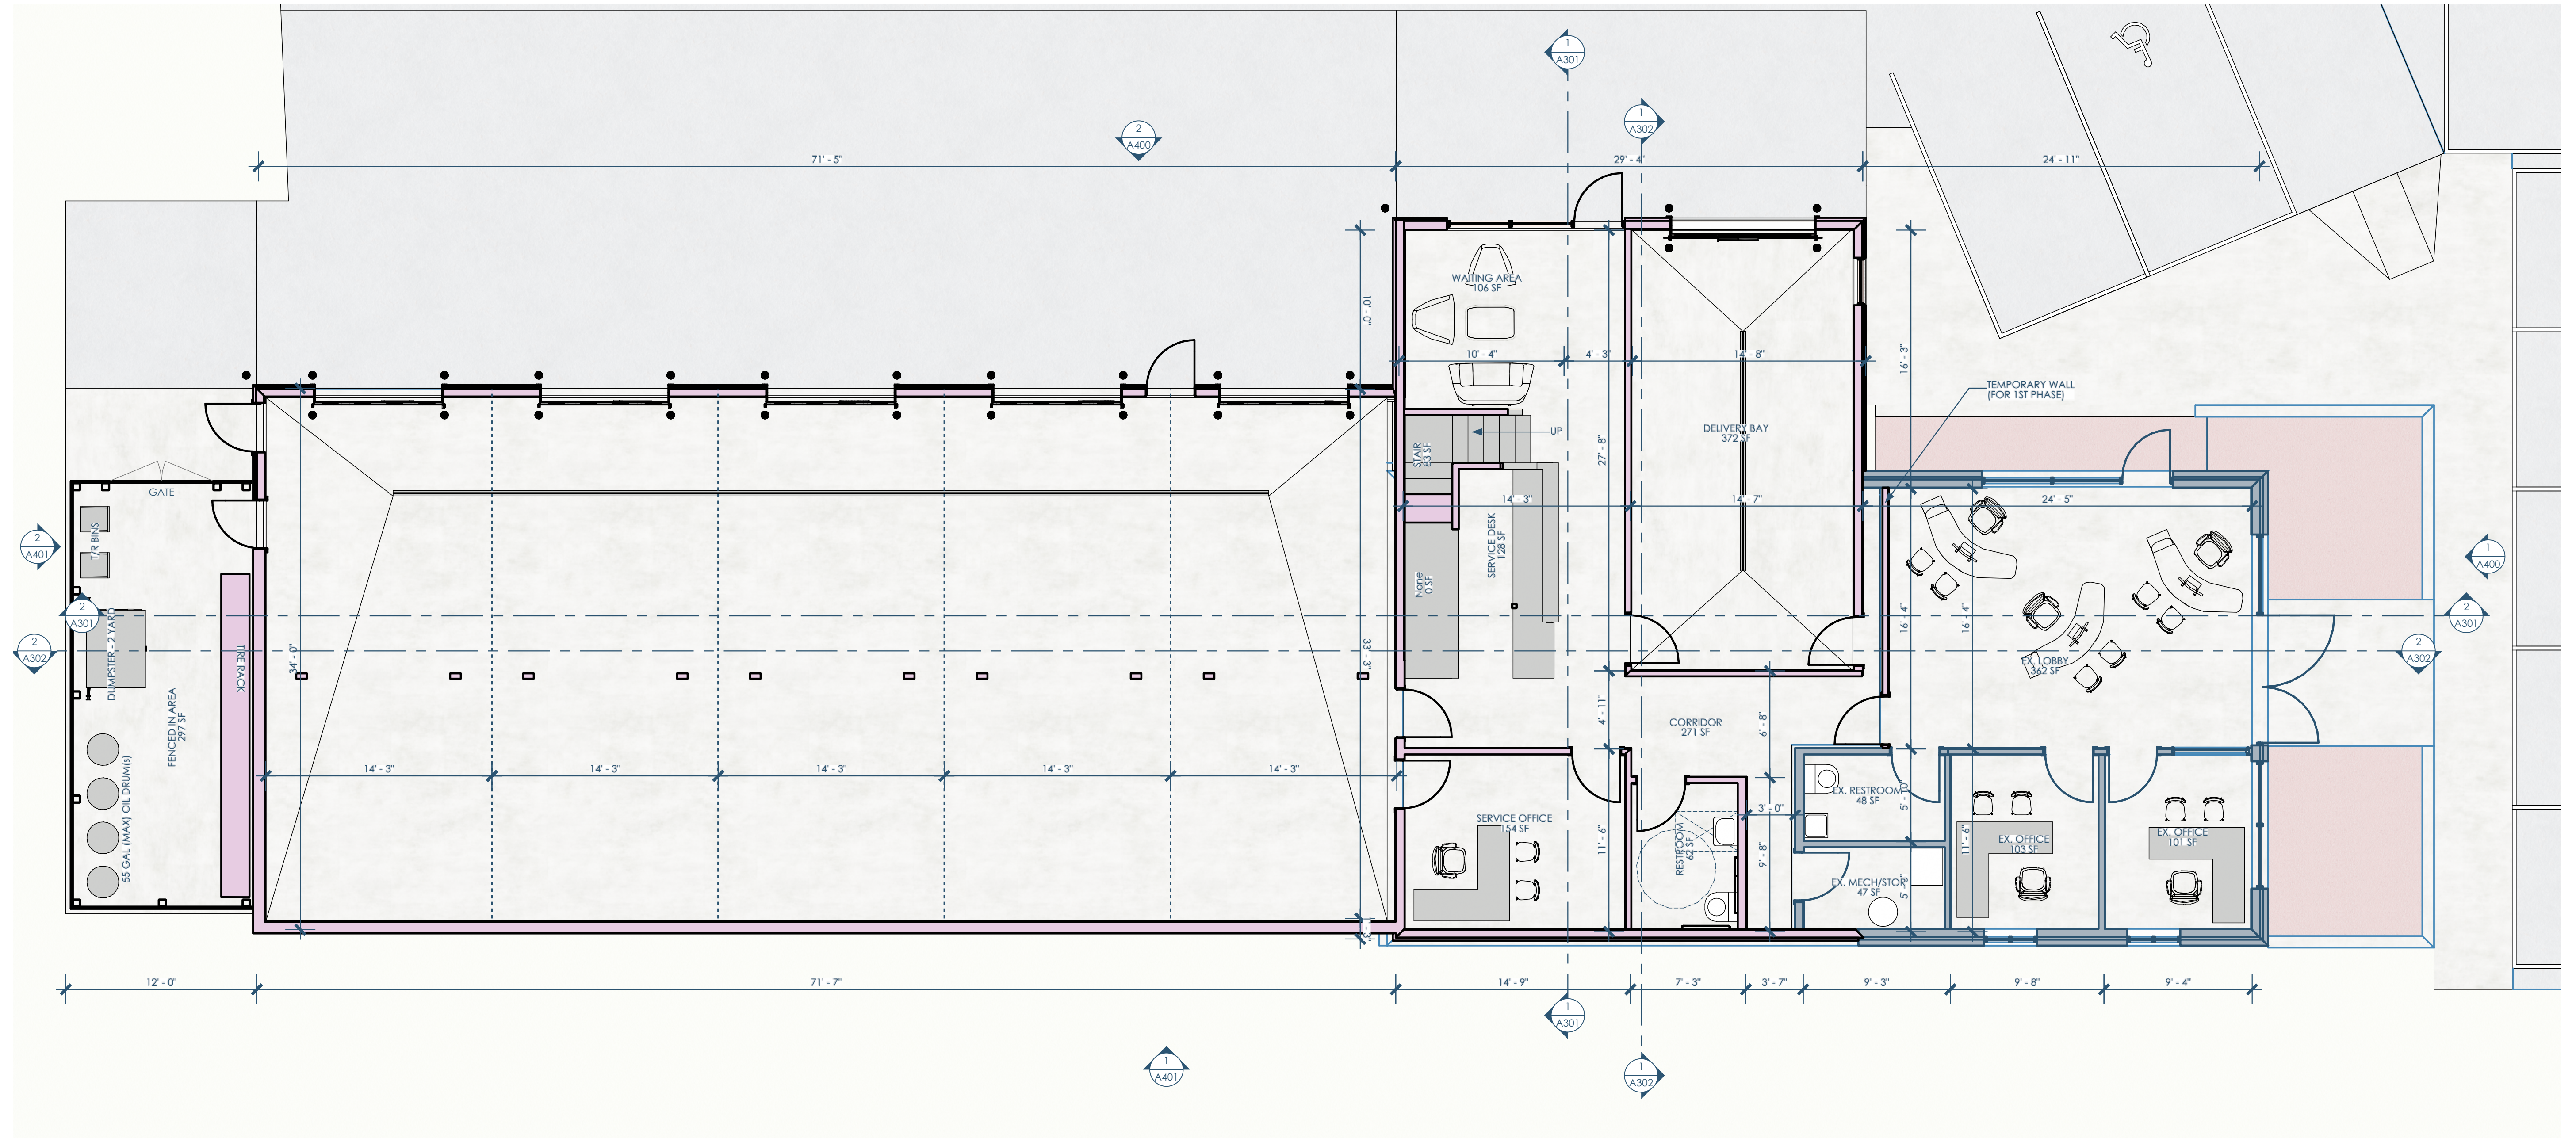

1/A101_1 PHASE 1 - 1ST FLOOR
3/16"=1'-0"



Owner: Cool Car Guys
1600 Center Ave
Janesville, WI 53546
608.531.1600



GC: Lake Country Construction Group
161 Horizon Dr
Verona, WI 53593
608.845.1398




Architect: Opening Design
17 S Fairchild | FL 7
Madison, WI 53703
ryan@openingdesign.com | 773.425.6456

PHASE 1 - FIRST FLOOR
COOL CAR GUYS

1600 CENTER AVE, JANESVILLE, WI 53546

A101_1

This project, like most Opening Design's projects, is open source (Attribution-ShareAlike 4.0 International=CC BY-SA 4.0) - freely available to any party for future use, assuming the terms such as Attribution and ShareAlike are honored.

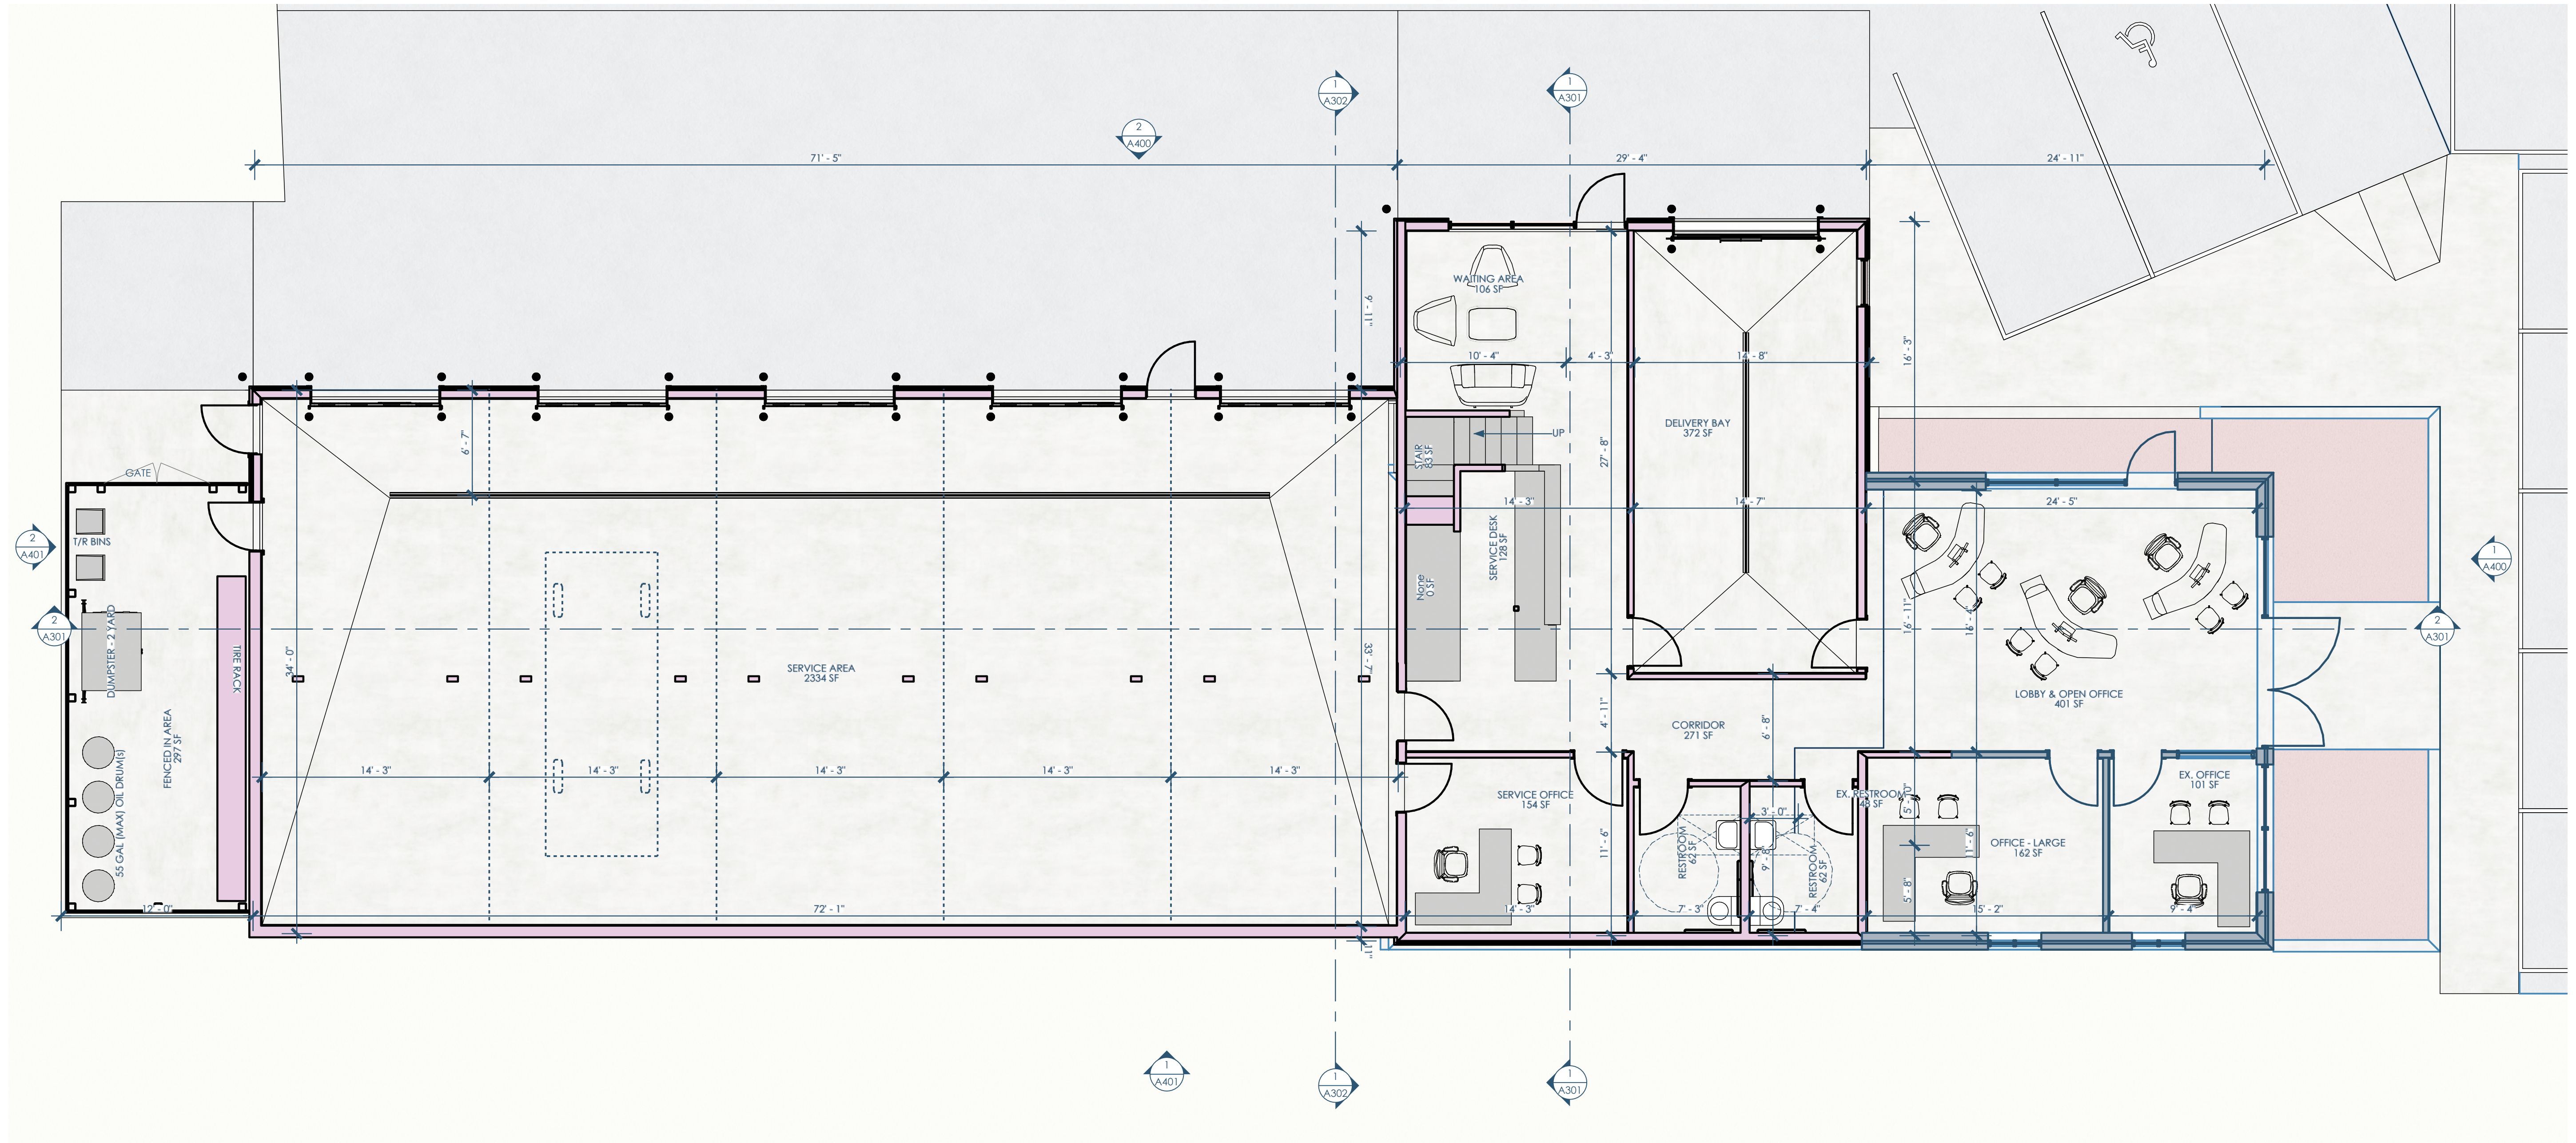

1/A101_2 PHASE 2 - 1ST FLOOR
3/16"=1'-0"



Owner: Cool Car Guys
1600 Center Ave
Janesville, WI 53546
608.531.1600



GC: Lake Country Construction Group
161 Horizon Dr
Verona, WI 53593
608.845.1398




Architect: Opening Design
17 S Fairchild | FL 7
Madison, WI 53703
ryan@openingdesign.com | 773.425.6456

PHASE 2 - FIRST FLOOR
COOL CAR GUYS

1600 CENTER AVE, JANESVILLE, WI 53546

A101_2

This project, like most Opening Design's projects, is open source (Attribution-ShareAlike 4.0 International--CC BY-SA 4.0)--freely available to any party for future use...assuming the terms such as Attribution and ShareAlike are honored.

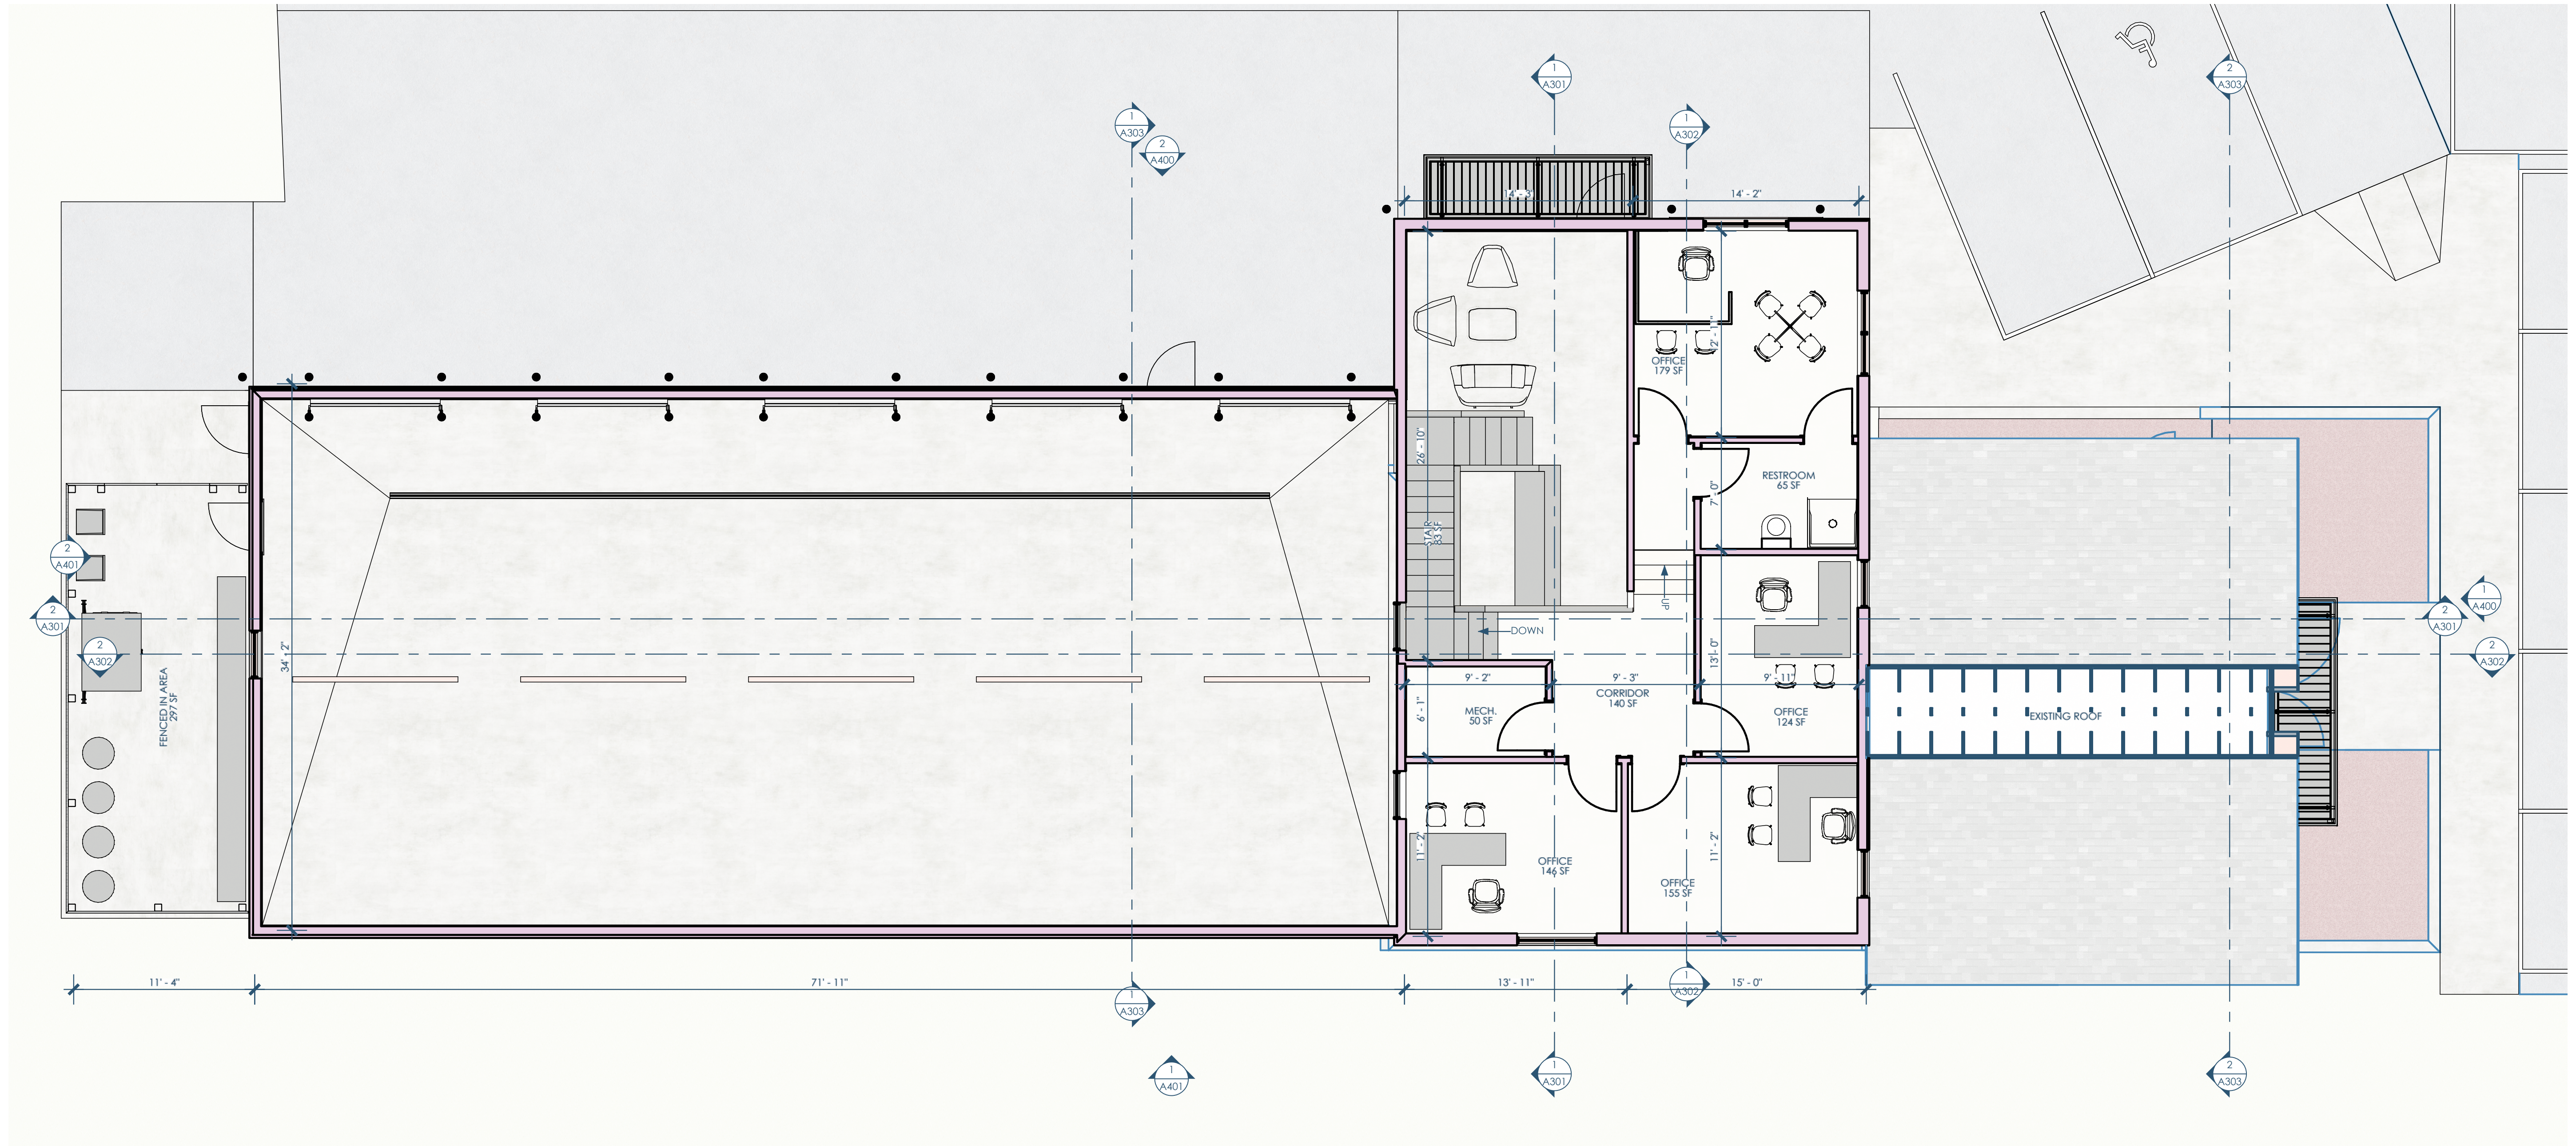

1/A102 PHASE 2 - MEZZ
3/16"=1'-0"



Owner: Cool Car Guys
1600 Center Ave
Janesville, WI 53546
608.531.1600



GC: Lake Country Construction Group
161 Horizon Dr
Verona, WI 53593
608.845.1398




Architect: Opening Design
17 S Fairchild | FL 7
Madison, WI 53703
ryan@openingdesign.com | 773.425.6456

PHASE 2 - MEZZANINE
COOL CAR GUYS


1600 CENTER AVE, JANESVILLE, WI 53546

A102

This project, like most Opening Design's projects, is open source (Attribution-ShareAlike 4.0 International=CC BY-SA 4.0)=freely available to any party for future use...assuming the terms such as Attribution and ShareAlike are honored.


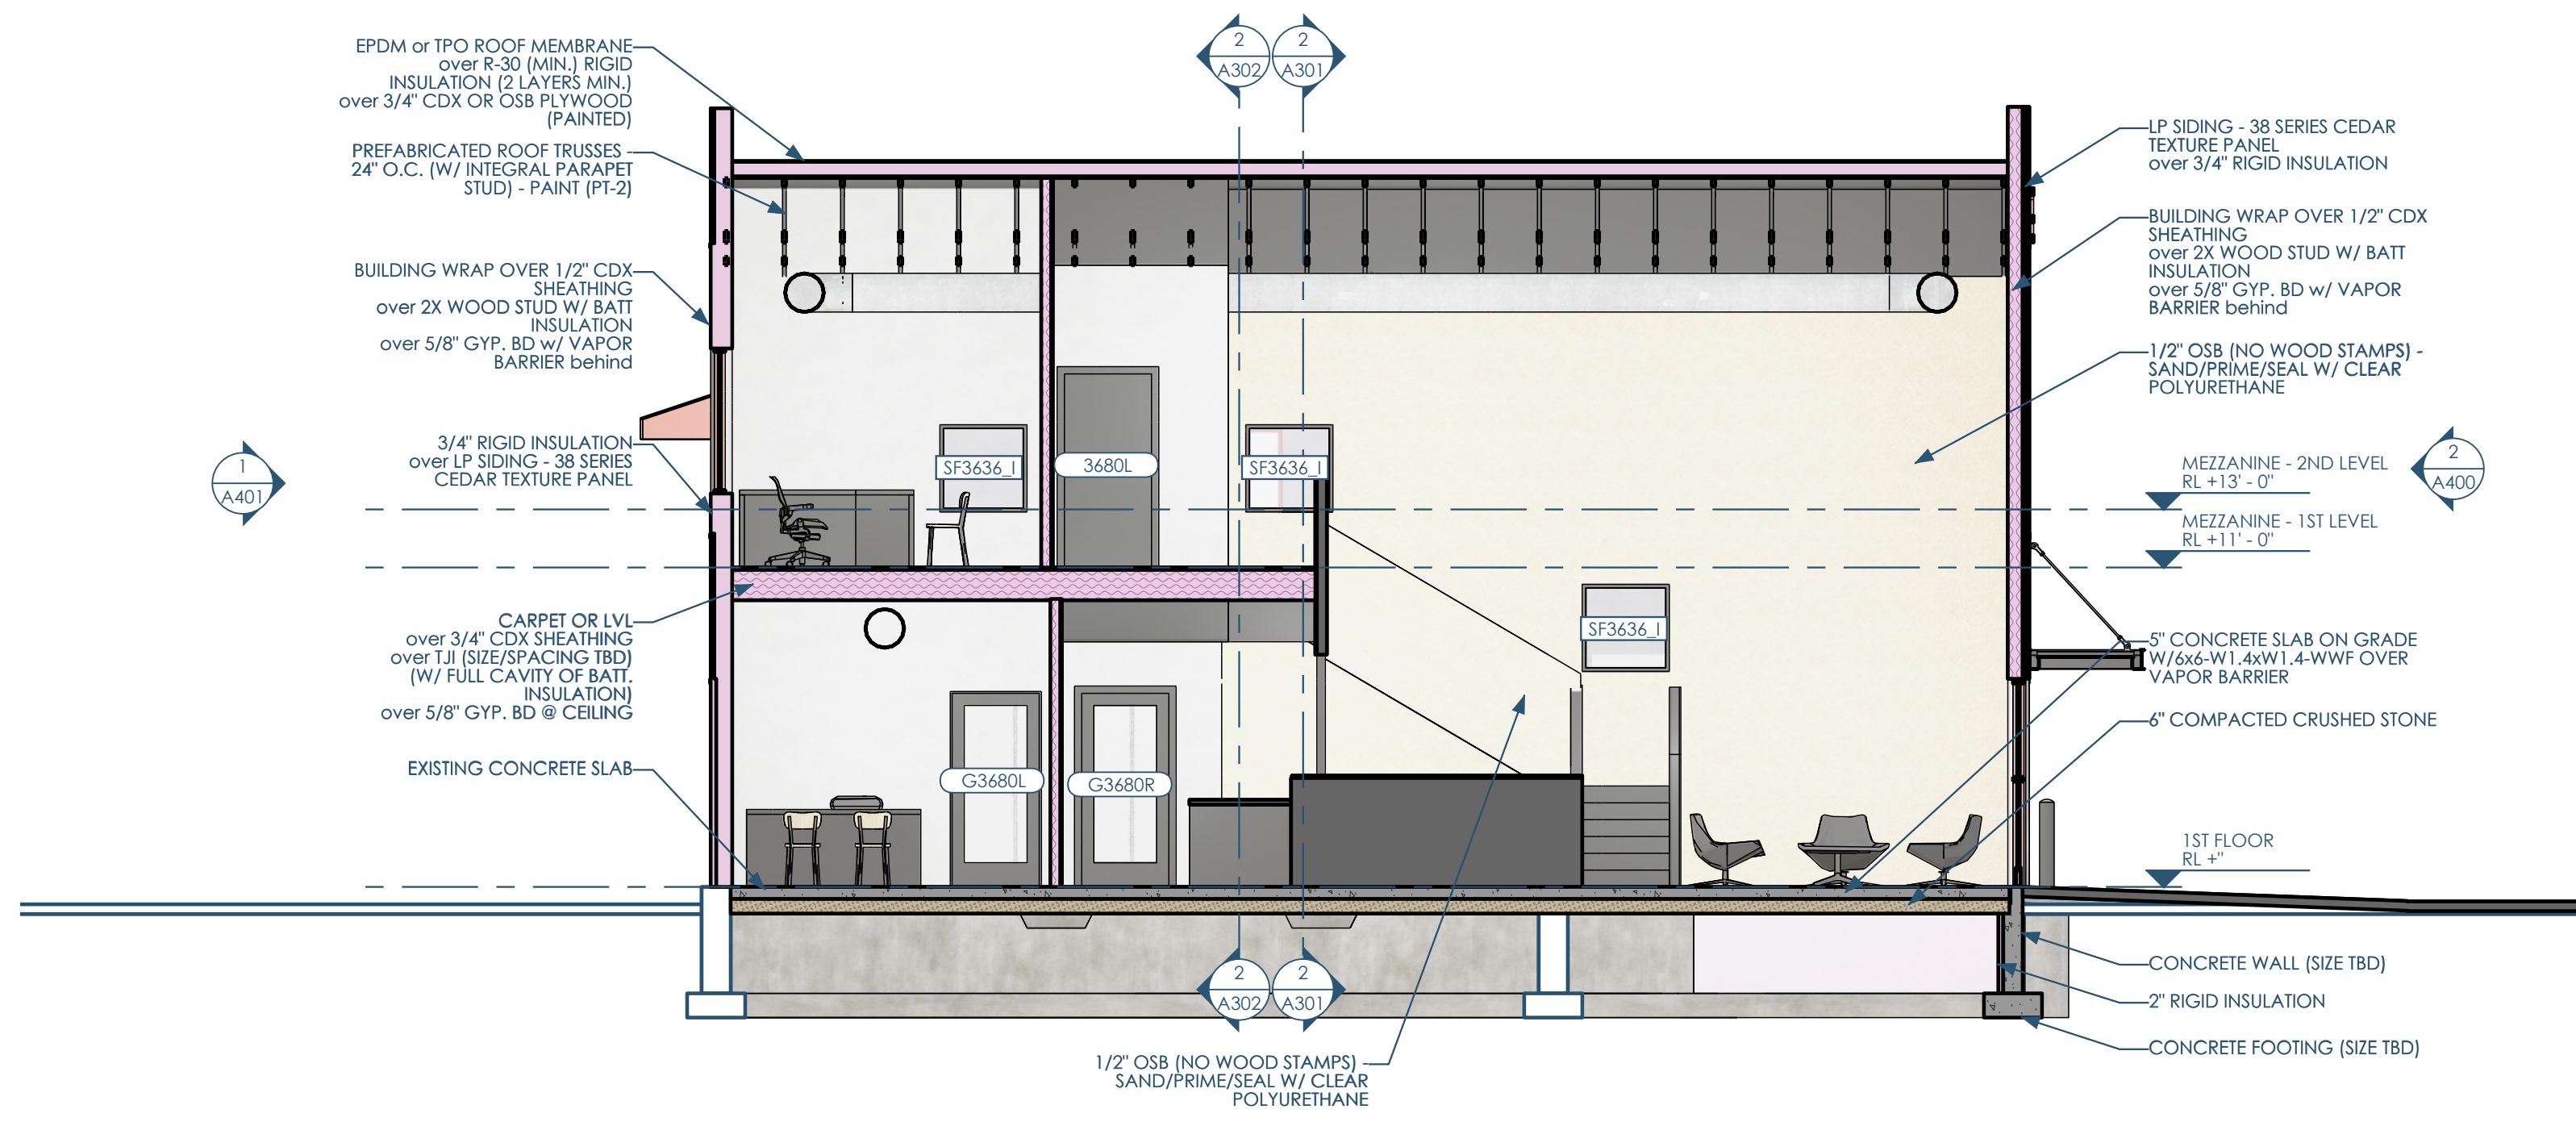


1/A301 SECTION - NS - WEST - AT LOBBY
3/16"=1'-0"

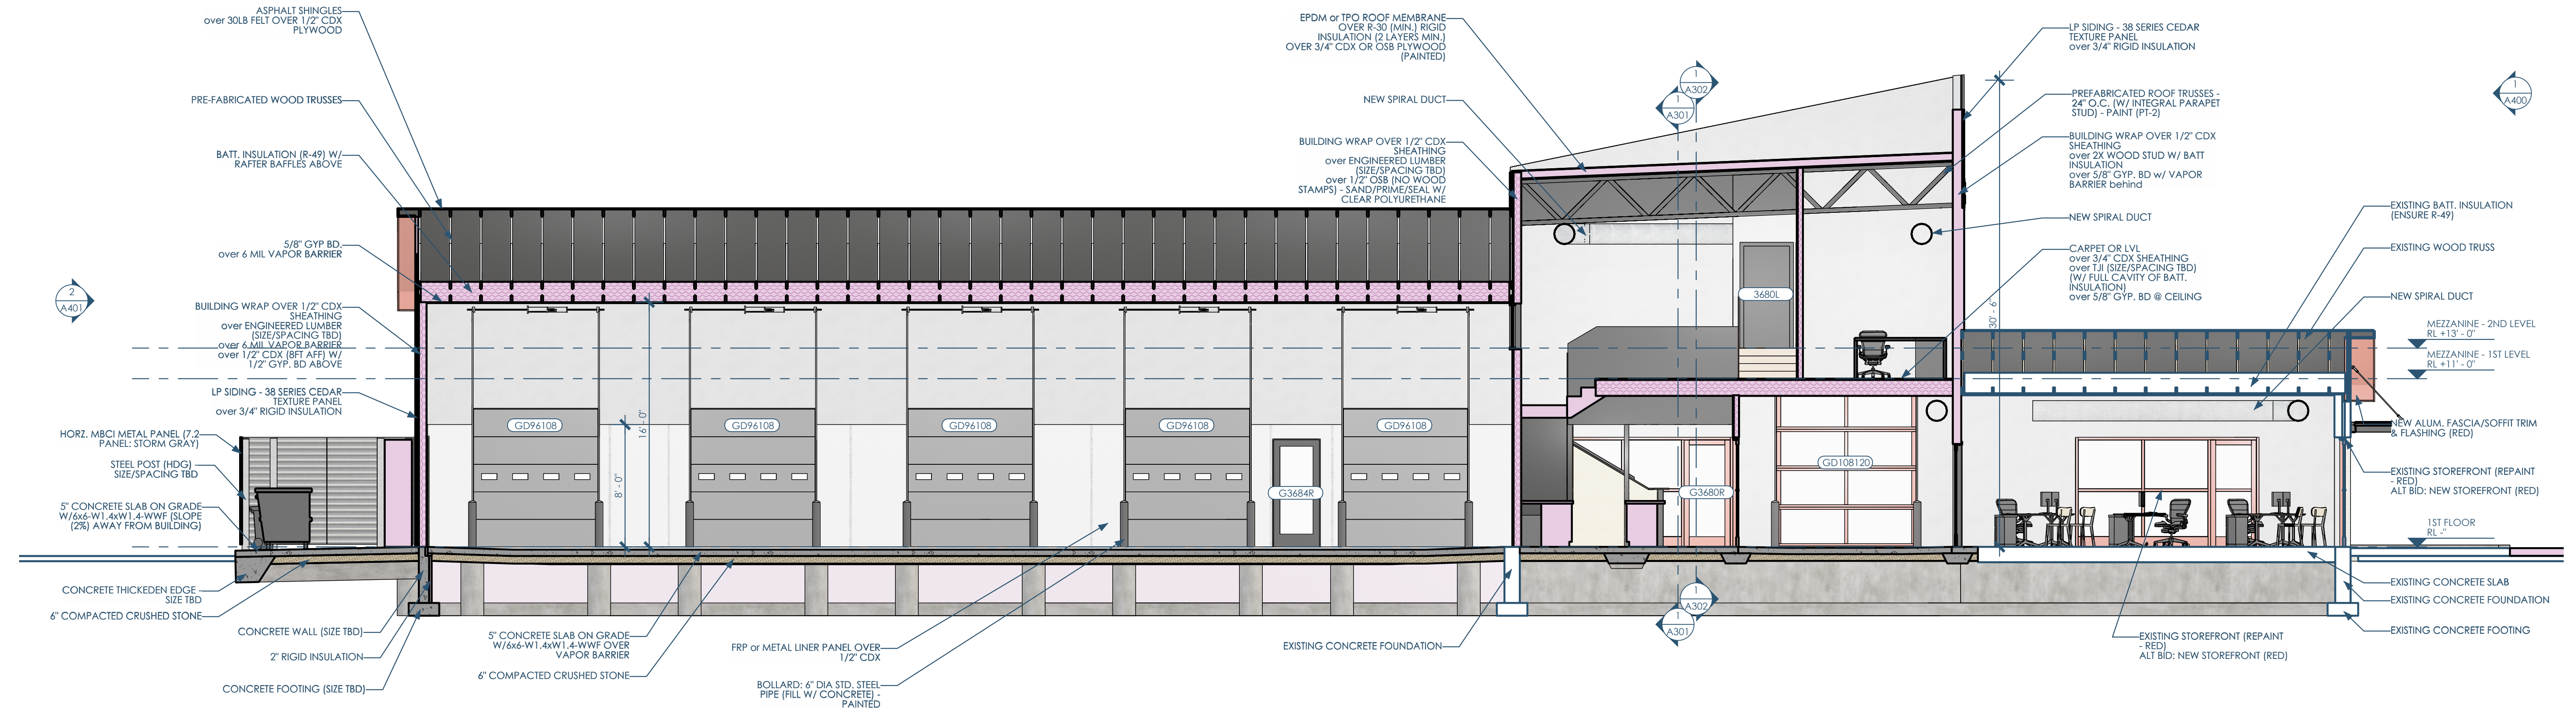


2/A301 SECTION - EW - NORTH
3/16"=1'-0"


This project, like most Opening Design's projects, is open source. (Attribution-ShareAlike 4.0 International-CC BY-SA 4.0) - freely available to any party for future use... assuming the terms such as Attribution and ShareAlike are honored.

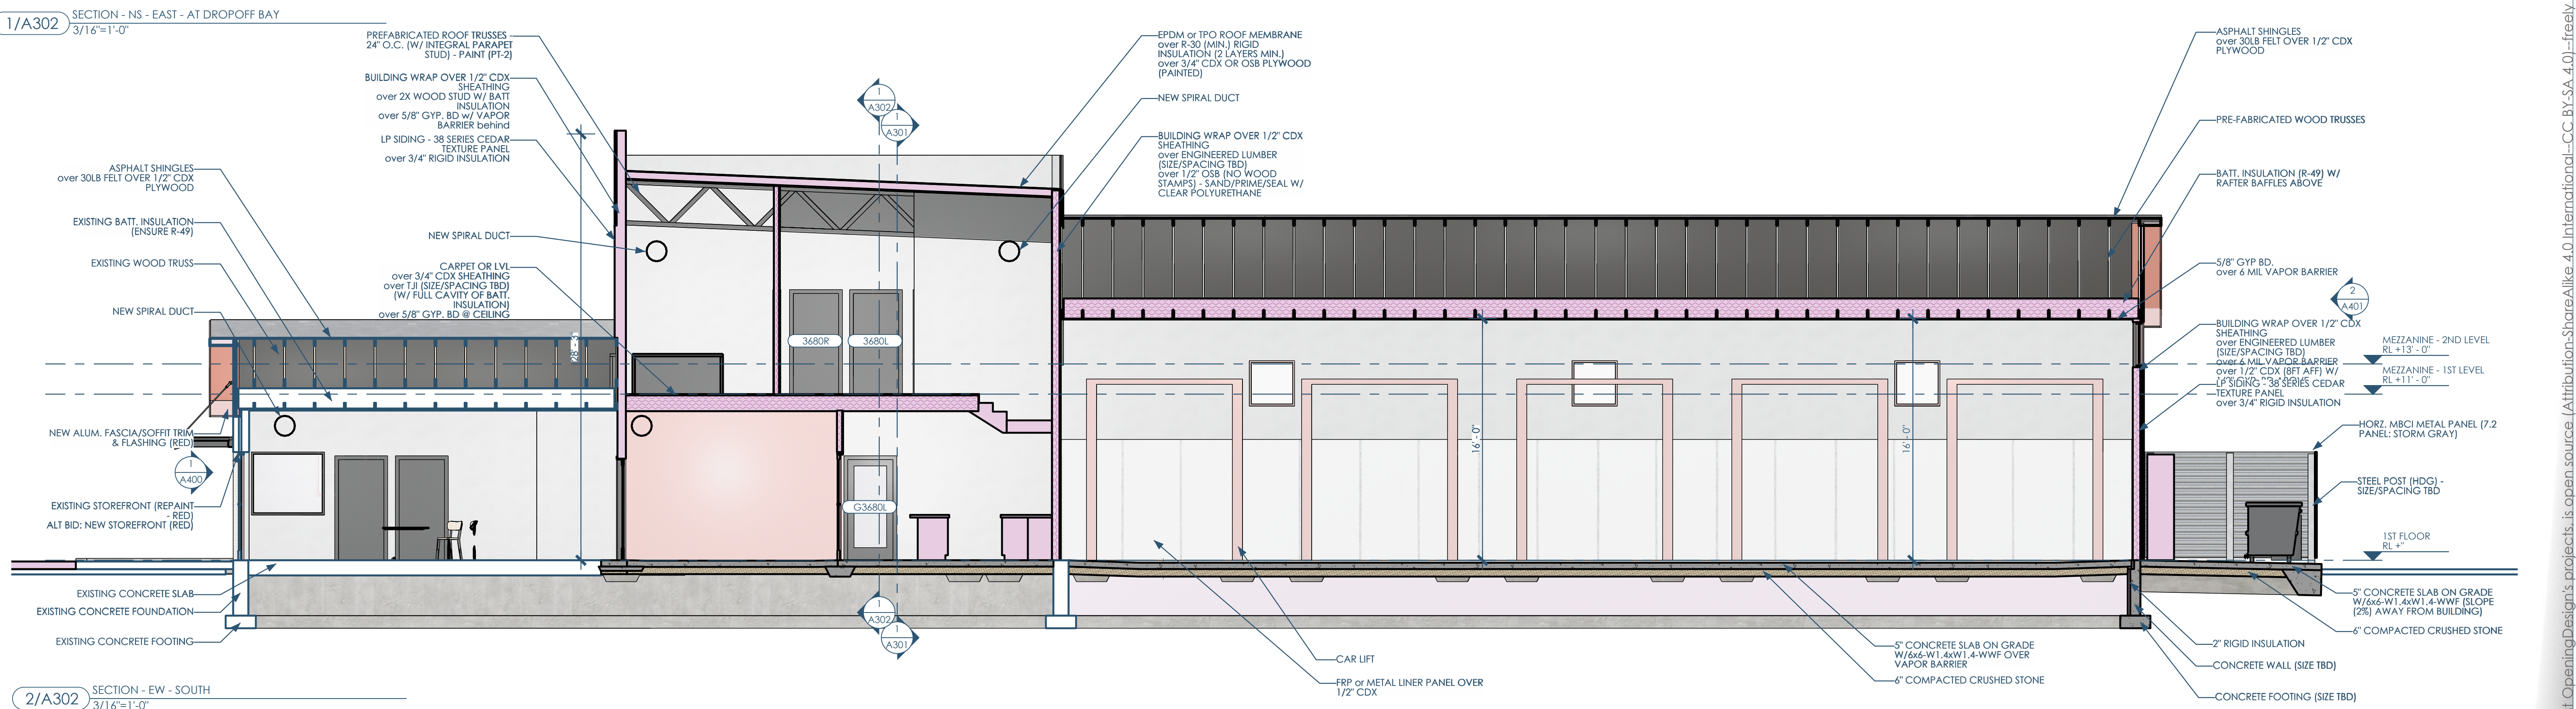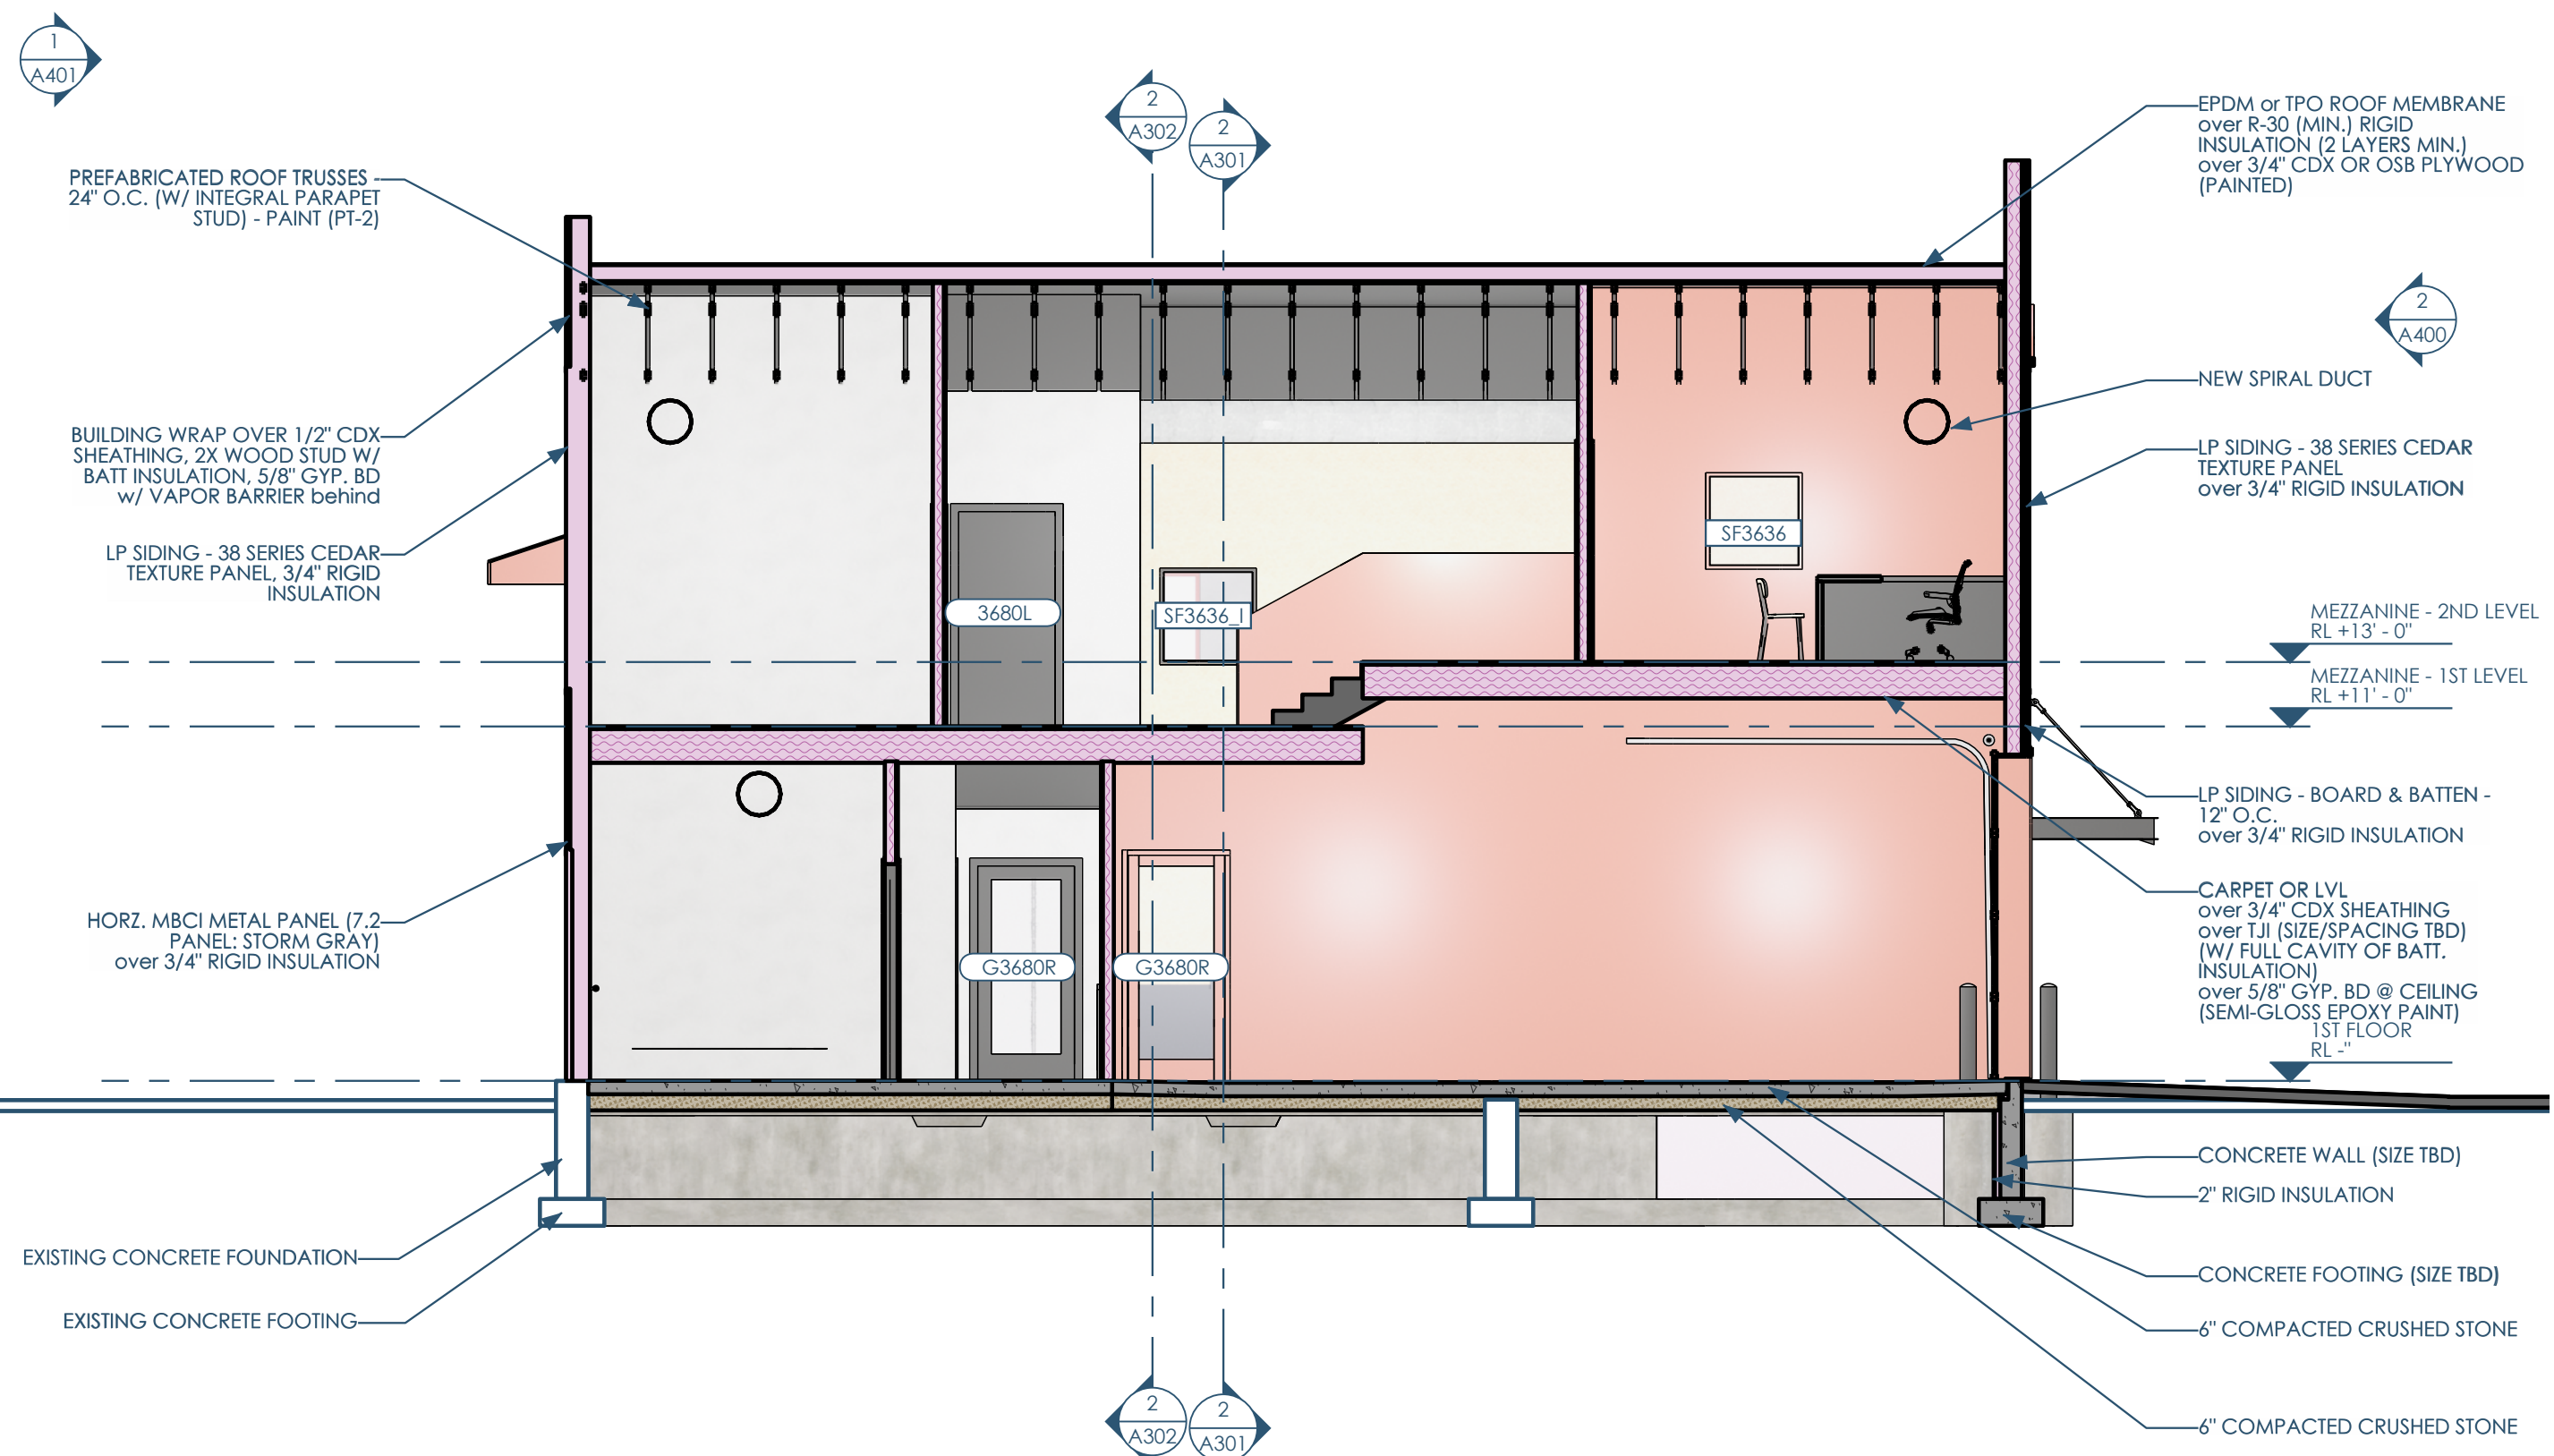

This project, like most Opening Design's projects, is open source (Attribution-ShareAlike 4.0 International - CC BY-SA 4.0) - freely available to any party for future use, assuming the terms such as Attribution and ShareAlike are honored.

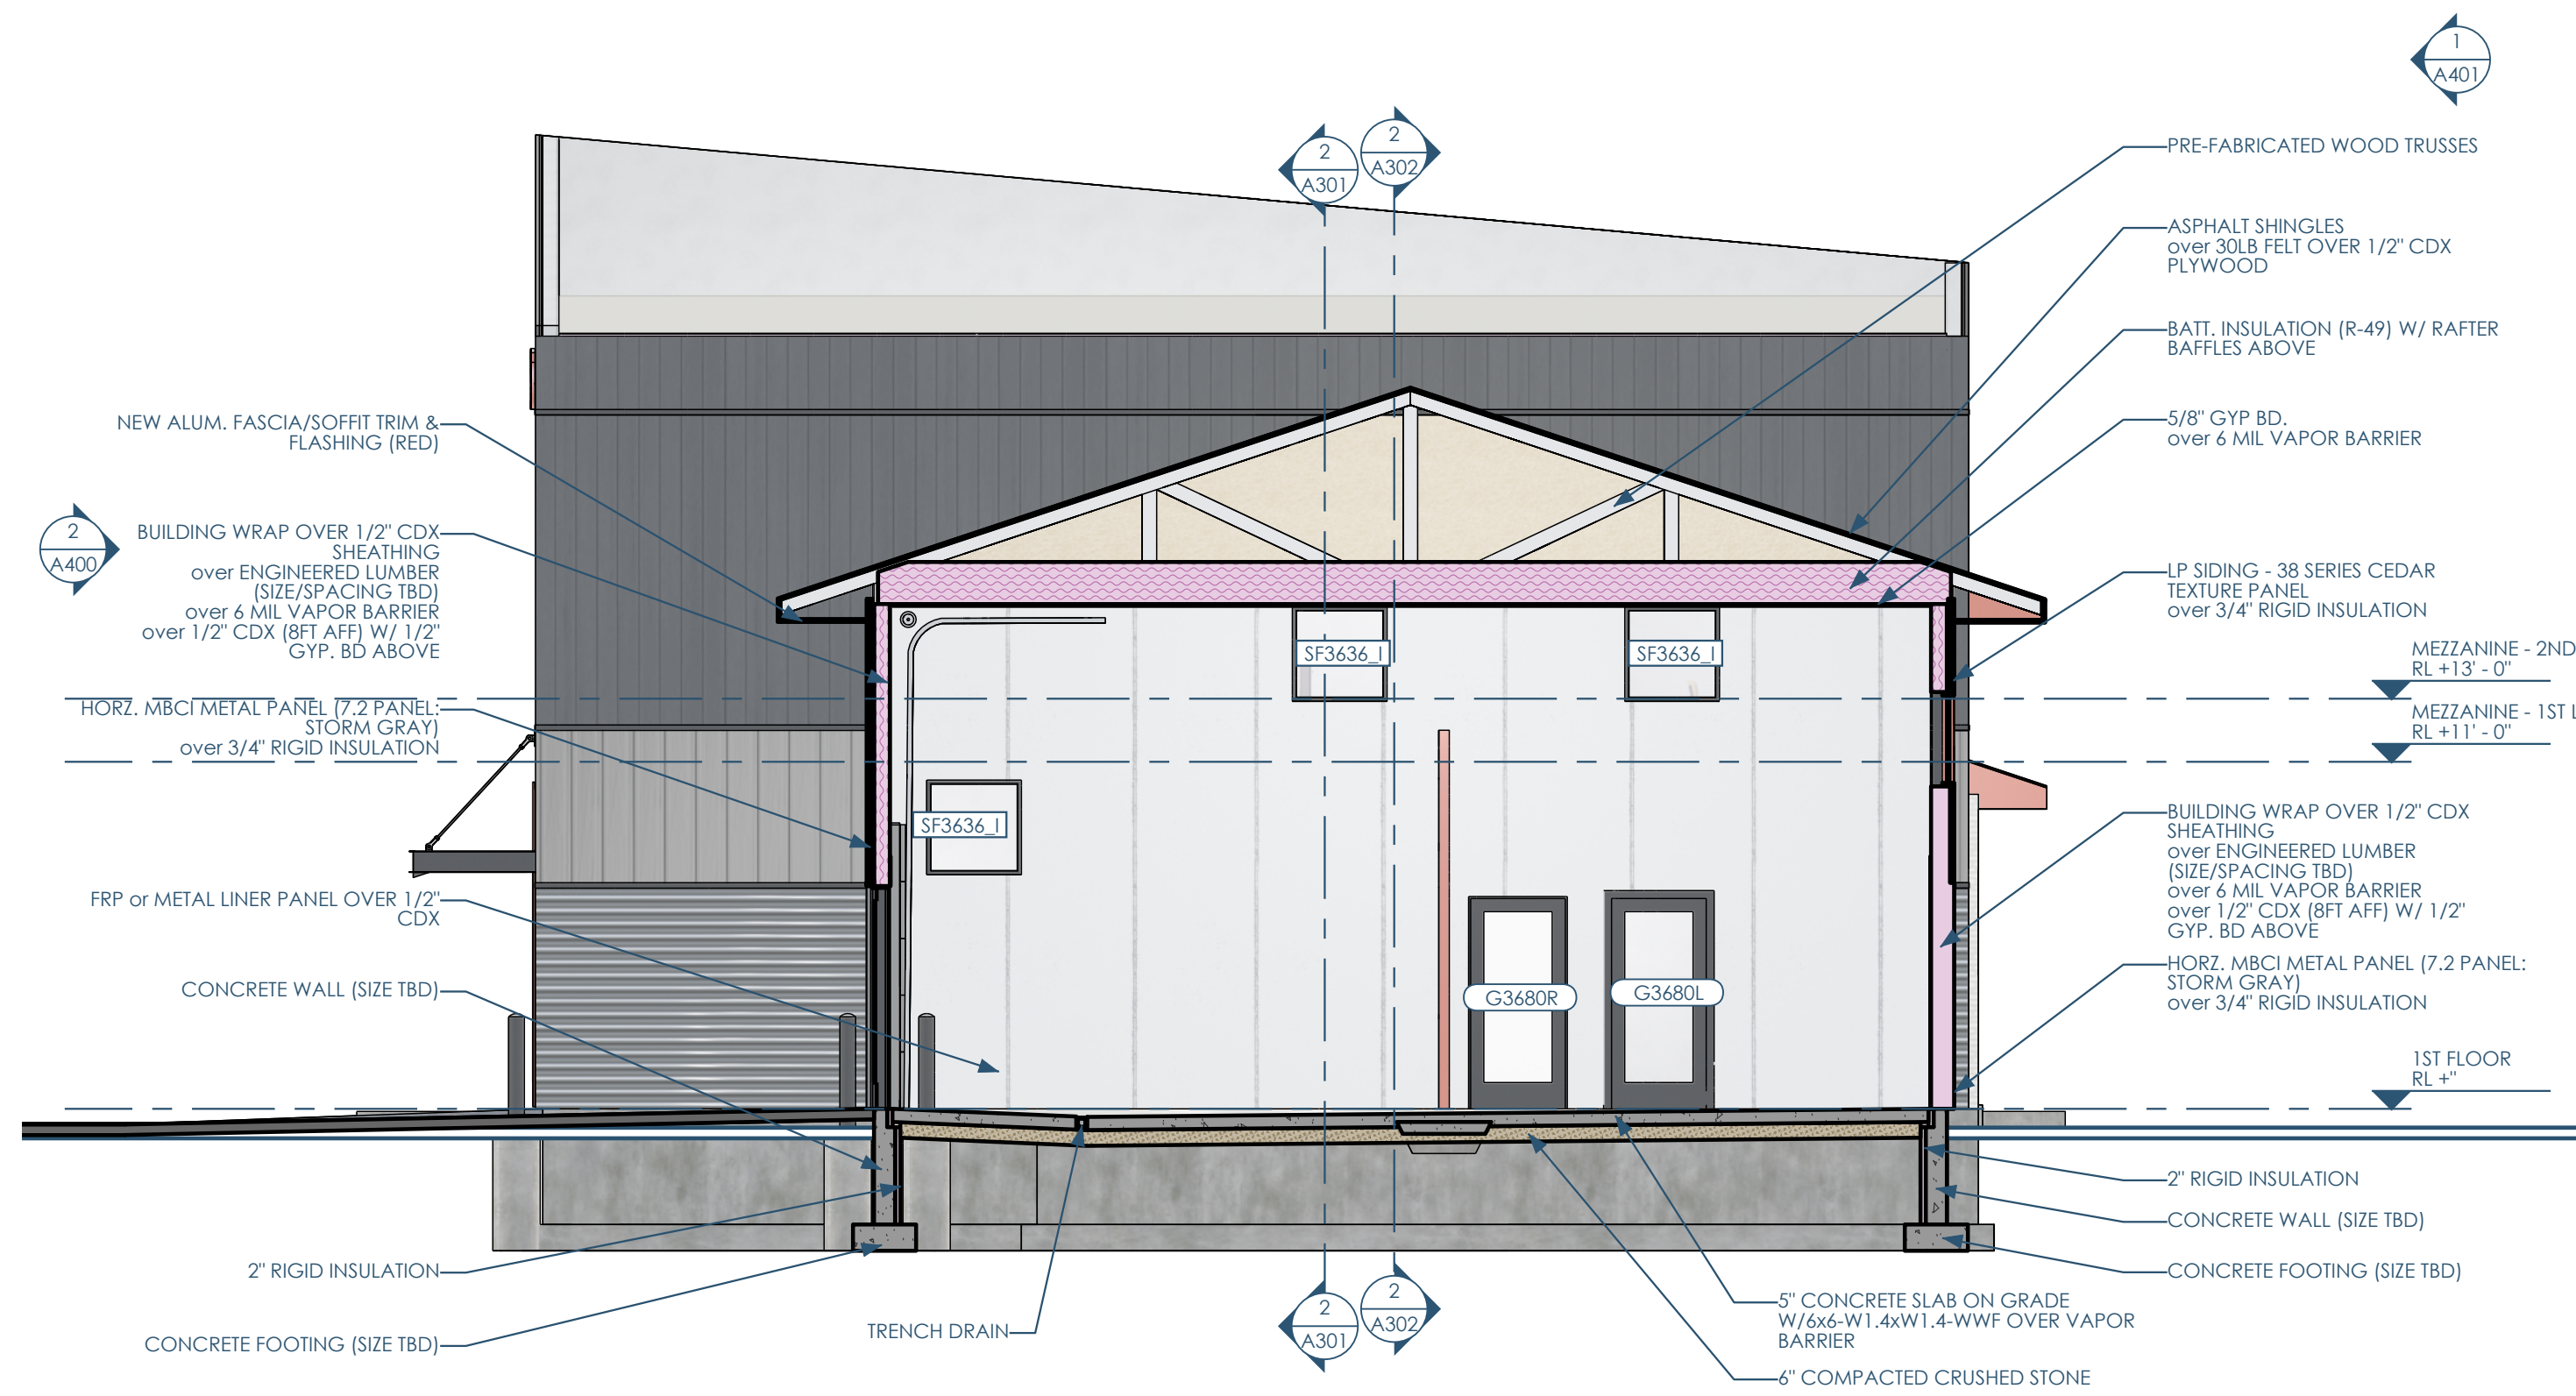

1/A303 SECTION - NS - EAST - AT SERVICE BAY
3/16"=1'-0"

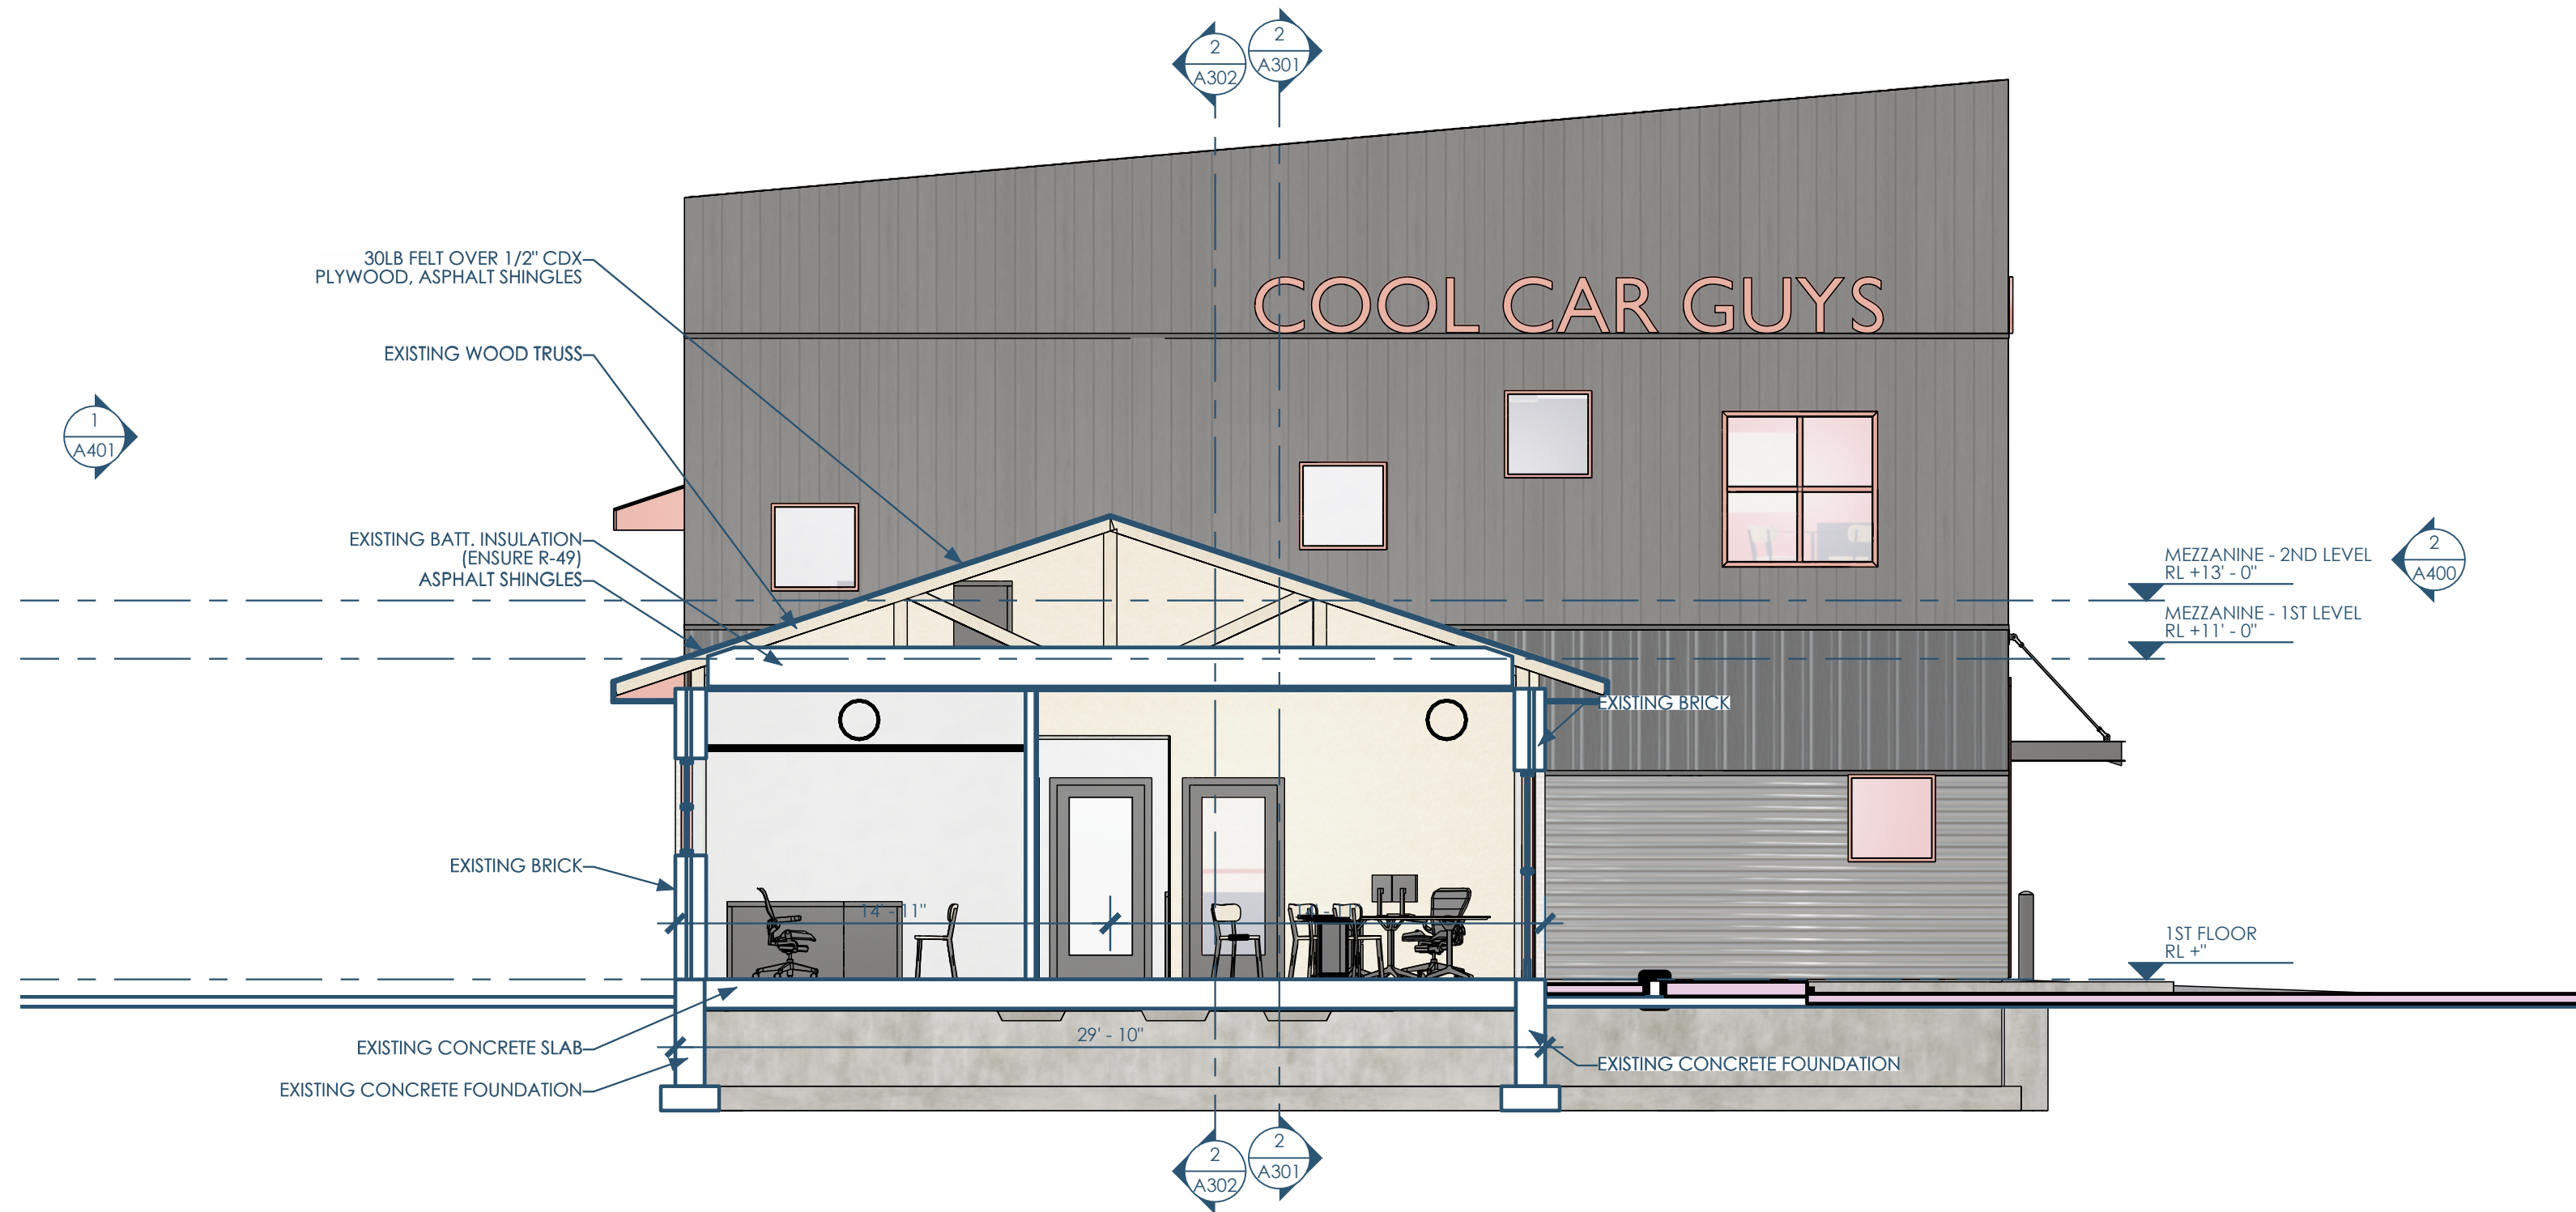

2/A303 SECTION - NS - WEST - AT EX. LOBBY
3/16"=1'-0"



Owner: Cool Car Guys
1600 Center Ave
Janesville, WI 53546
608.531.1600



GC: Lake Country Construction Group
161 Horizon Dr
Verona, WI 53593
608.845.1398



Architect: Opening Design
17 S Fairchild | FL 7
Madison, WI 53703
ryan@openingdesign.com | 773.425.6456


SECTIONS
COOL CAR GUYS
1600 CENTER AVE, JANESVILLE, WI 53546

A303

This project, like most Opening Design's projects, is open source (Attribution-ShareAlike 4.0 International=CC BY-SA 4.0) - freely available to any party for future use, assuming the terms such as Attribution and ShareAlike are honored.

5 4 3 2 1

C

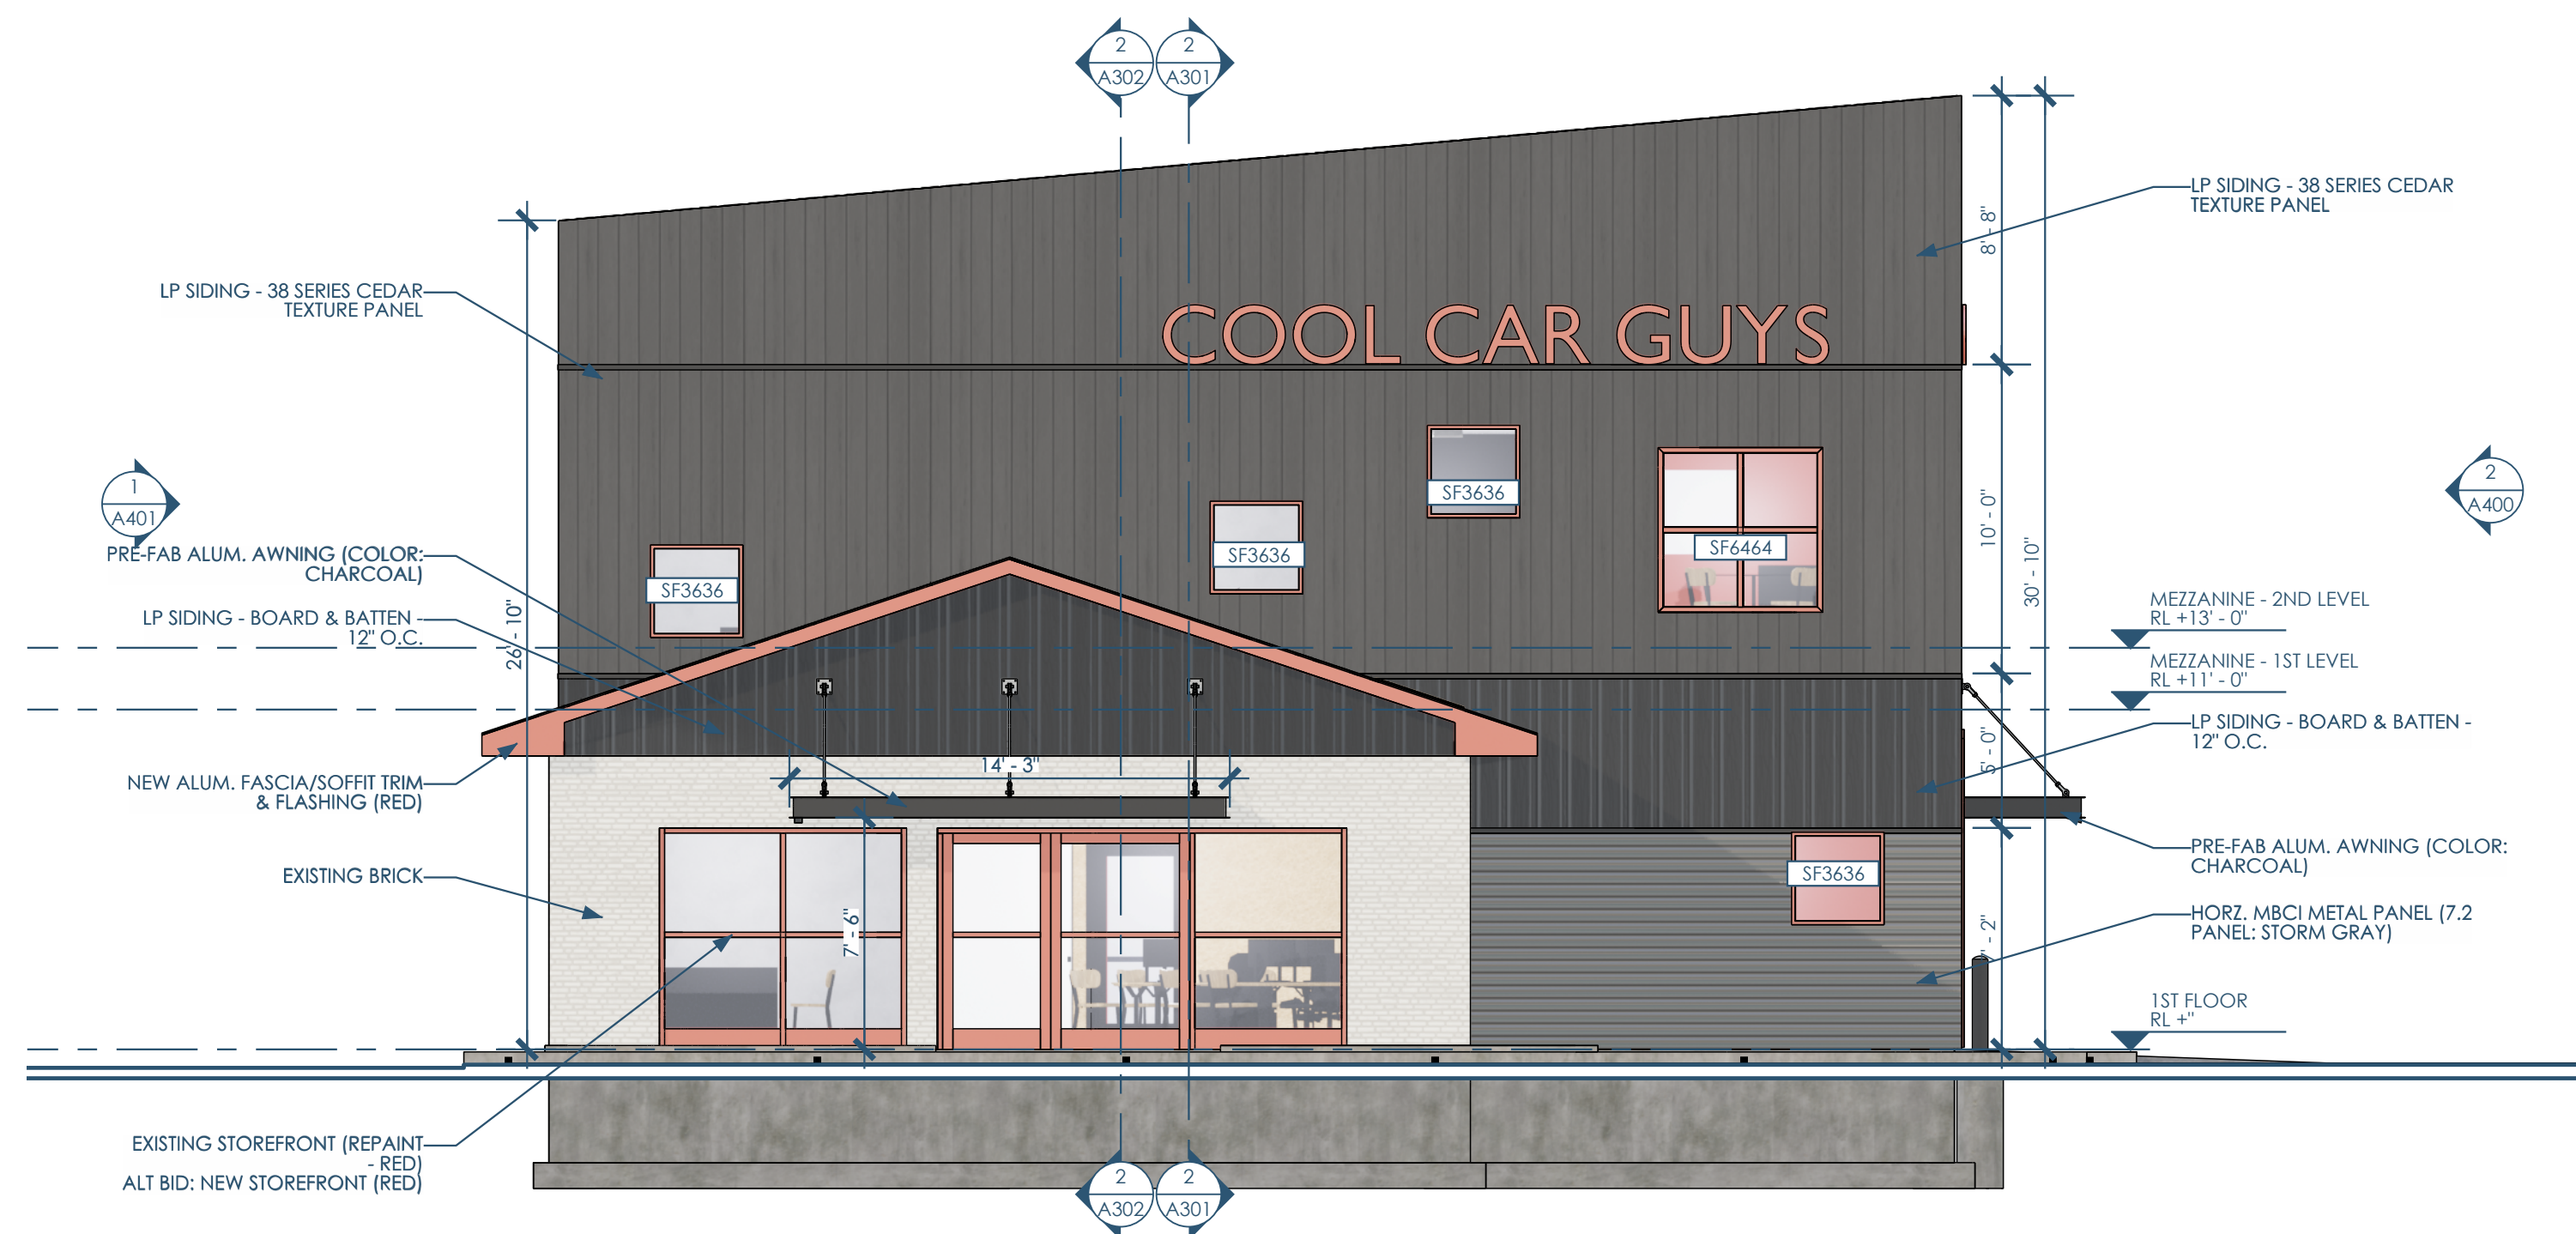

1/A400 ELEVATION - EAST - AT CENTER AVE
3/16"=1'-0"

B



2/A400 ELEVATION - NORTH - AT JOLIET ST
3/16"=1'-0"

A


Owner: Cool Car Guys
1600 Center Ave
Janesville, WI 53546
608.531.1600

GC: Lake Country Construction Group
161 Horizon Dr
Verona, WI 53593
608.845.1398


Architect: Opening Design
17 S Fairchild | FL 7
Madison, WI 53703
ryan@openingdesign.com | 773.425.6456

5 4 3 2 1

This project, like most Opening Design's projects, is open source (Attribution-ShareAlike 4.0 International=CC-BY-SA 4.0) - freely available to any party for future use, assuming the terms such as Attribution and ShareAlike are honored.

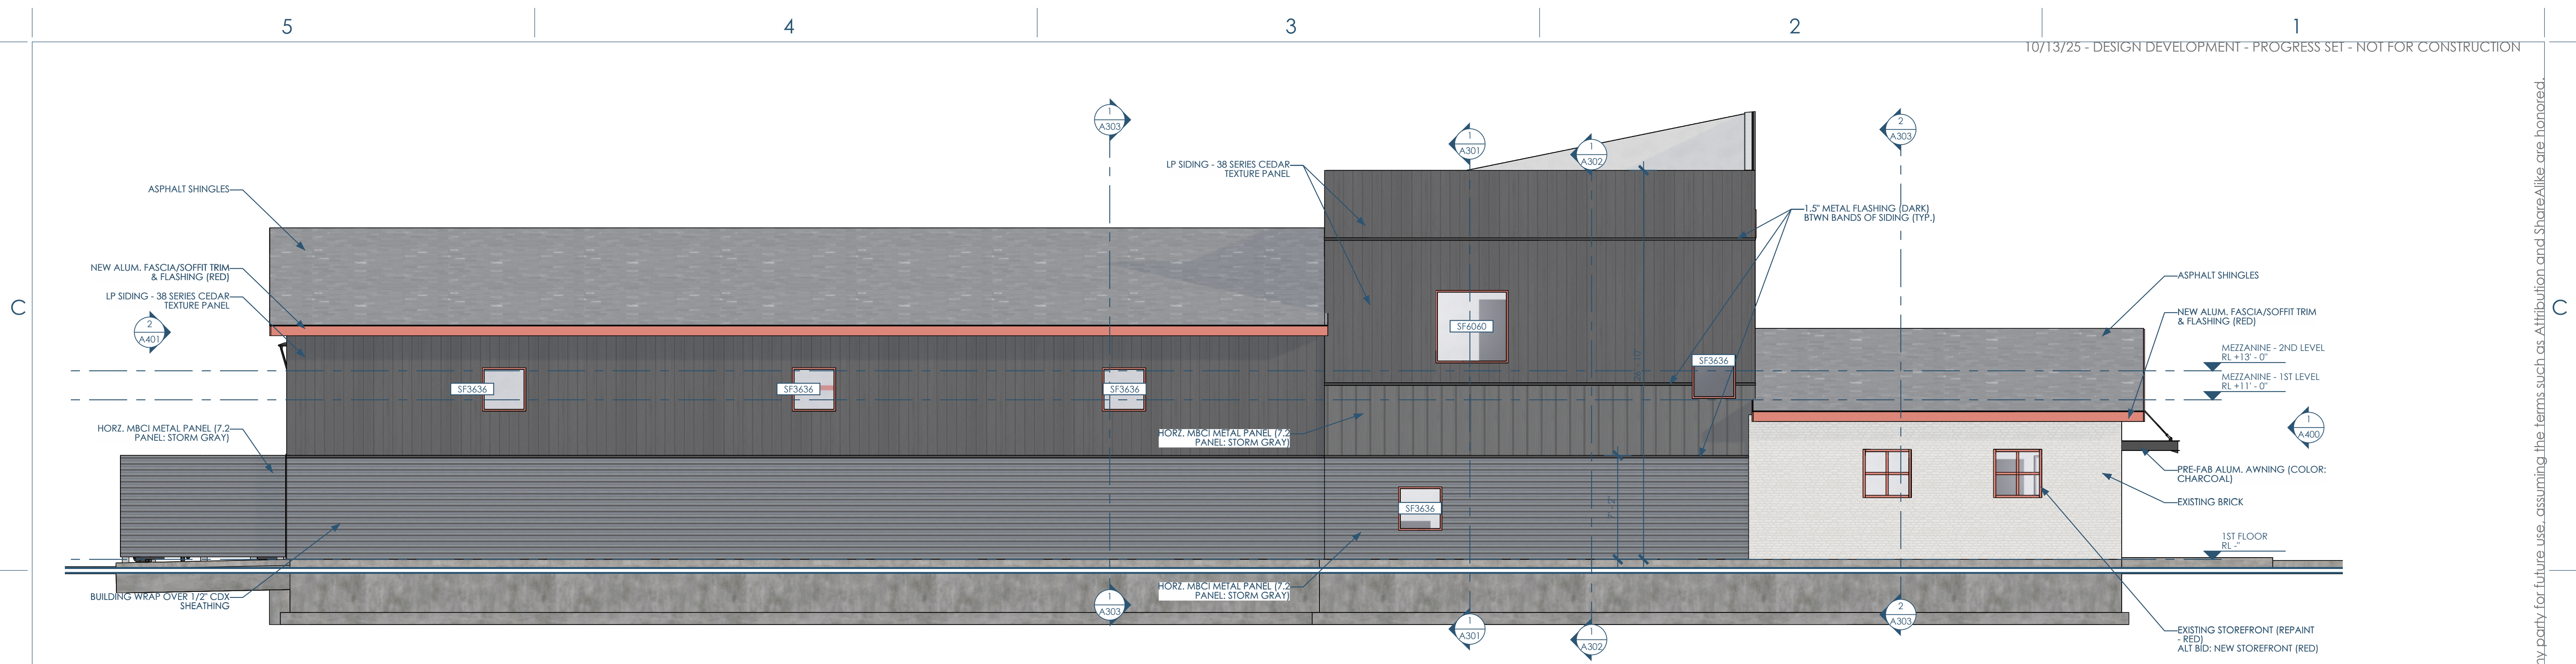

1/A401 ELEVATION - SOUTH
3/16"=1'-0"

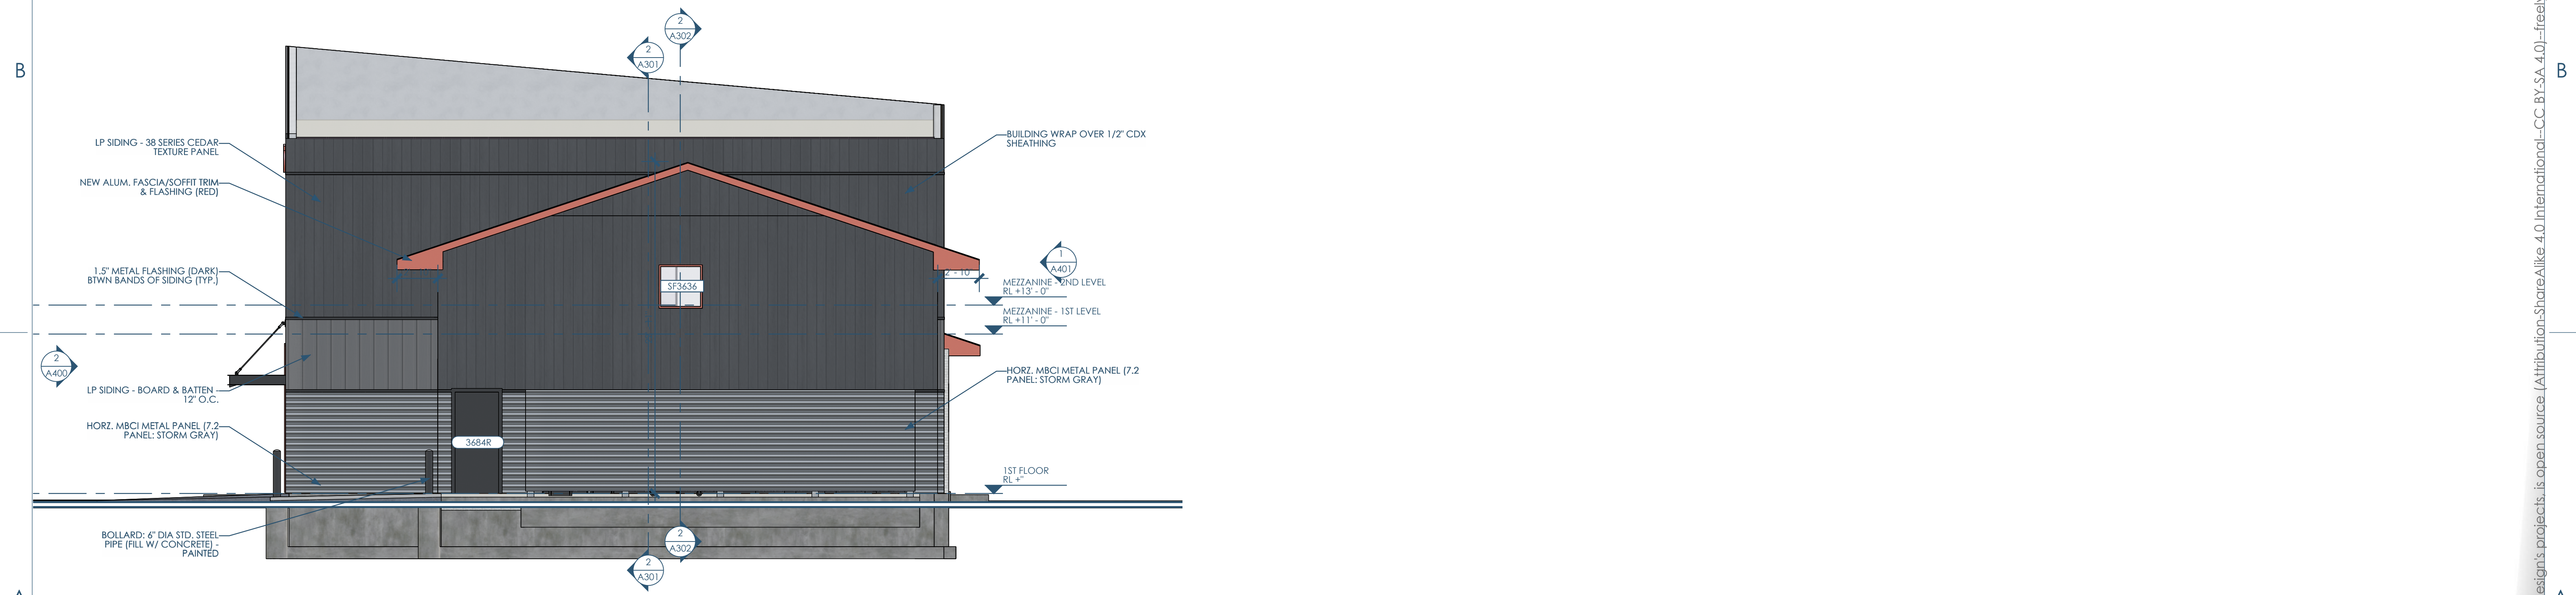

2/A401 ELEVATION - WEST
3/16"=1'-0"



LAKE COUNTRY
CONSTRUCTION GROUP



Owner: Cool Car Guys
1600 Center Ave
Janesville, WI 53546
608.531.1600

GC: Lake Country Construction Group
161 Horizon Dr
Verona, WI 53593
608.845.1398

Architect: Opening Design
17 S Fairchild | FL 7
Madison, WI 53703
ryan@openingdesign.com | 773.425.6456

ELEVATIONS
COOL CAR GUYS

1600 CENTER AVE, JANESVILLE, WI 53546

A401

This project, like most Opening Design's projects, is open source (Attribution-ShareAlike 4.0 International=CC-BY-SA 4.0)=freely available to any party for future use...assuming the terms such as Attribution and ShareAlike are honored.



1/A900 PERSPECTIVE - CENTER AVE. - NORTH




2/A900 PERSPECTIVE - CENTER AVE. - SOUTH



3/A900 PERSPECTIVE - JOLIET ST.



4/A900 PERSPECTIVE - LOBBY LOOKING south2

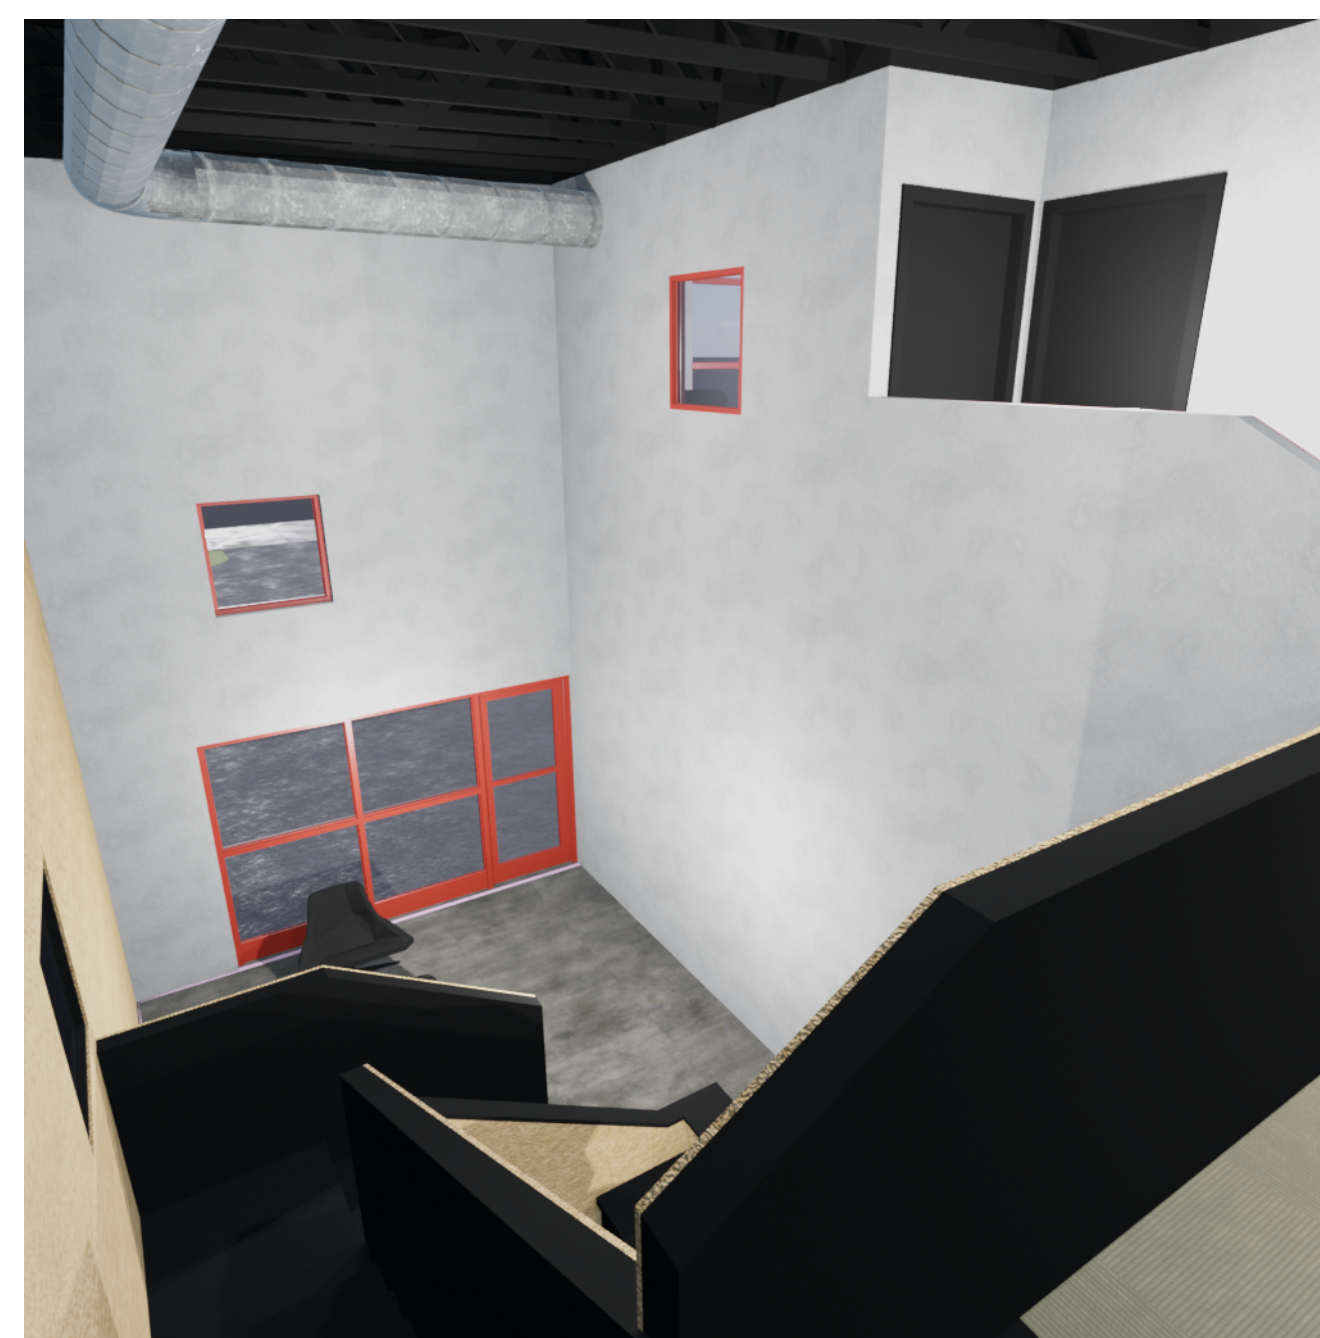

5/A900 PERSPECTIVE - LOBBY LOOKING NORTH FROM MEZZ. STAIR



6/A900 PERSPECTIVE - LOBBY LOOKING NORTH



Owner: Cool Car Guys
 1600 Center Ave
 Janesville, WI 53546
 608.531.1600



GC: Lake Country Construction Group
 161 Horizon Dr
 Verona, WI 53593
 608.845.1398



Architect: Opening Design
 17 S Fairchild | FL 7
 Madison, WI 53703
 ryan@openingdesign.com | 773.425.6456

RENDERINGS
 COOL CAR GUYS
 1600 CENTER AVE, JANESVILLE, WI 53546

A900

This project, like most Opening Design's projects, is open source (Attribution-ShareAlike 4.0 International=CC BY-SA 4.0) - freely available to any party for future use, assuming the terms such as Attribution and ShareAlike are honored.