

5

4

3


2

1

C

B

A

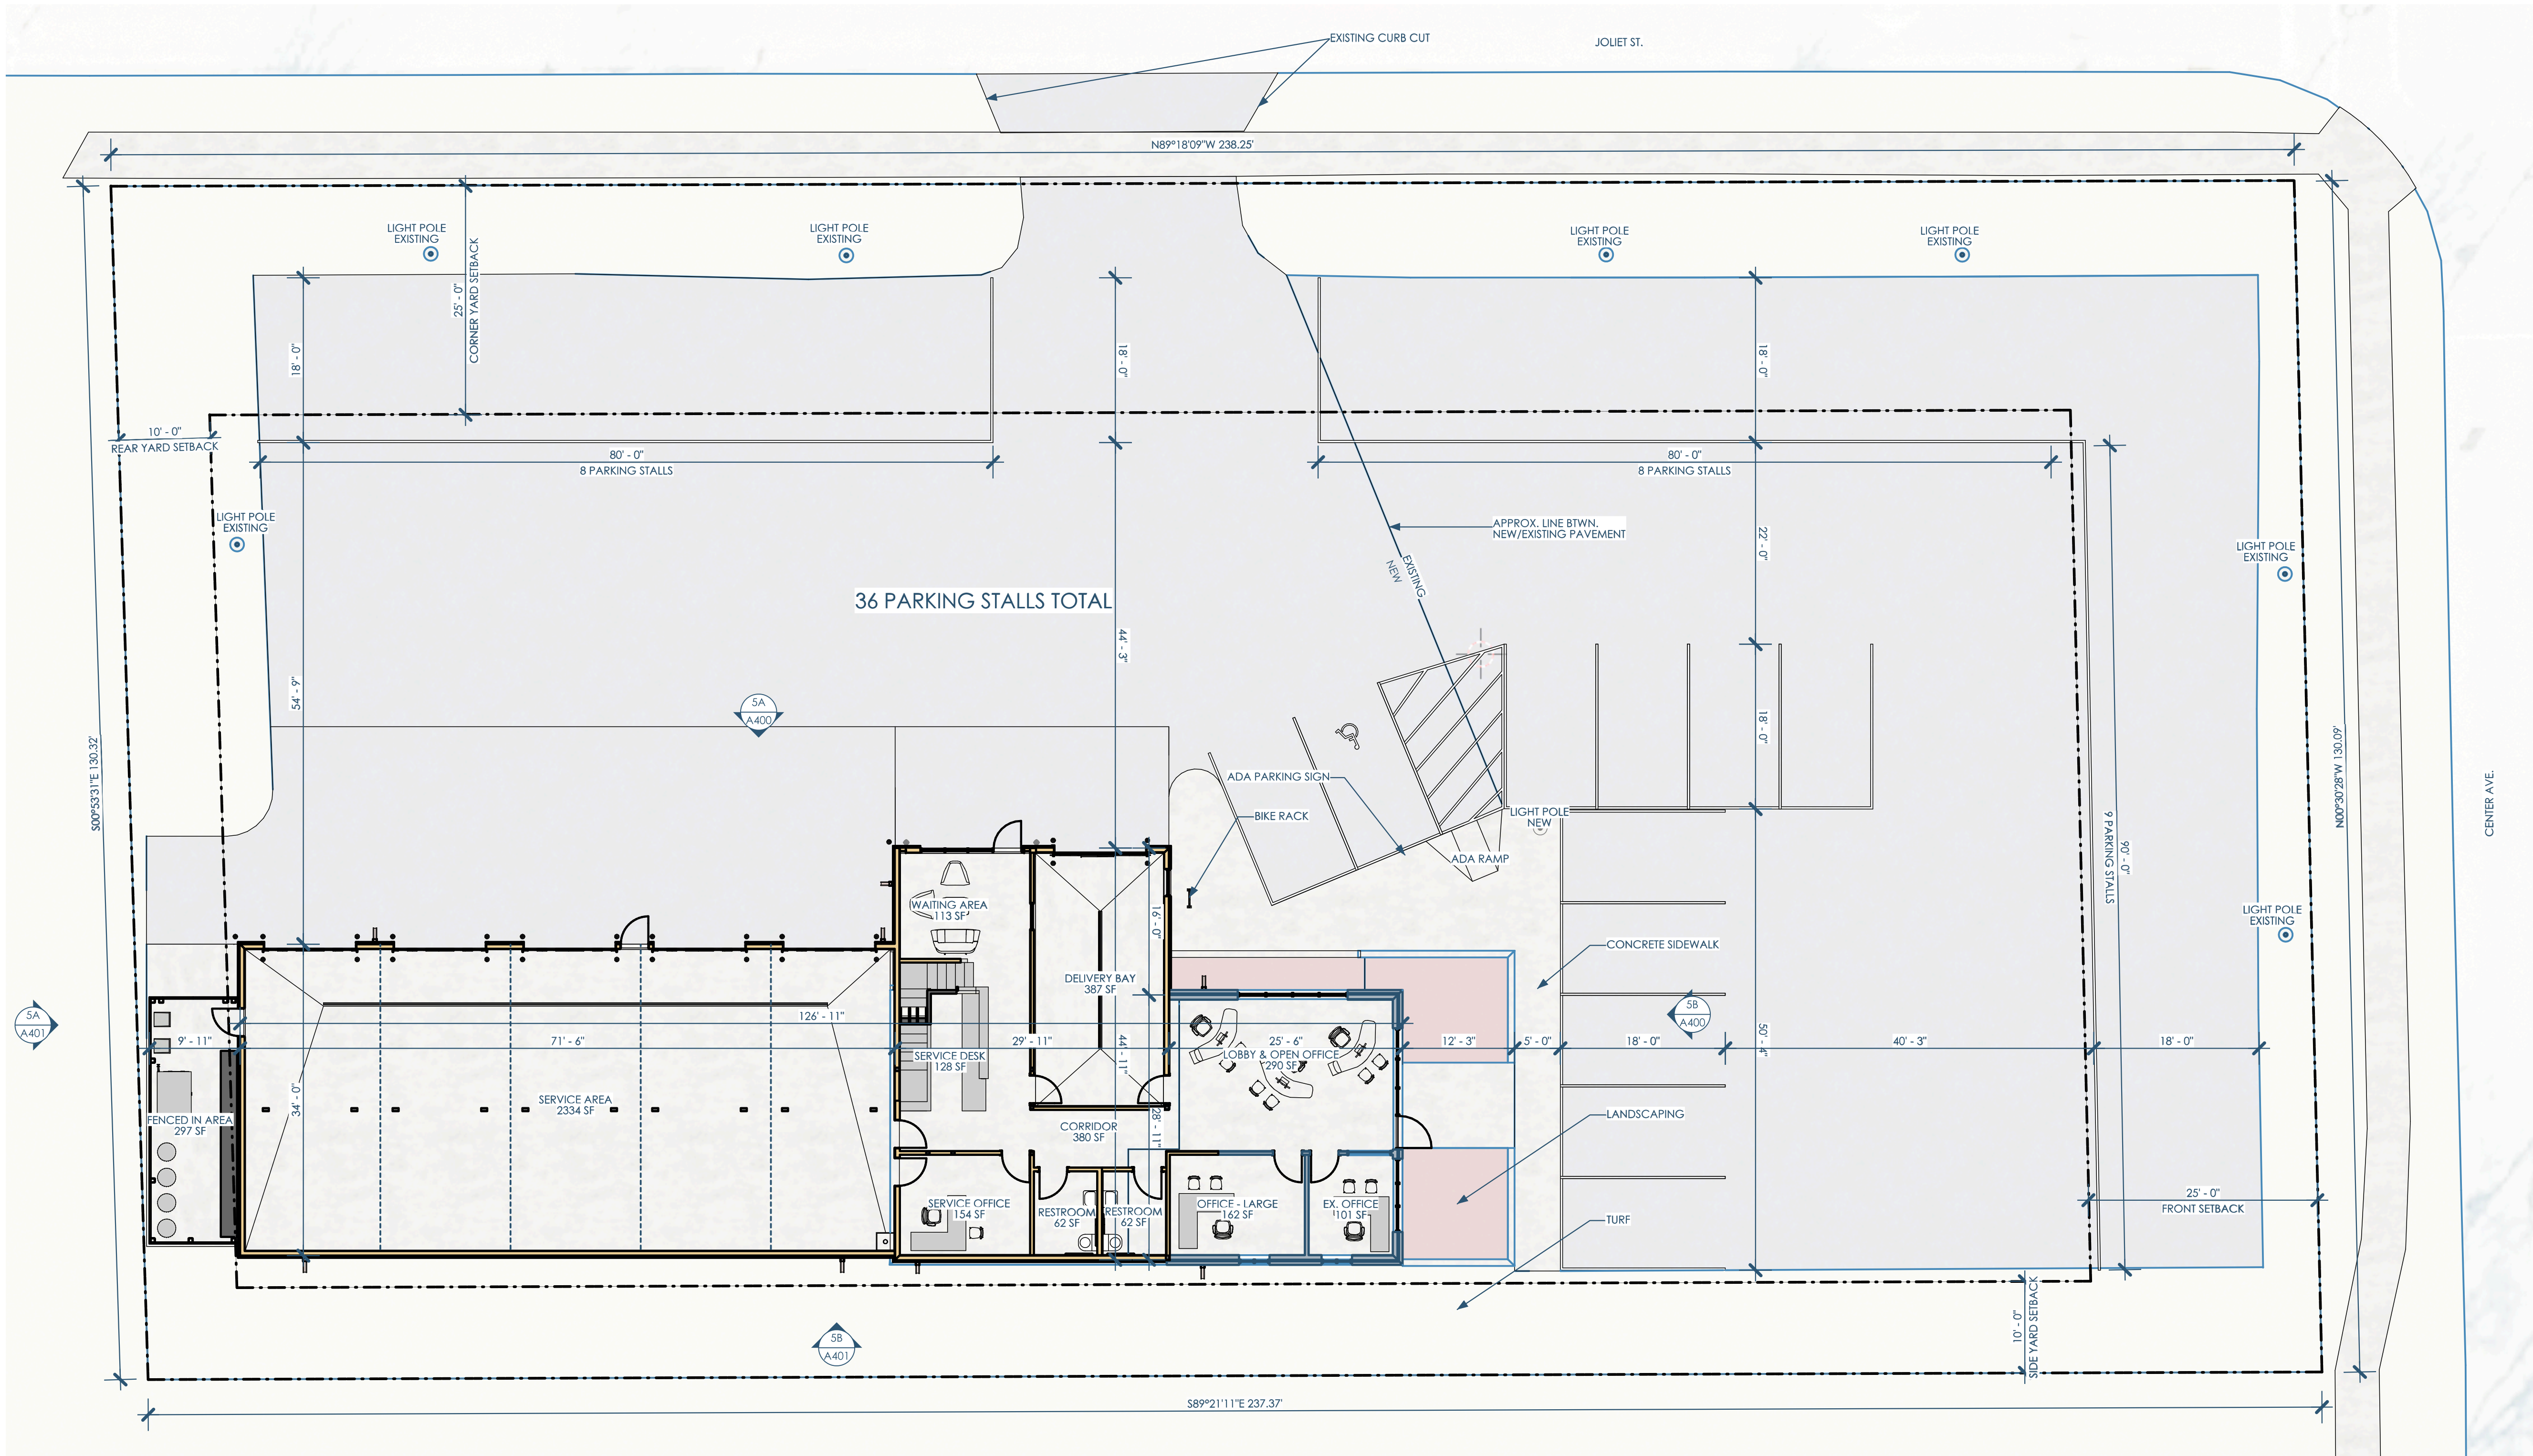

5A/A100 SITE PLAN  
1"=10'



Owner: Cool Car Guys  
1600 Center Ave  
Janesville, WI 53546  
608.531.1600



GC: Lake Country Construction Group  
161 Horizon Dr  
Verona, WI 53593  
608.845.1398



Architect: Opening Design  
17 S Fairchild | FL 7  
Madison, WI 53703  
ryan@openingdesign.com | 773.425.6456

SITE PLAN  
COOL CAR GUYS  
1600 CENTER AVE, JANESVILLE, WI 53546

A100

This project, like most Opening Design's projects, is open source (Attribution-ShareAlike 4.0 International-CC-BY-SA 4.0)-freely available to any party for future use, assuming the terms such as Attribution and ShareAlike are honored.