



LOT AREA = 11554 SQFT
 LOT COVERAGE = 3.973 SQFT
 GREENERY = 7,581 SQFT = 65.6%


5A/A100 SITE PLAN
 3/32"=1'-0"

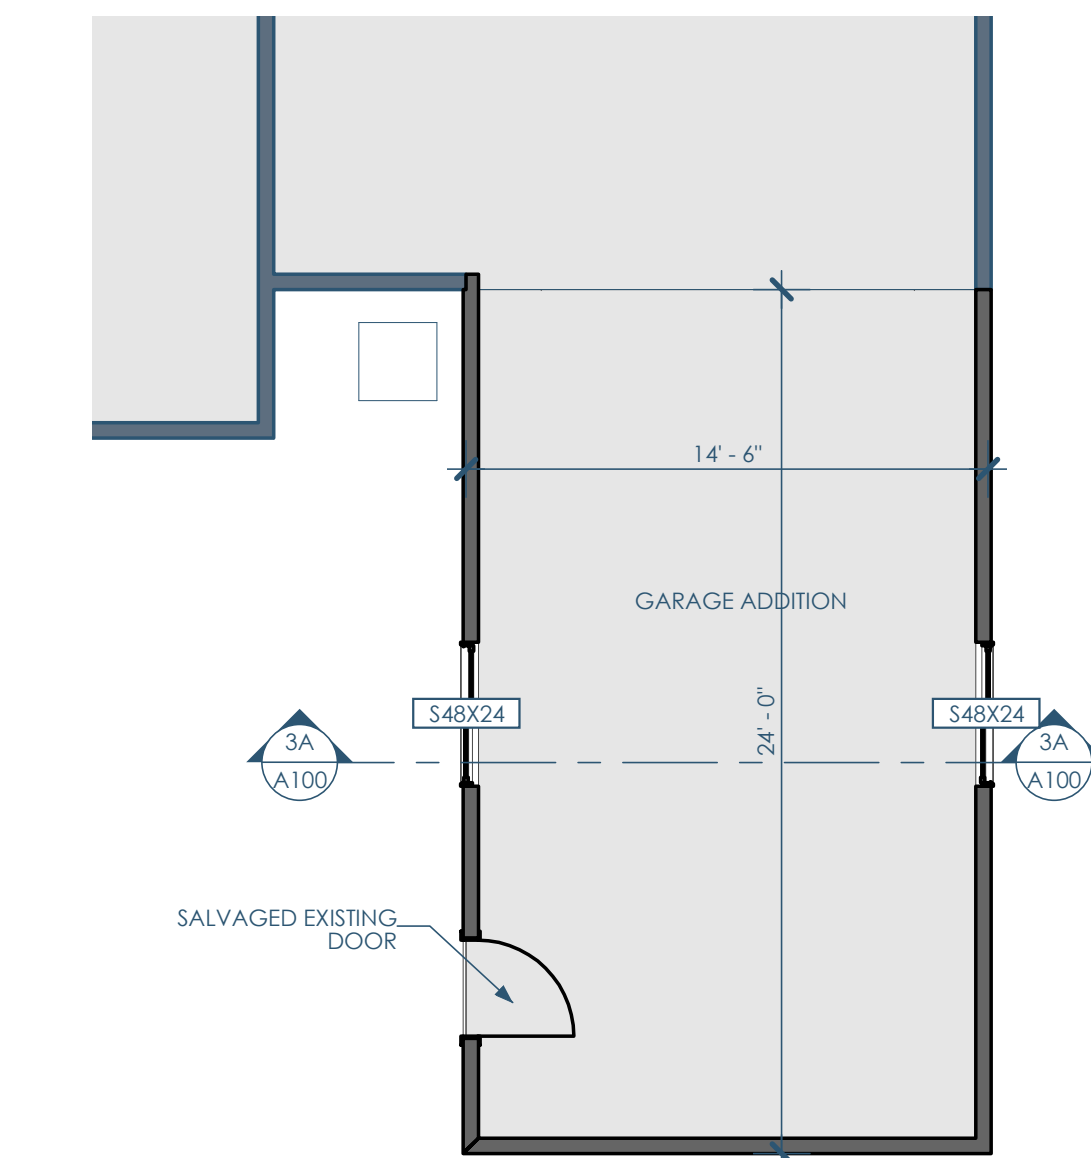


4B/A100 FLOOR PLAN - 1ST FLOOR
 3/16"=1'-0"

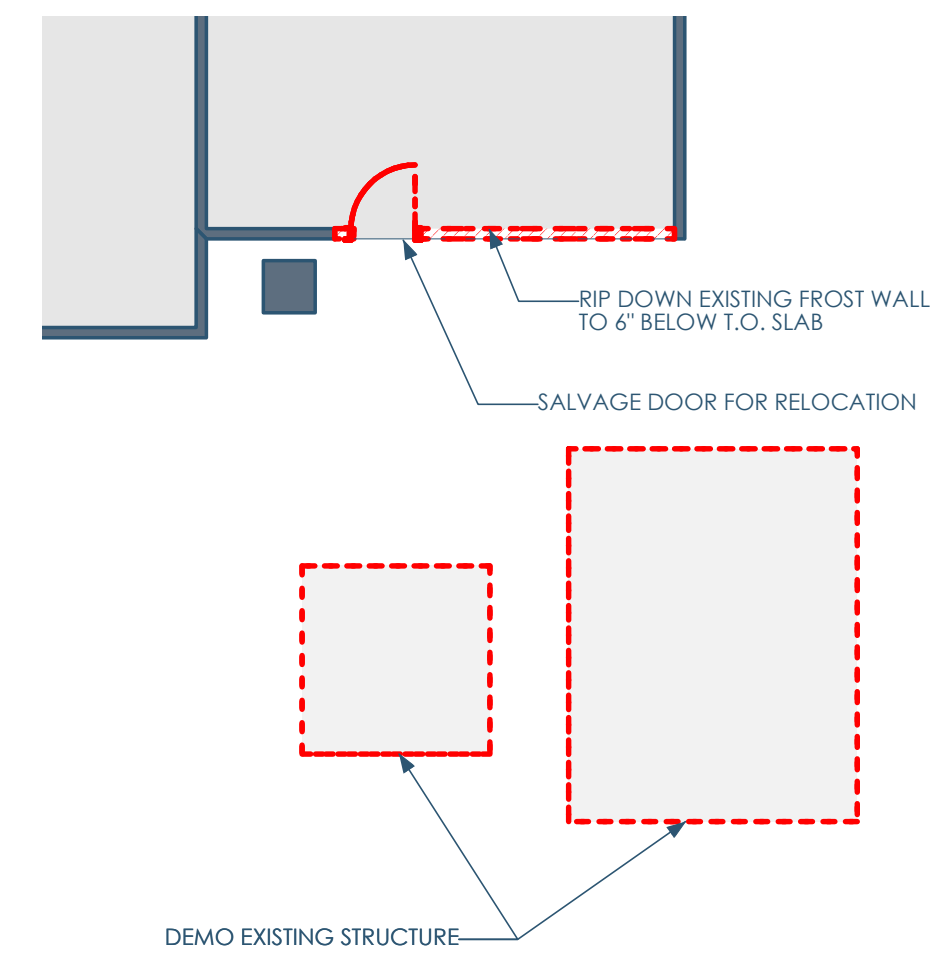


2B/A100 DEMO PLAN
 1/8"=1'-0"

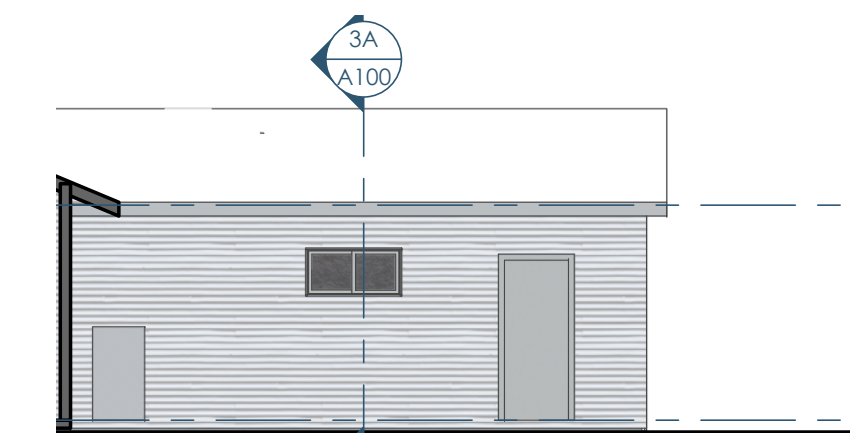


1C/A100 ELEVATION - WEST
 1/8"=1'-0"

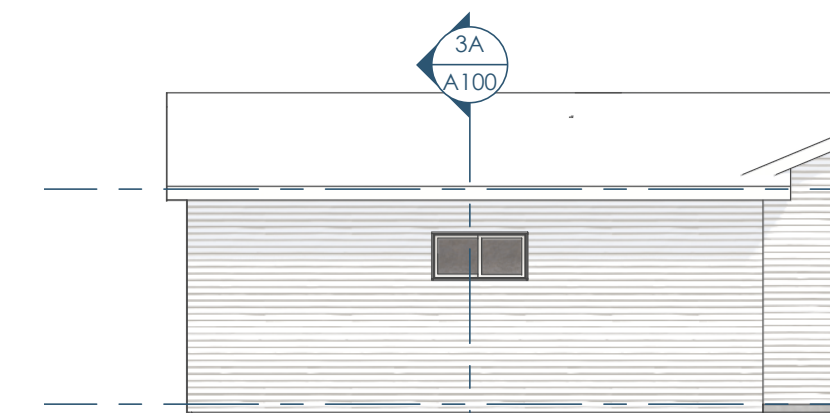

1B/A100 ELEVATION - EAST
 1/8"=1'-0"

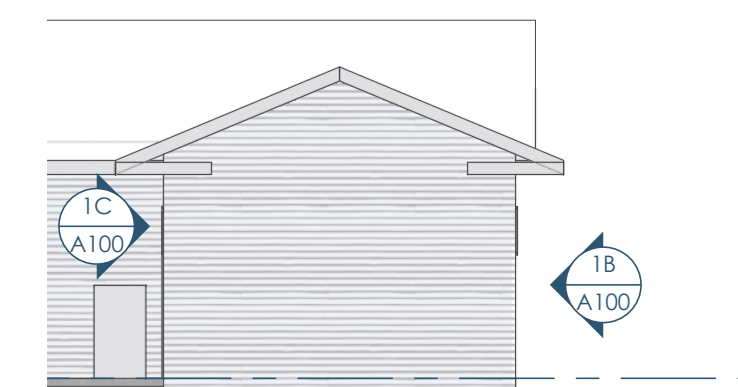

1BB/A100 ELEVATION - SOUTH
 1/8"=1'-0"

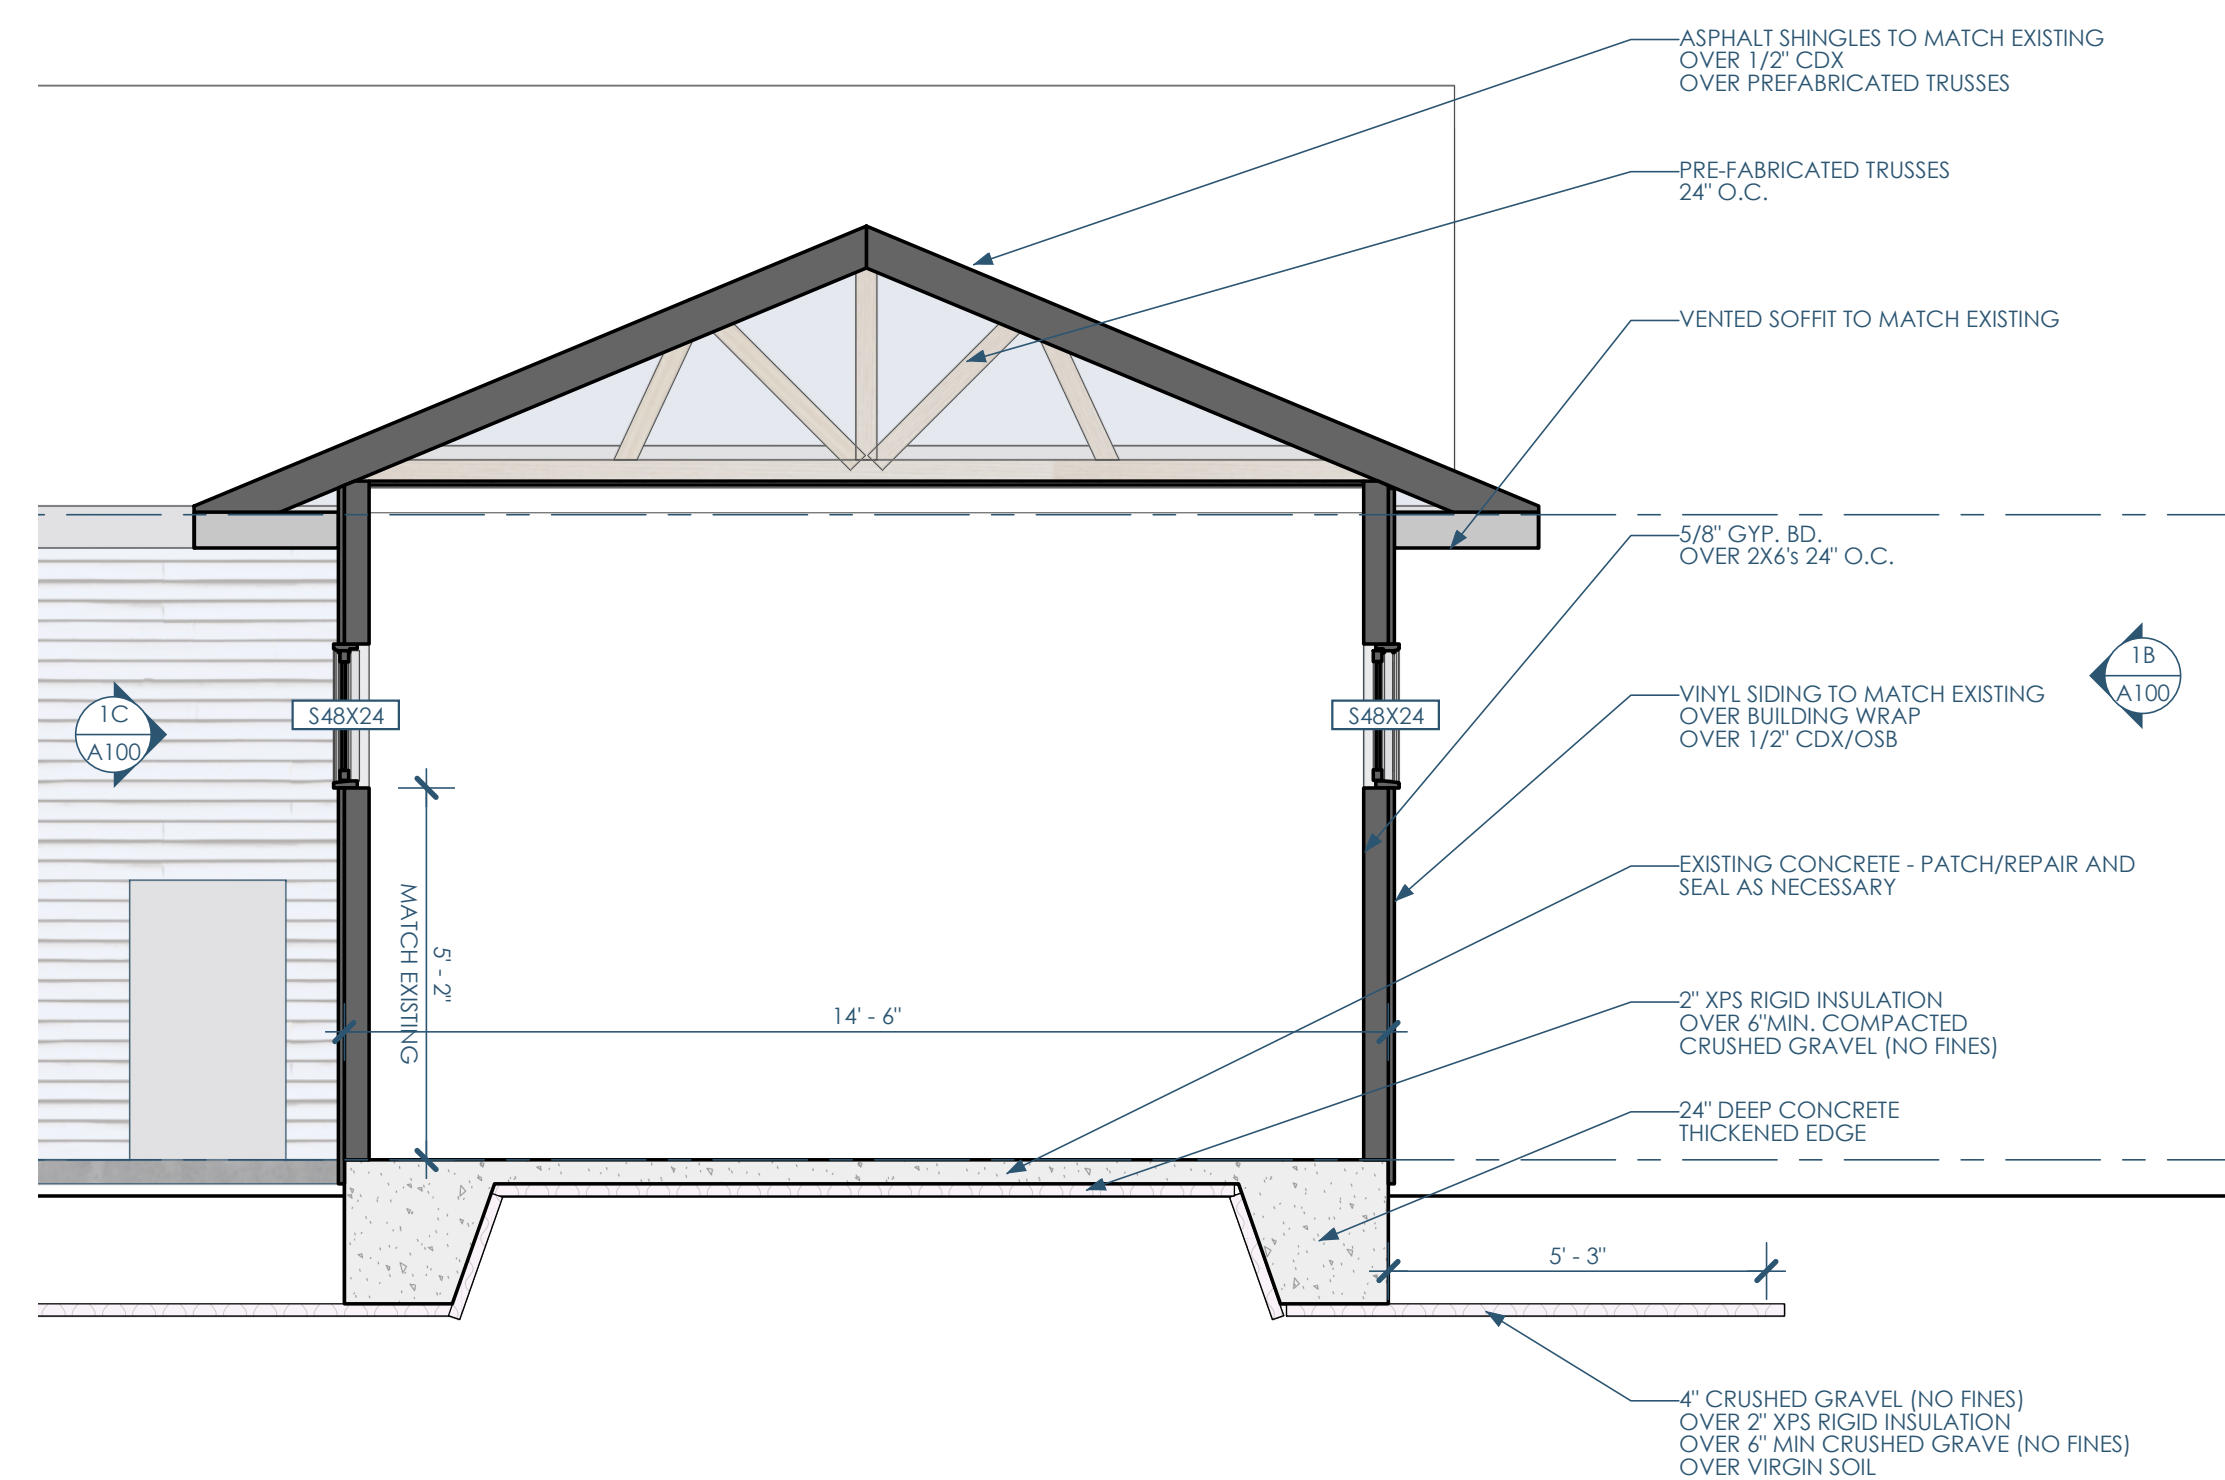

3A/A100 SECTION - EAST/WEST - LOOKING NORTH
 3/8"=1'-0"



GC: Exceptional Exteriors
 441 Glacier Moraine Dr | Unit 10
 Stoughton, WI 52589
 exceptionalexteriors608@gmail.com | 608.354.6887

Architect: OpeningDesign
 17 S Fairchild | FL 7
 Madison, WI 53703
 ryan@openingdesign.com | 773.425.6456

FLOOR & SITE PLAN 05/08/2024
 ACCOLA RESIDENCE - GARAGE ADDITION
 705 E NORTH ST, DEFOREST, WI, 35532

A100

This project, like most OpeningDesign's projects, is open source (Attribution-ShareAlike 4.0 International=CC-BY-SA 4.0)=freely available to any party for future use, assuming the terms such as Attribution and ShareAlike are honored.