

5

4

3


2

1

C

B

A

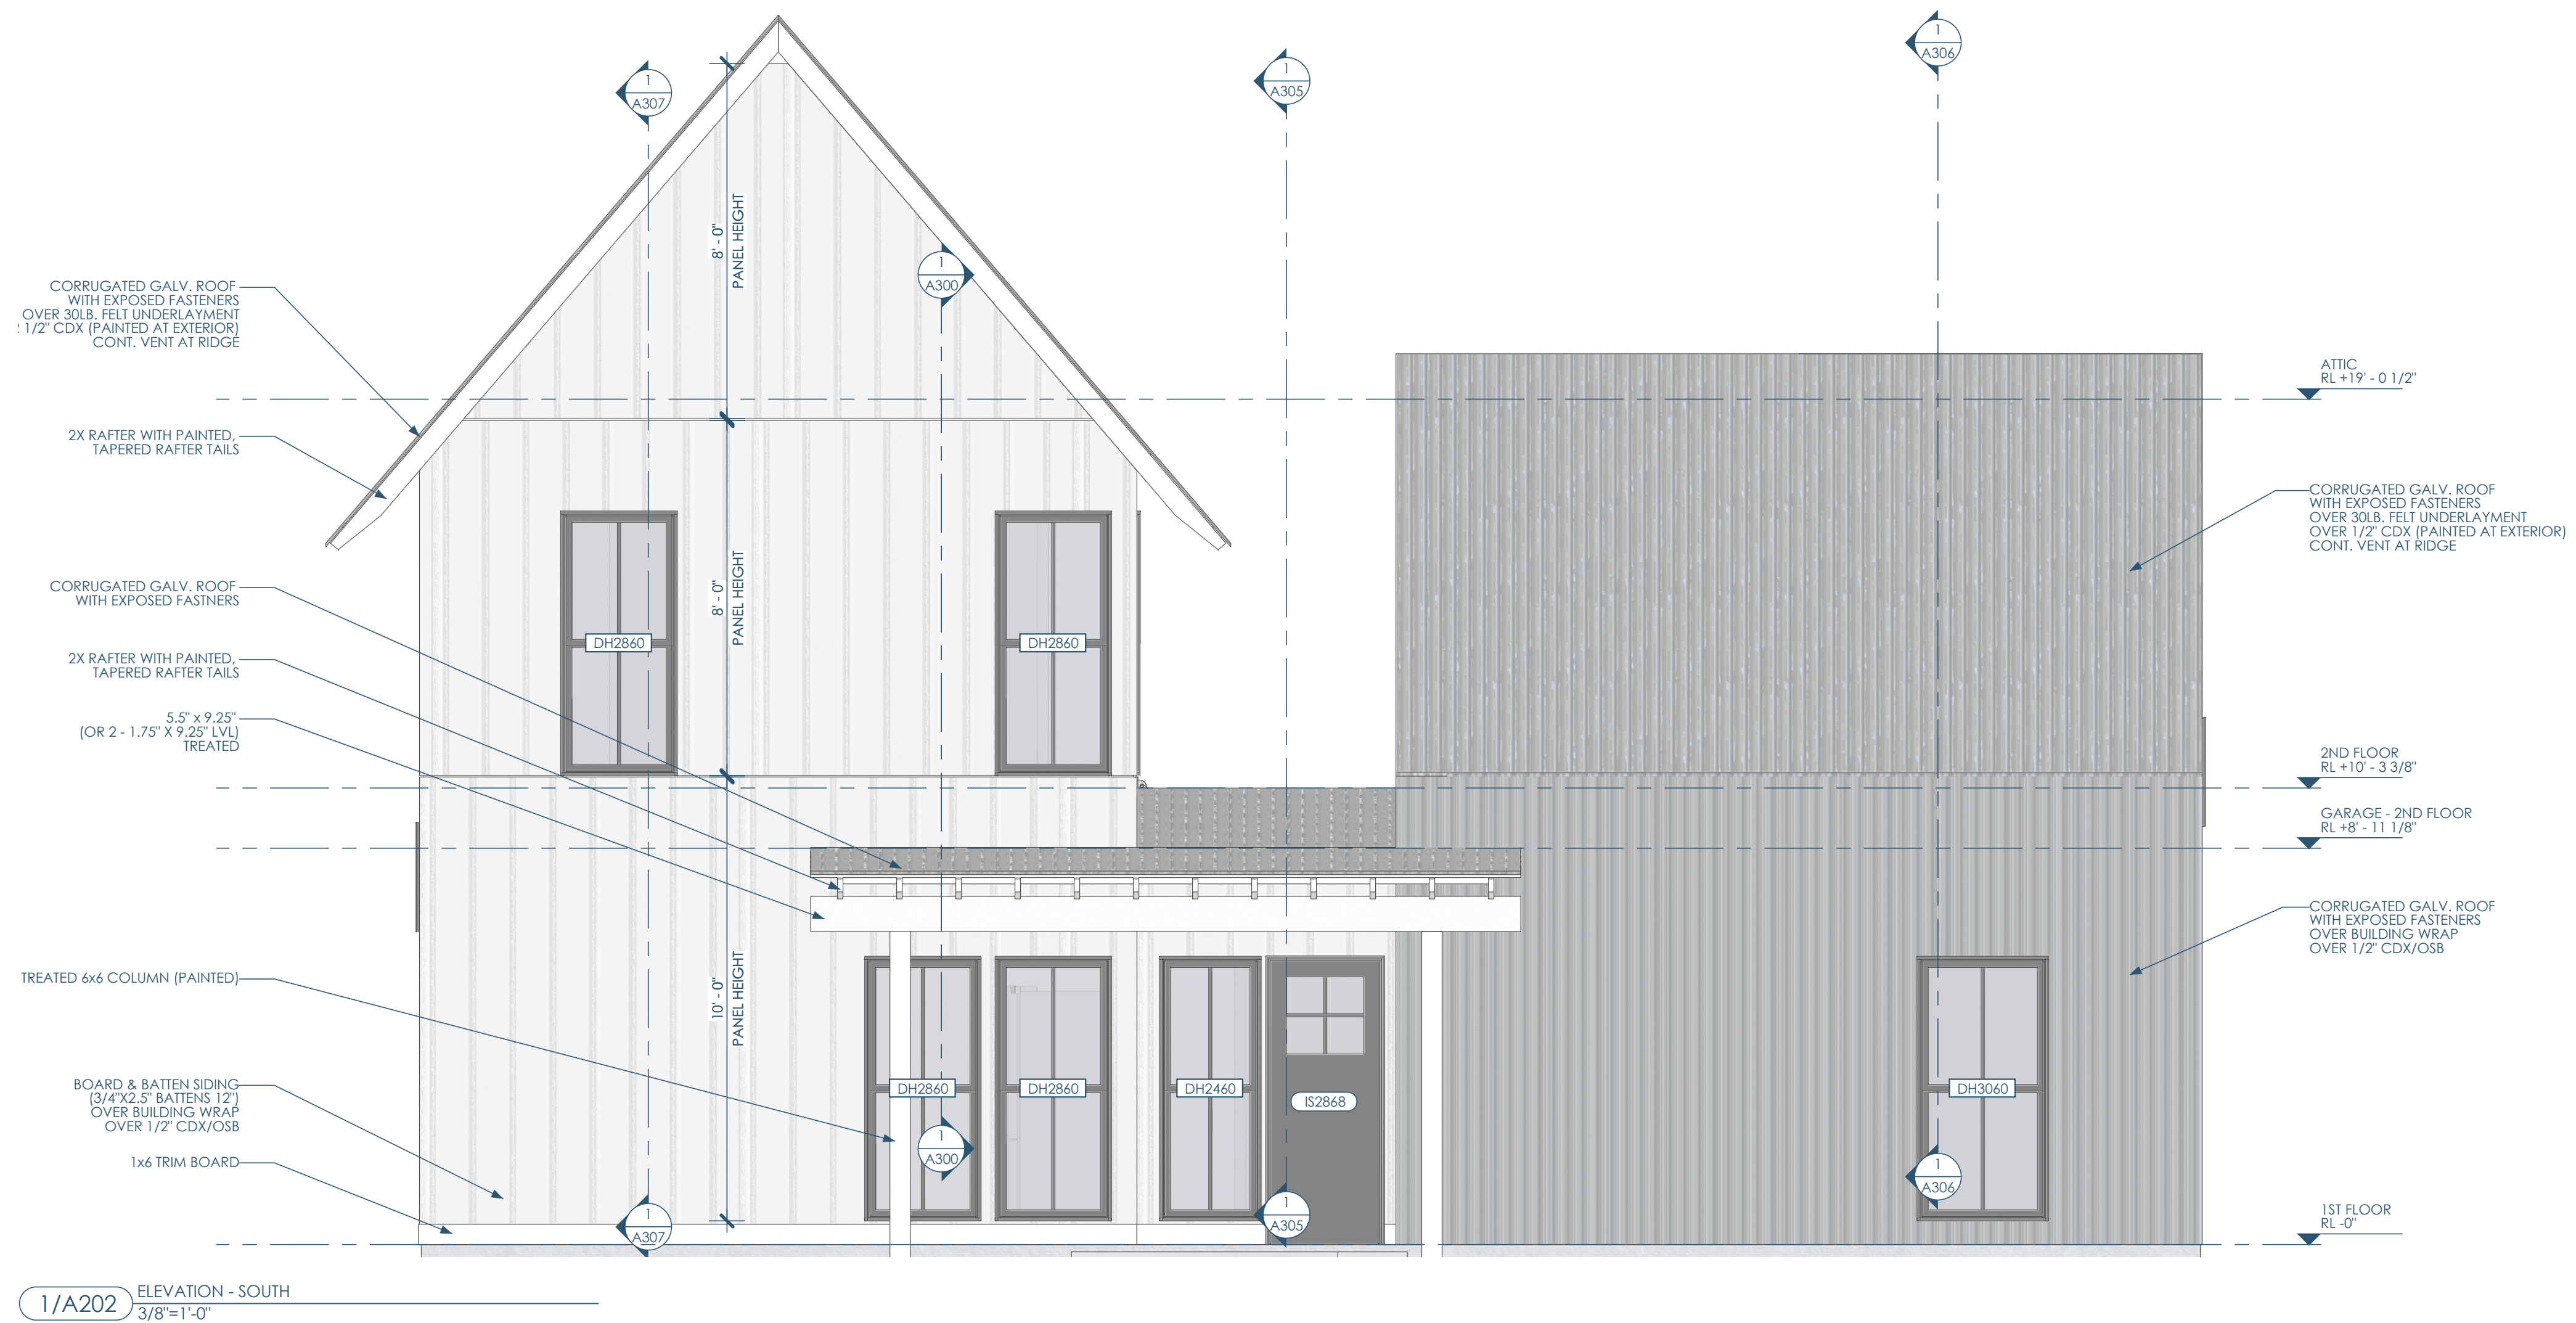

1/A202 ELEVATION - SOUTH
3/8"=1'-0"



Architect: Opening Design
17 S Fairchild | FL 7
Madison, WI 53703
ryan@openingdesign.com | 773.425.6456

GC: J W Schultz Construction
N2941 Bander Rd
Fort Atkinson, WI 53589
jason@jwschultz.net | 608.295.6891

ELEVATION - SOUTH 04/02/2024
HIGHLAND HAVEN
N1777 FRIEDEL RD - FORT ATKINSON, WI 53589

A202

5

4

3

2

1

This project, like most Opening Design's projects, is open source (Attribution-ShareAlike 4.0 International - CC BY-SA 4.0) - freely available to any party for future use, assuming the terms such as Attribution and ShareAlike are honored.