


2/S102 FRAMING - AXON - 1  
3/16"=1'-0"

1/S102 FRAMING - 2ND FLOOR  
1/4"=1'-0"

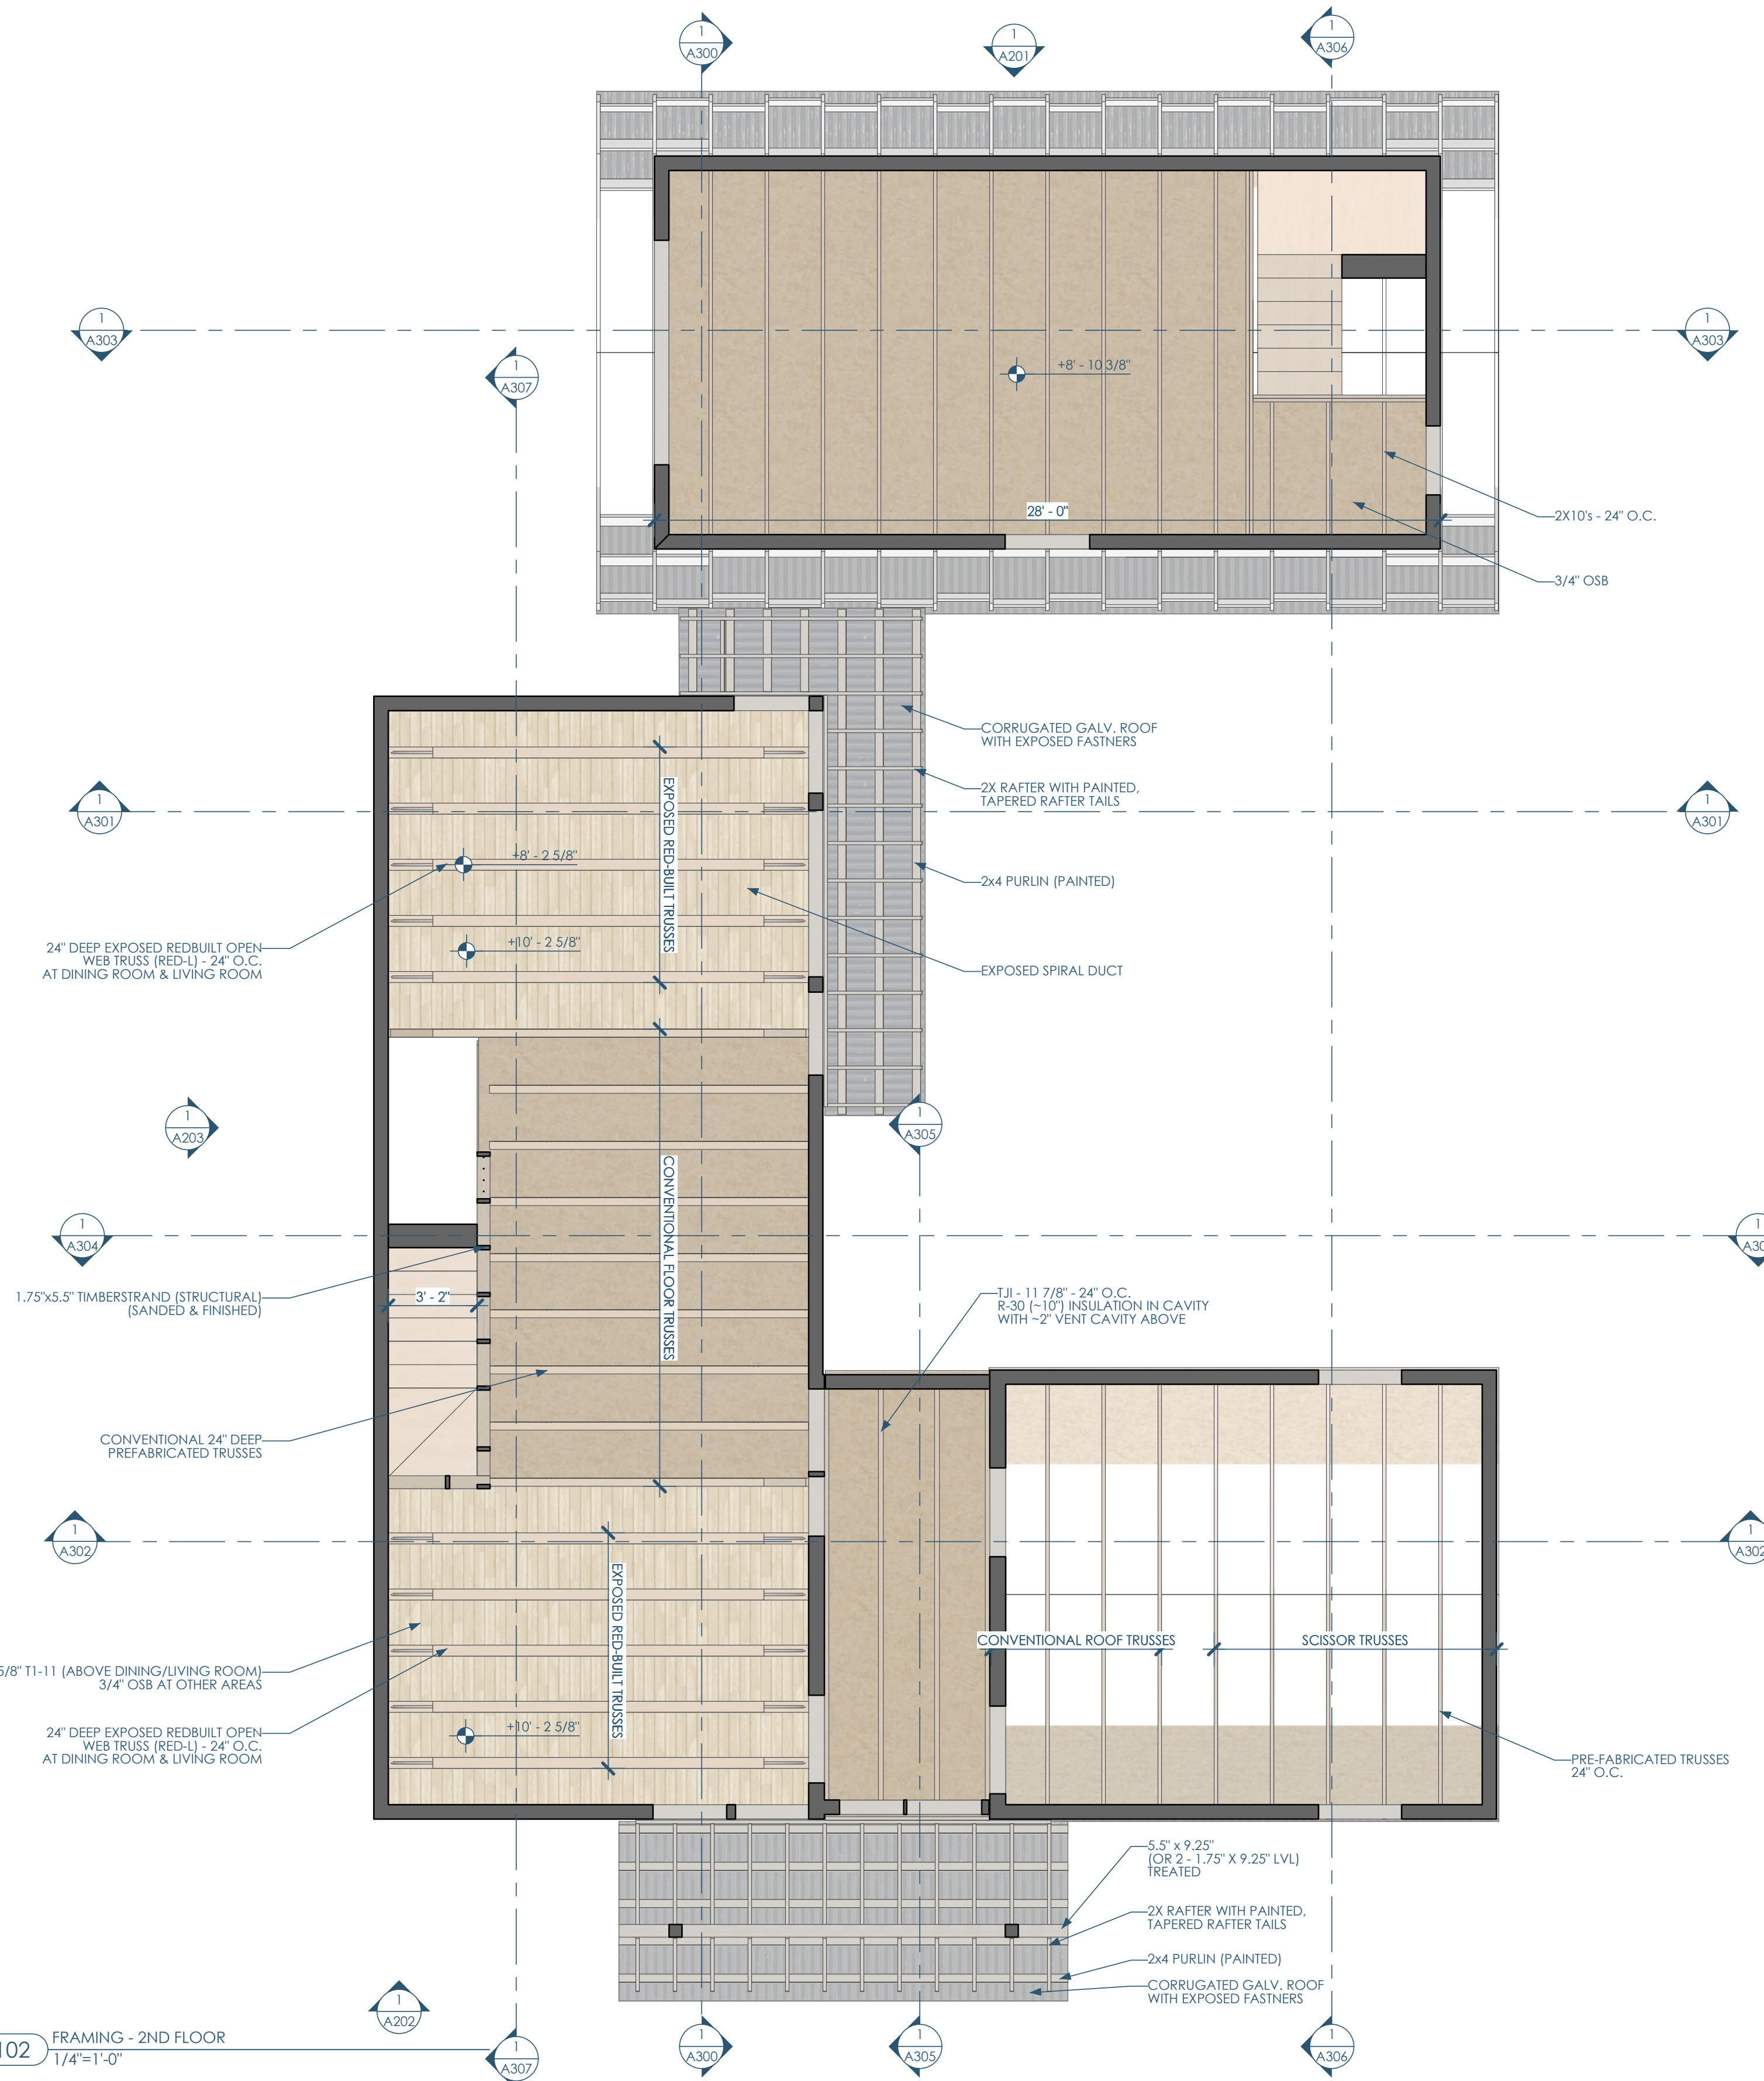

This project, like most Opening Design's projects, is open source (Attribution-ShareAlike 4.0 International=CC-BY-SA 4.0)=freely available to any party for future use, assuming the terms such as Attribution and ShareAlike are honored.