


● PROPOSED GAS & ELECTRIC METER LOCATION

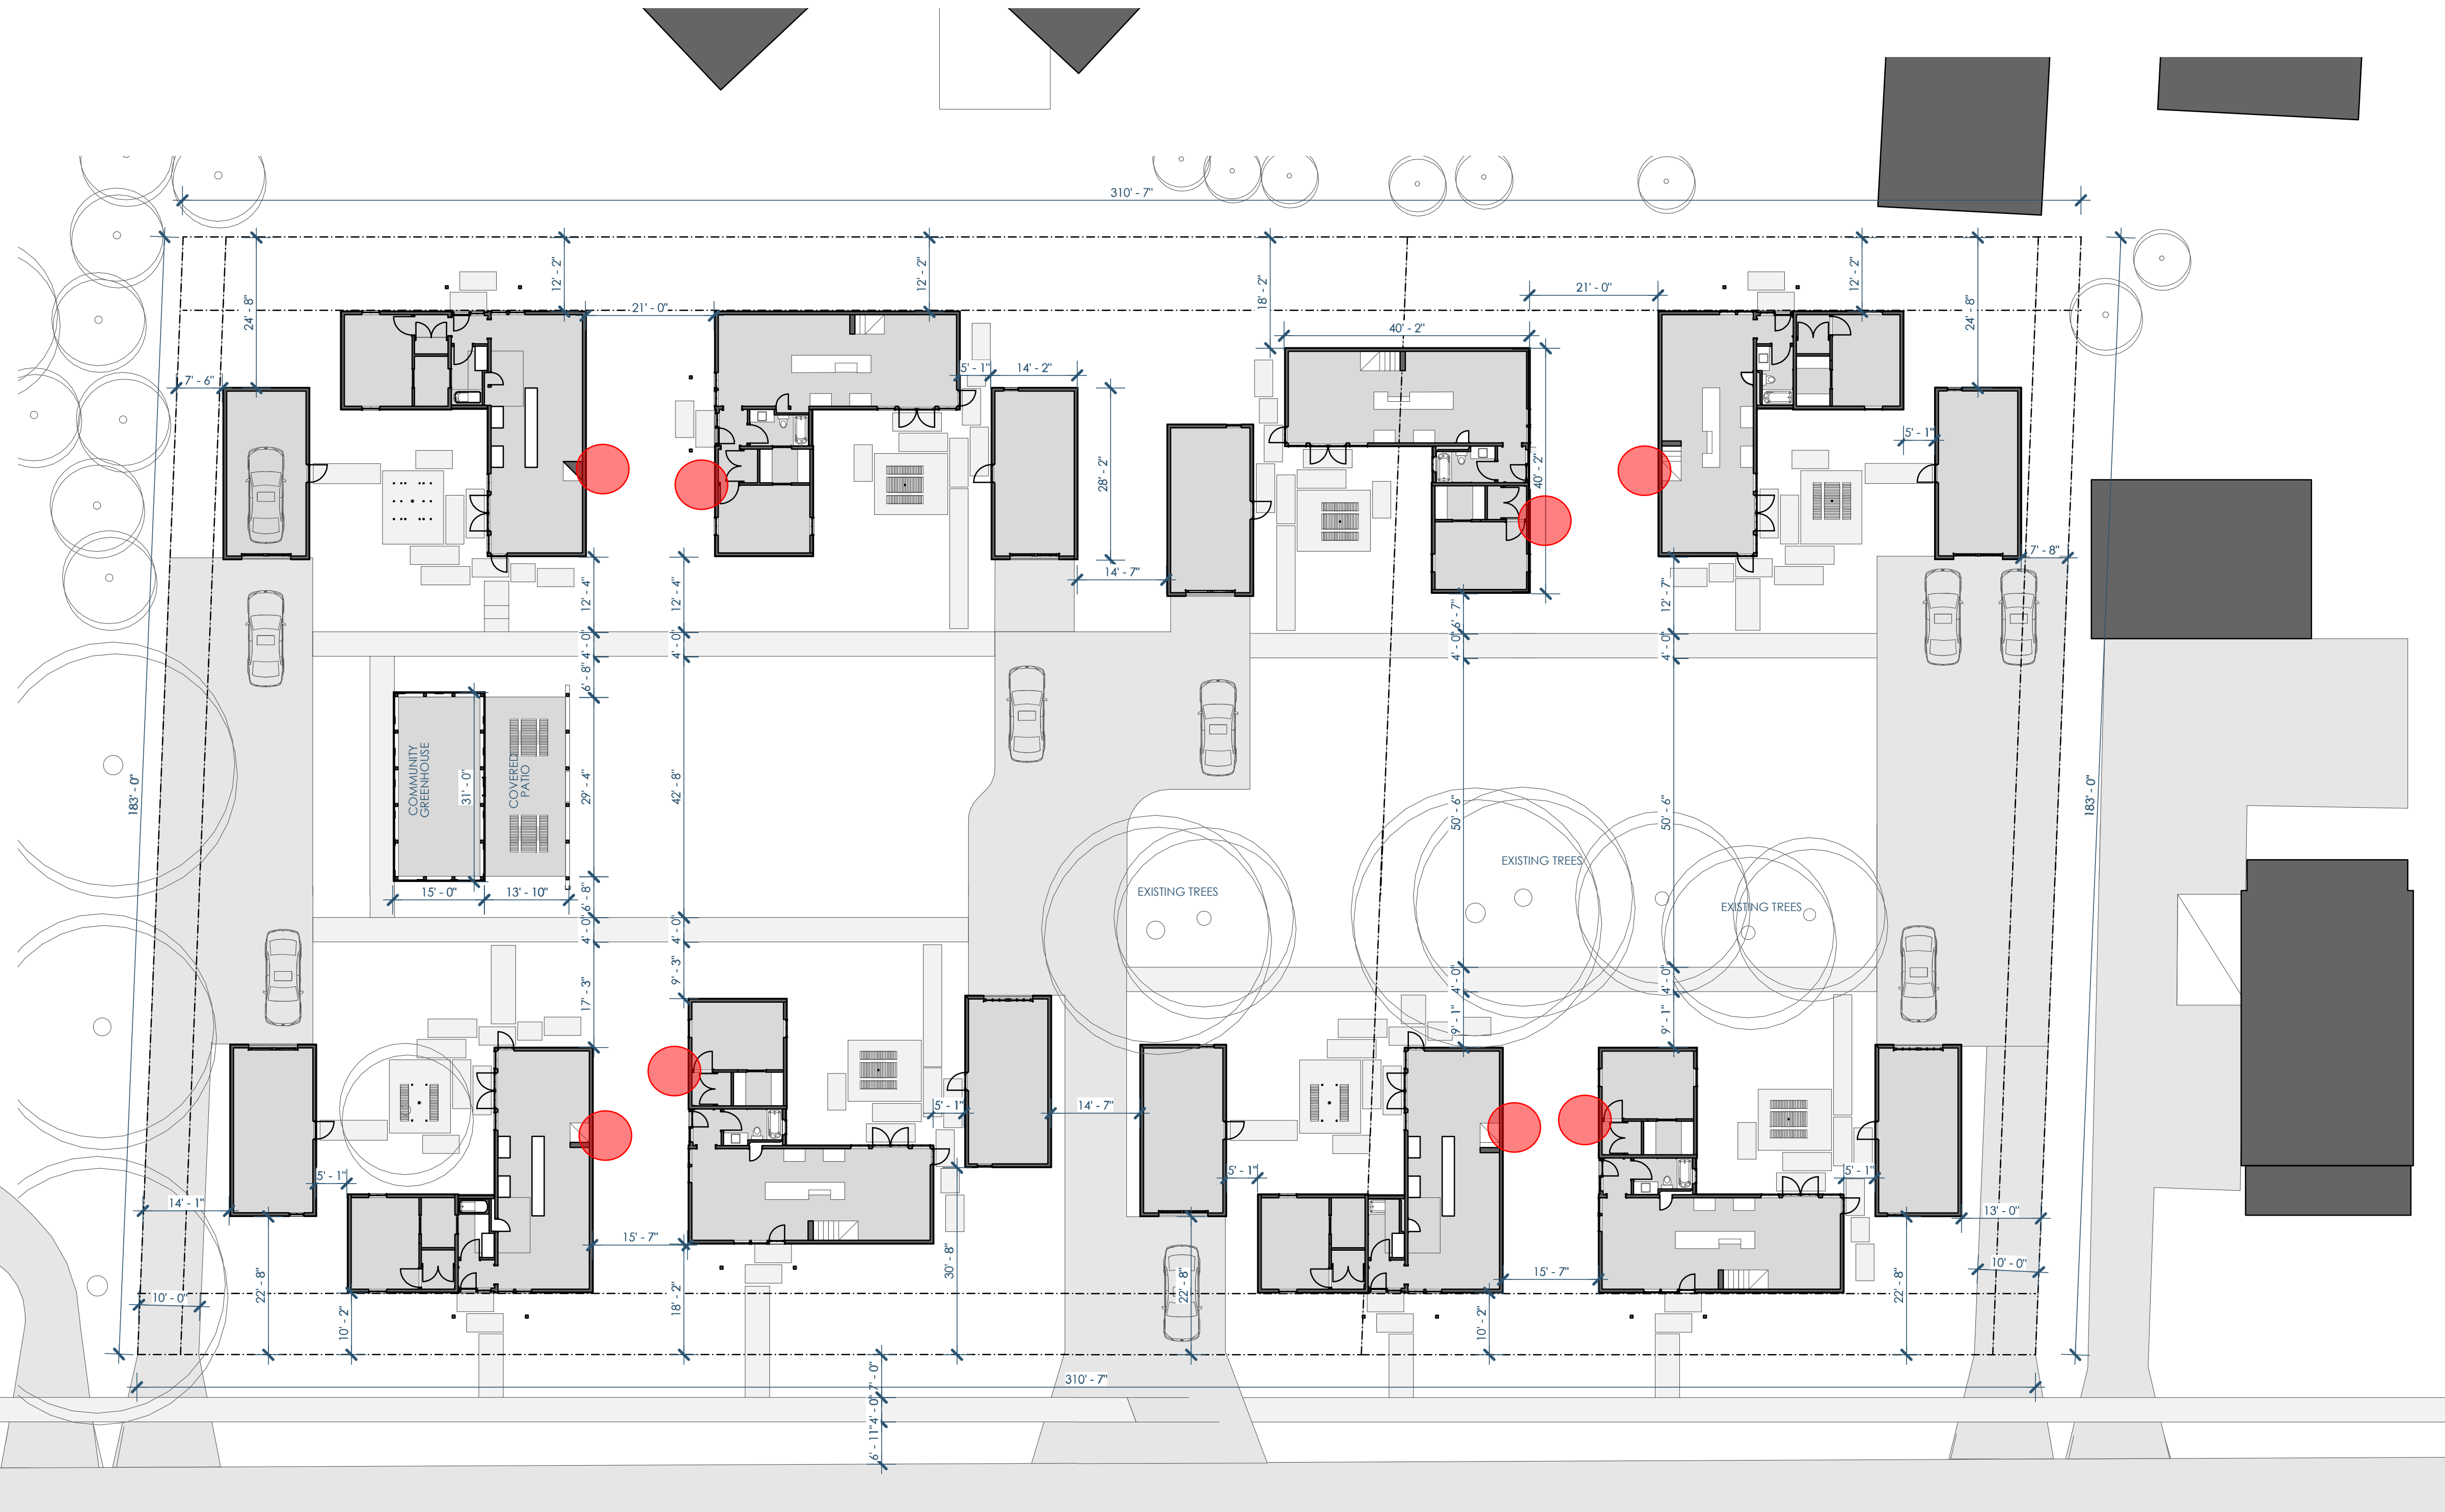

5A/A100 SITE PLAN_OVERALL
1/16"=1'-0"



Architect: Opening Design
17 S Fairchild | FL 7
Madison, WI 53703
ryan@openingdesign.com | 773.425.6456

GC: J W Schultz Construction
N2941 Bander Rd
Fort Atkinson, WI 53589
jason@jwschultz.net | 608.295.6891

SITE PLAN 04/02/2024

HIGHLAND HAVEN

N1777 FRIEDEL RD - FORT ATKINSON, WI 53589

A100

This project, like most Opening Design's projects, is open source (Attribution-ShareAlike 4.0 International=CC-BY-SA 4.0)-freely available to any party for future use, assuming the terms such as Attribution and ShareAlike are honored.