




5A/A100 FLOOR PLAN - 1ST FLOOR  
3/16"=1'-0"

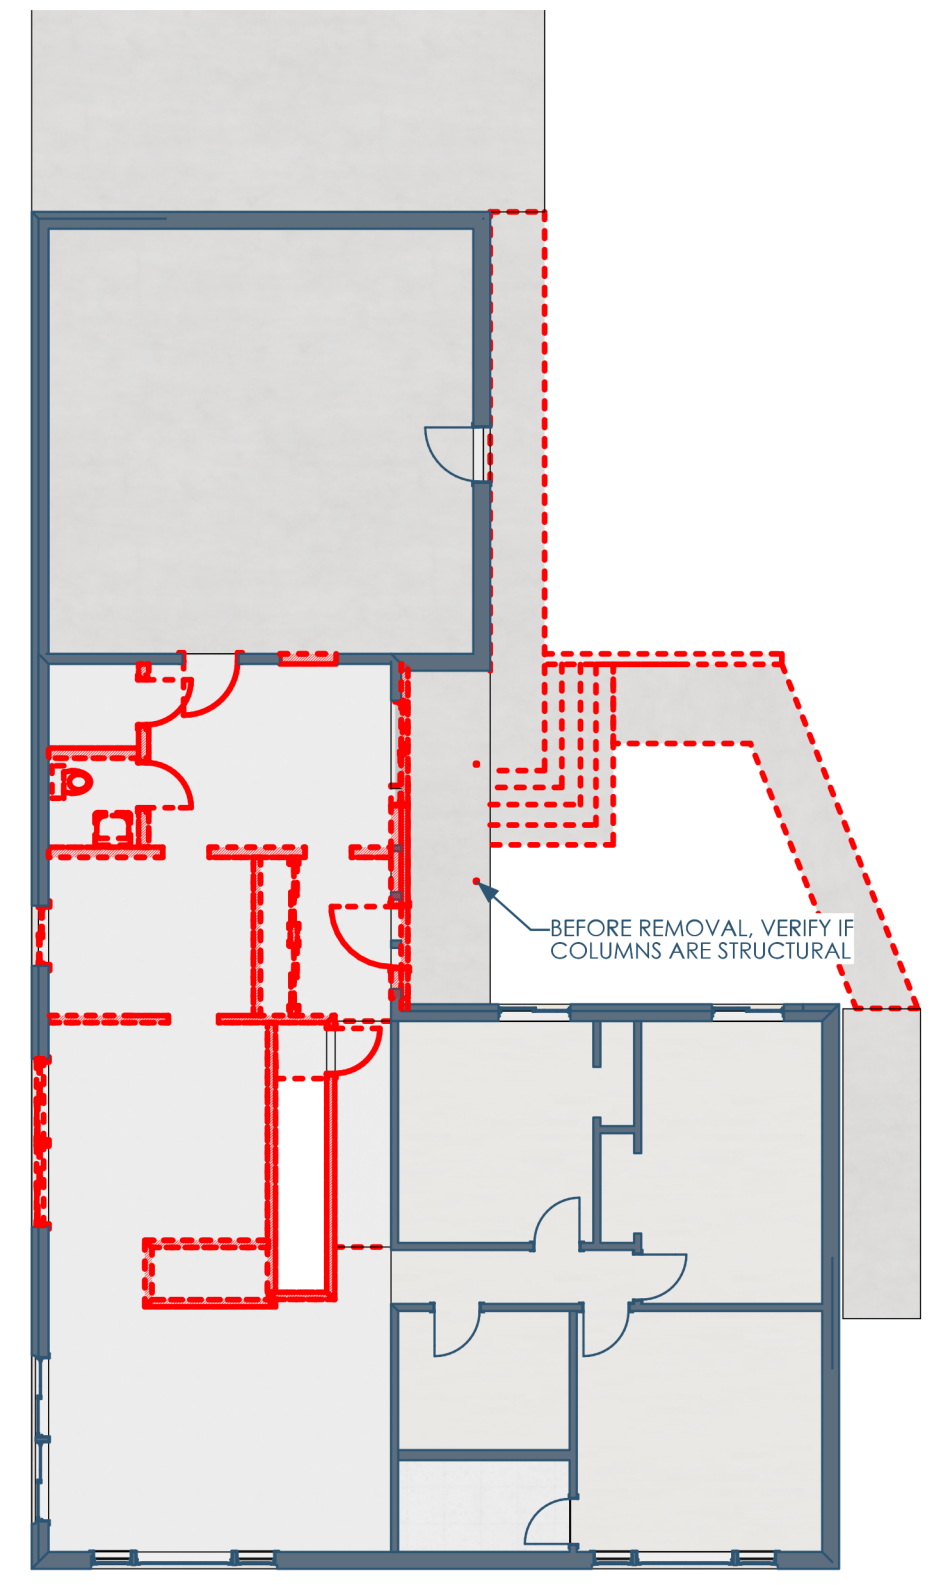


3B/A100 DEMO PLAN - 1ST FLOOR  
3/32"=1'-0"

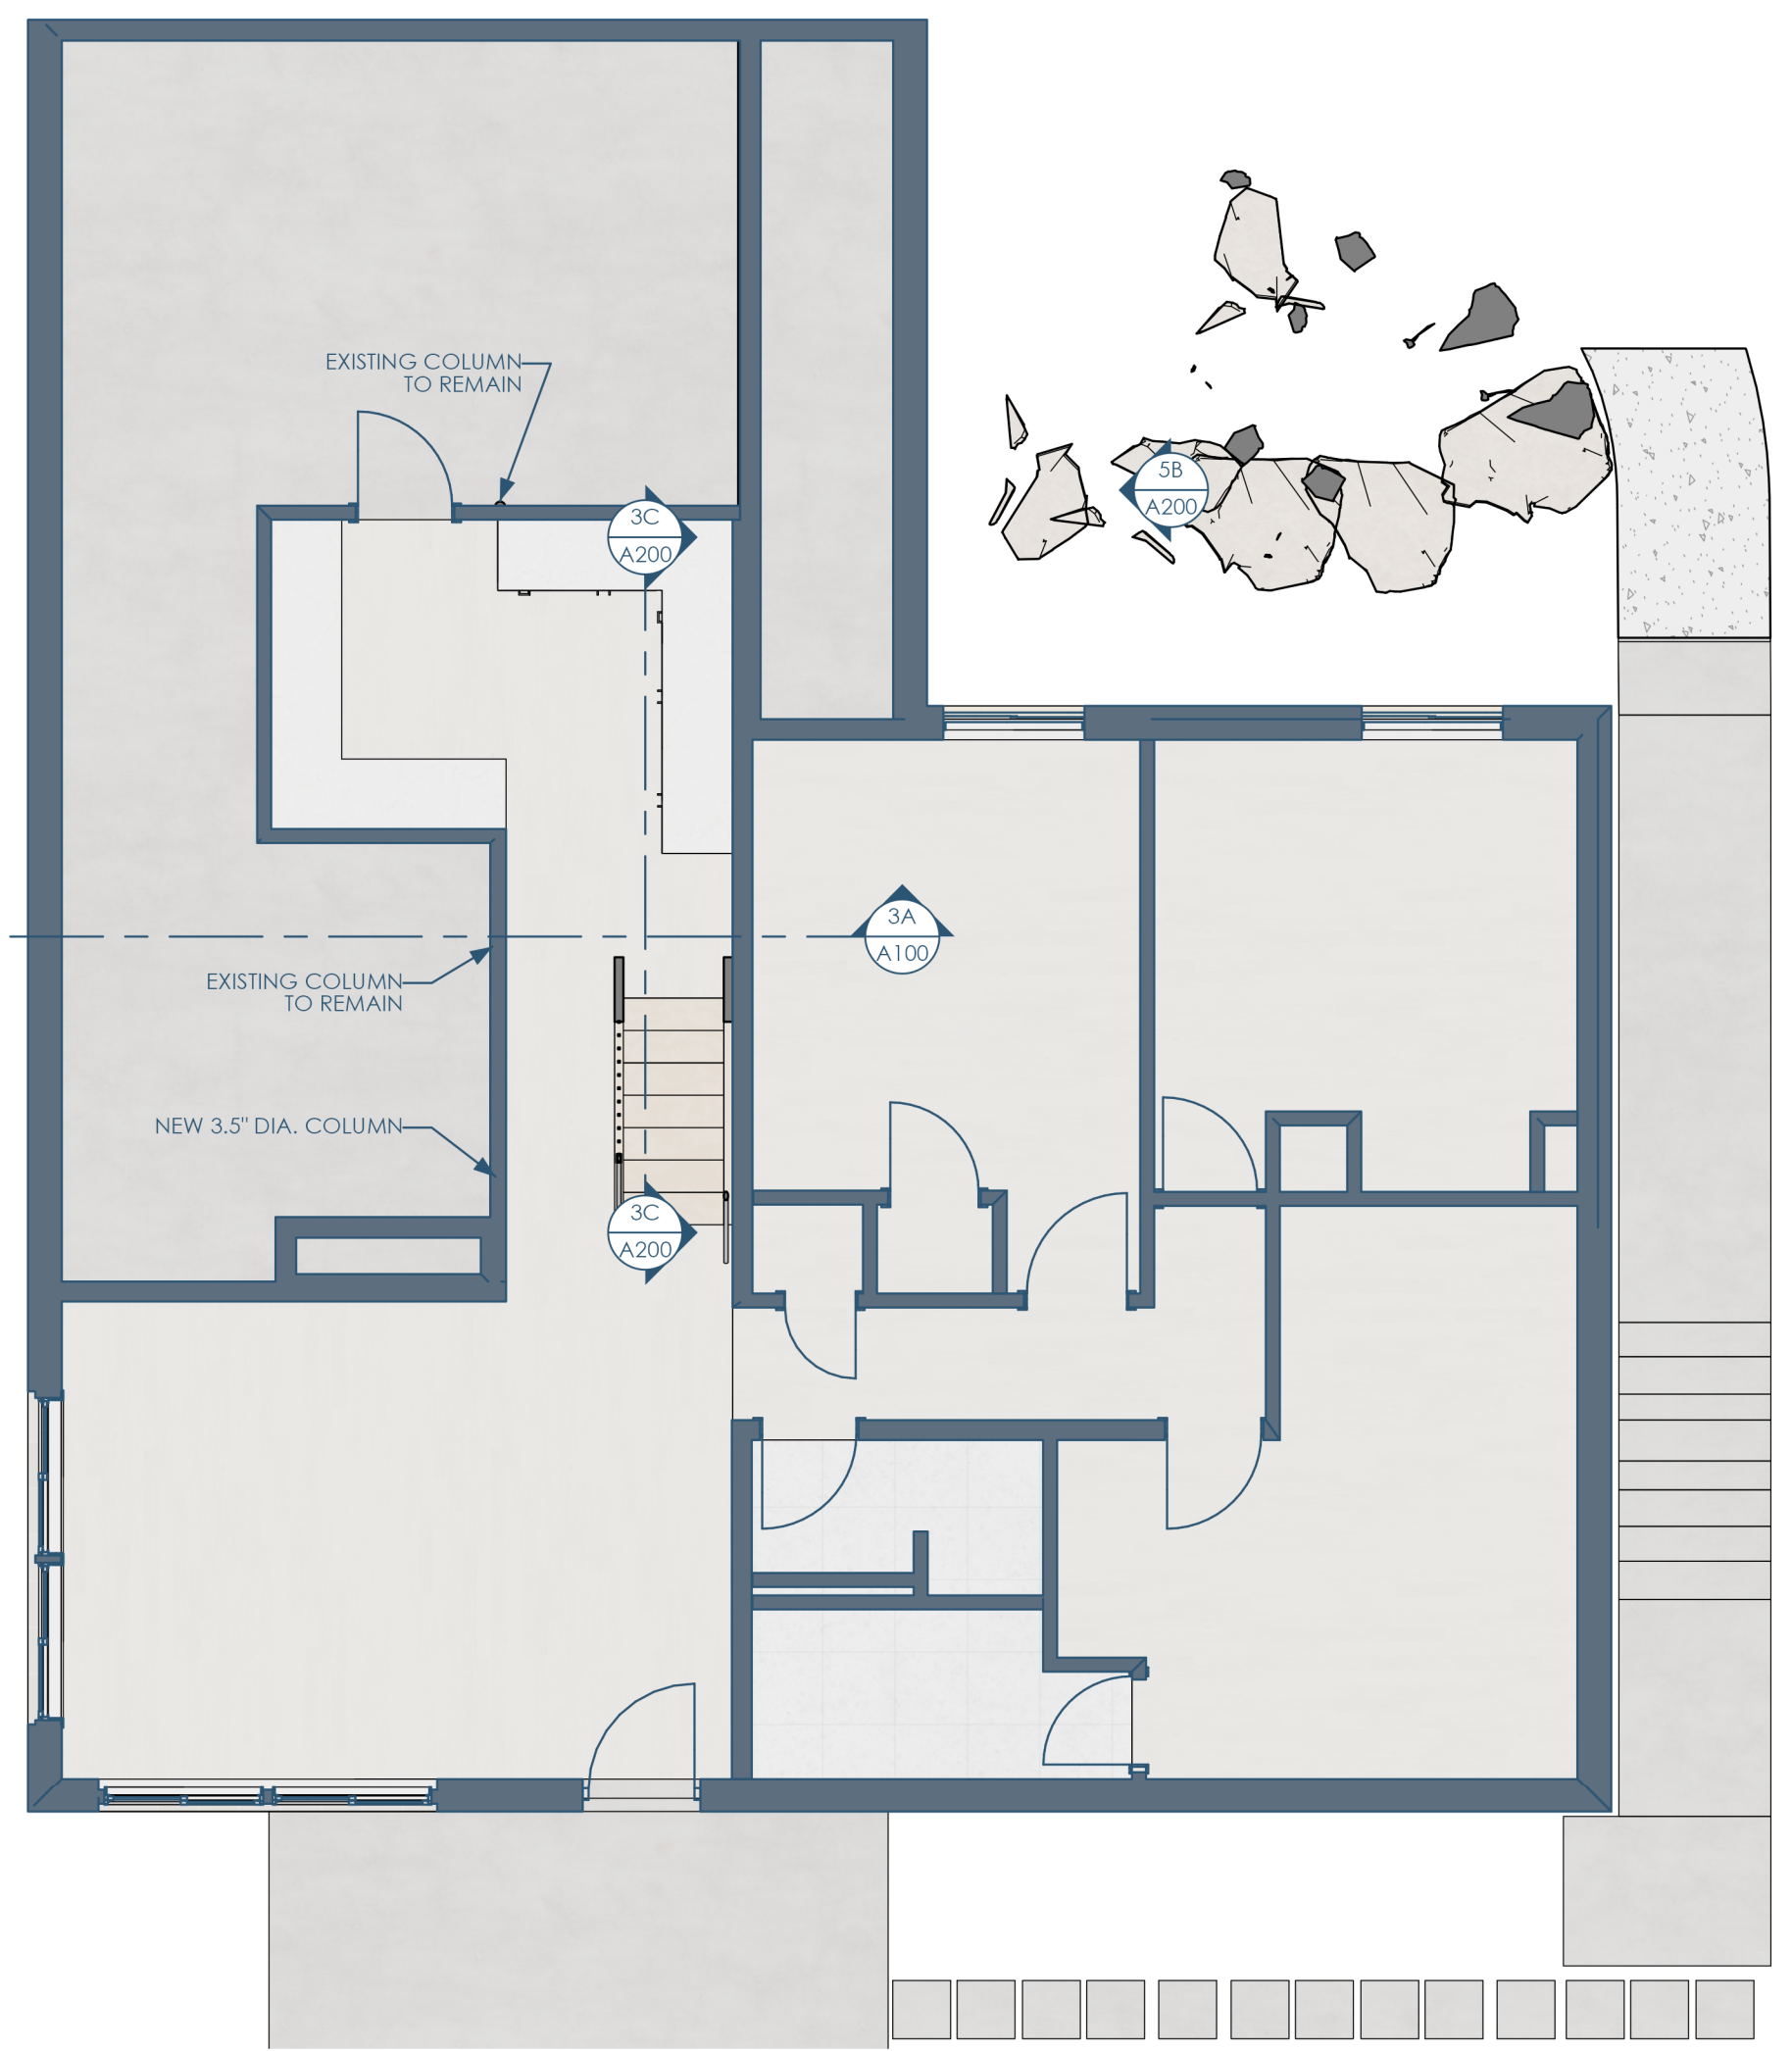

2B/A100 FLOOR PLAN - BASEMENT  
3/16"=1'-0"

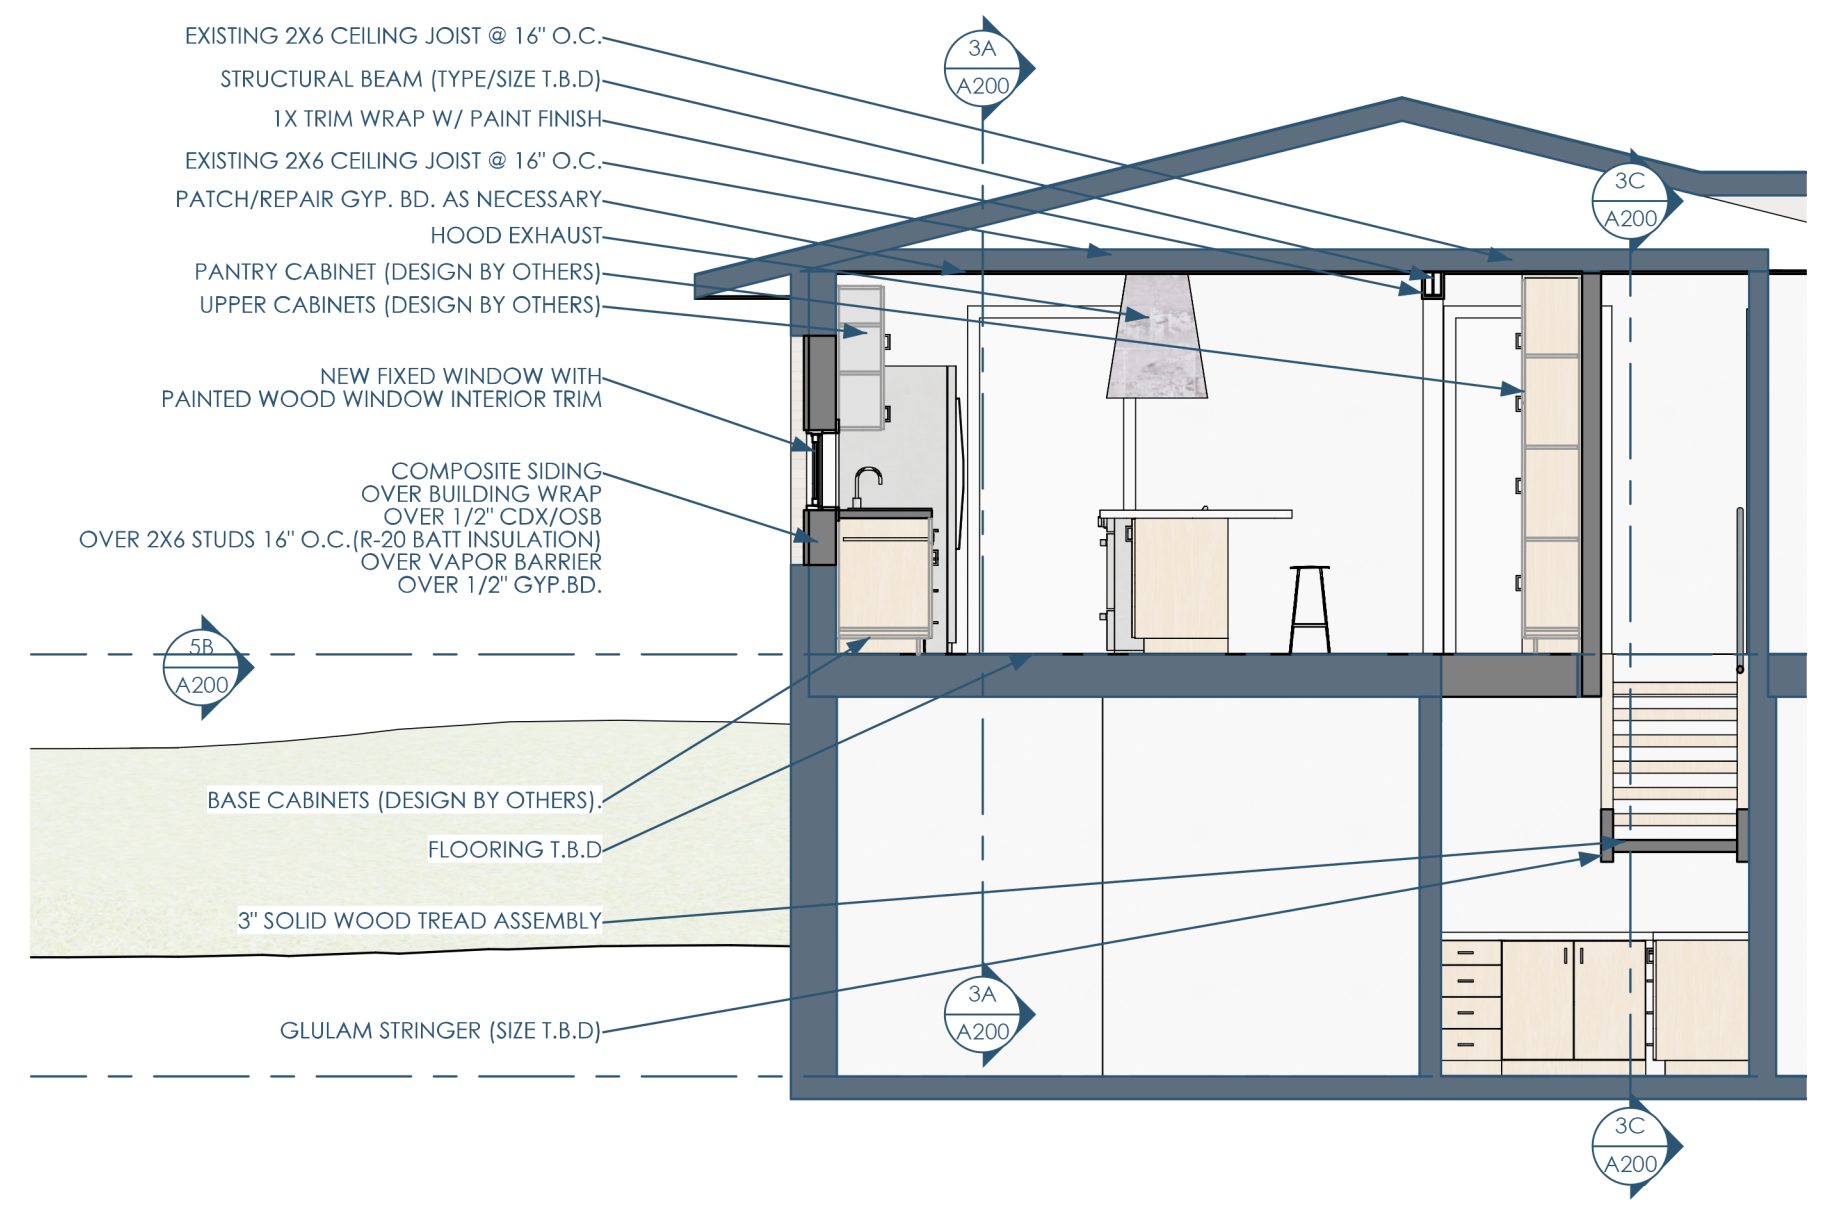

3A/A100 SECTION - SOUTH AT KITCHEN  
1/4"=1'-0"

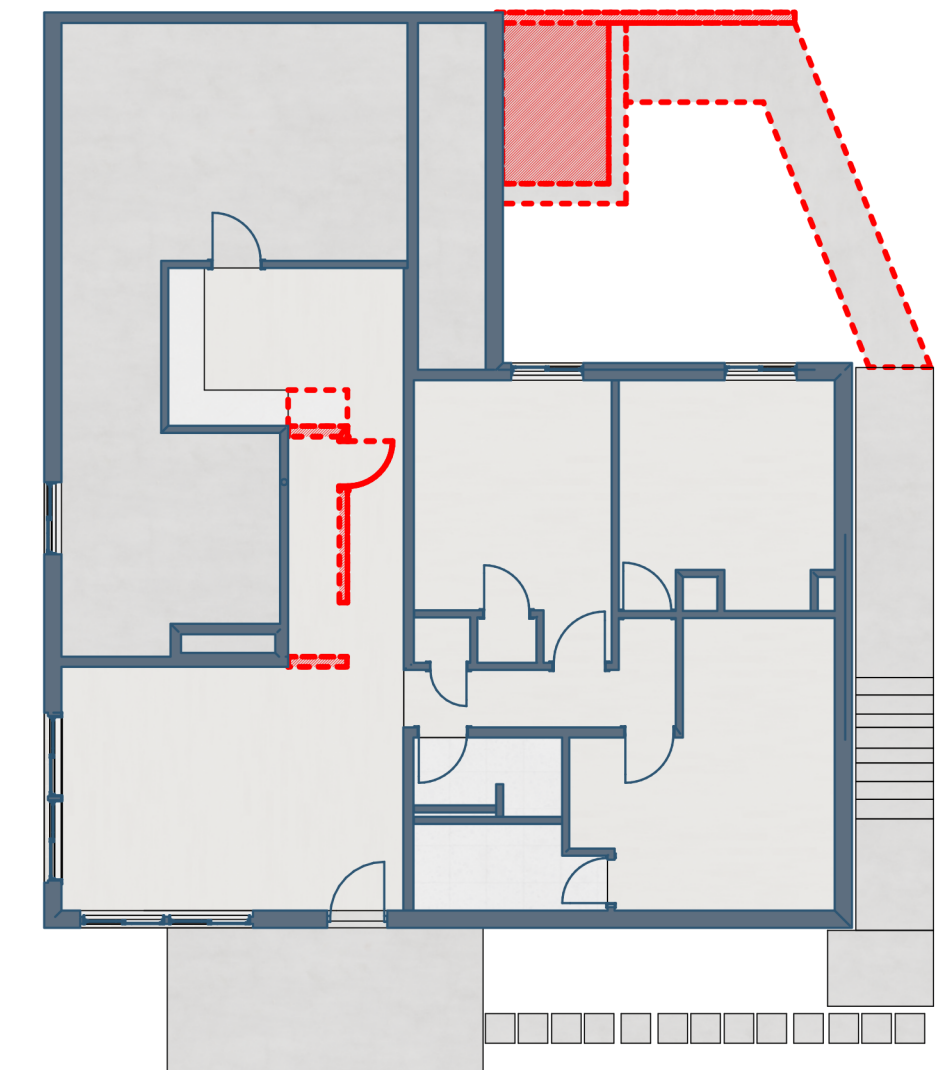

2A/A100 DEMO PLAN - BASEMENT  
3/32"=1'-0"

FLOOR PLAN - 1ST FLOOR & DEMO PLAN  
LAKE KEGONSA RESIDENCE



This project, like most Opening Design's projects, is open source. (Attribution-ShareAlike 4.0 International-C.C.-BY-SA 4.0)-freely available to any party for future use, assuming the terms such as Attribution and ShareAlike are honored.