



5A/A000 OPTION 1 - FLOOR PLAN  
3/16"=1'-0"

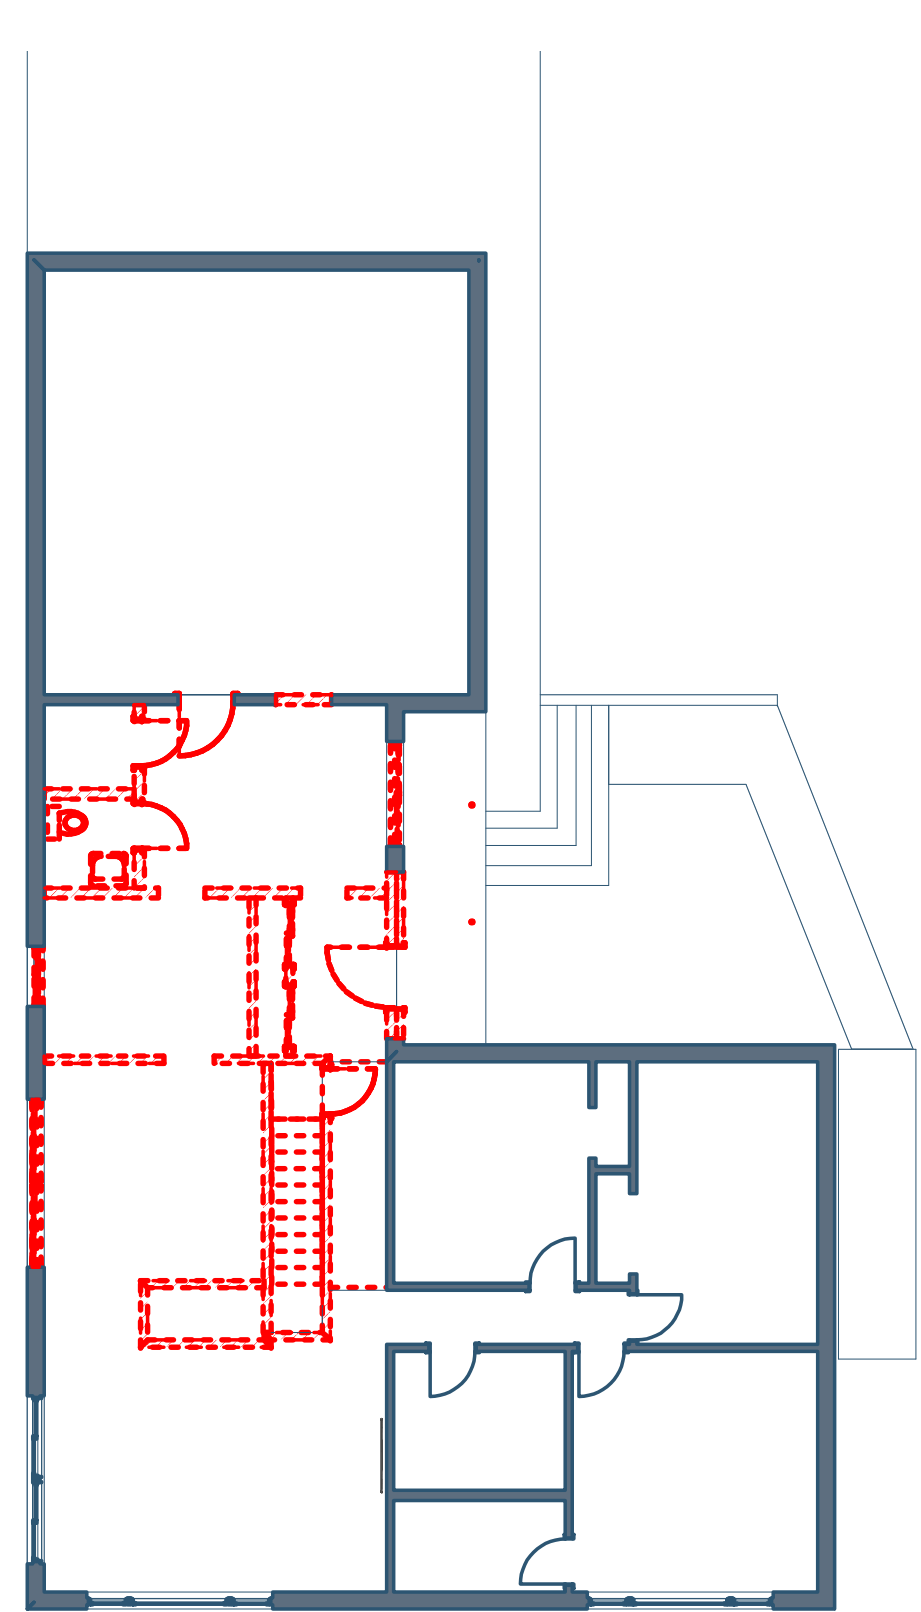

3B/A000 DEMO PLAN - 1ST FLOOR  
3/32"=1'-0"

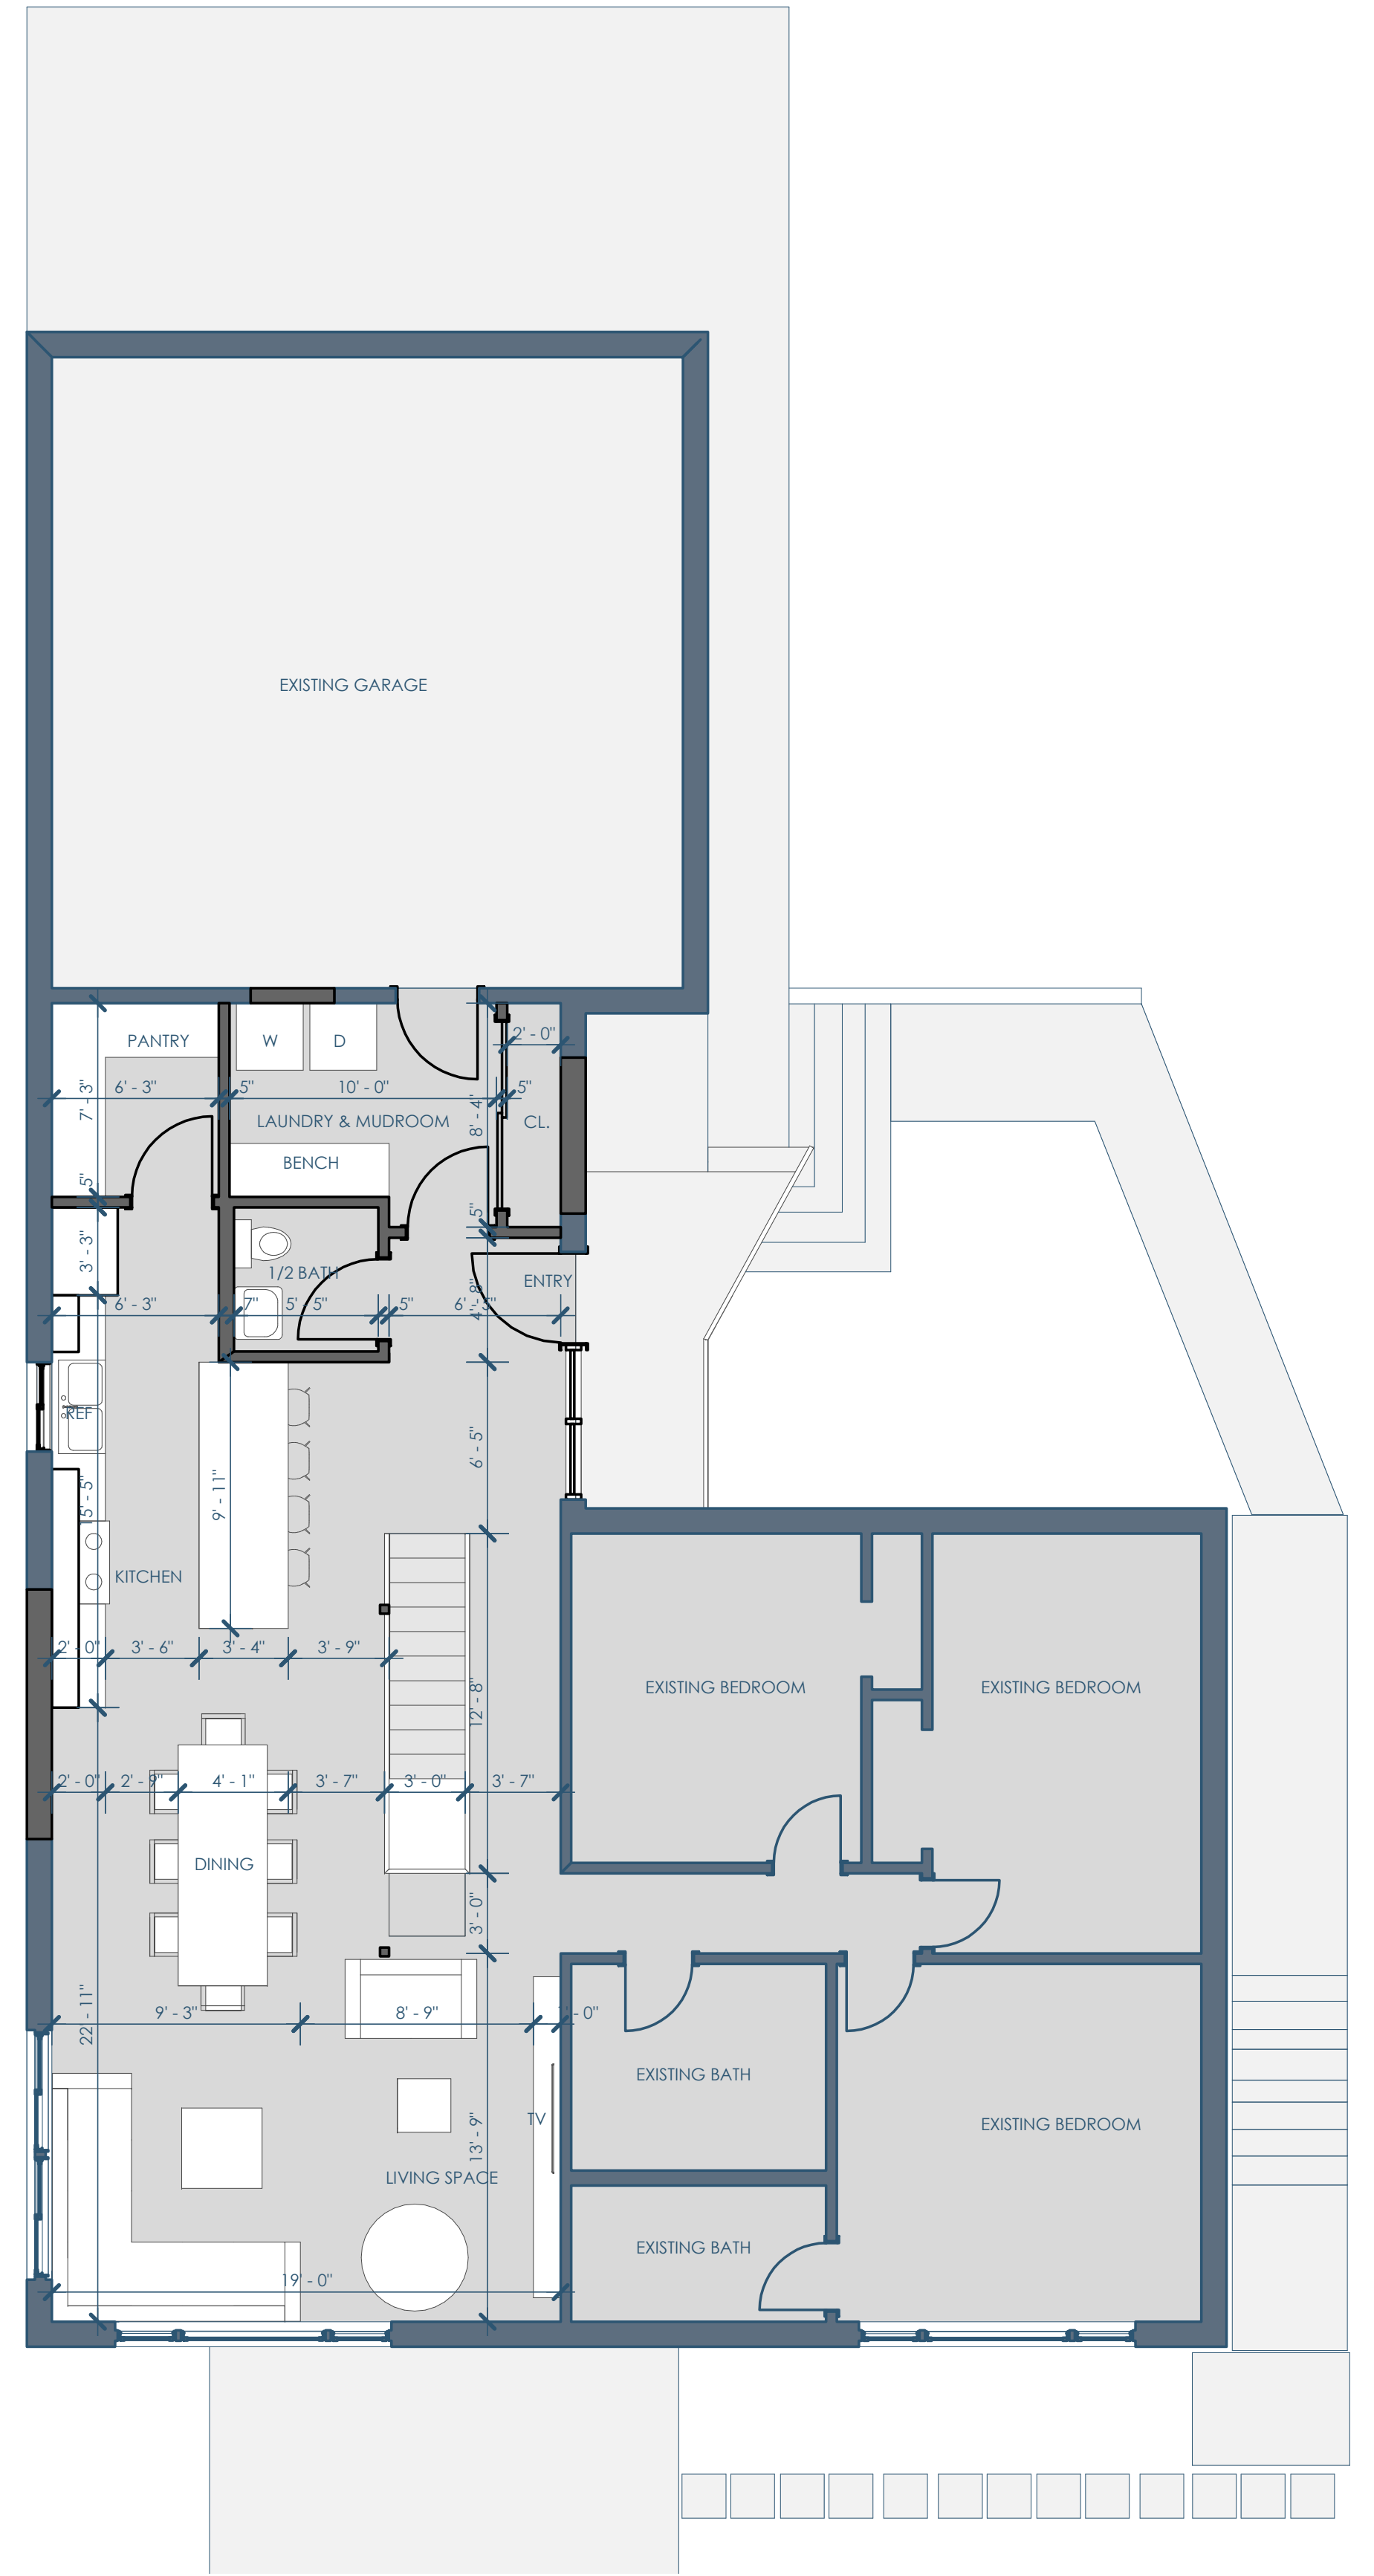

2A/A000 OPTION 2 - FLOOR PLAN  
3/16"=1'-0"

