

RENOVATION
Wranglers

Owner: Renovation Wranglers
102 E 26th St
Bryan, TX 77803
kate@renovationsharing.com | 979.450.9969

ARCHITECTURE
Architect of Record: LKB Architecture
2929 Allen Pkwy Suite 200
Houston, TX 77019
isa@lkbarchitecture.com | 713.425.3076

DUDDLEY
Structural: Dudley
Firm # 18677
6102 Imperial Loop Drive
College Station, TX 77845
corkie@duddleyeng.com | (979) 777-0720

amc
ENGINEERS


MEP: AMC Engineers
Texas Firm #9441
508 E Jackson St # 552
Bunnet, TX 78611
info@amcengineers.com | 512.535.6427

This project, like most OpeningDesign's projects, is open source. (Attribution-ShareAlike.4.0 International-CC-BY-SA.4.0)-freely available to any party for future use, assuming the terms such as Attribution and ShareAlike are honored.


openingdesign

Architect: OpeningDesign
17 S Fairchild | FL 7
Madison, WI 53703
ryan@openingdesign.com | 773.425.6456


Date	Description
06/10/2022	Issued for Permit
08/26/2022	Permit Revisions

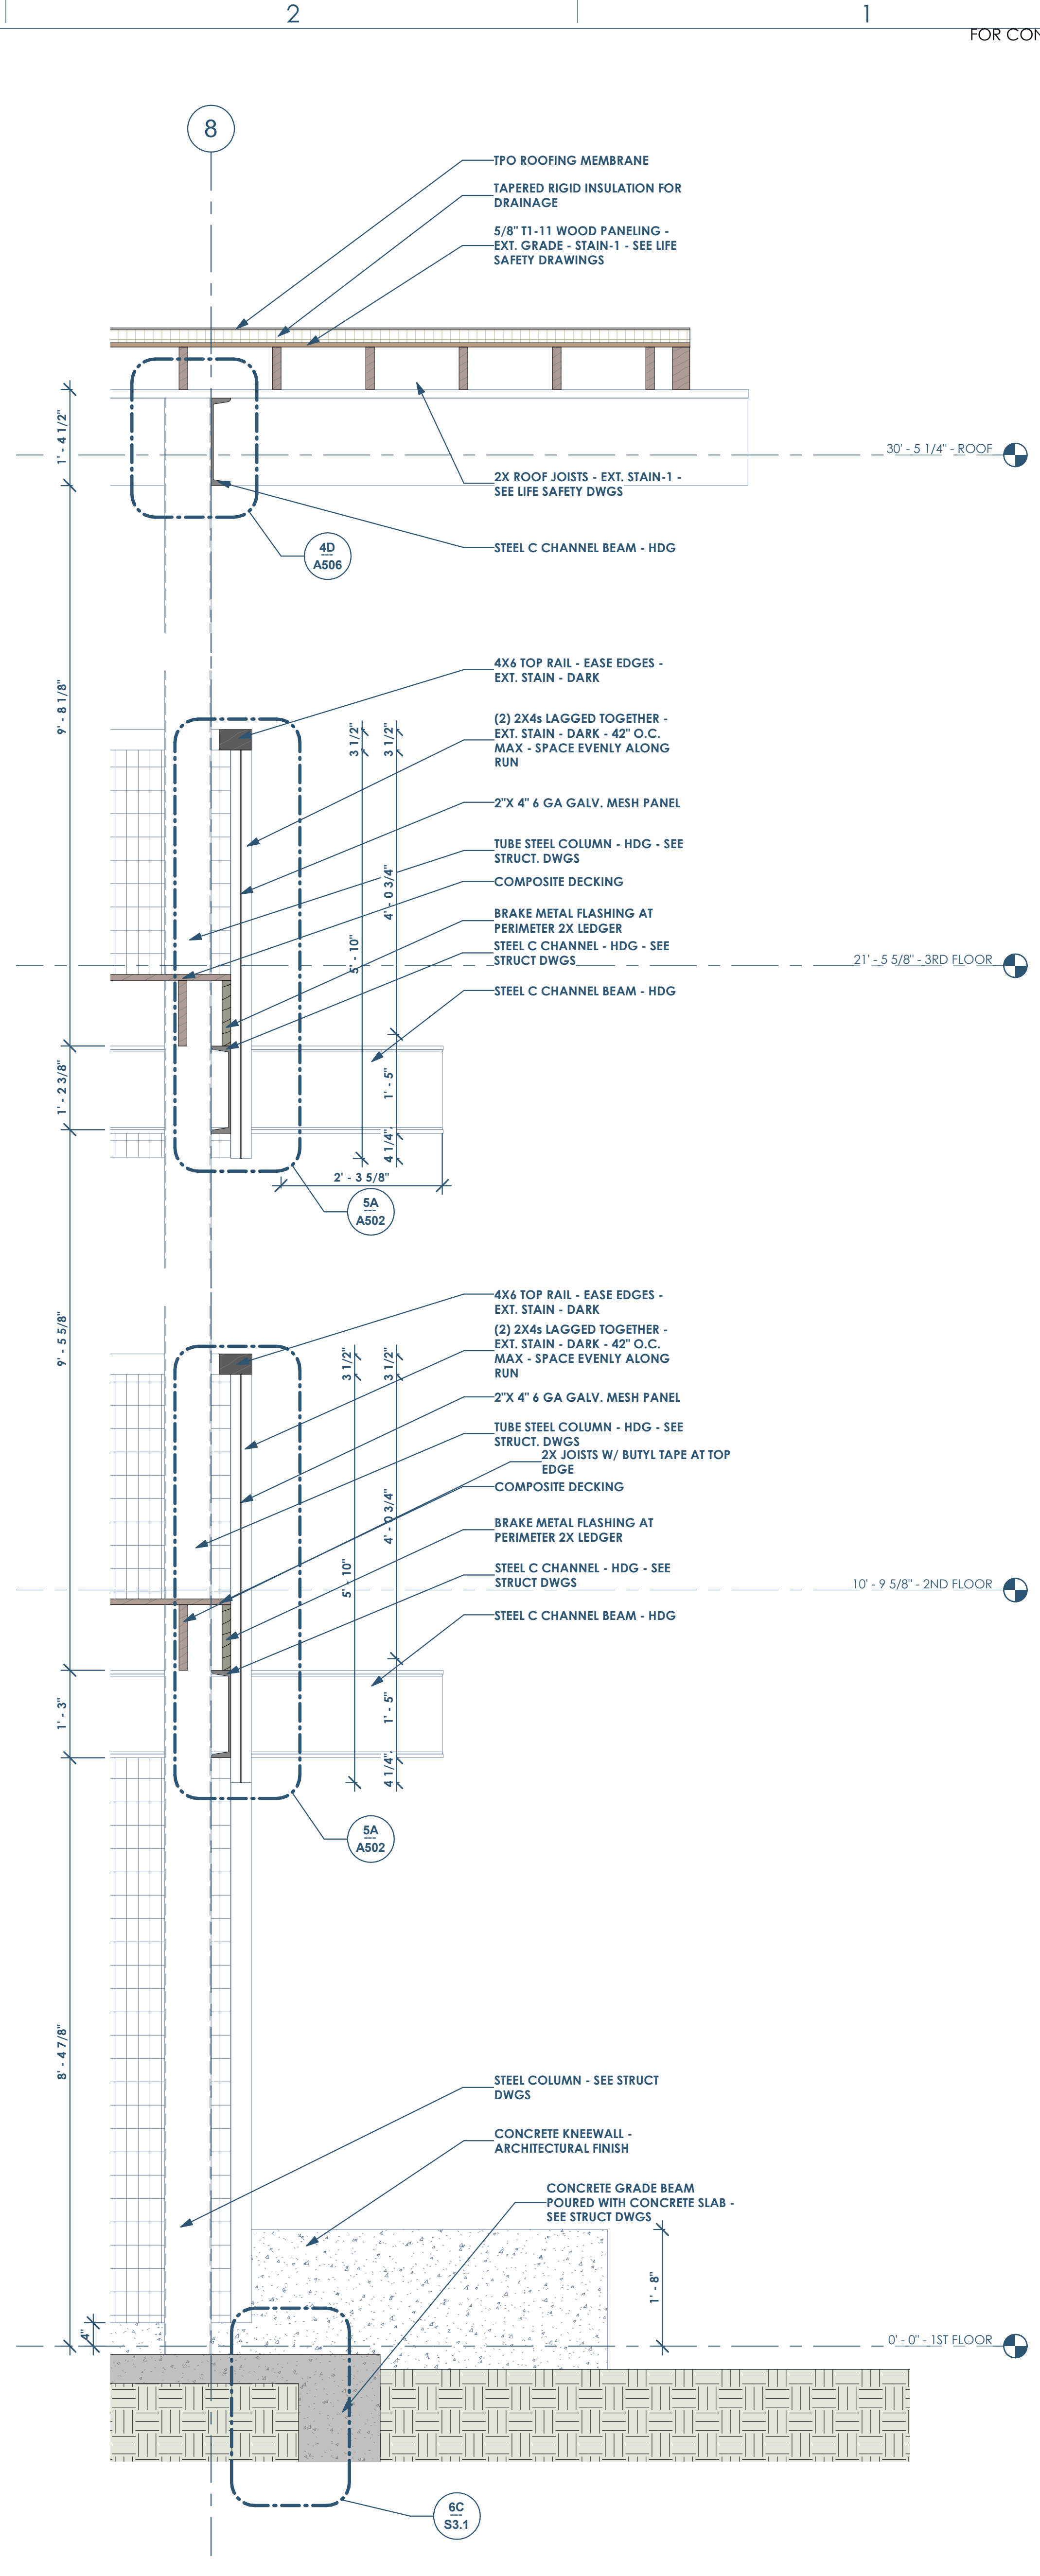

2A WALL SECTION - THRU BALCONY - RAILING
3/4" = 1'-0"

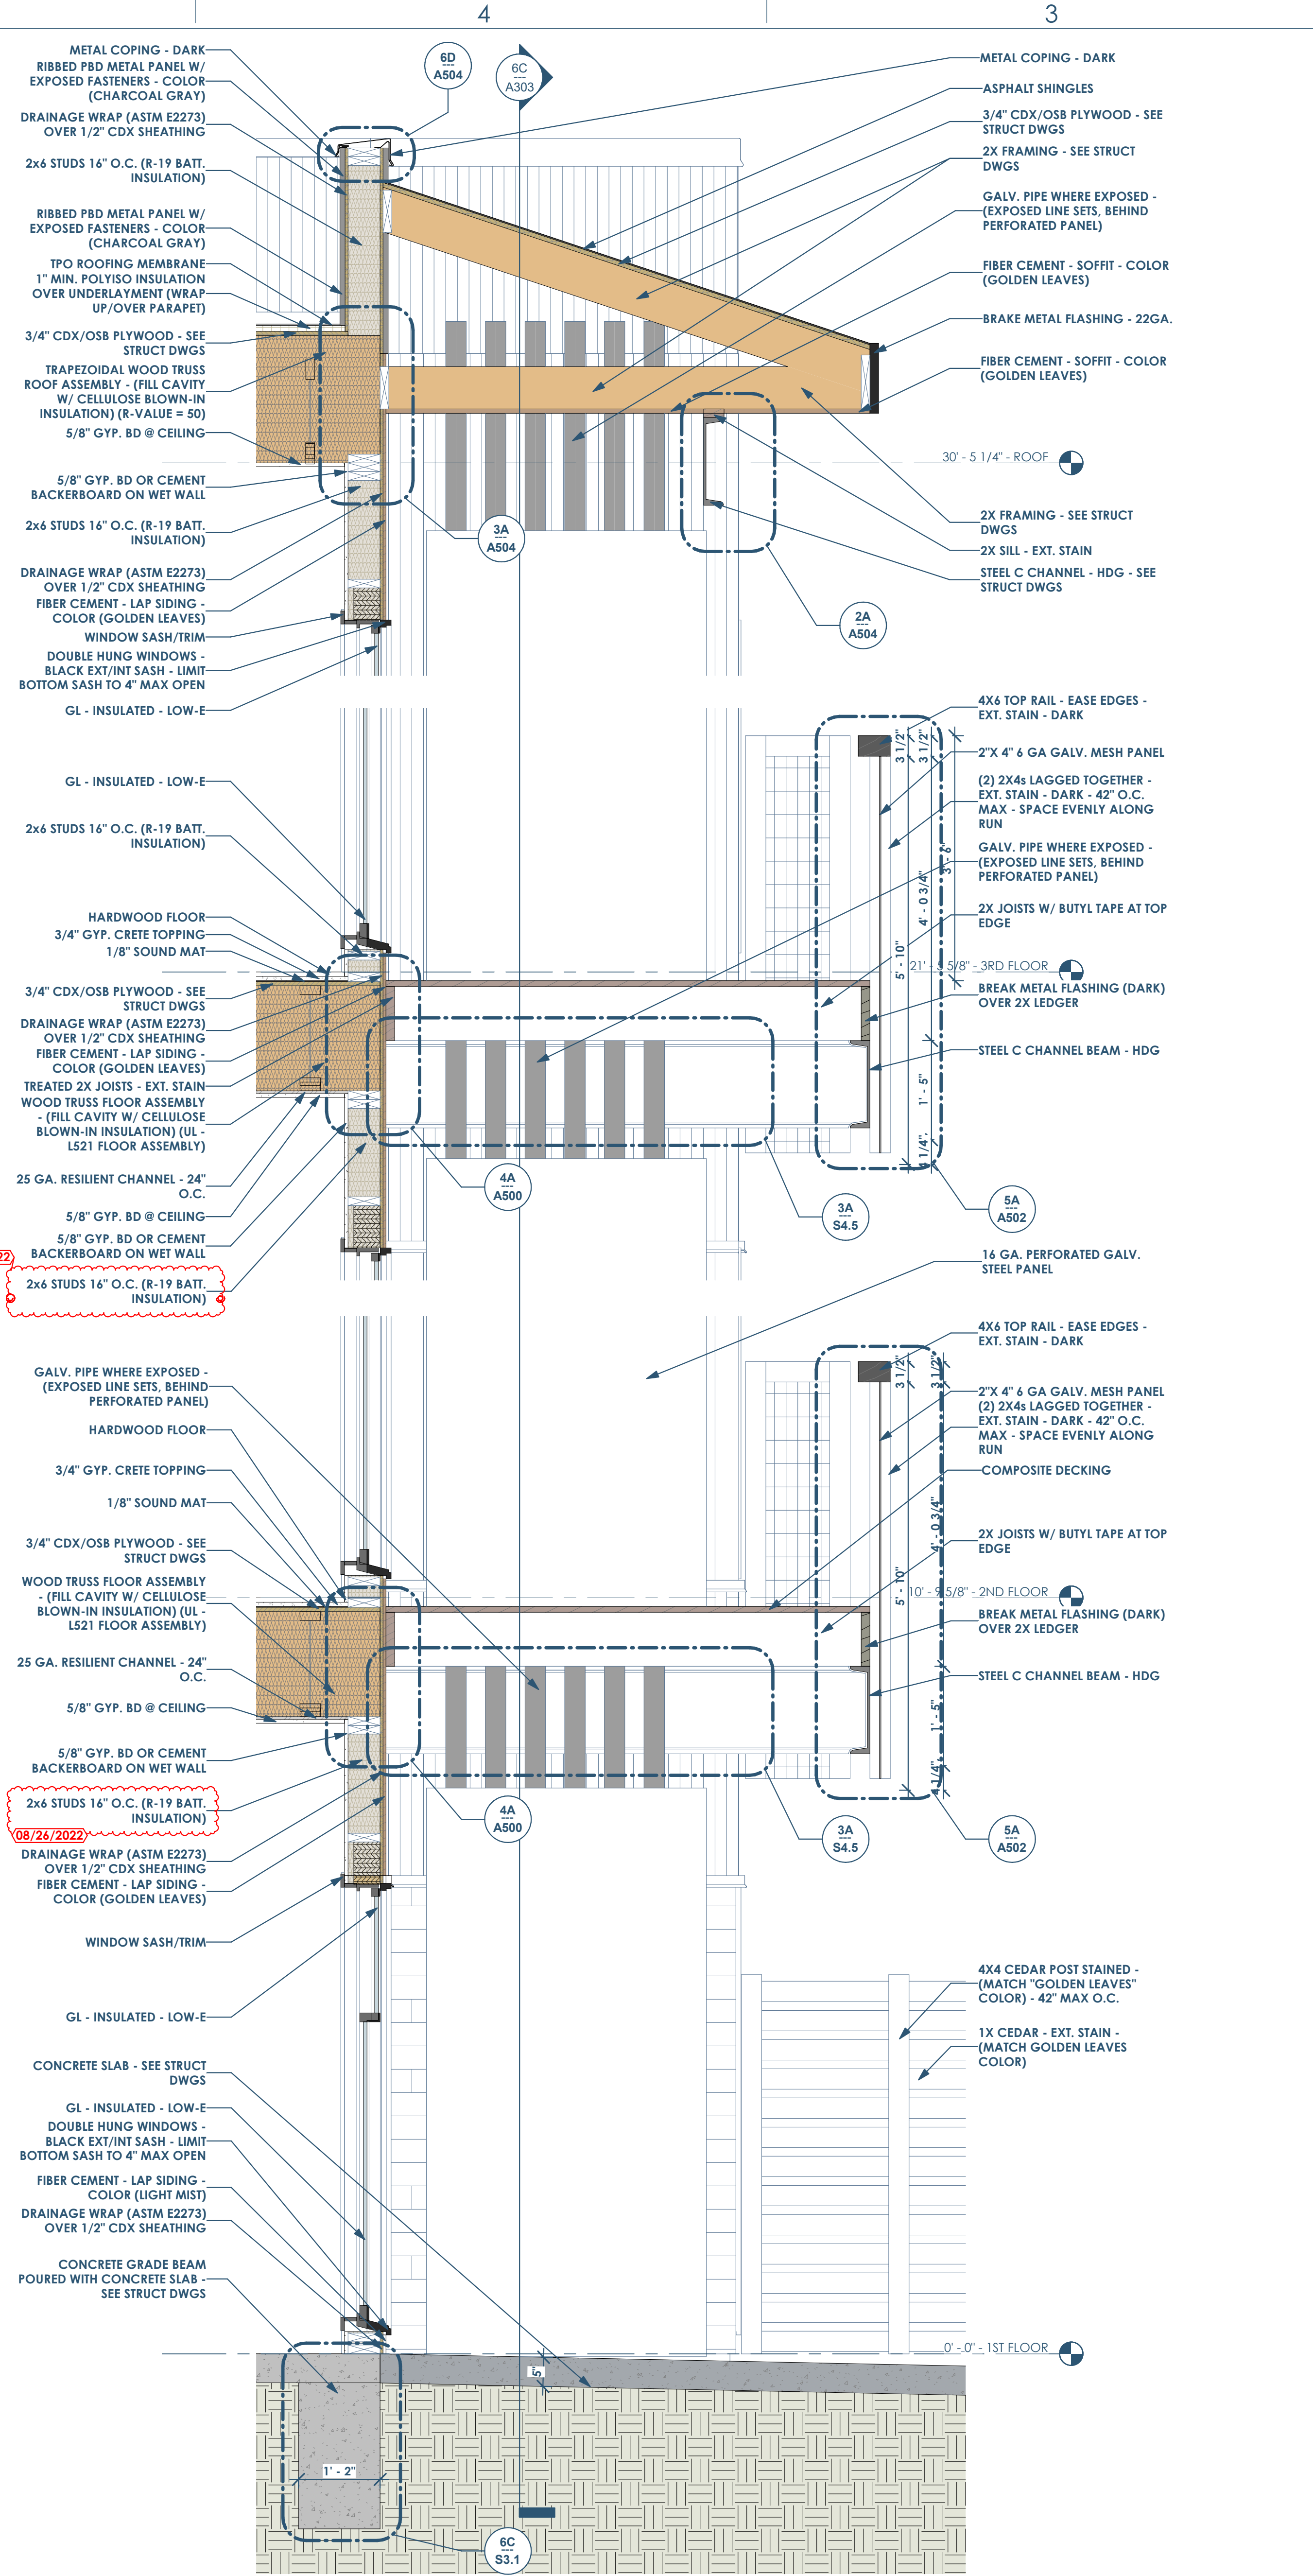

4A WALL SECTION - SOUTH BALCONY
3/4" = 1'-0"

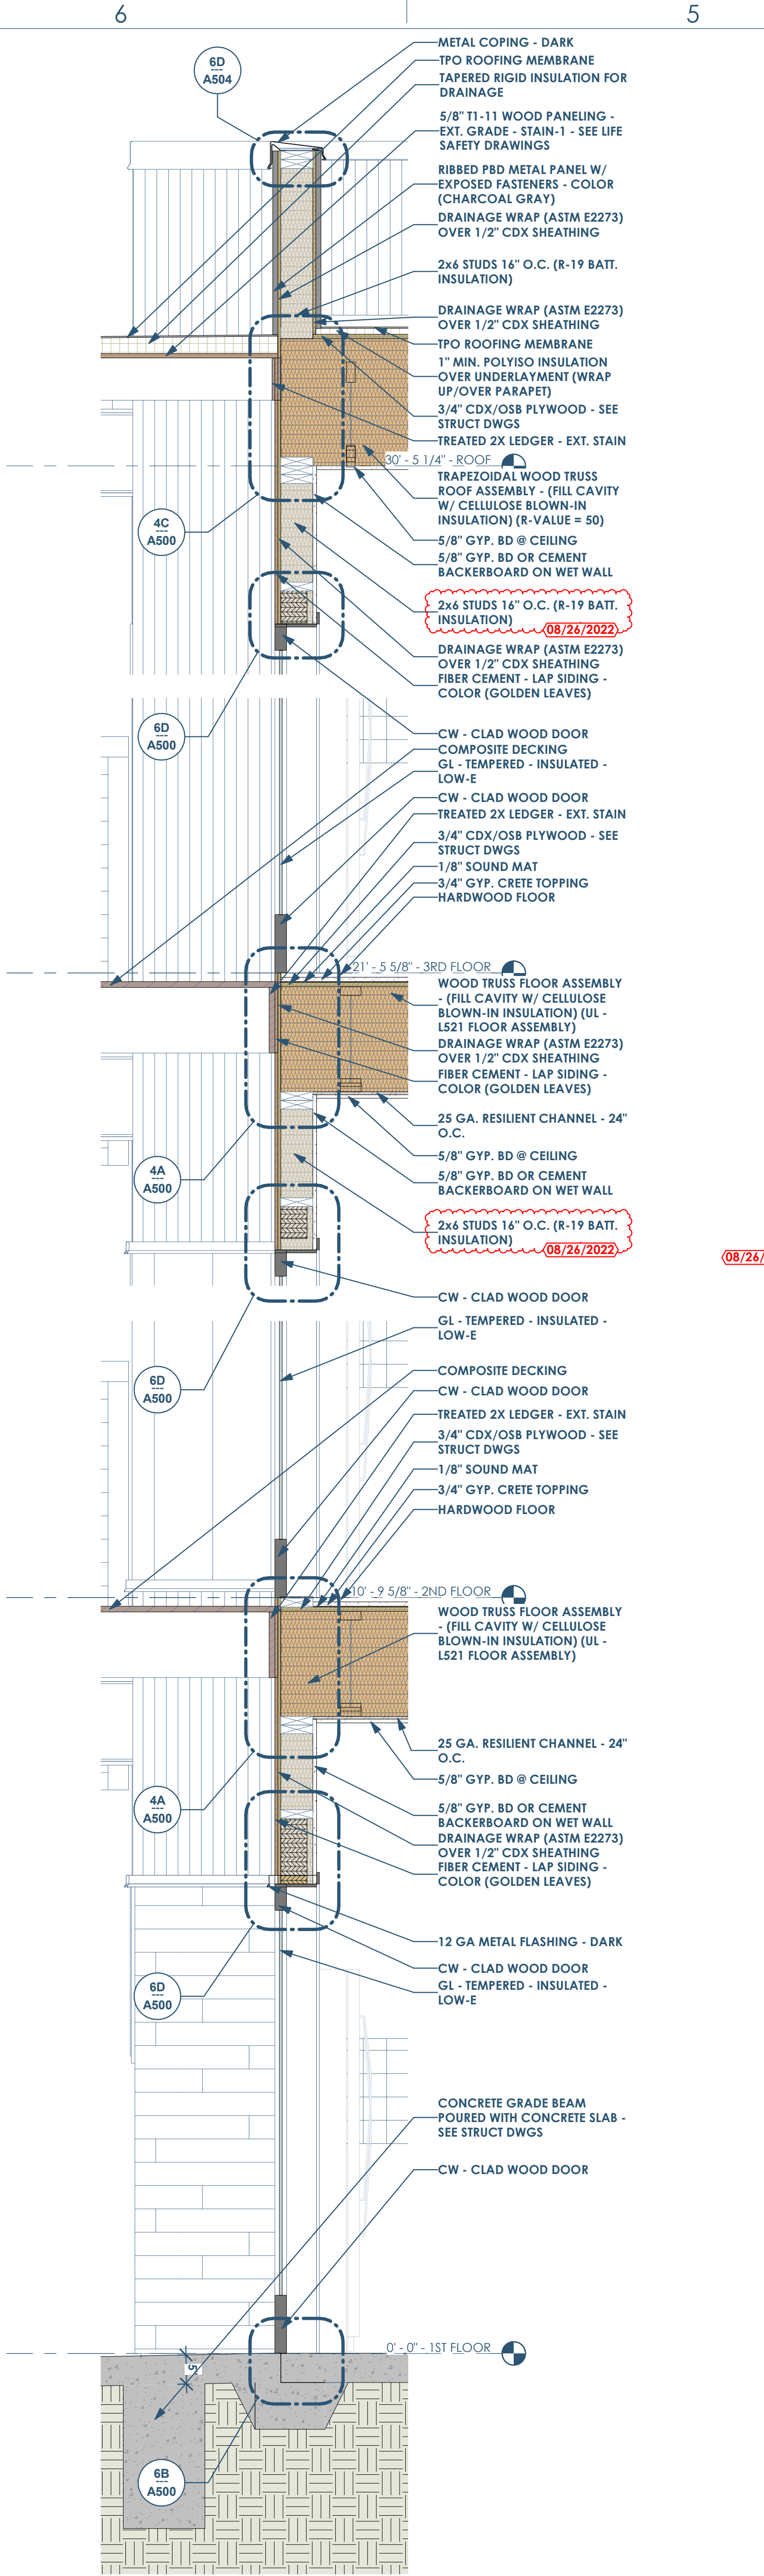

6A BUILDING SECTION - THRU SMALL STUDIO - LOOKING EAST - @ PARAPET WALL
3/4" = 1'-0"