



RENOVATION Wranglers
 Owner: Renovation Wranglers
 102 E 26th St
 Bryan, TX 77803
 Katerineason@wranglers.com | 979.450.9969

LKB ARCHITECTURE
 Architect of Record: LKB Architecture
 2929 Allen Pkwy Suite 200
 Houston, TX 77019
 isa@lkbarchitecture.com | 713.425.3076

DUDLEY
 Structural: Dudley
 Firm # 18677
 6102 Imperial Loop Drive
 College Station, TX 77845
 corieka@dudleyeng.com | (979) 777-0720

amc ENGINEERS
 MEP: AMC Engineers
 Texas Firm #9441
 508 E Jackson St # 552
 Burnet, TX 78611
 info@amcengineers.com | 512.535.6427

This project, like most OpeningDesign's projects, is open source. (Attribution-ShareAlike 4.0 International-CC BY-SA 4.0) -freely available to any party for future use, assuming the terms such as Attribution and ShareAlike are honored.

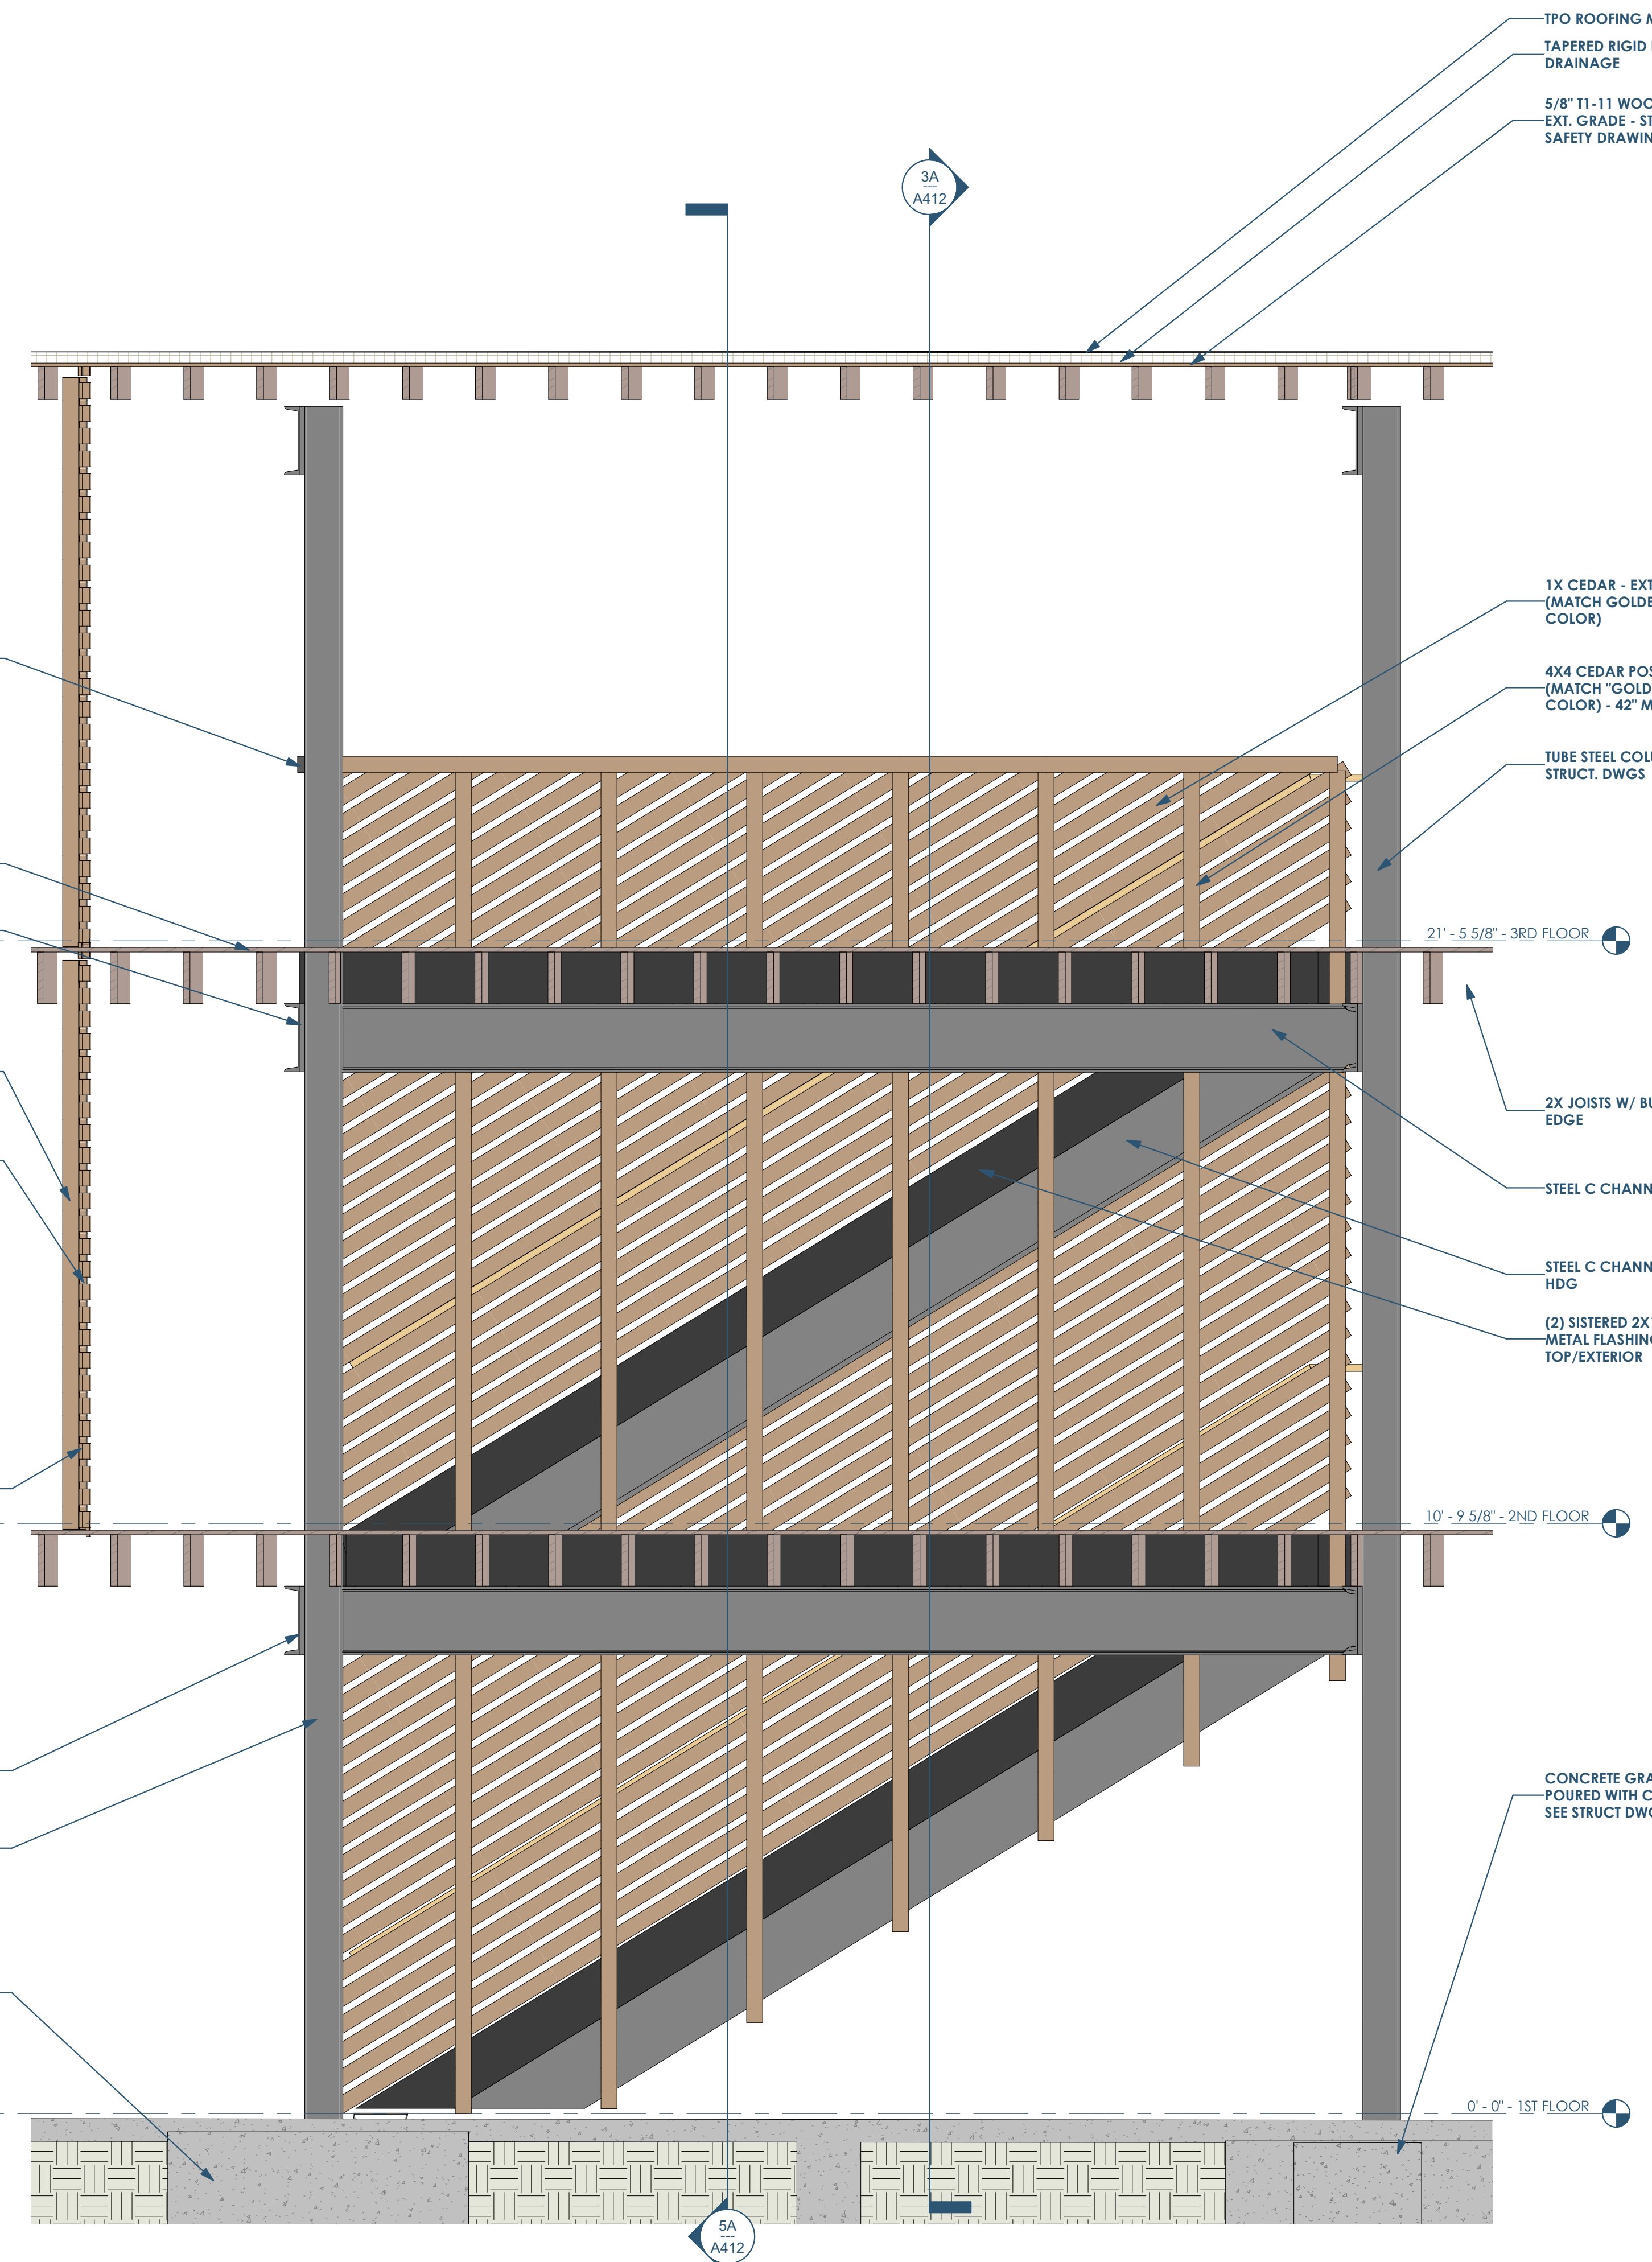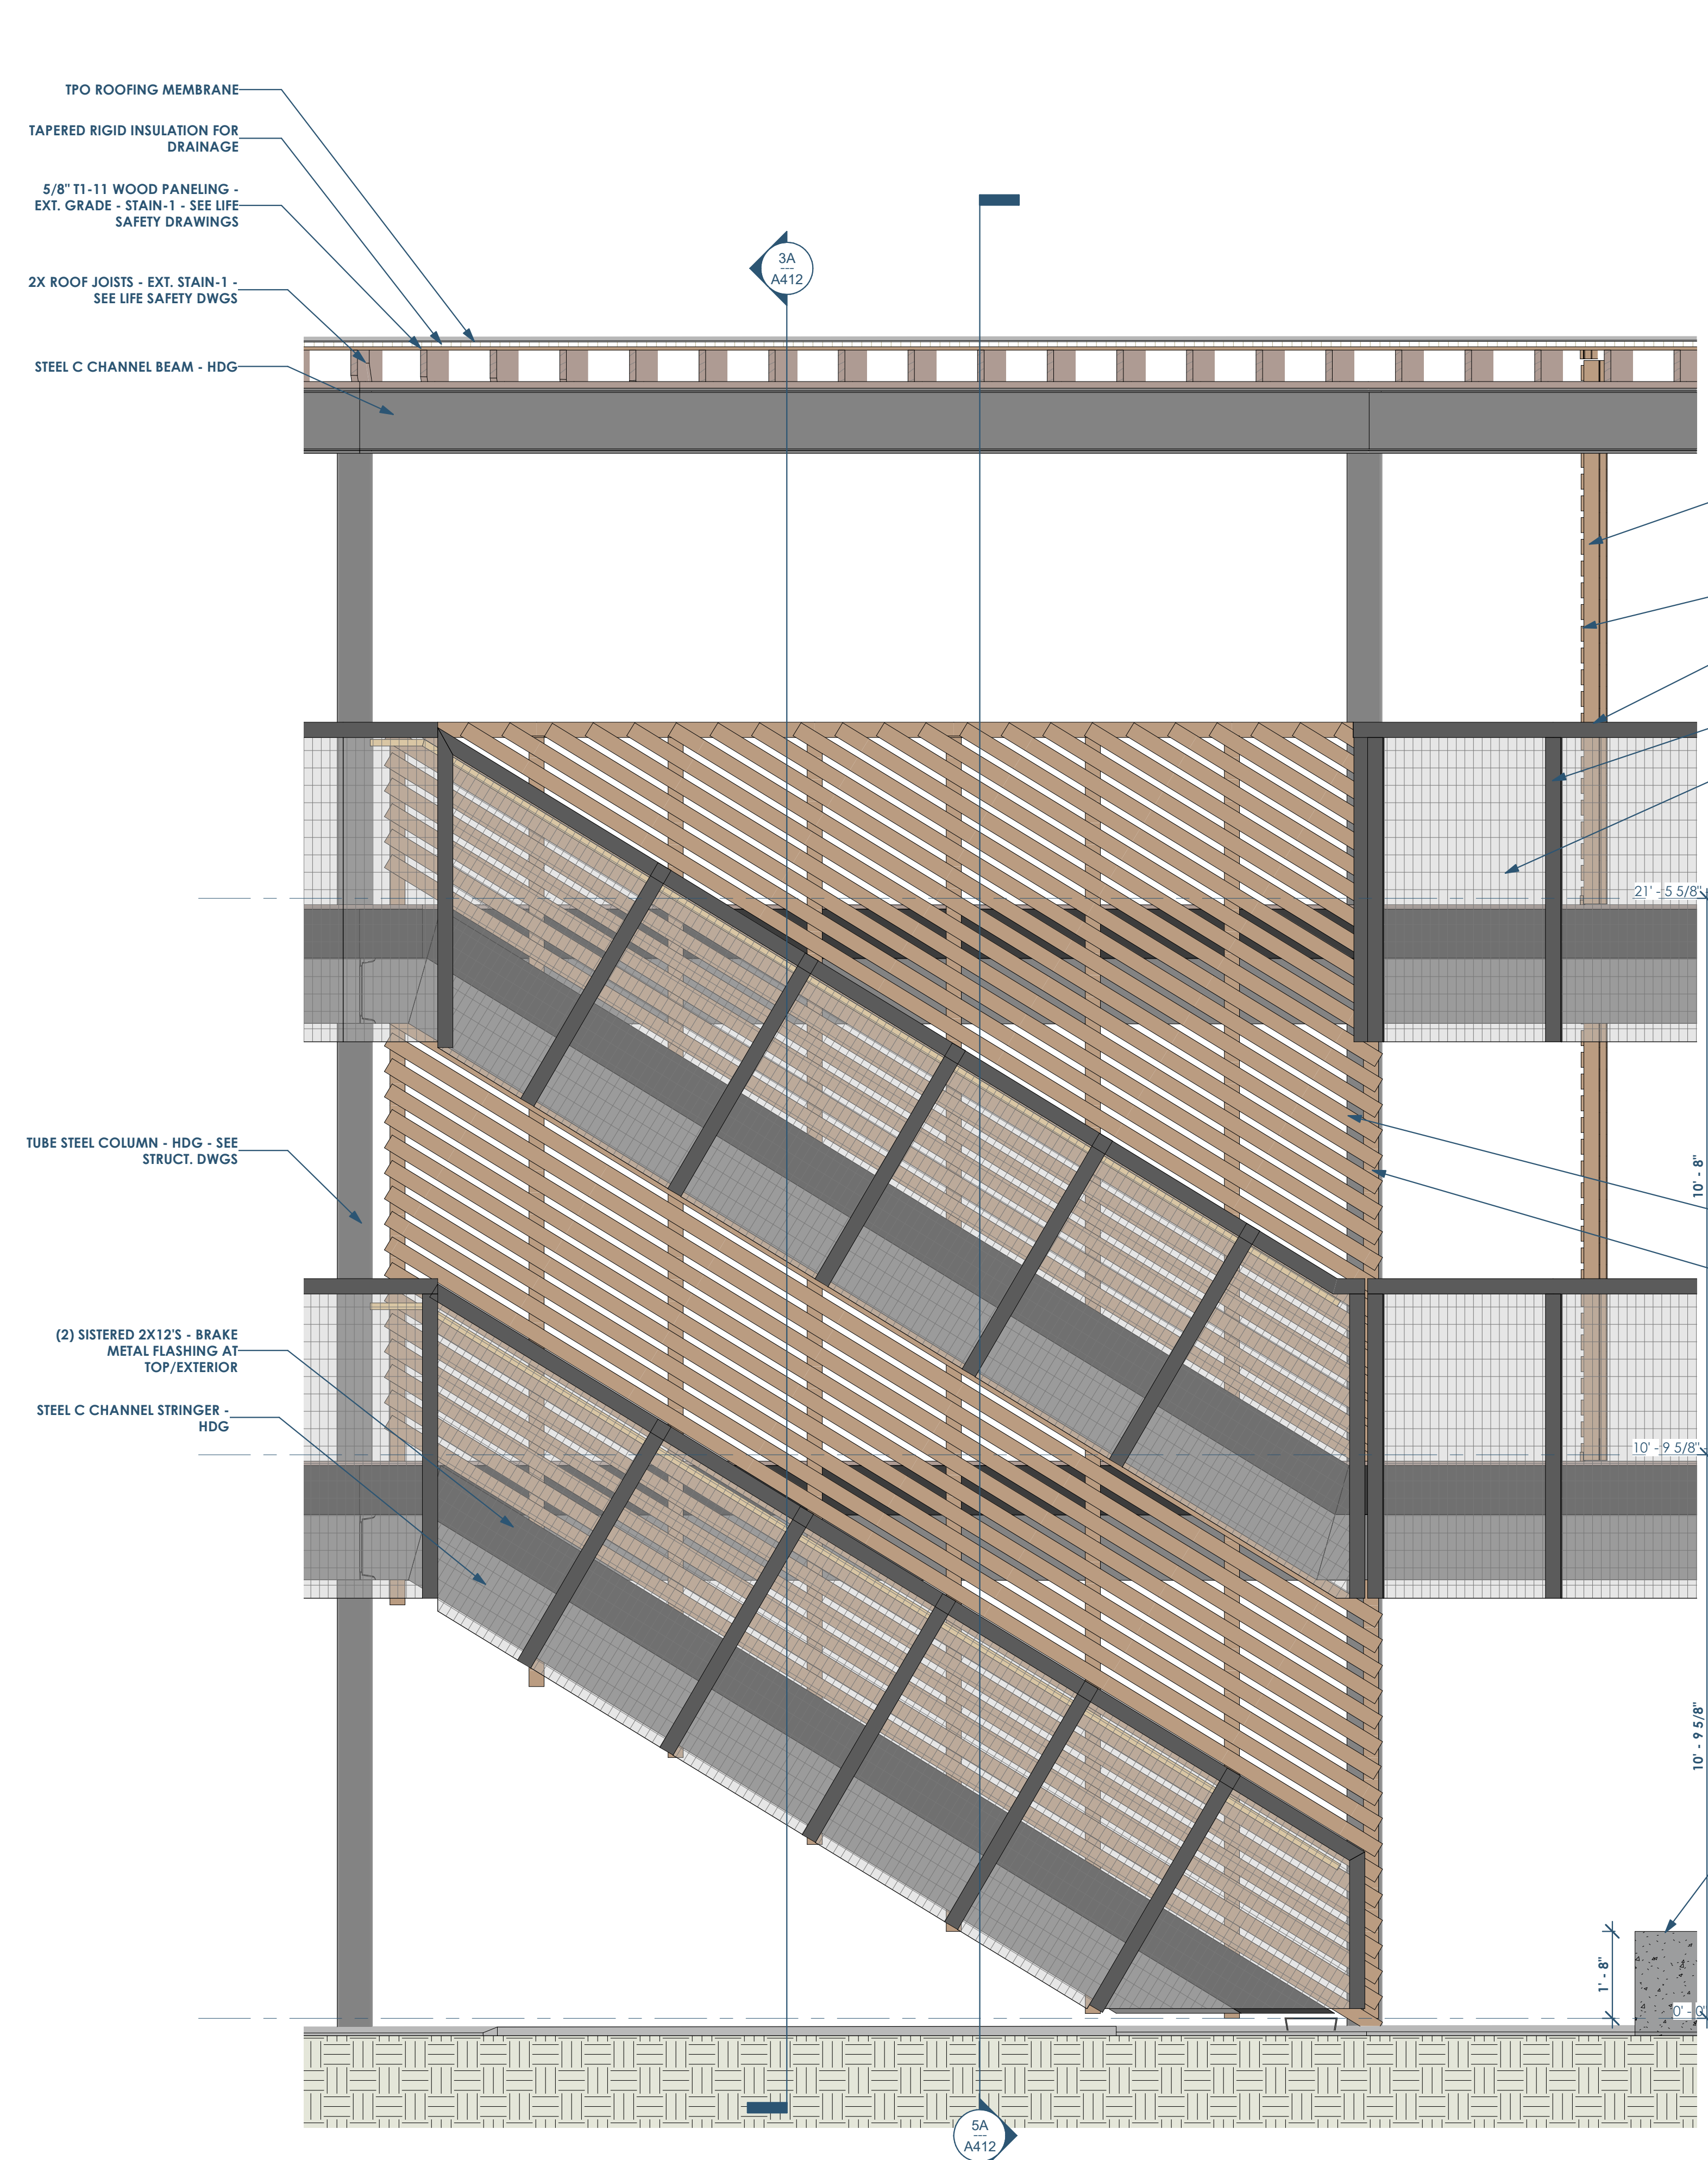

6A A411 STAIR VIEW - FRONT OF STAIR
1/2" = 1'-0"

6A A412 STAIR SECTION - CUT THROUGH BALCONY
1/2" = 1'-0"

| Date | Description |
|------------|-------------------|
| 04/10/2022 | Issued for Permit |
| 08/26/2022 | Permit Revisions |