



This project, like most OpeningDesign's projects, is open source. (Attribution-ShareAlike 4.0 International-CC BY-SA 4.0) -freely available to any party for future use, assuming the terms such as Attribution and ShareAlike are honored.

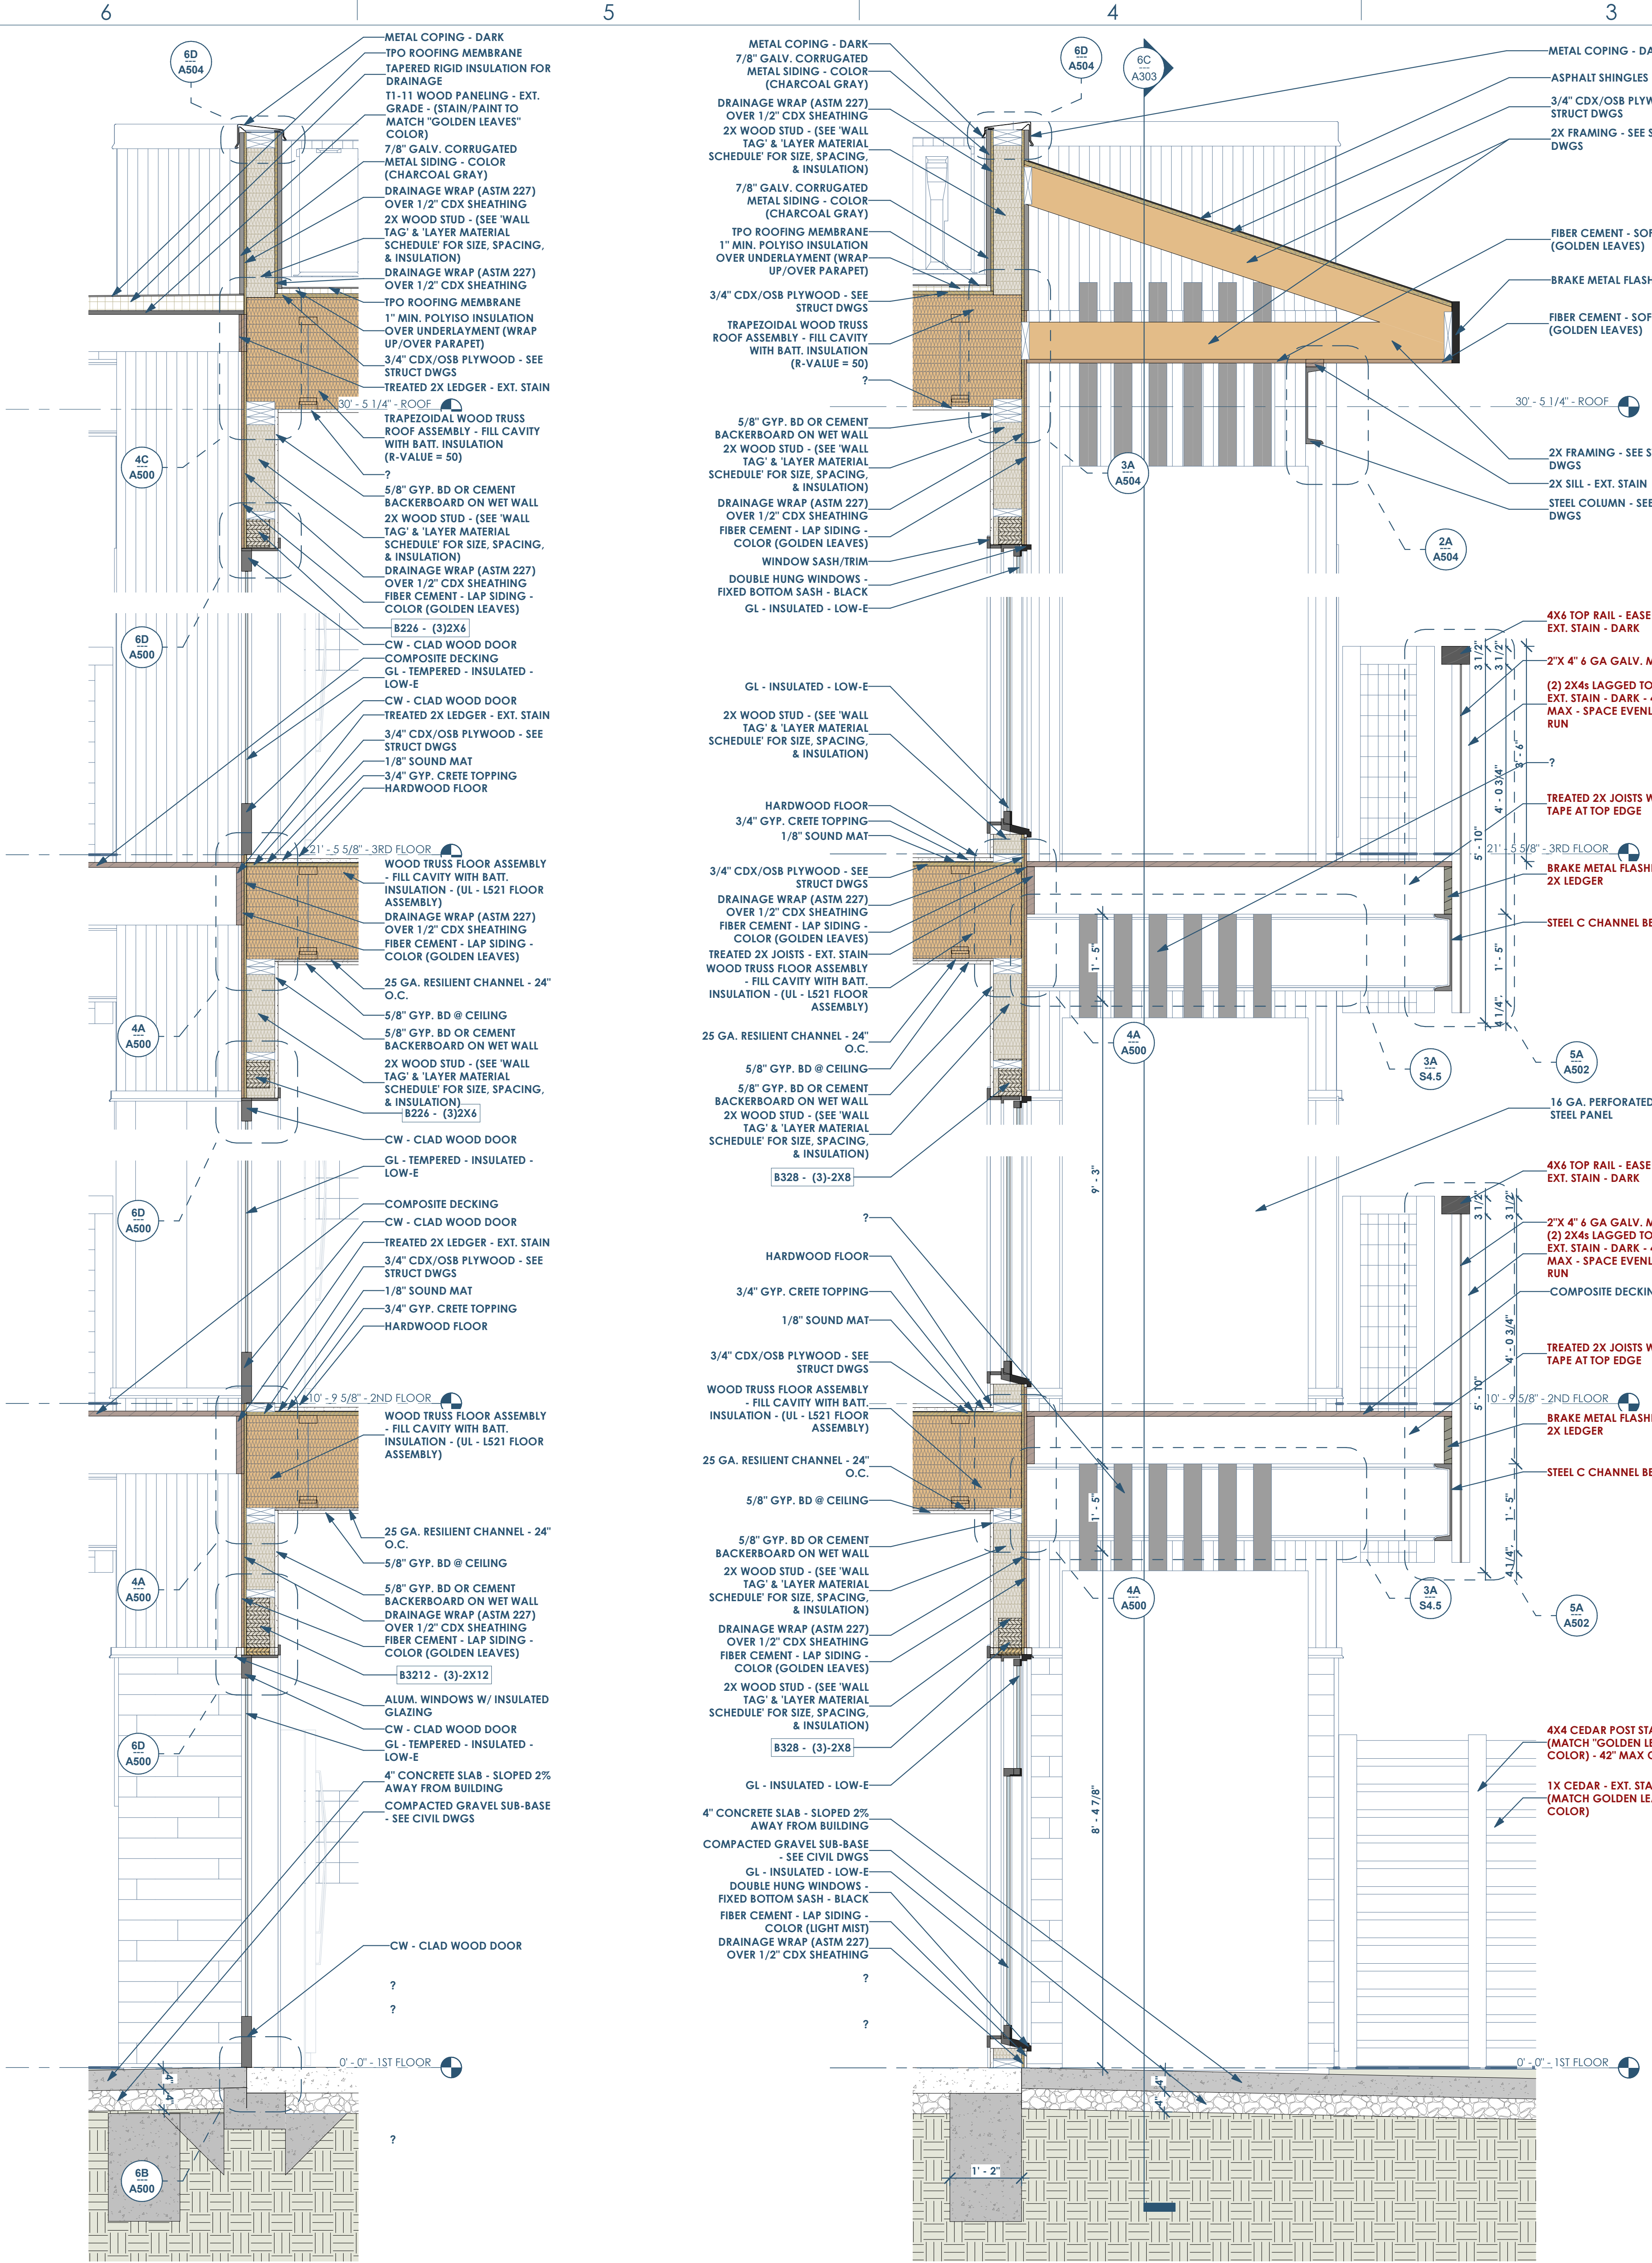

6A A400 BUILDING SECTION - THRU SMALL STUDIO - LOOKING EAST - @ PARAPET WALL 3/4" = 1'-0"

4A A400 WALL SECTION - SOUTH BALCONY 3/4" = 1'-0"

2A A400 WALL SECTION - THRU BALCONY - RAILING 3/4" = 1'-0"

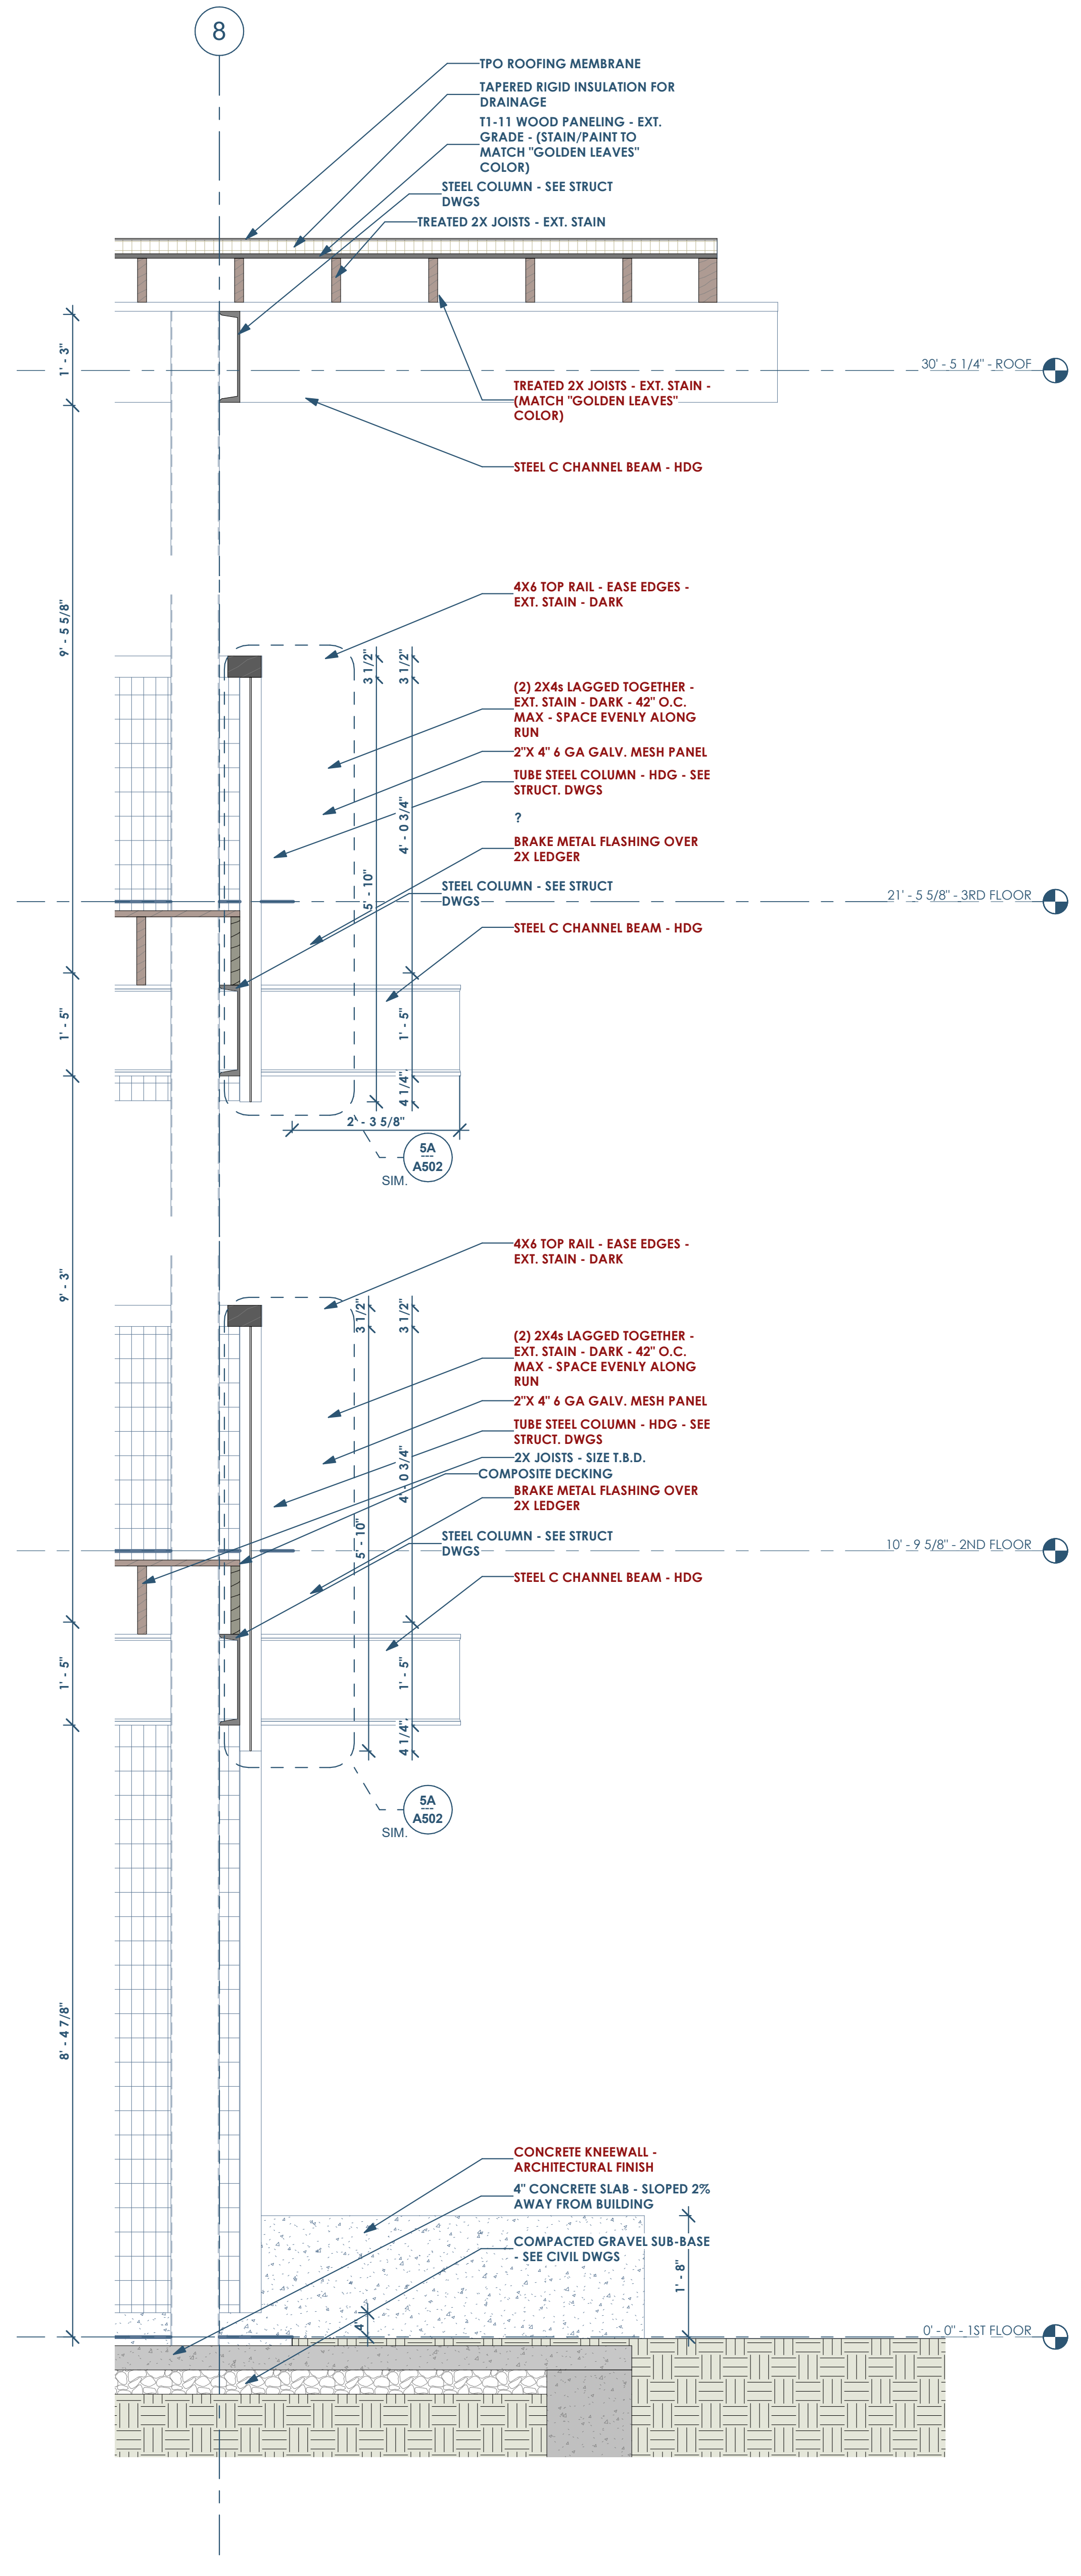

WALL SECTIONS

Date	Description
05.19.2022	Progress Set