



5B/A300 FRAMING PLAN - 1ST FLOOR RCP  
3/16"=1'-0"

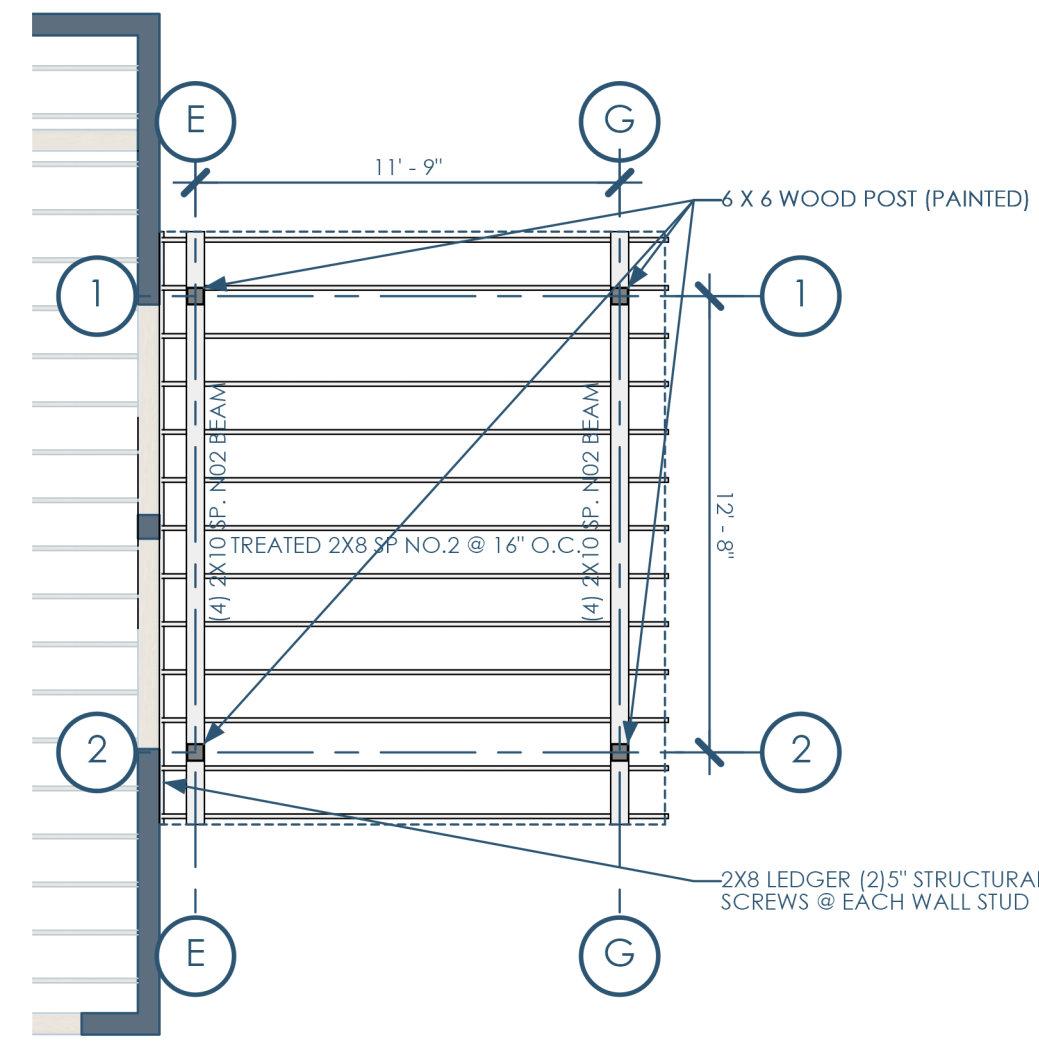

3B/A300 FRAMING PLAN - 2ND FLOOR ROOF RCP  
3/16"=1'-0"

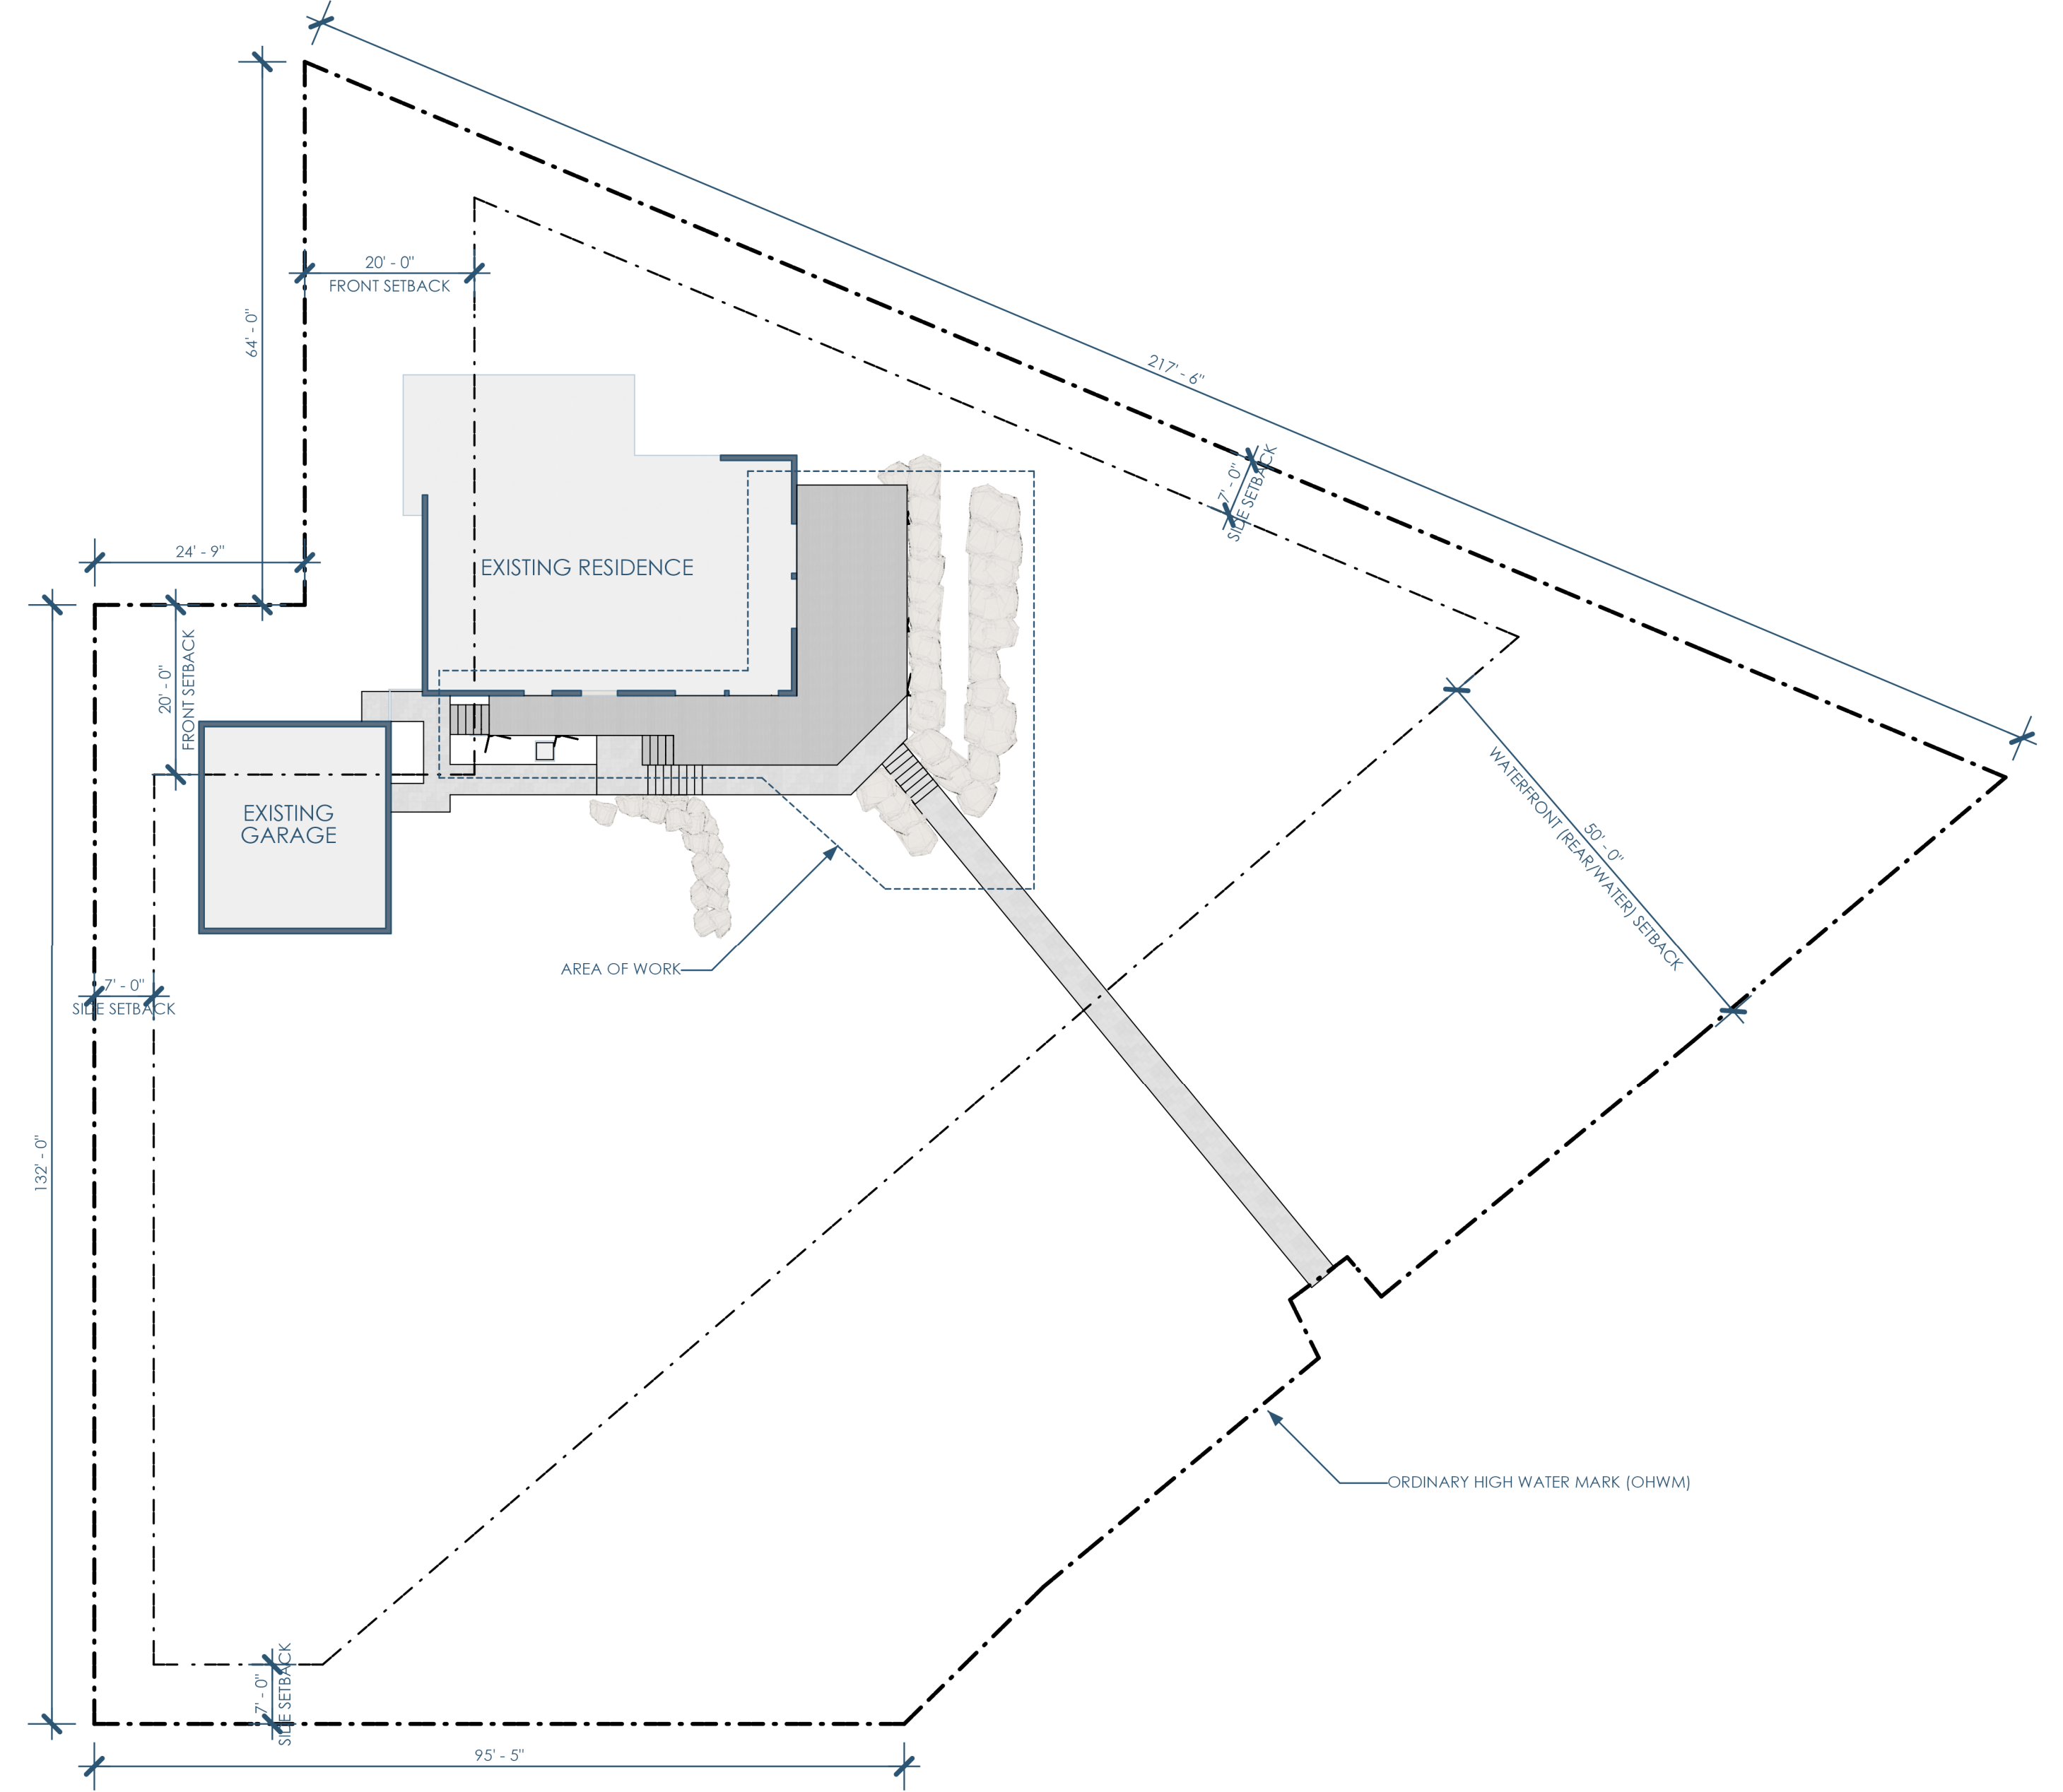

3A/A300 SITE PLAN  
1/16"=1'-0"

