

5

4

3


2

1

C

B

A

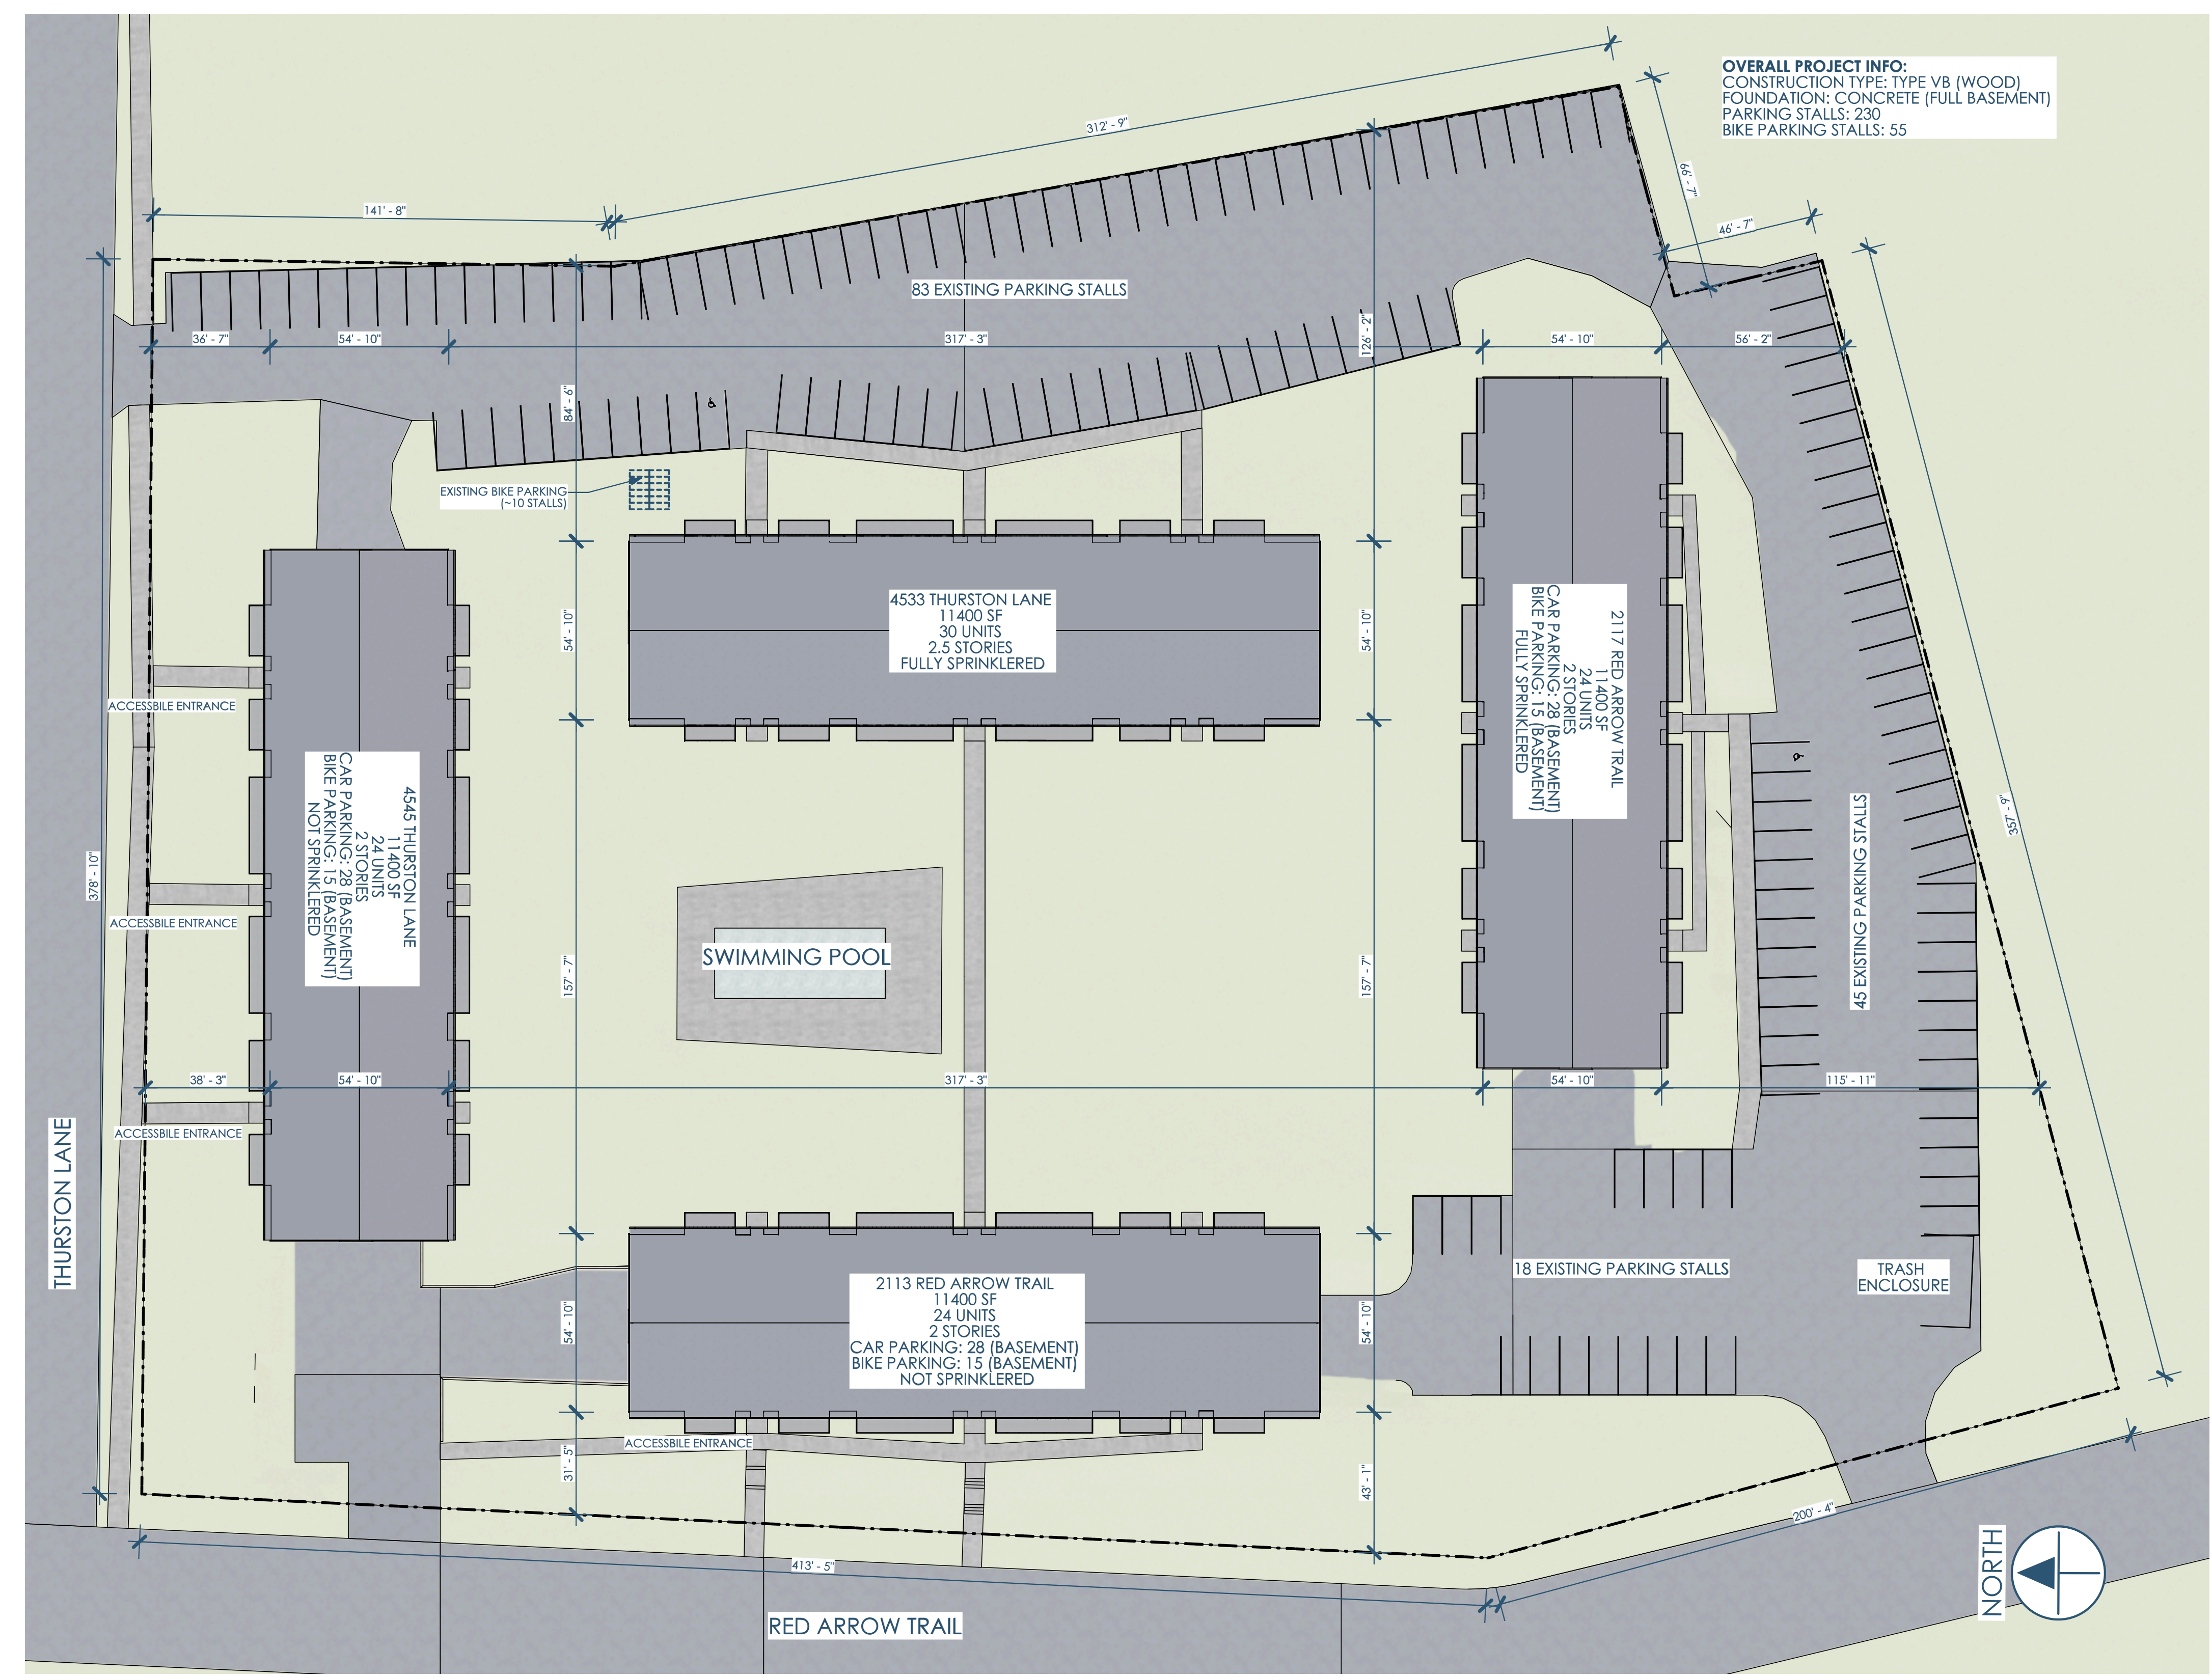

OVERALL PROJECT INFO:
 CONSTRUCTION TYPE: TYPE VB (WOOD)
 FOUNDATION: CONCRETE (FULL BASEMENT)
 PARKING STALLS: 230
 BIKE PARKING STALLS: 55

4A/A100 OVERALL SITE PLAN
 1"=30'



Owner: J.K. Rock, LLC
 4929 Chalef Gardens Rd
 Fitchburg WI 53711
 josh@jrockhomes.com | 262.573.5310

Architect: OpeningDesign
 17 S Fairchild | FL 7
 Madison, WI 53703
 ryan@openingdesign.com | 773.425.6456

SITE PLAN
 BELMAR APARTMENT HOMES - FACADE RENOVATION
 2113 RED ARROW TRAIL, FITCHBURG, WI 53711

A100

5

4

3

2

1

This project, like most OpeningDesign's projects, is open source (Attribution-ShareAlike 4.0 International=CC-BY-SA 4.0)---freely available to any party for future use, assuming the terms such as Attribution and ShareAlike are honored.