


1/A302 SECTION - KITCHEN - LOOKING NORTH
3/8"=1'-0"



2/A302 SECTION - KITCHEN - LOOKING SOUTH
3/8"=1'-0"

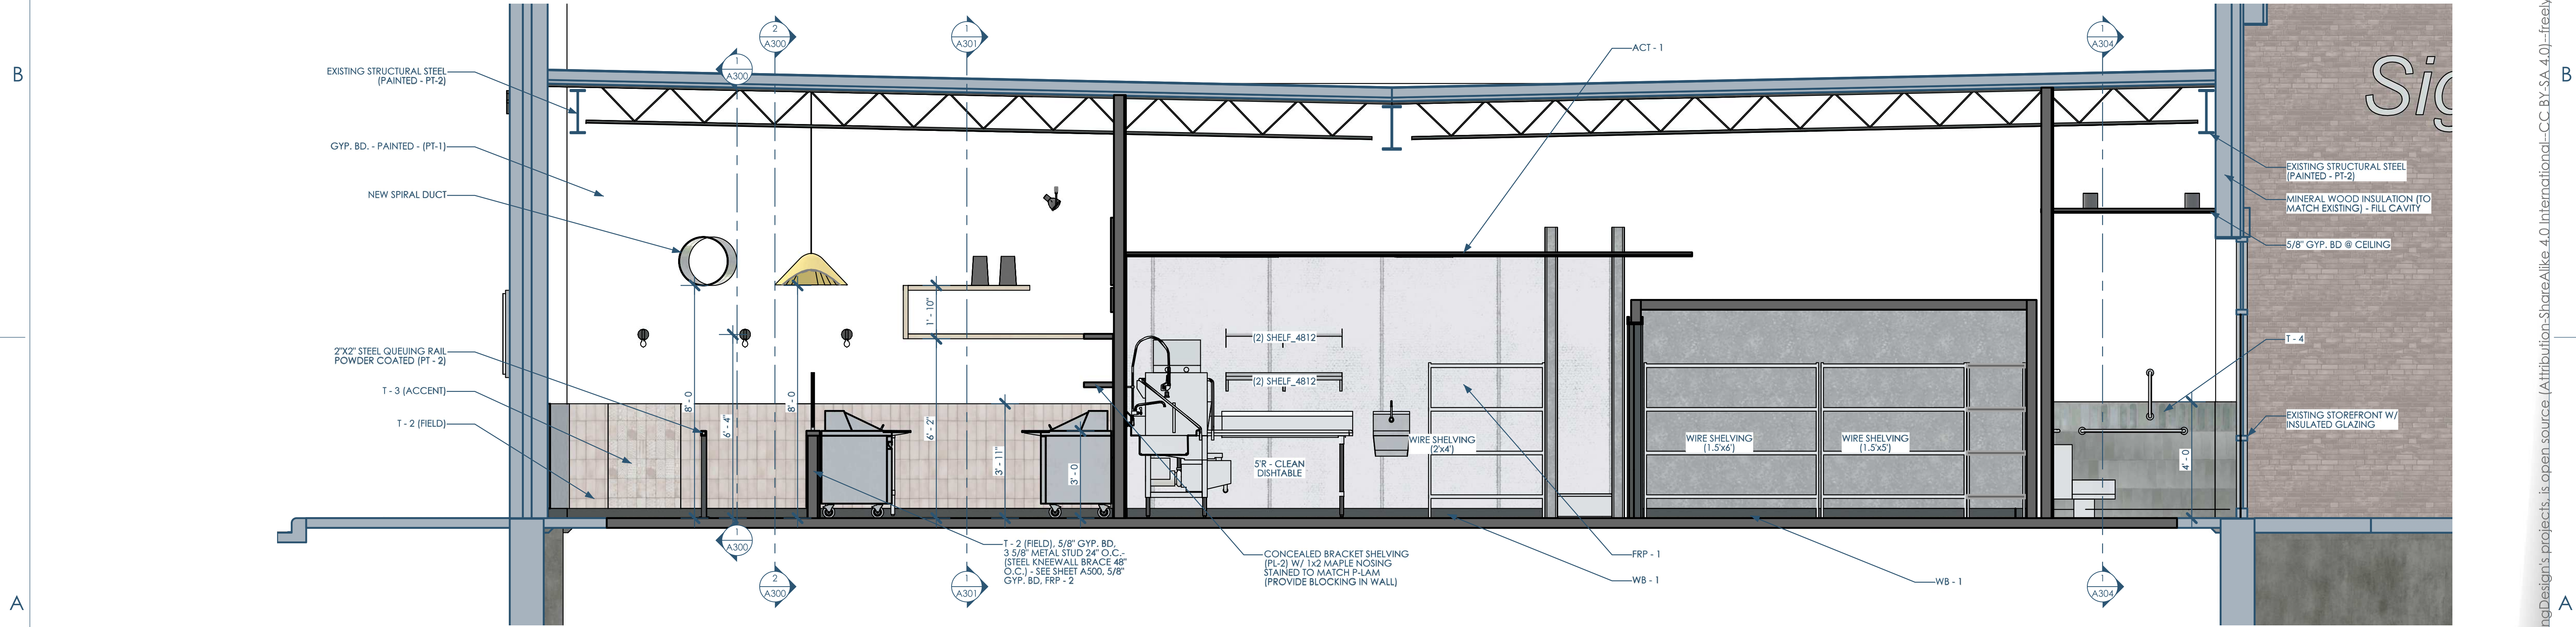

Owner: Forage Kitchen
5352 King James Way
Fitchburg, WI 53719
eatforage.com

GC: Venture Construction Group
17500 W. Liberty Lane
New Berlin, WI 53146
vcginc.com

Architect: OpeningDesign
17 S Fairchild | FL 7
Madison, WI 53703
ryan@openingdesign.com | 773.425.6456

This project, like most OpeningDesign's projects, is open source (Attribution-ShareAlike 4.0 International - CC BY-SA 4.0) - freely available to any party for future use, assuming the terms such as Attribution and ShareAlike are honored.