

5

4

3


2

1

C

B

A

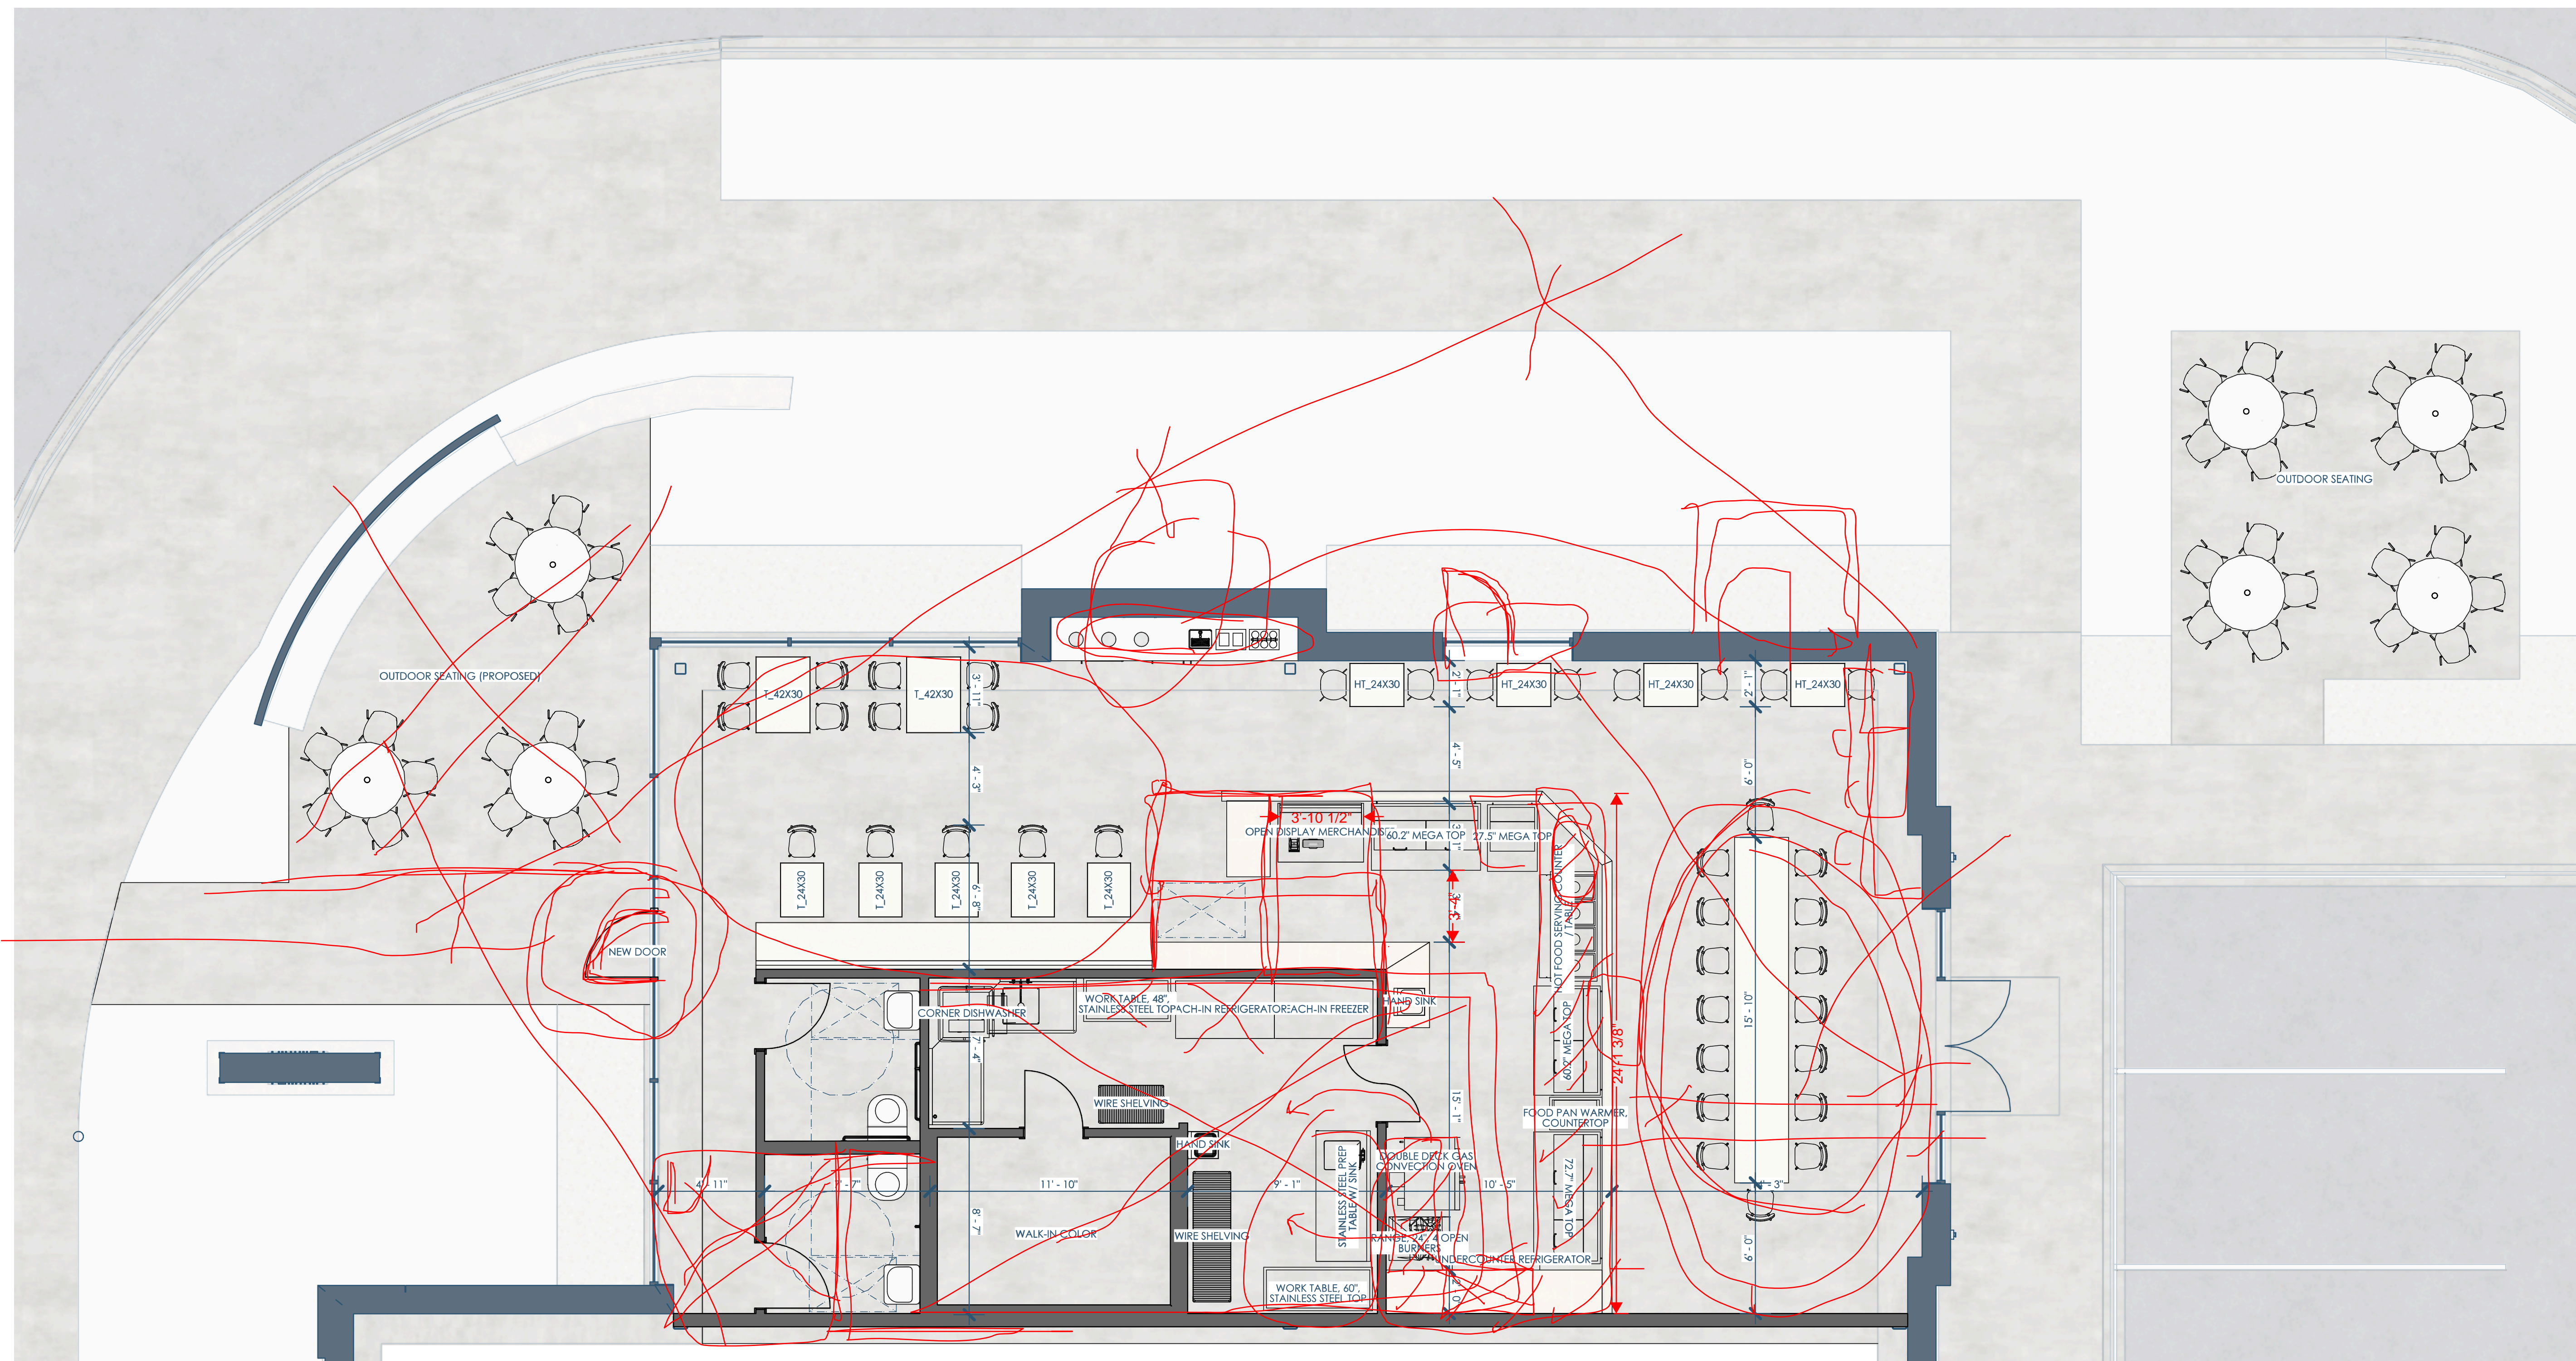

1/A101 LAYOUT OPTION - FIRST FLOOR
1/4"=1'-0"



Architect: Opening Design
 17 S Fairchild | FL 7
 Madison, WI 53703
 ryan@openingdesign.com | 773.425.6456

LAYOUT OPTION - FIRST FLOOR
 FK - BROOKFIELD
 350 DISCOVERY DR, BROOKFIELD, WI 53045

A101

5

4

3

2

1

This project, like most Opening Design's projects, is open source (Attribution-ShareAlike 4.0 International-CC BY-SA 4.0)-freely available to any party for future use, assuming the terms such as Attribution and ShareAlike are honored.