


1/A300 SECTION - IN-FRONT OF LINE - LOOKING EAST
3/8"=1'-0"

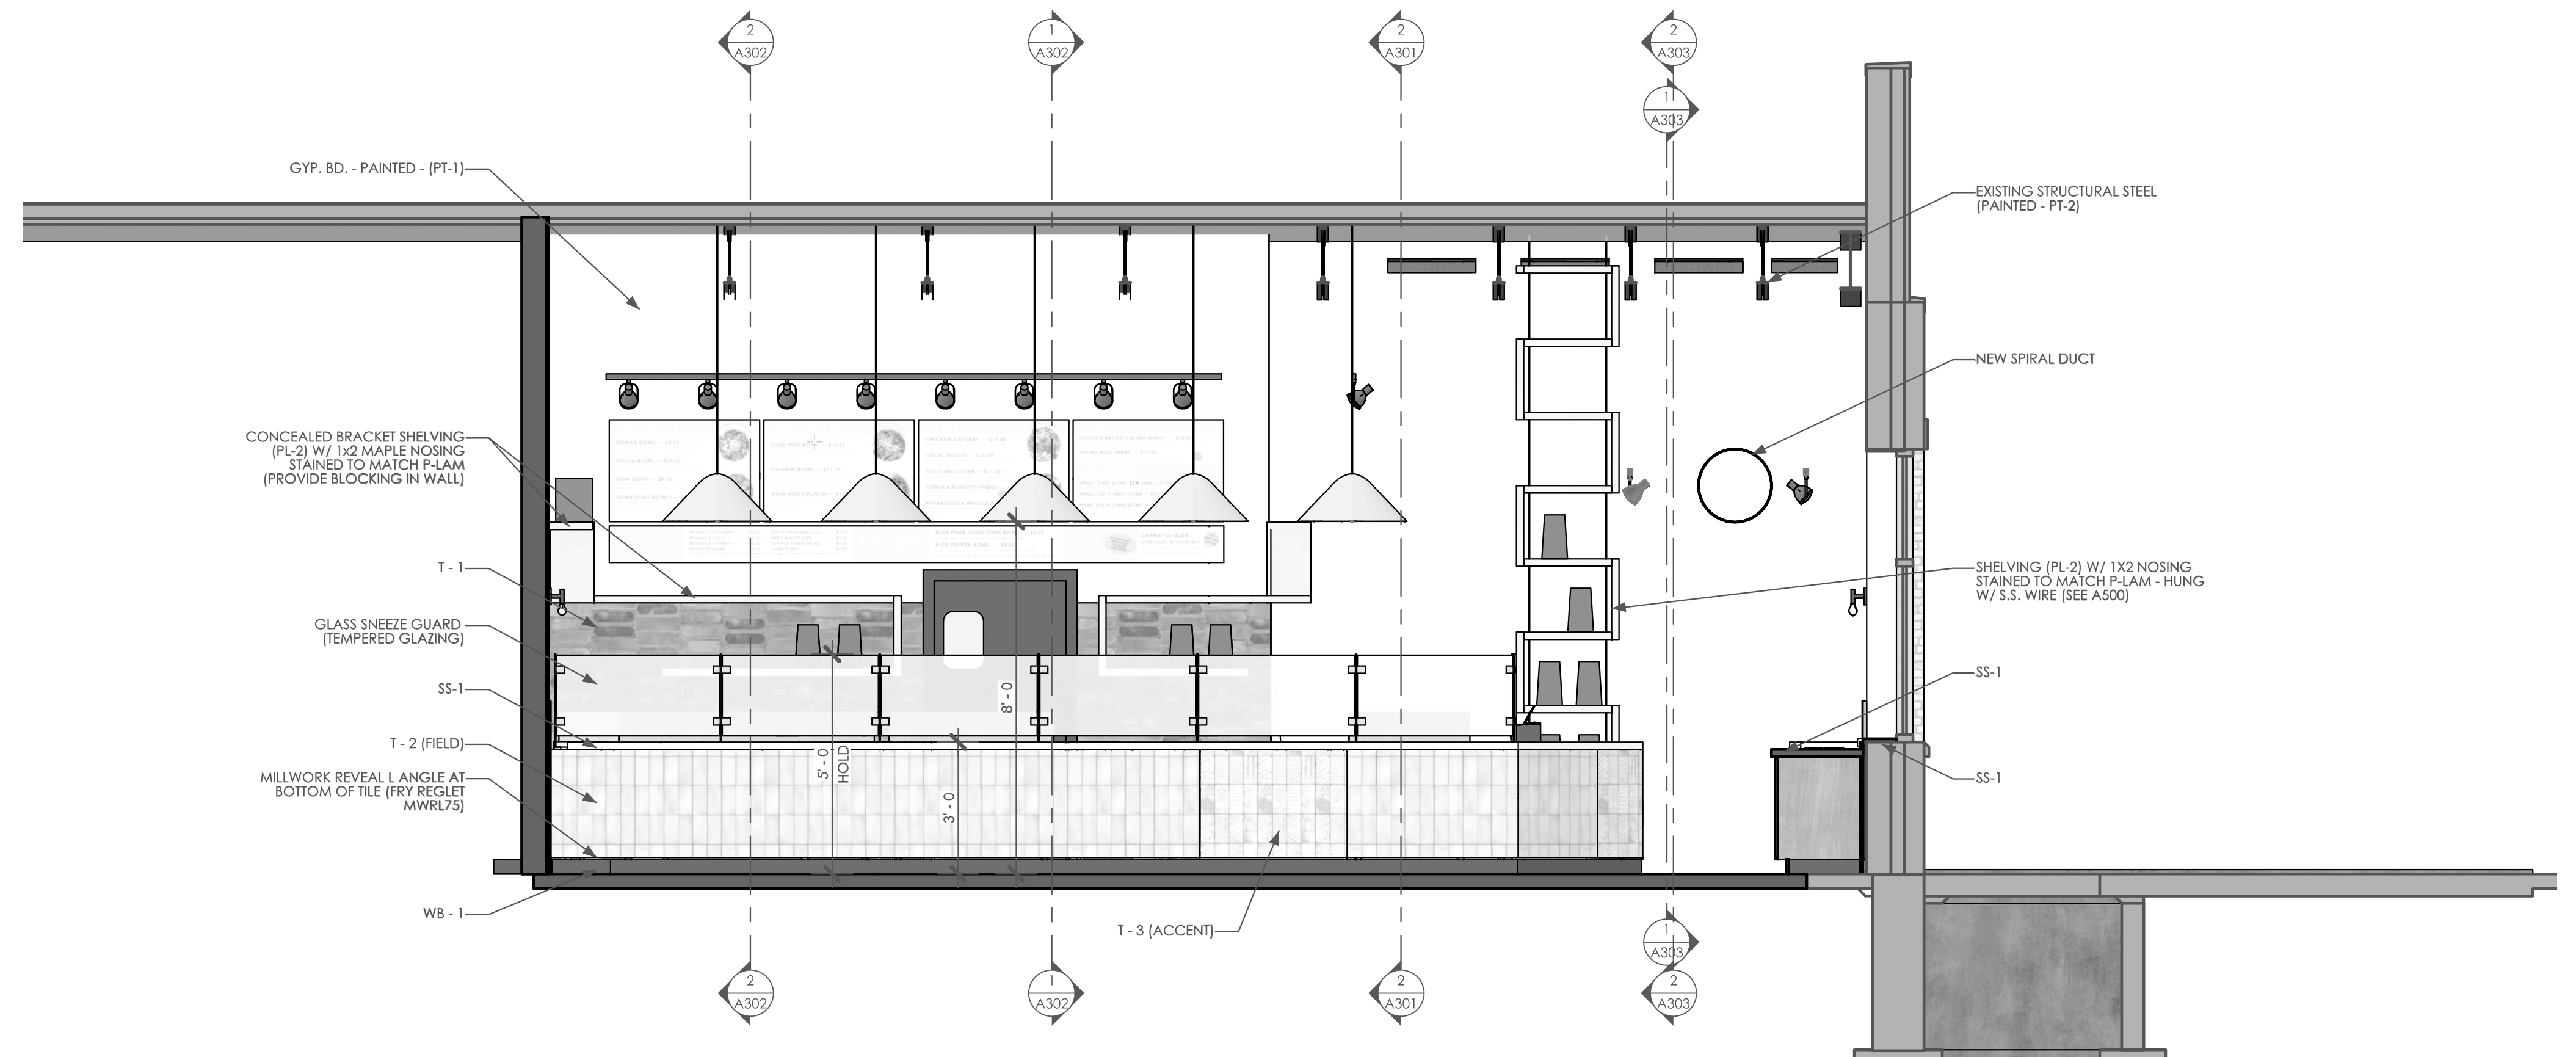

2/A300 SECTION - IN-FRONT OF LINE - LOOKING WEST
3/8"=1'-0"



Owner: Forage Kitchen
5352 King James Way
Fitchburg, WI 53719
eatforage.com


GC: Venture Construction Group
17500 W. Liberty Lane
New Berlin, WI 53146
vcginc.com

Architect: OpeningDesign
17 S Fairchild | FL 7
Madison, WI 53703
ryan@openingdesign.com | 773.425.6456


SECTIONS
FK - BROOKFIELD
350 DISCOVERY DR, BROOKFIELD, WI 53045

A300

This project, like most OpeningDesign's projects, is open source (Attribution-ShareAlike 4.0 International=CC-BY-SA 4.0) - freely available to any party for future use, assuming the terms such as Attribution and ShareAlike are honored.

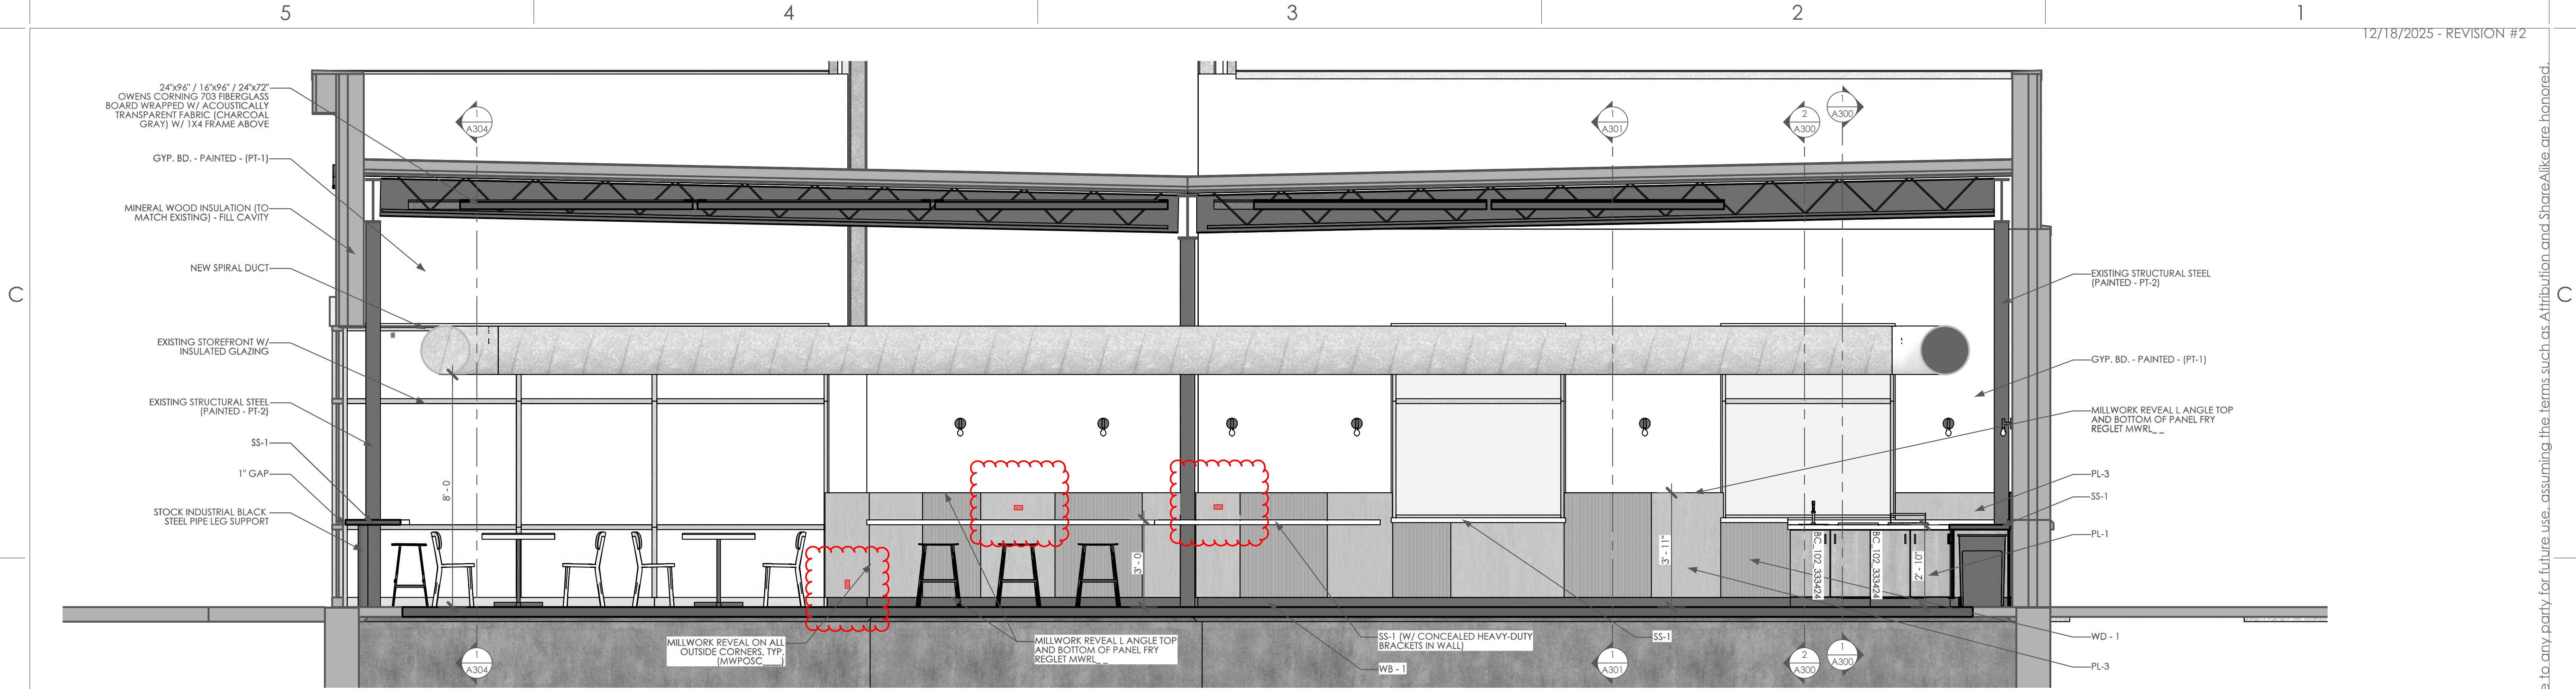

1/A303 SECTION - DINING - LOOKING NORTH
3/8"=1'-0"

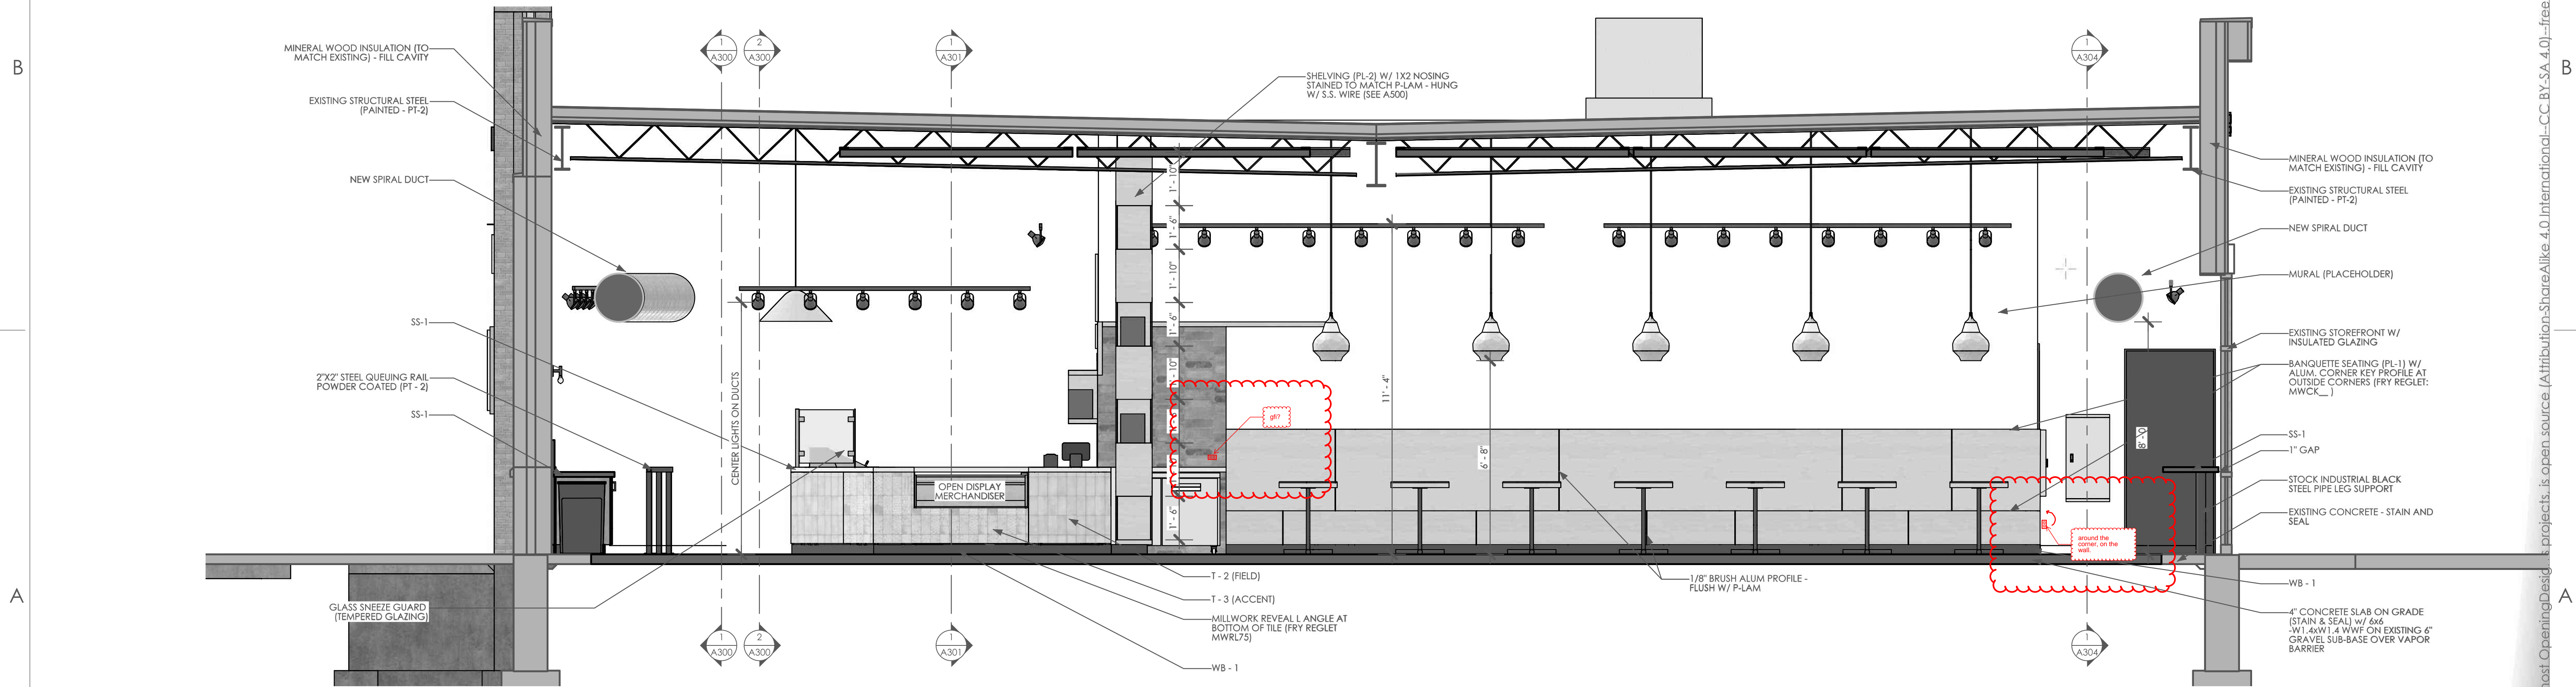

2/A303 SECTION - DINING - LOOKING SOUTH
3/8"=1'-0"



openingdesign

Owner: Forage Kitchen
5352 King James Way
Fitchburg, WI 53719
eatforage.com

GC: Venture Construction Group
17500 W. Liberty Lane
New Berlin, WI 53146
vcginc.com

Architect: Opening Design
17 S Fairchild | FL 7
Madison, WI 53703
ryan@openingdesign.com | 773.425.6456

This project, like most Opening Design projects, is open source. Attribution-ShareAlike 4.0 International - CC BY-SA 4.0 - freely available to any party for future use, assuming the terms such as Attribution and ShareAlike are honored.