


5B/A150 RCP
3/8"=1'-0"

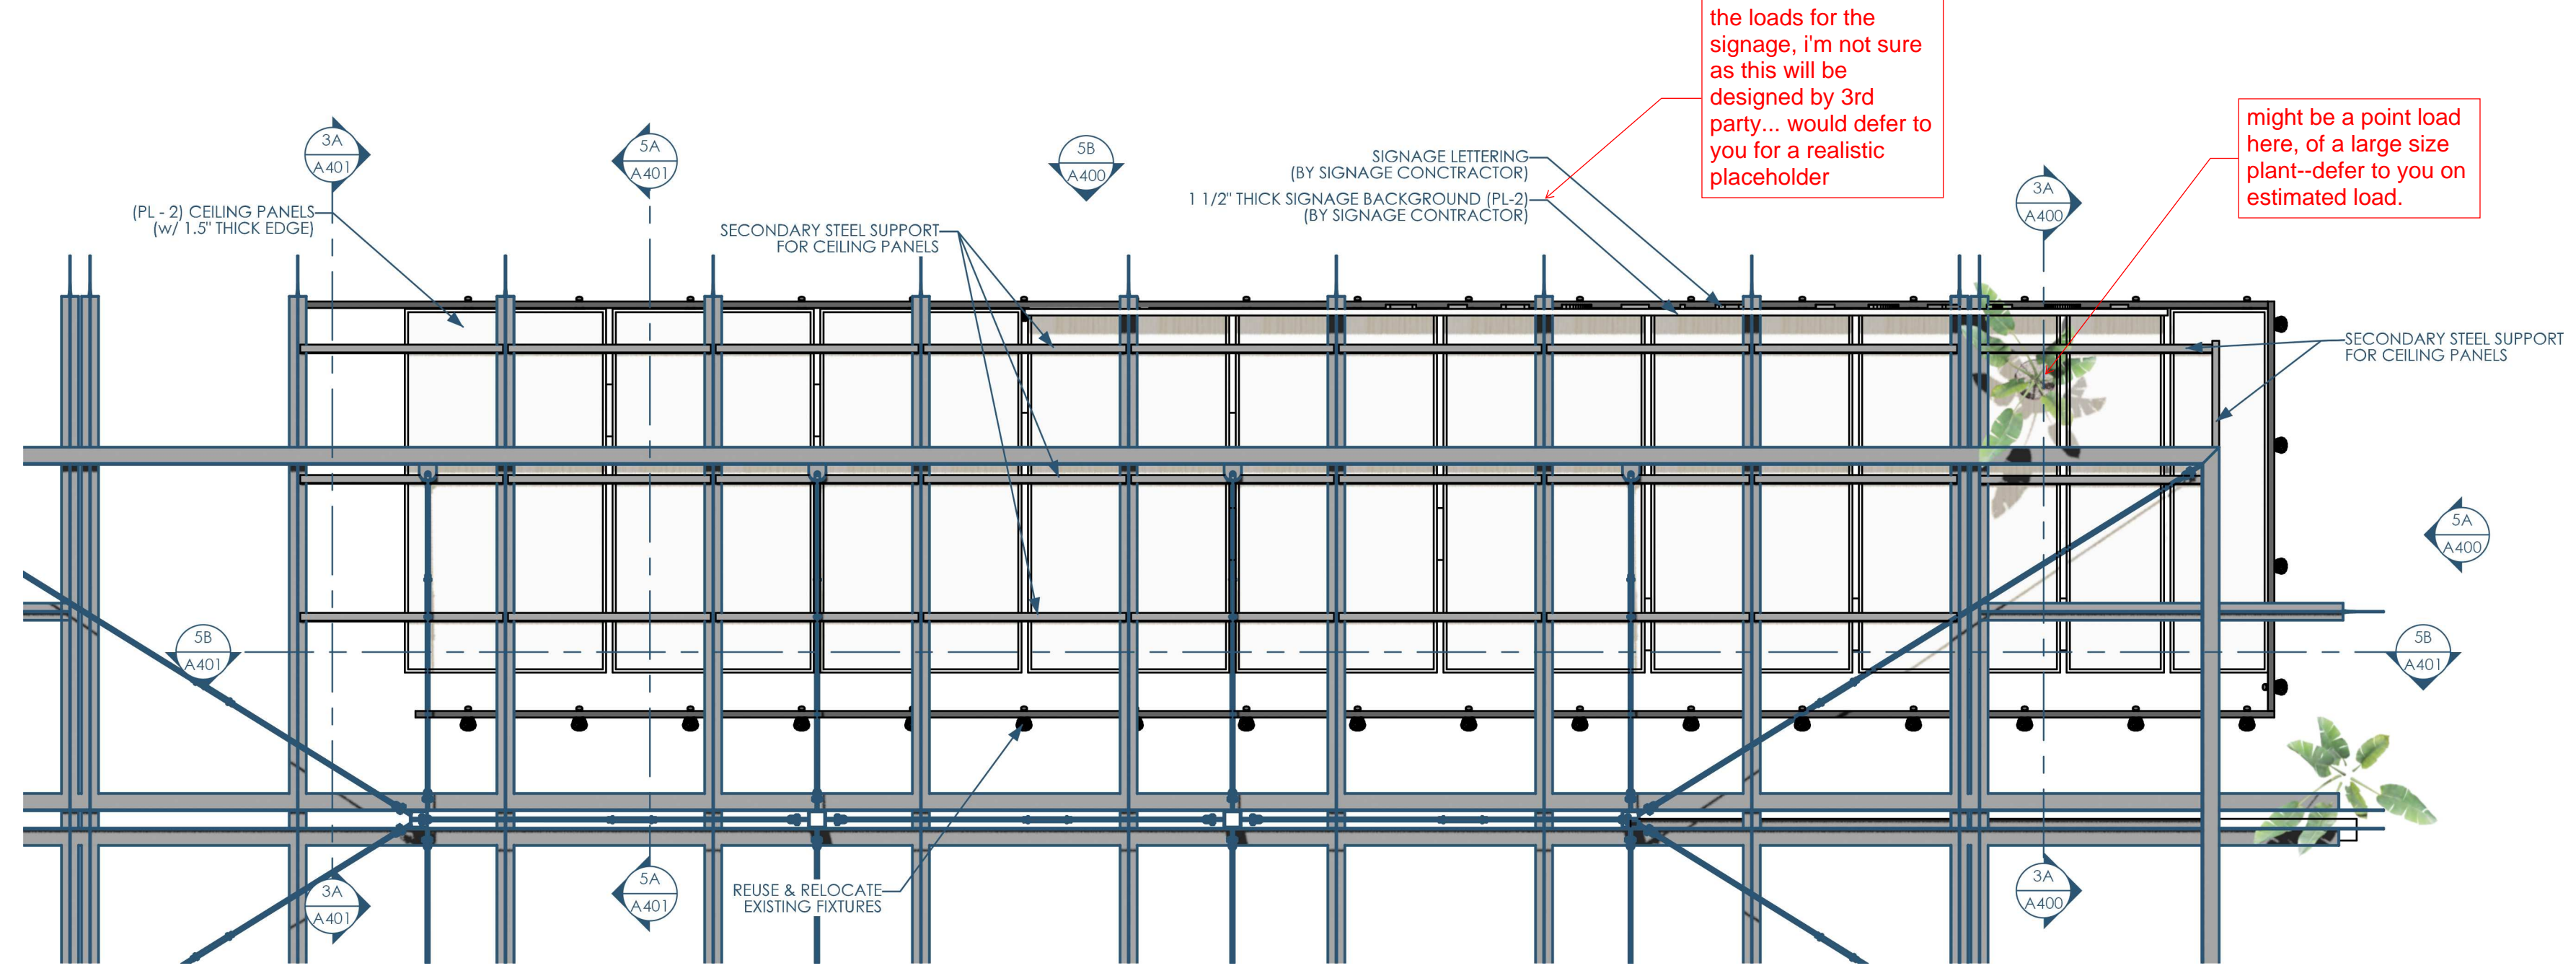

5A/A150 FLOOR PLAN - ABOVE CANOPY
3/8"=1'-0"



This project, like most OpeningDesign's projects, is open source (Attribution-ShareAlike 4.0 International=CC-BY-SA 4.0)=freely available to any party for future use, assuming the terms such as Attribution and ShareAlike are honored.