


4B/O1 OPTION 1 - FLOOR PLAN
1/4"=1'-0"

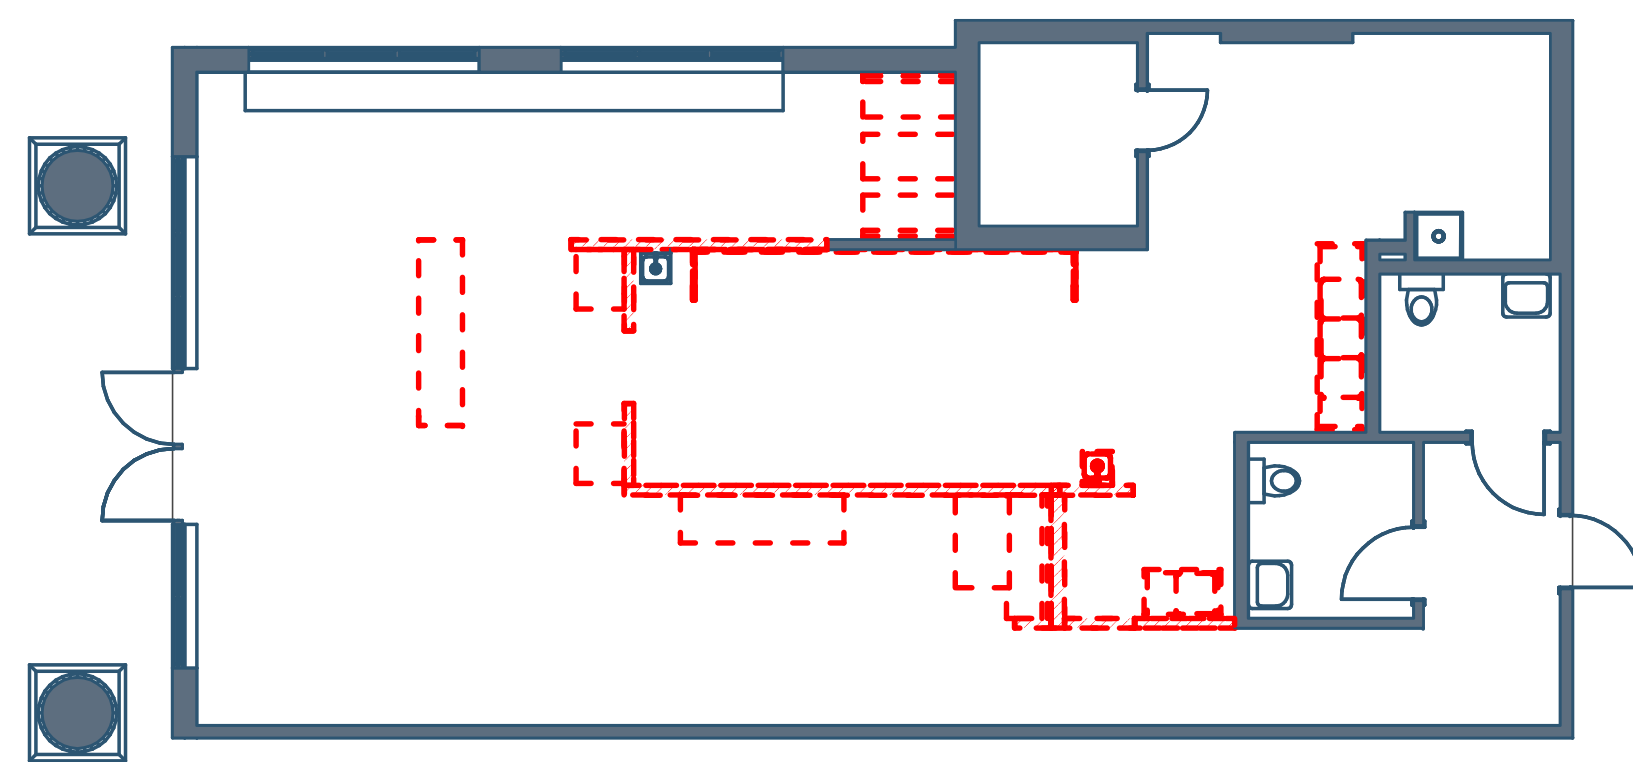

4A/O1 DEMO - OPTION 1
1/8"=1'-0"

5

4

3

2

1

C

B

A

This project, like most OpeningDesign's projects, is open source (Attribution-ShareAlike 4.0 International=CC-BY-SA 4.0)=freely available to any party for future use, assuming the terms such as Attribution and ShareAlike are honored.




5

4


3

2

1

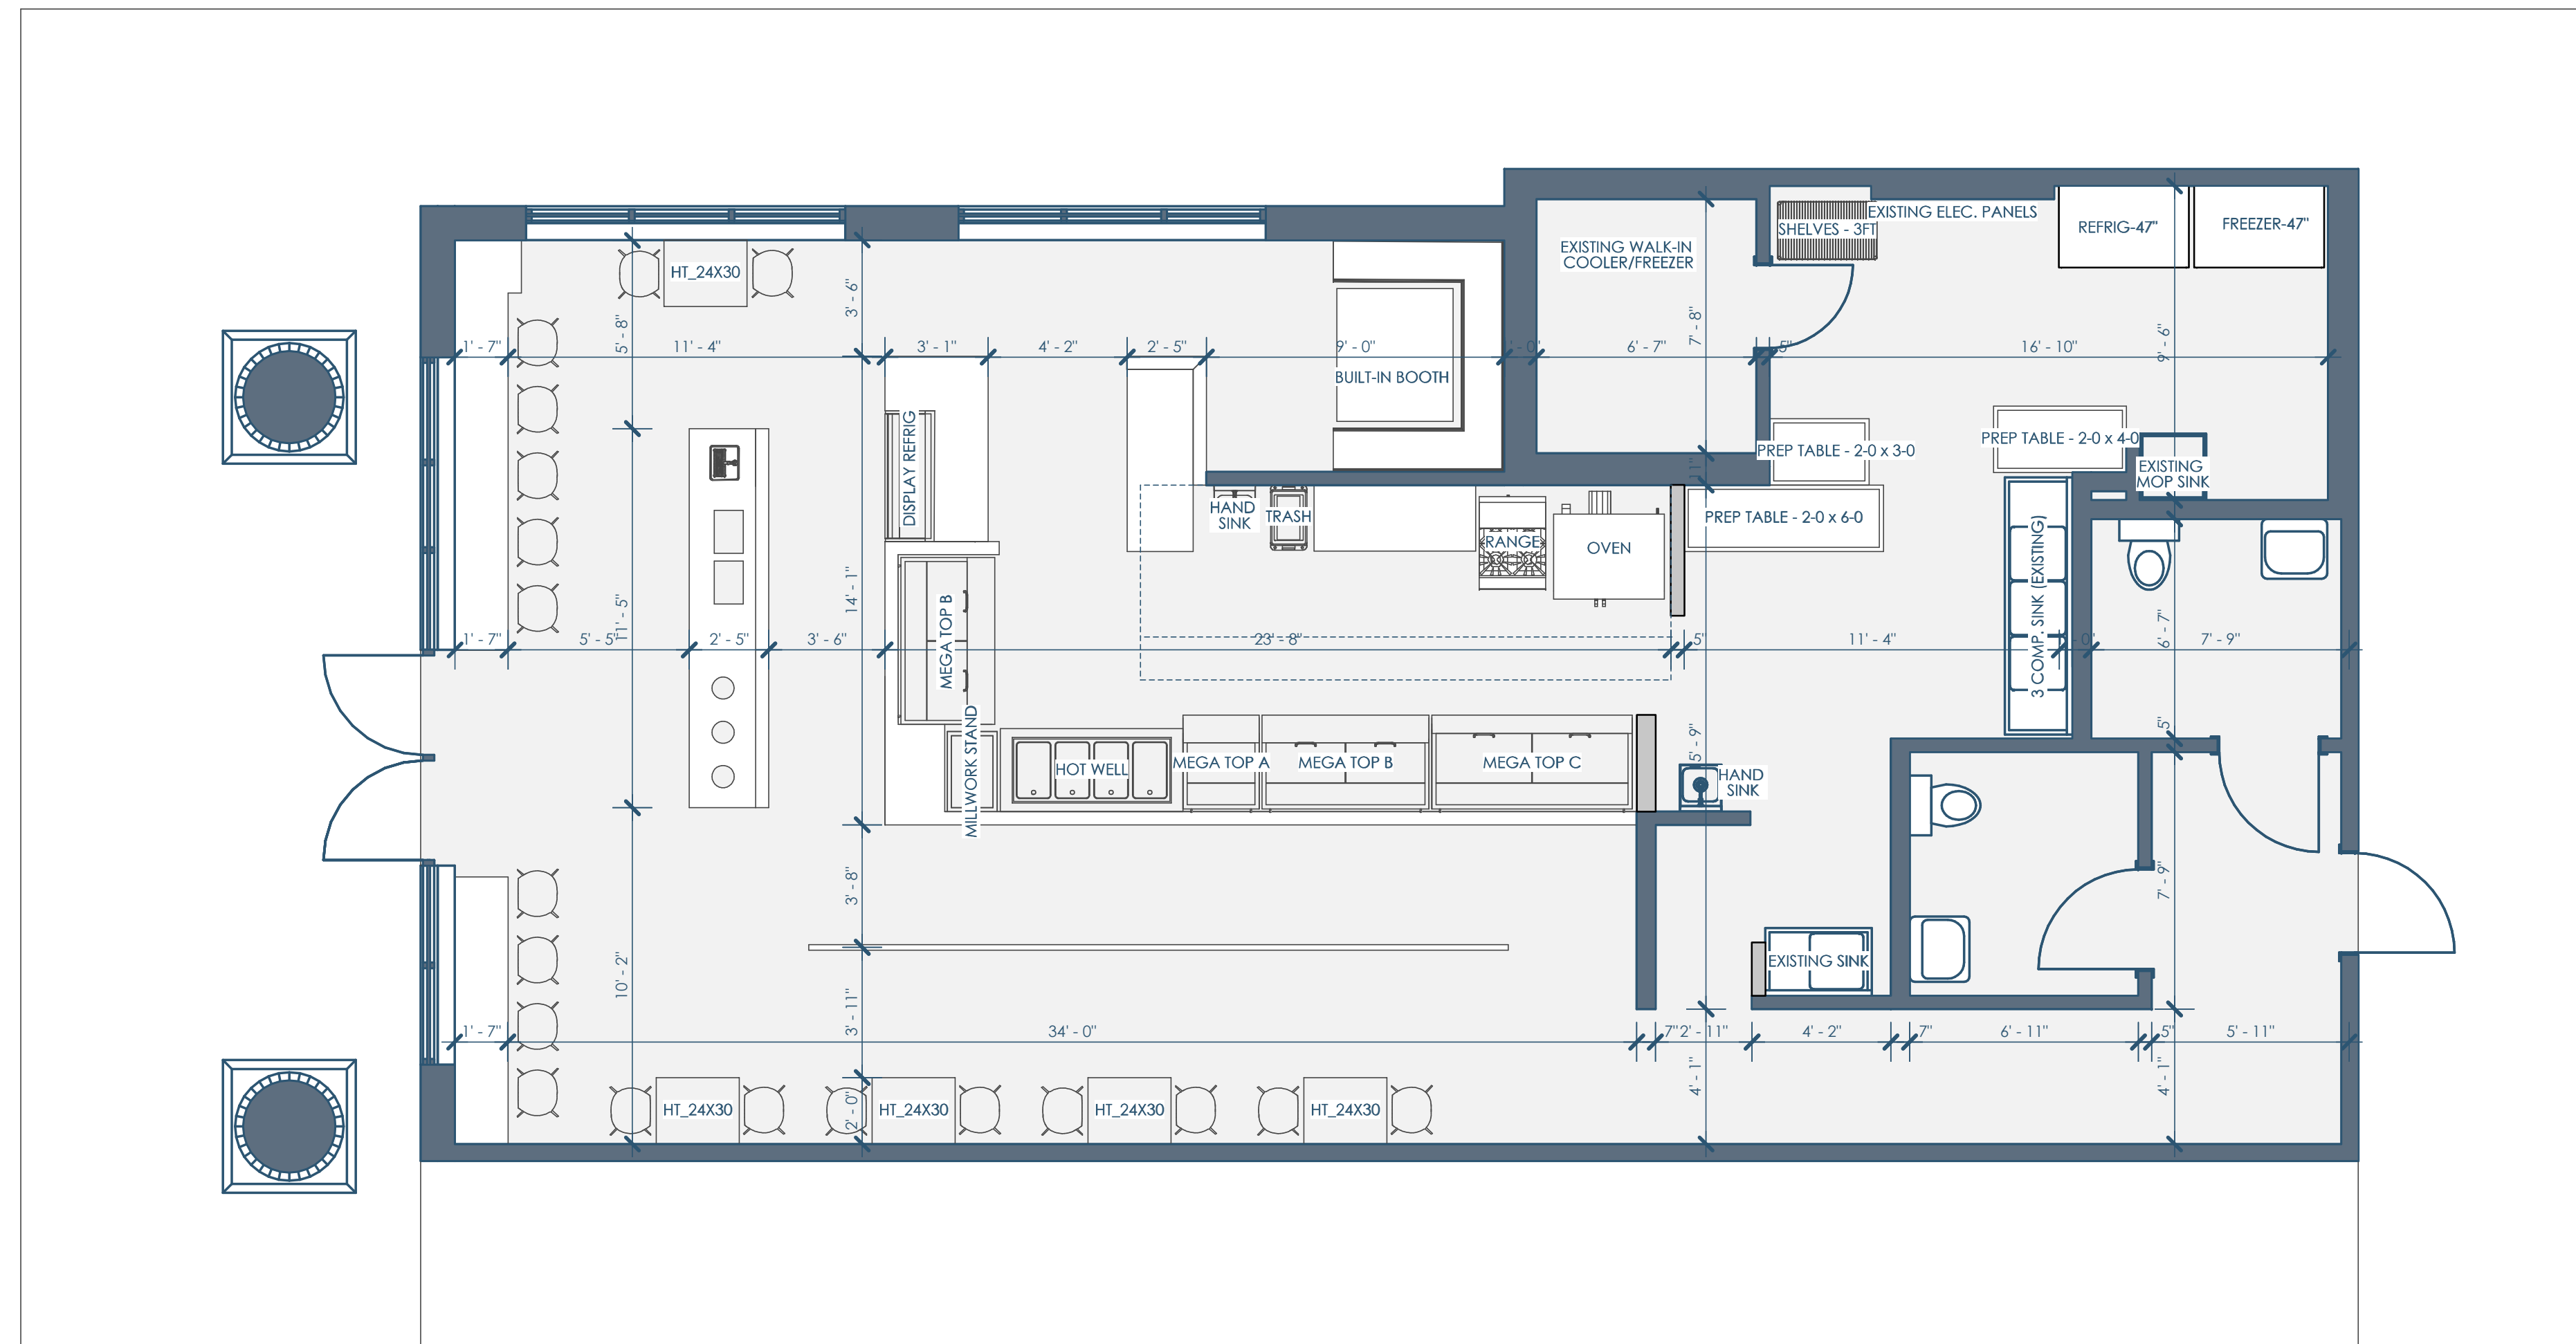

4B/O2 OPTION 2 - FLOOR PLAN
1/4"=1'-0"

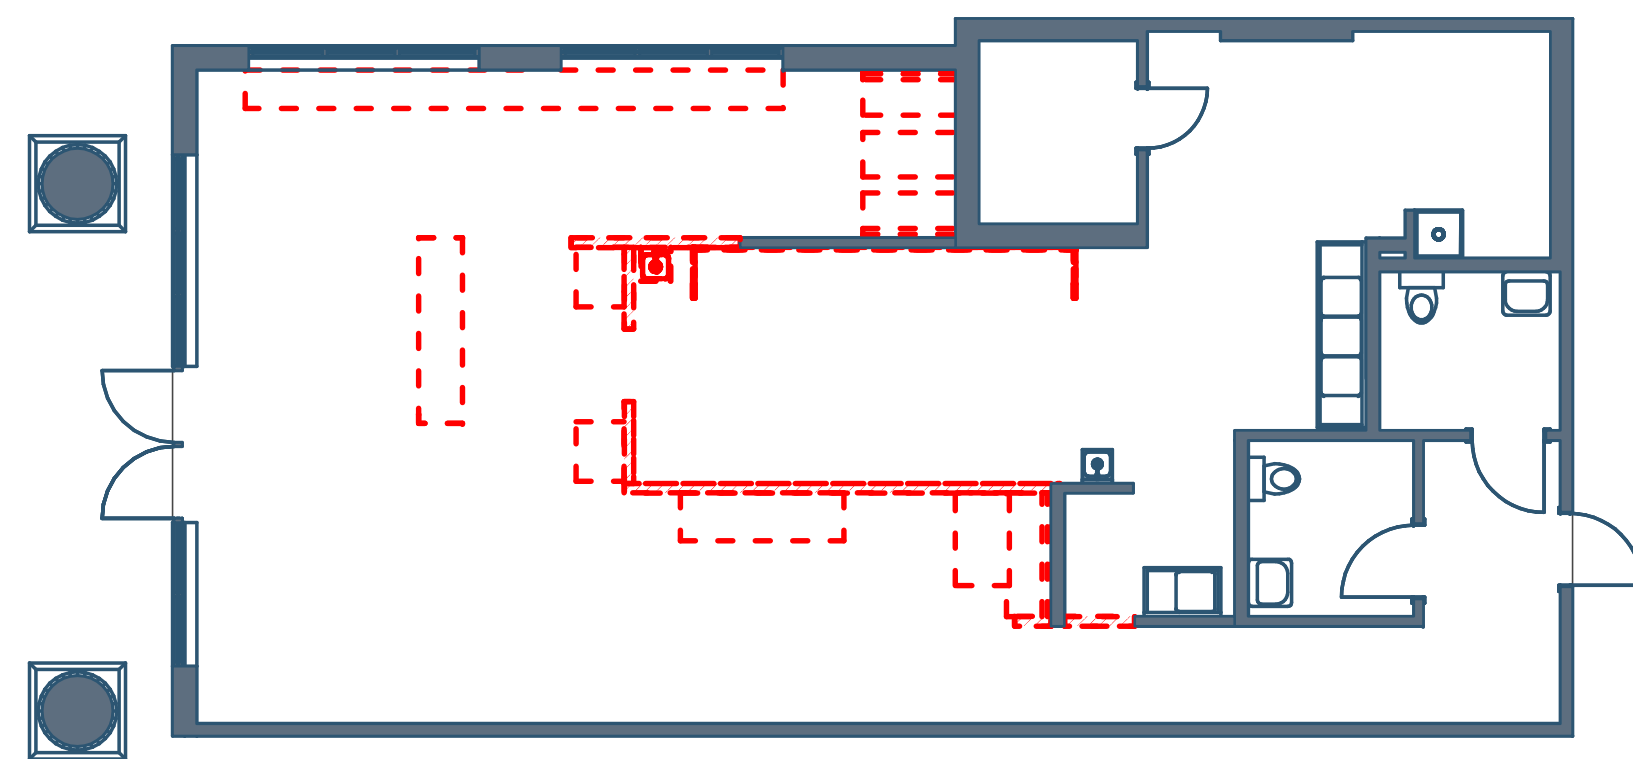

4A/O2 DEMO - OPTION 2
1/8"=1'-0"



This project, like most Opening Design's projects, is open source (Attribution-ShareAlike 4.0 International=CC-BY-SA 4.0) - freely available to any party for future use, assuming the terms such as Attribution and ShareAlike are honored.