


TYPE MARK	TYPE	WIDTH	TYPE COMMENTS
36R	REUSE SALVAGED DOOR	3'-0"	PRIVACY INDICATOR LOCK (OCCUPANCY INDICATOR DEADBOLT)

2C/A100 DOOR SCHEDULE - SIMPLE

NAME	AREA	FUNCTION OF SPACE	AREA PER OCCUPANT	OCCUPANTS
RETAIL FLOOR	3288	MERCANTILE	60	54.8
STORAGE/UTIL.	29	STORAGE	300	0.1
MECH ROOM	109	MECH ROOM	300	0.4
SKATE SHARPENING	83	BUSINESS	150	0.6
RESTROOM	45	CIRCULATION	0	-
STORAGE	301	STORAGE	300	1.0
GOLF/BATTING SIMULATOR	301	EXERCISE ROOM	50	6.0
OFFICE	177	BUSINESS	150	1.2
VESTIBULE	71	CIRCULATION	0	-
BREAKROOM	96	BUSINESS	150	0.6
Sum:	4500			64.7

2C/A100 ROOM SCHEDULE - OCCUPANCY

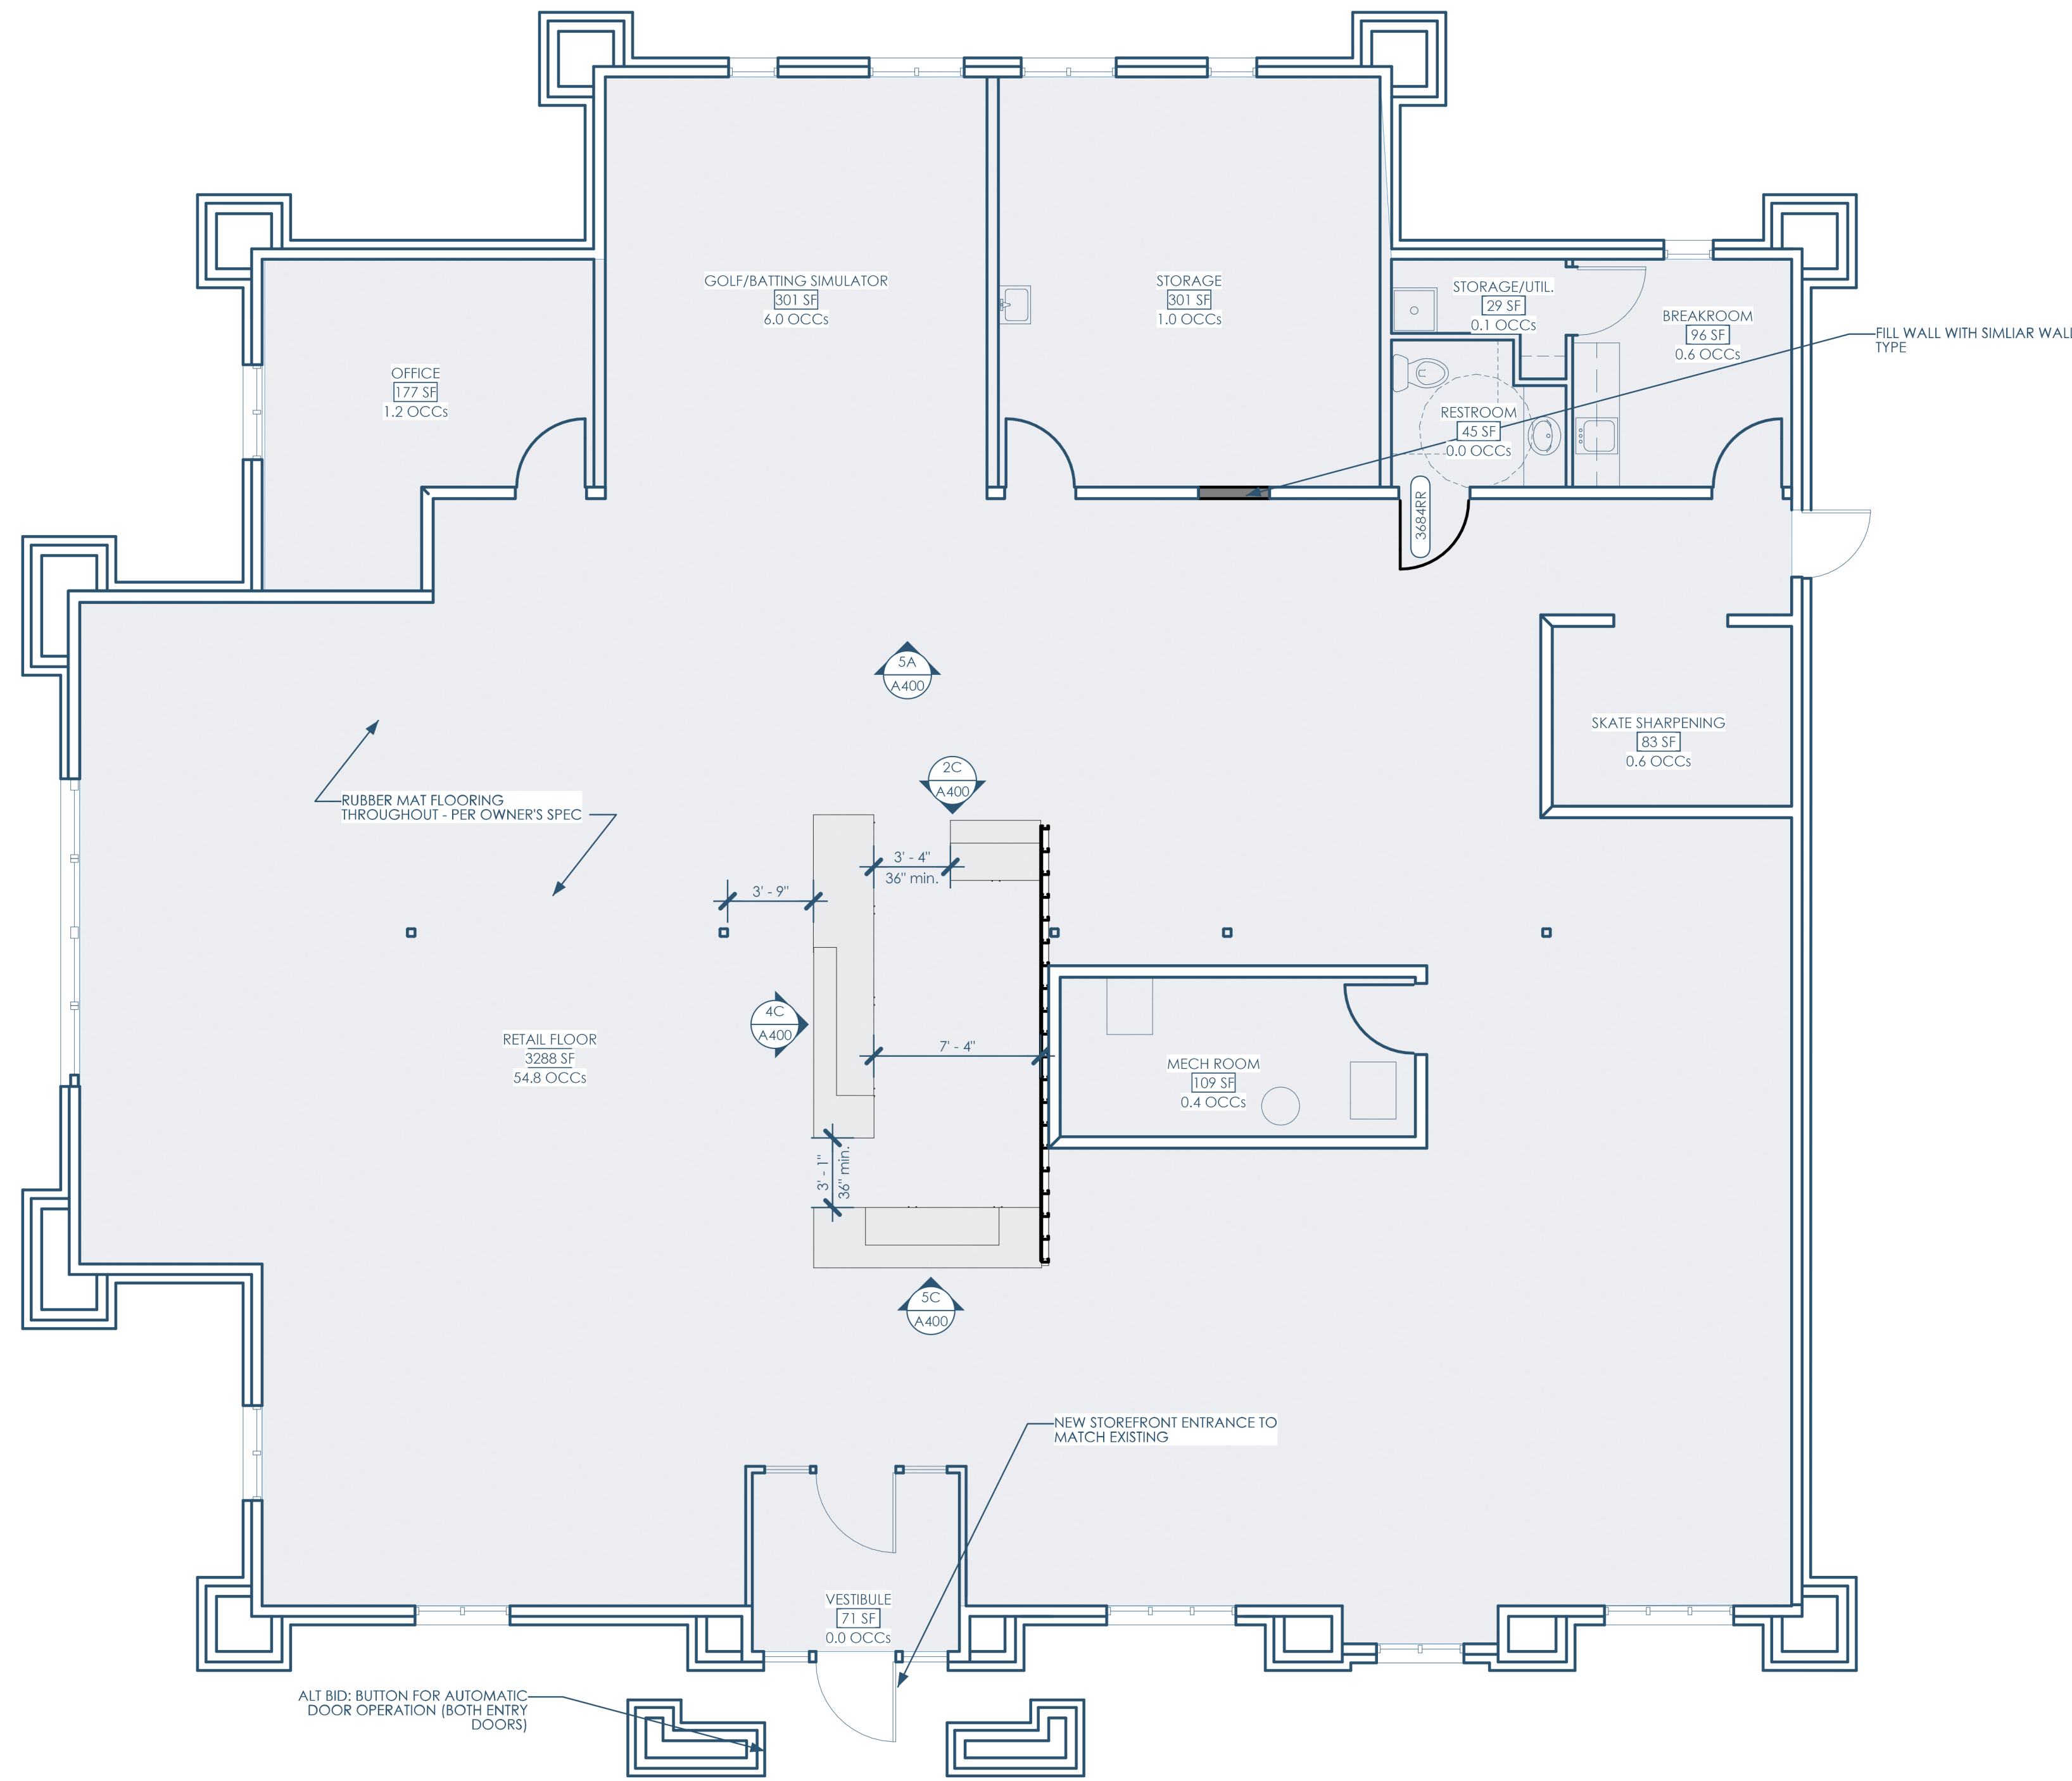

1/A100 FLOOR PLAN - 1ST FLOOR  
3/16"=1'-0"



Tenant: Play It Again Sports  
6674 Odana Rd.  
Madison, WI 53719  
plasmadison@gmail.com | 608.692.5455

GC: Lake Country Construction Group  
161 Horizon Dr  
Verona, WI 53593  
608.845.1398

Architect: OpeningDesign  
17 S Fairchild | FL 7  
Madison, WI 53703  
ryan@openingdesign.com | 773.425.6456

FLOOR PLAN AND SCHEDULES  
PLAY IT AGAIN SPORTS - SUN PRAIRIE  
1721 W MAIN ST, SUN PRAIRIE, WI 53590

A100

This project, like most OpeningDesign's projects, is open source (Attribution-ShareAlike 4.0 International=CC-BY-SA 4.0)=freely available to any party for future use, assuming the terms such as Attribution and ShareAlike are honored.