




5C/A100 FLOOR PLAN - 1ST FLOOR
1/4"=1'-0"

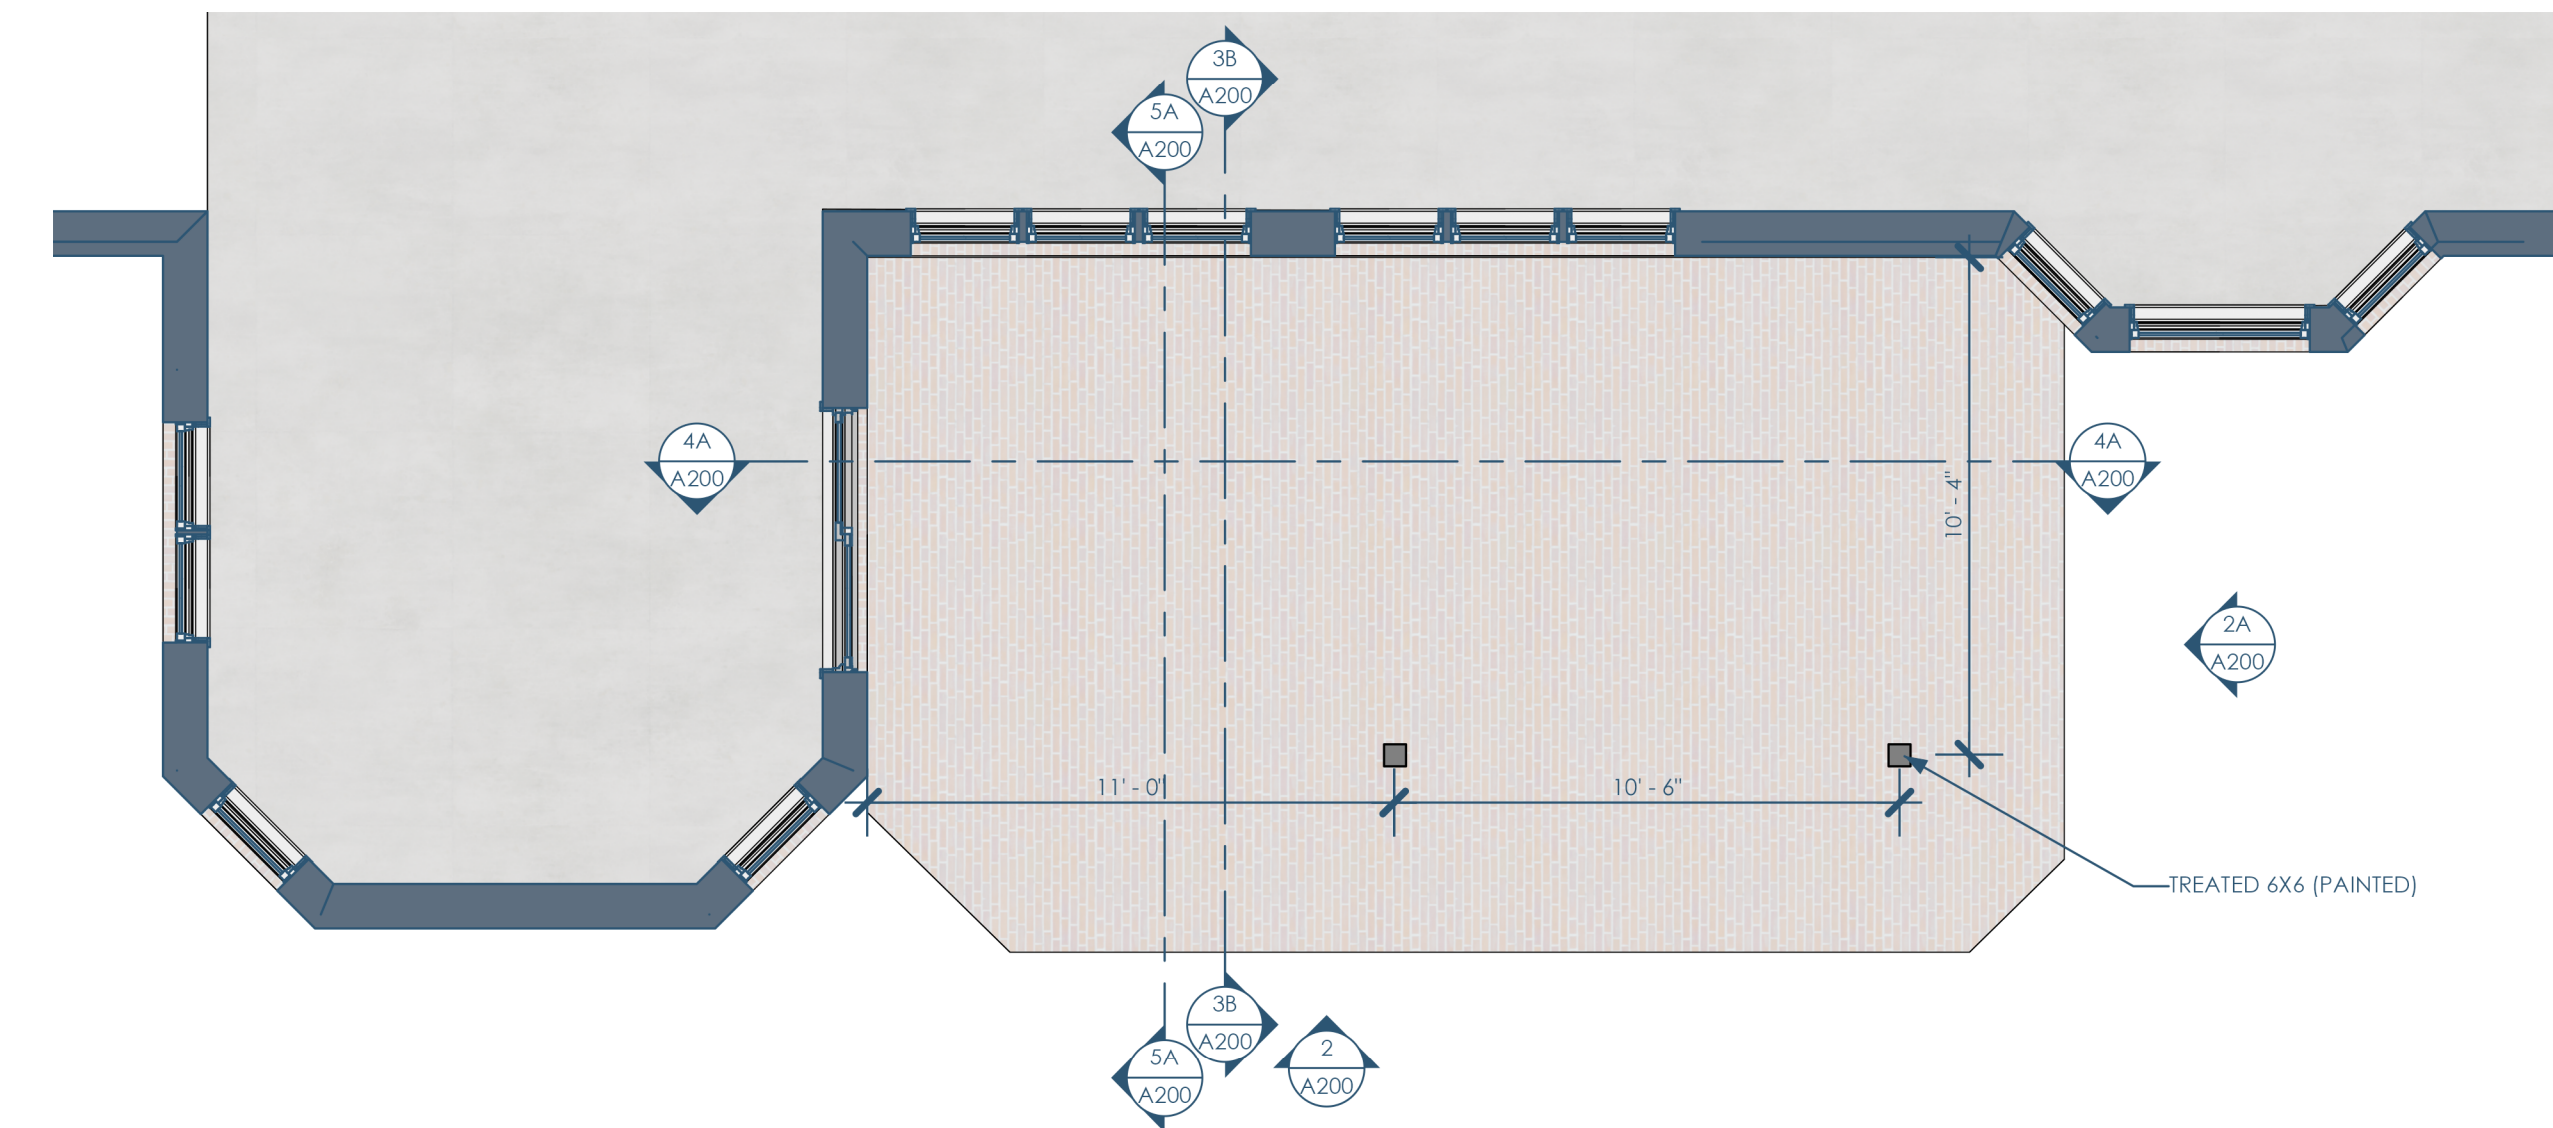

3C/A100 FLOOR PLAN - BASEMENT
1/4"=1'-0"

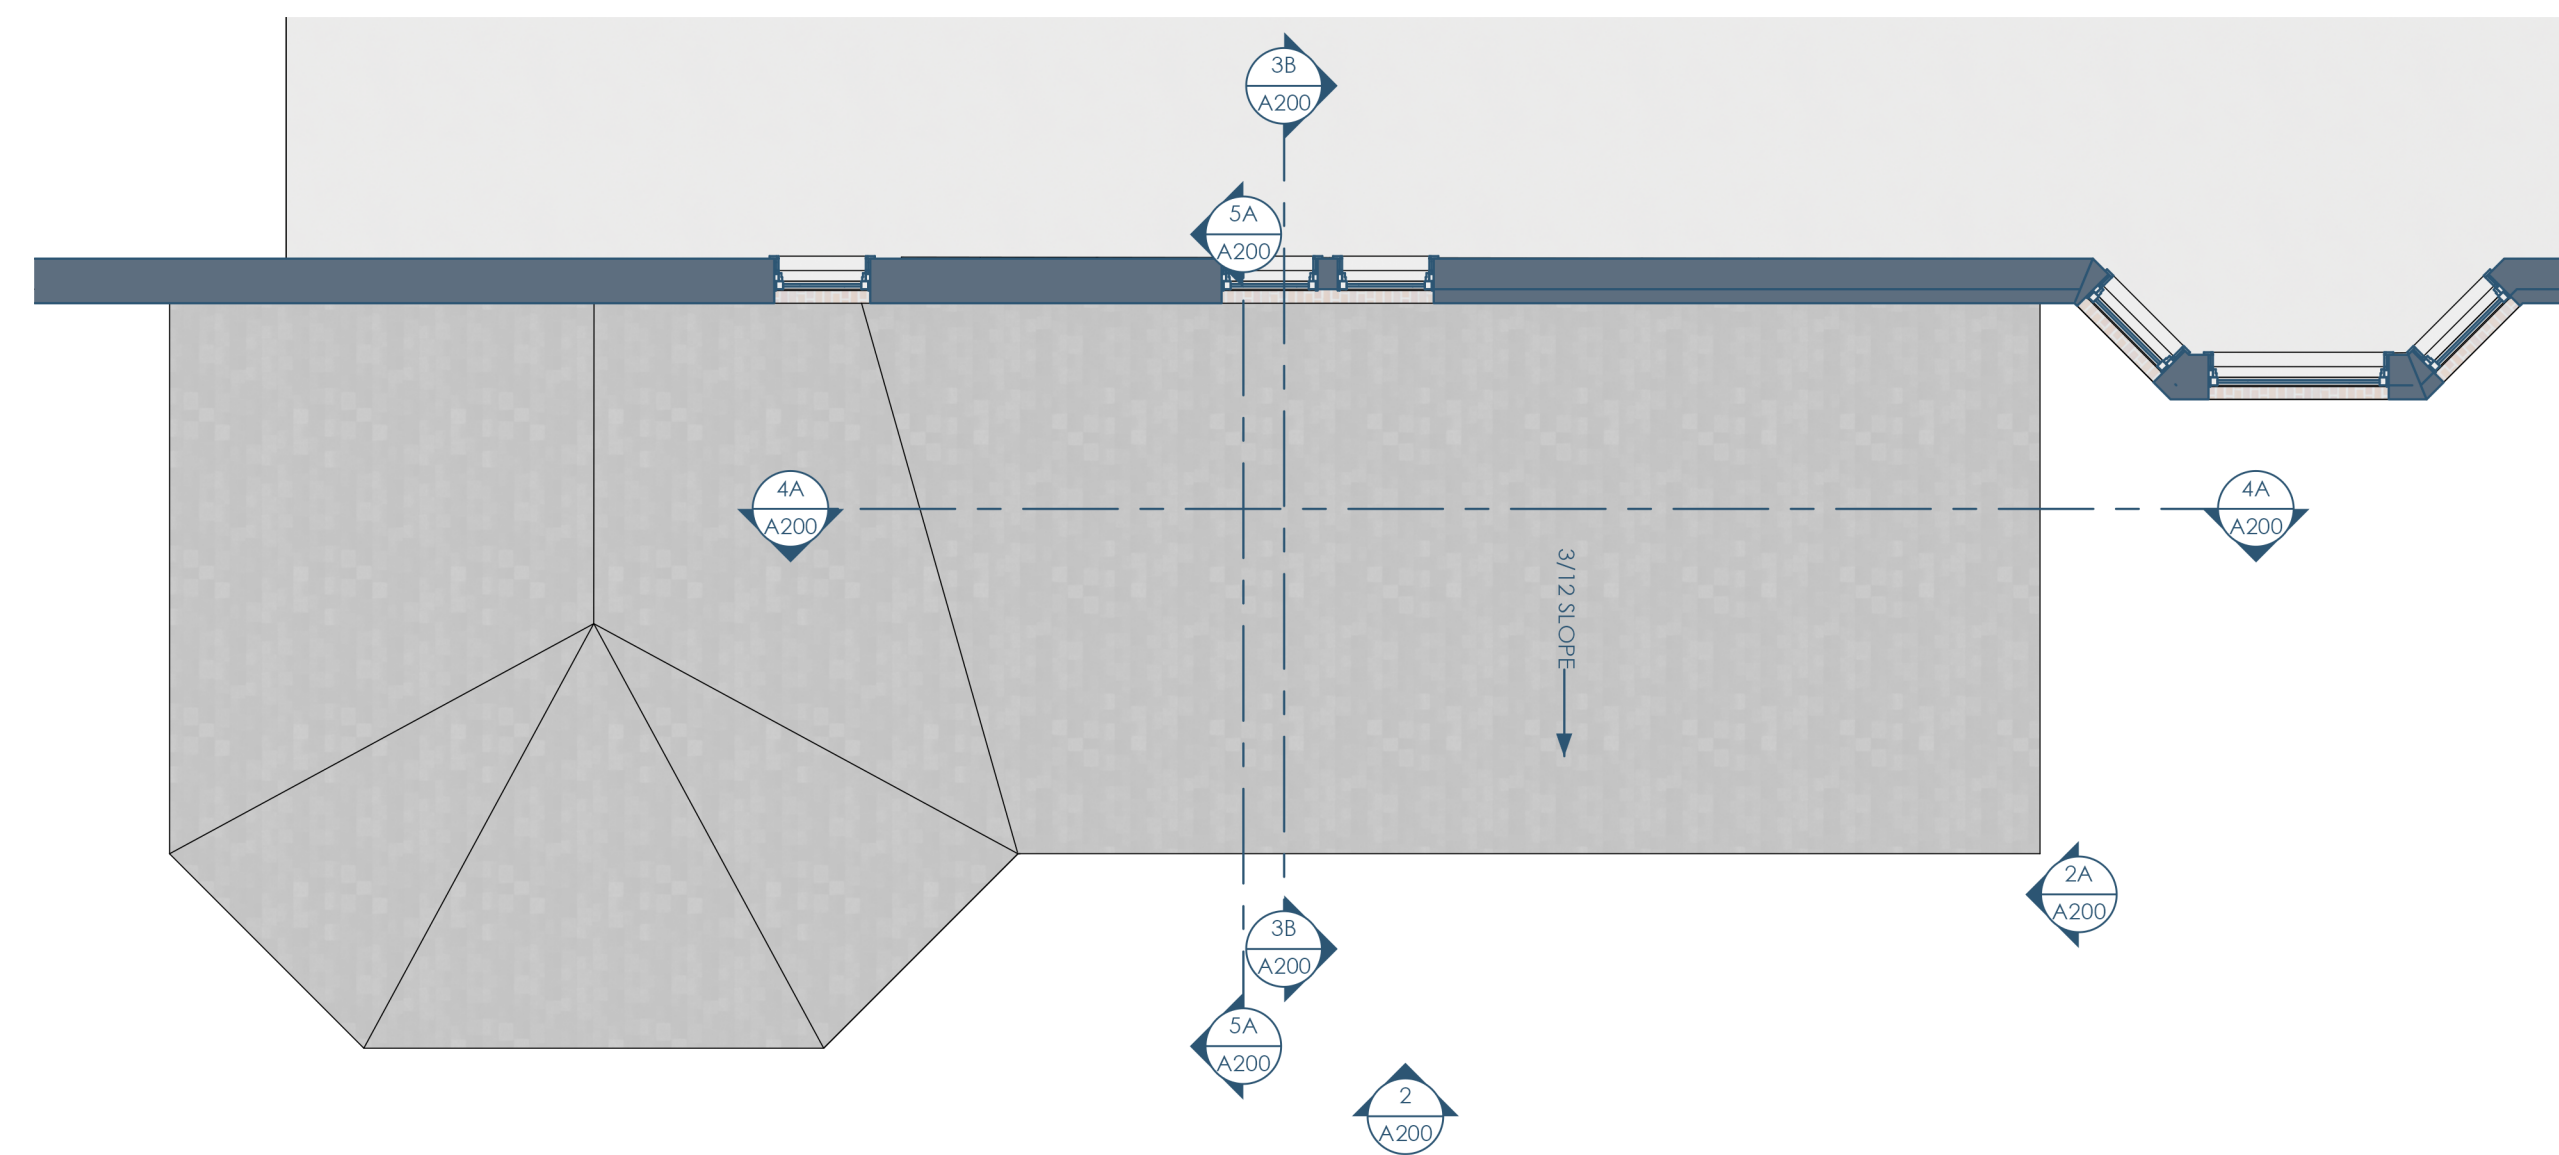

5A/A100 FLOOR PLAN - ROOF
1/4"=1'-0"

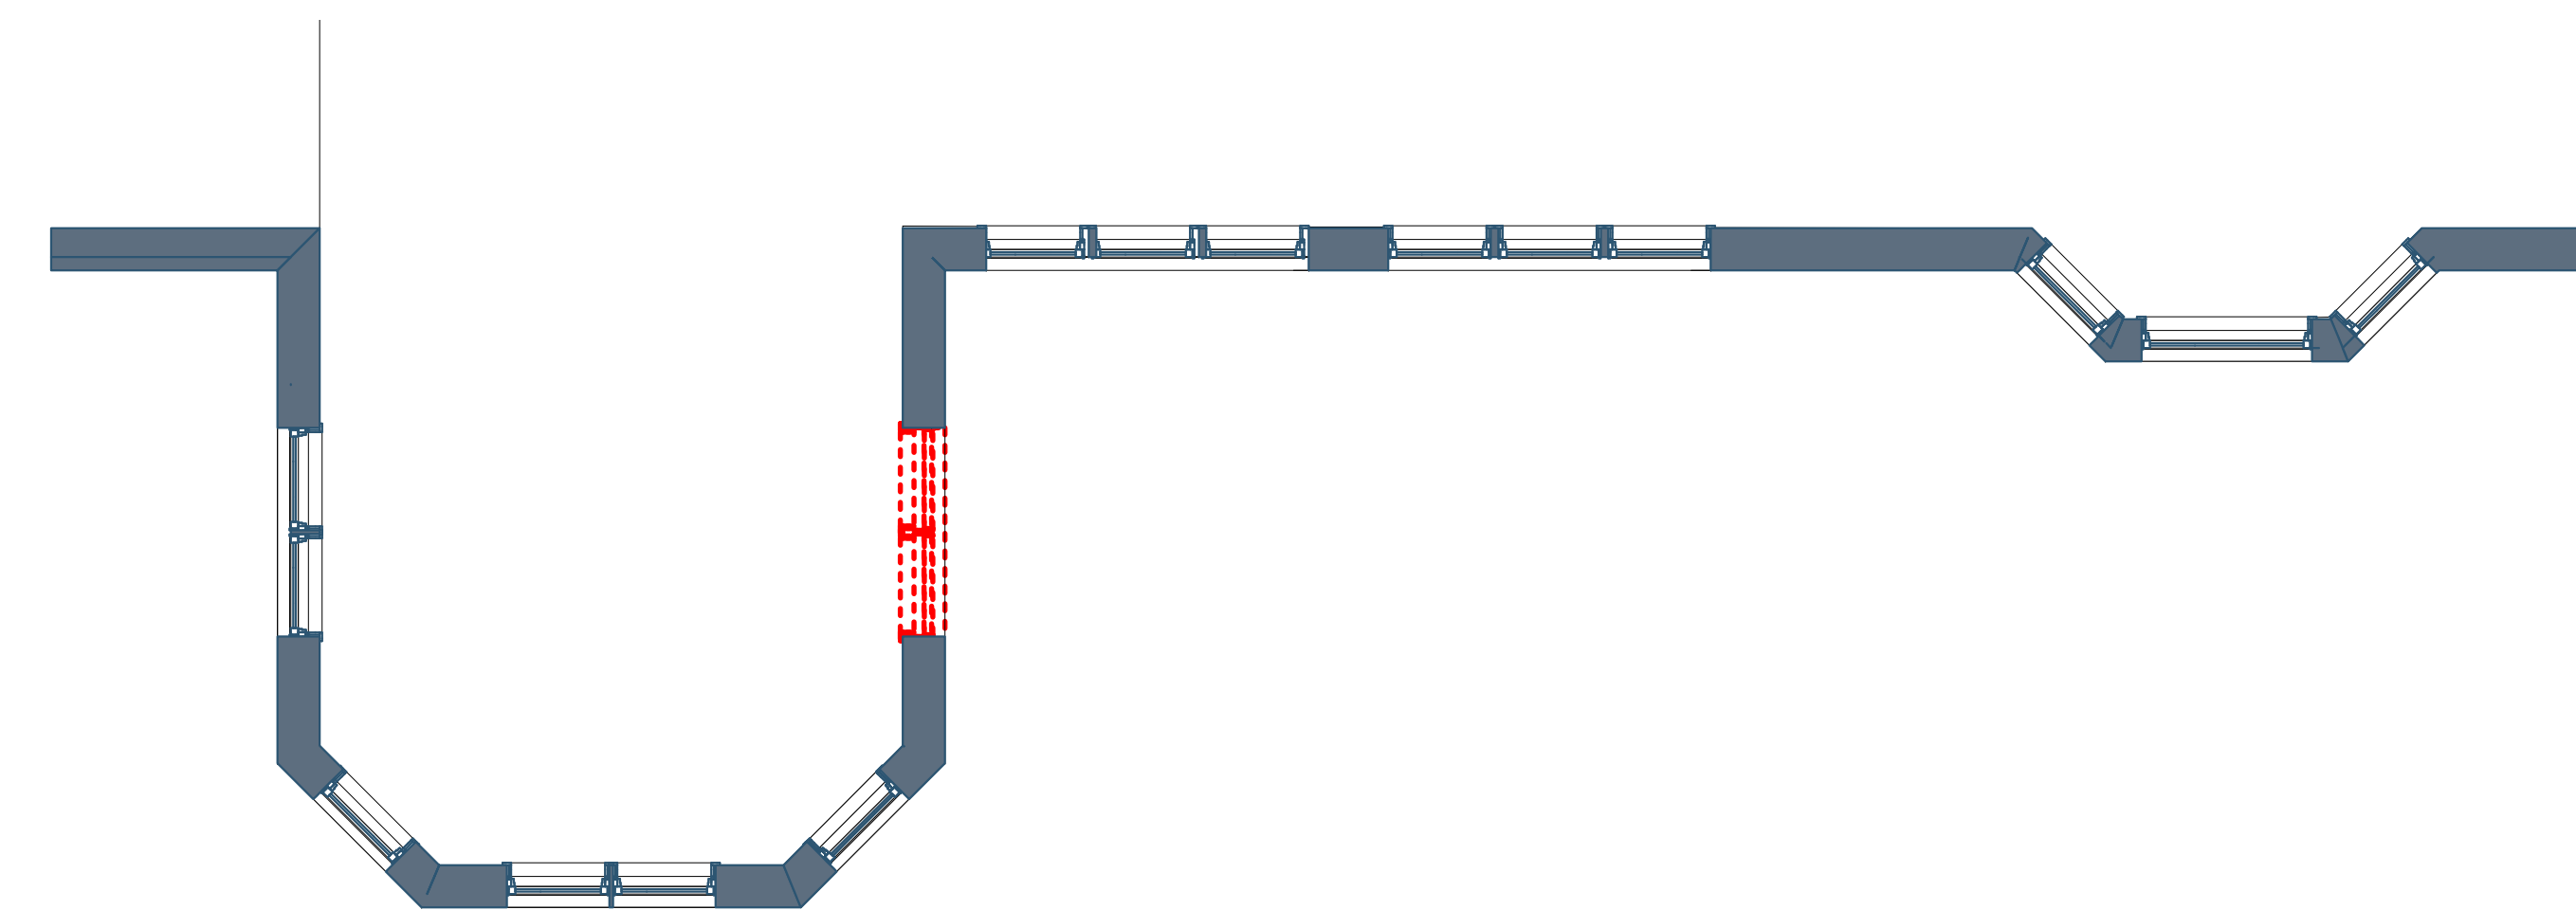

3A/A100 DEMO PLAN
1/4"=1'-0"



Architect: Opening Design
17 S Fairchild | FL 7
Madison, WI 53703
ryan@openingdesign.com | 773.425.6456

GC: Lake Country Construction Group
161 Horizon Dr
Verona, WI 53593
608.845.1398

FLOOR PLANS
HERNAN 3 SEASON PORCH
VERONA, WI

A100

This project, like most Opening Design's projects, is open source (Attribution-ShareAlike 4.0 International=CC-BY-SA 4.0) - freely available to any party for future use, assuming the terms such as Attribution and ShareAlike are honored.

5

4


3

2

1

C


C

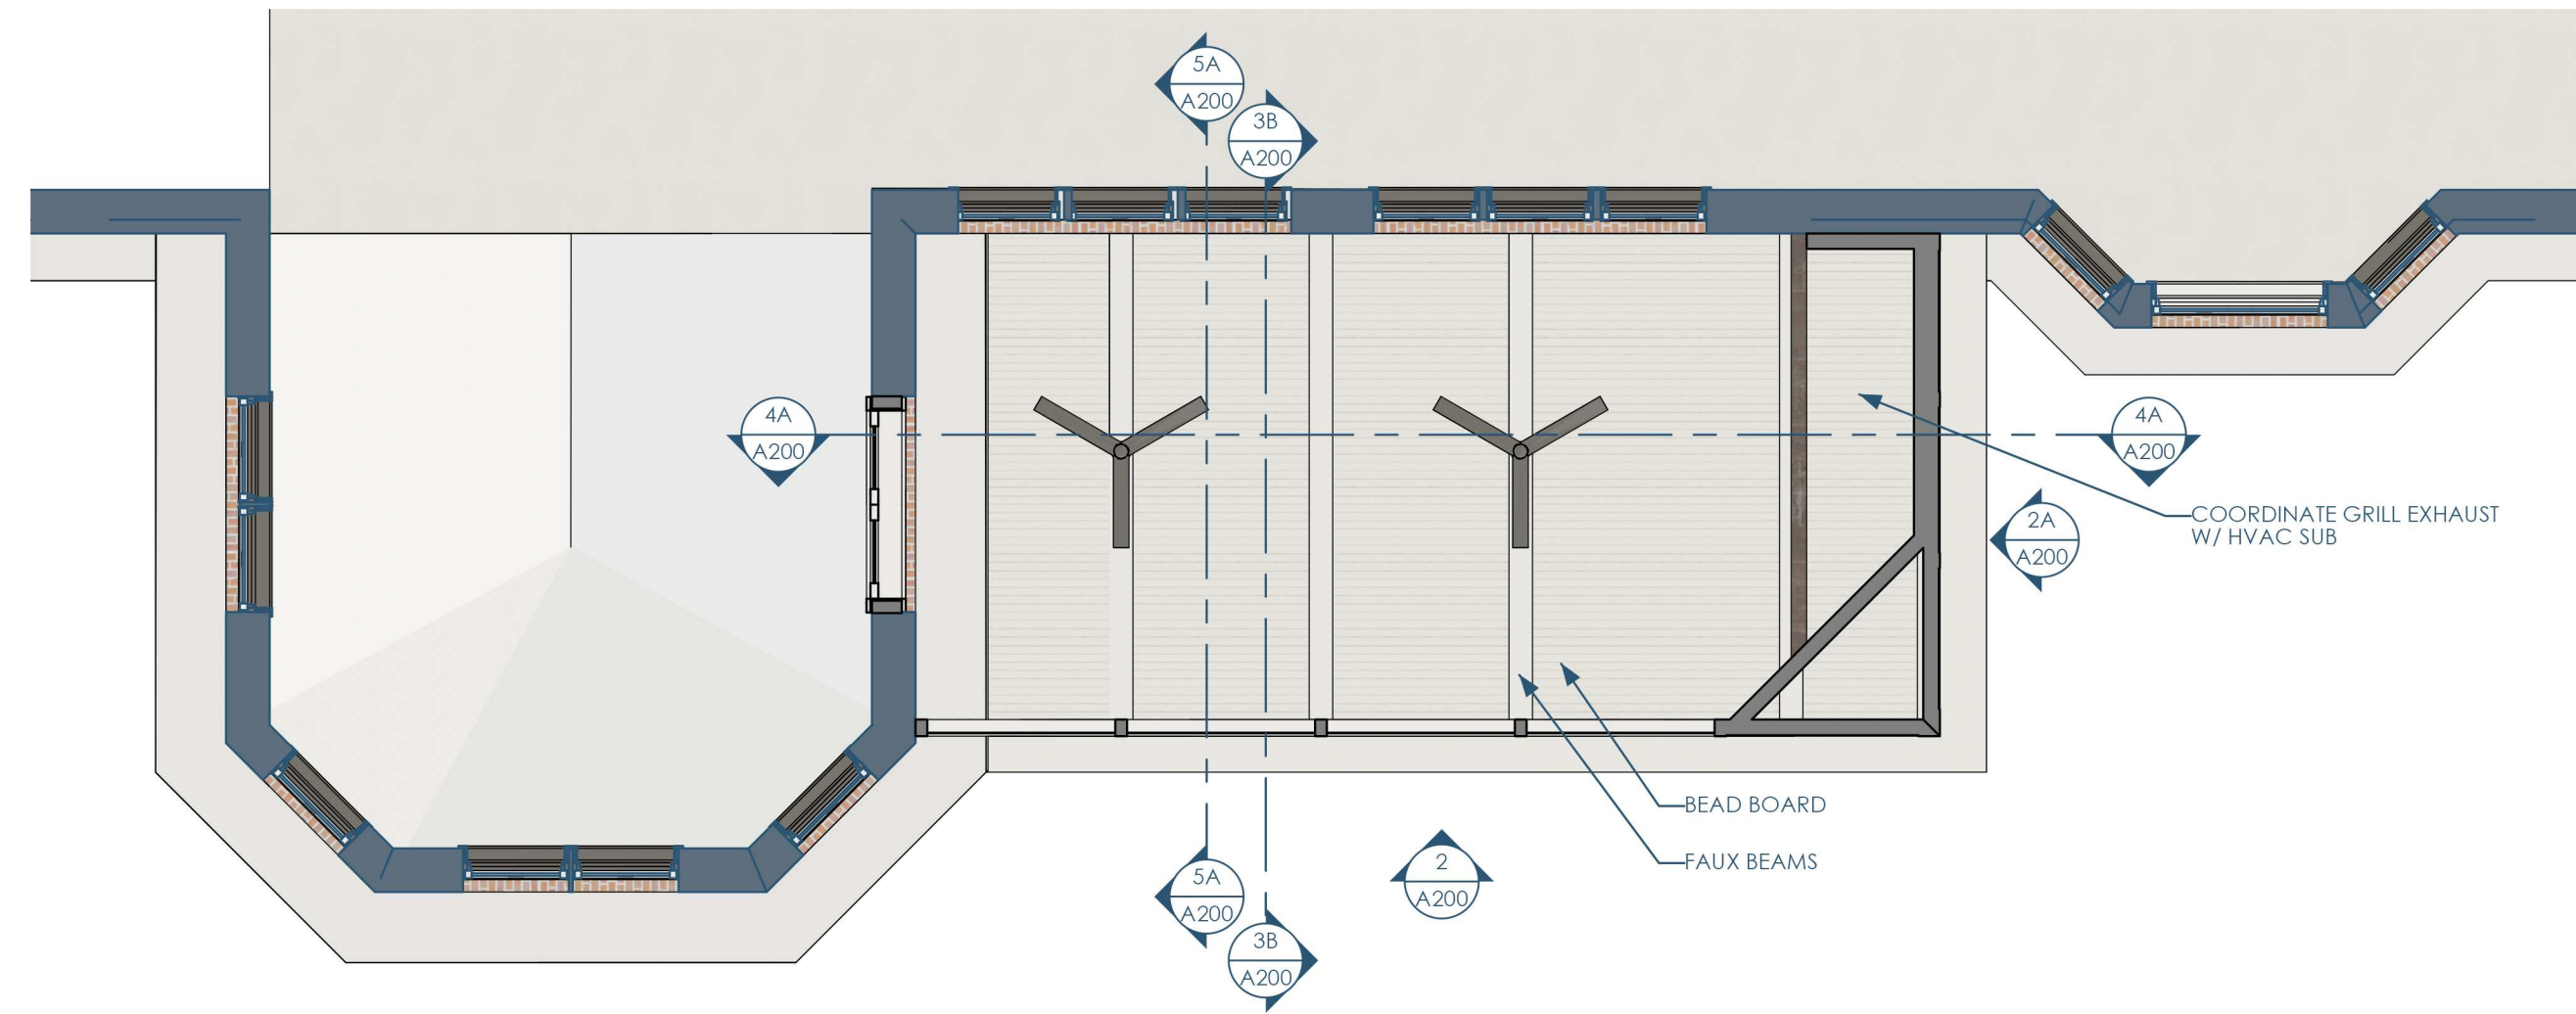

5C/A150 RCP - 1ST FLOOR
1/4"=1'-0"

B

B

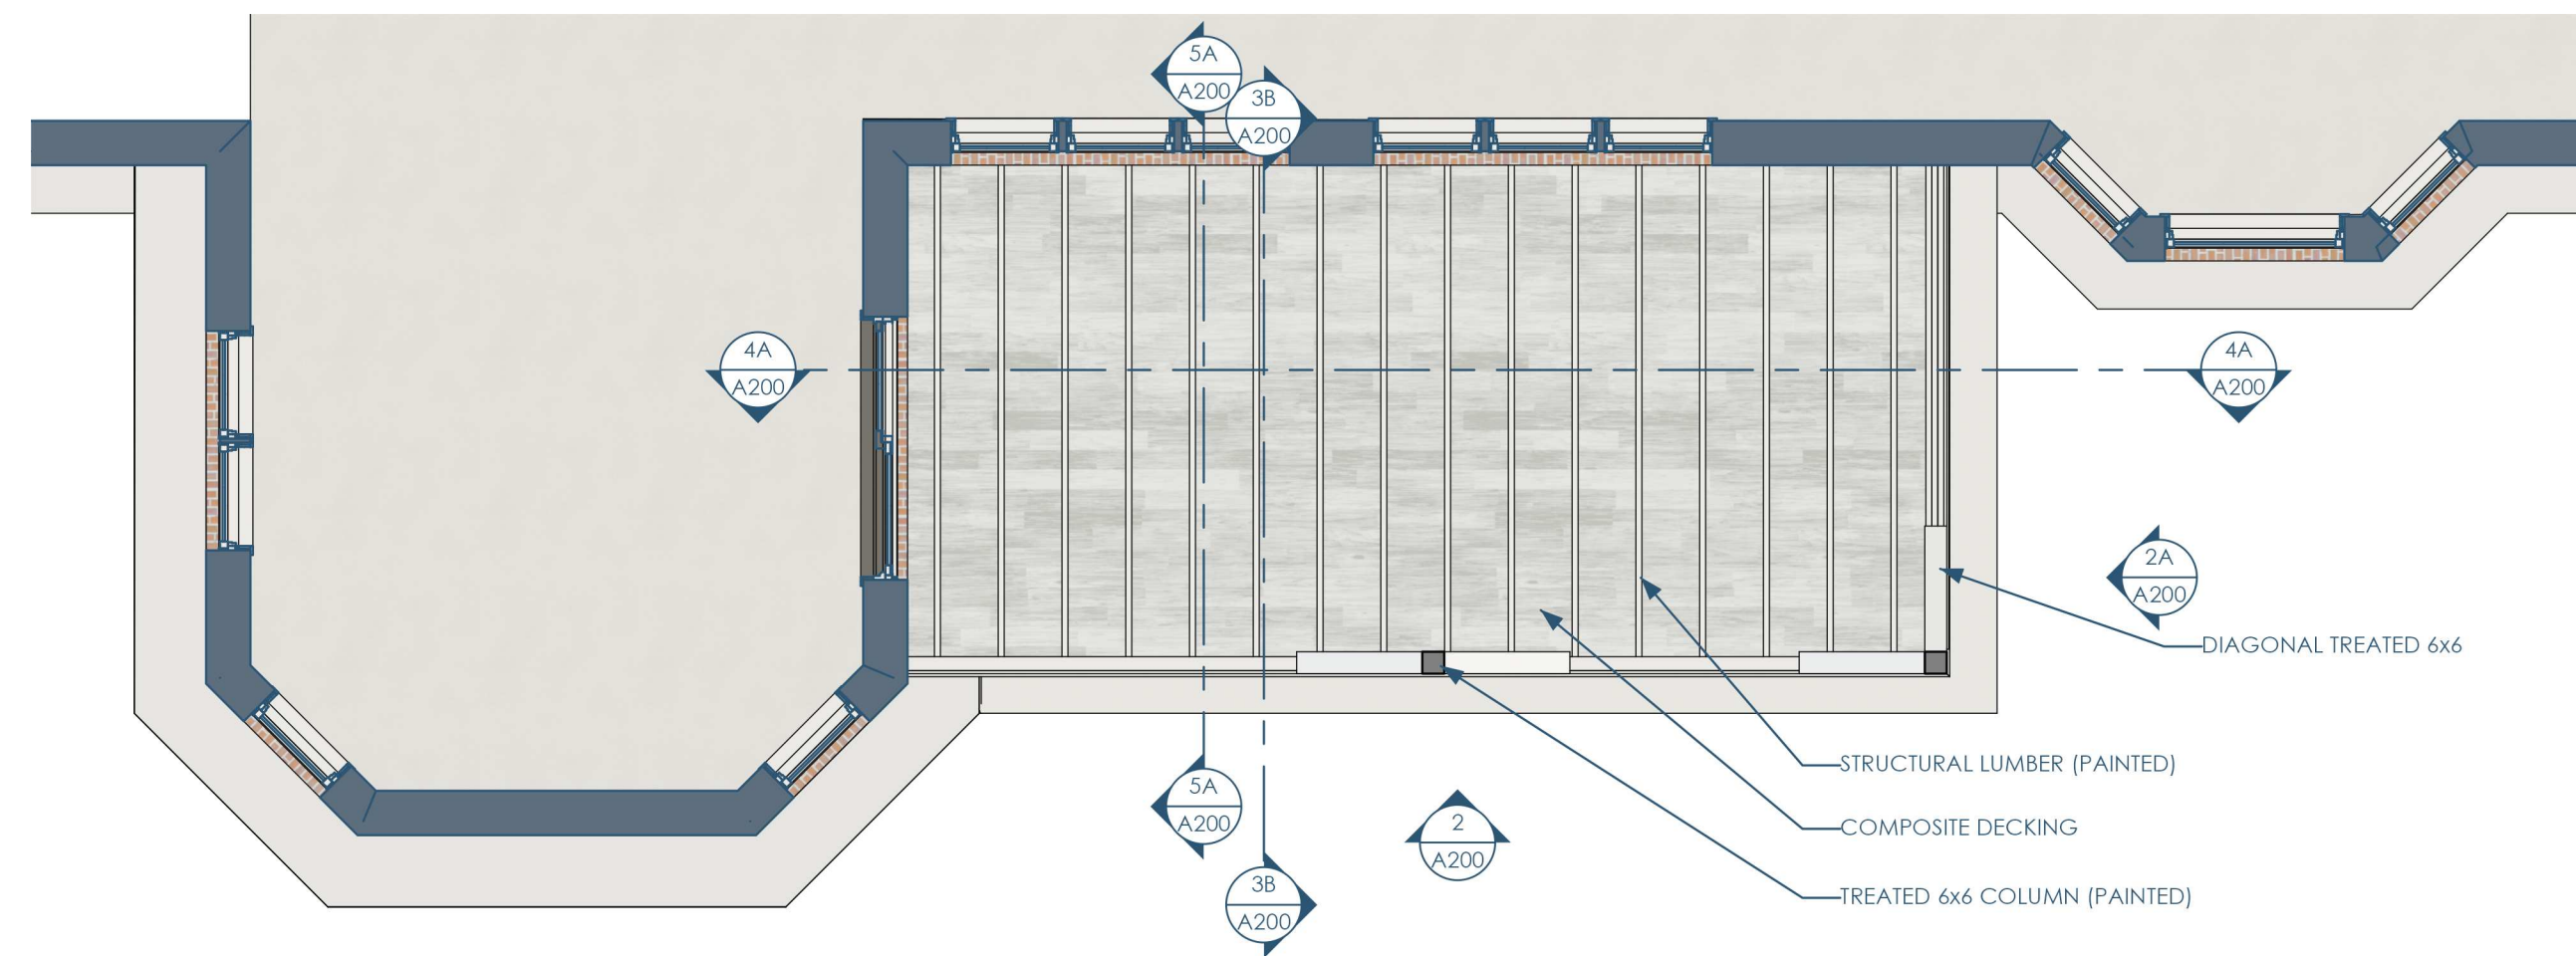

5B/A150 RCP - BASEMENT
1/4"=1'-0"

A

A



Architect: OpeningDesign
17 S Fairchild | FL7
Madison, WI 53703
ryan@openingdesign.com | 773.425.6456

GC: Lake Country Construction Group
161 Horizon Dr
Verona, WI 53593
608.845.1398

REFLECTED CEILING PLANS
HERNAN 3 SEASON PORCH
VERONA, WI

A150

5


4

3


2

1


This project, like most OpeningDesign's projects, is open source (Attribution-ShareAlike 4.0 International=CC BY-SA 4.0) - freely available to any party for future use, assuming the terms such as Attribution and ShareAlike are honored.

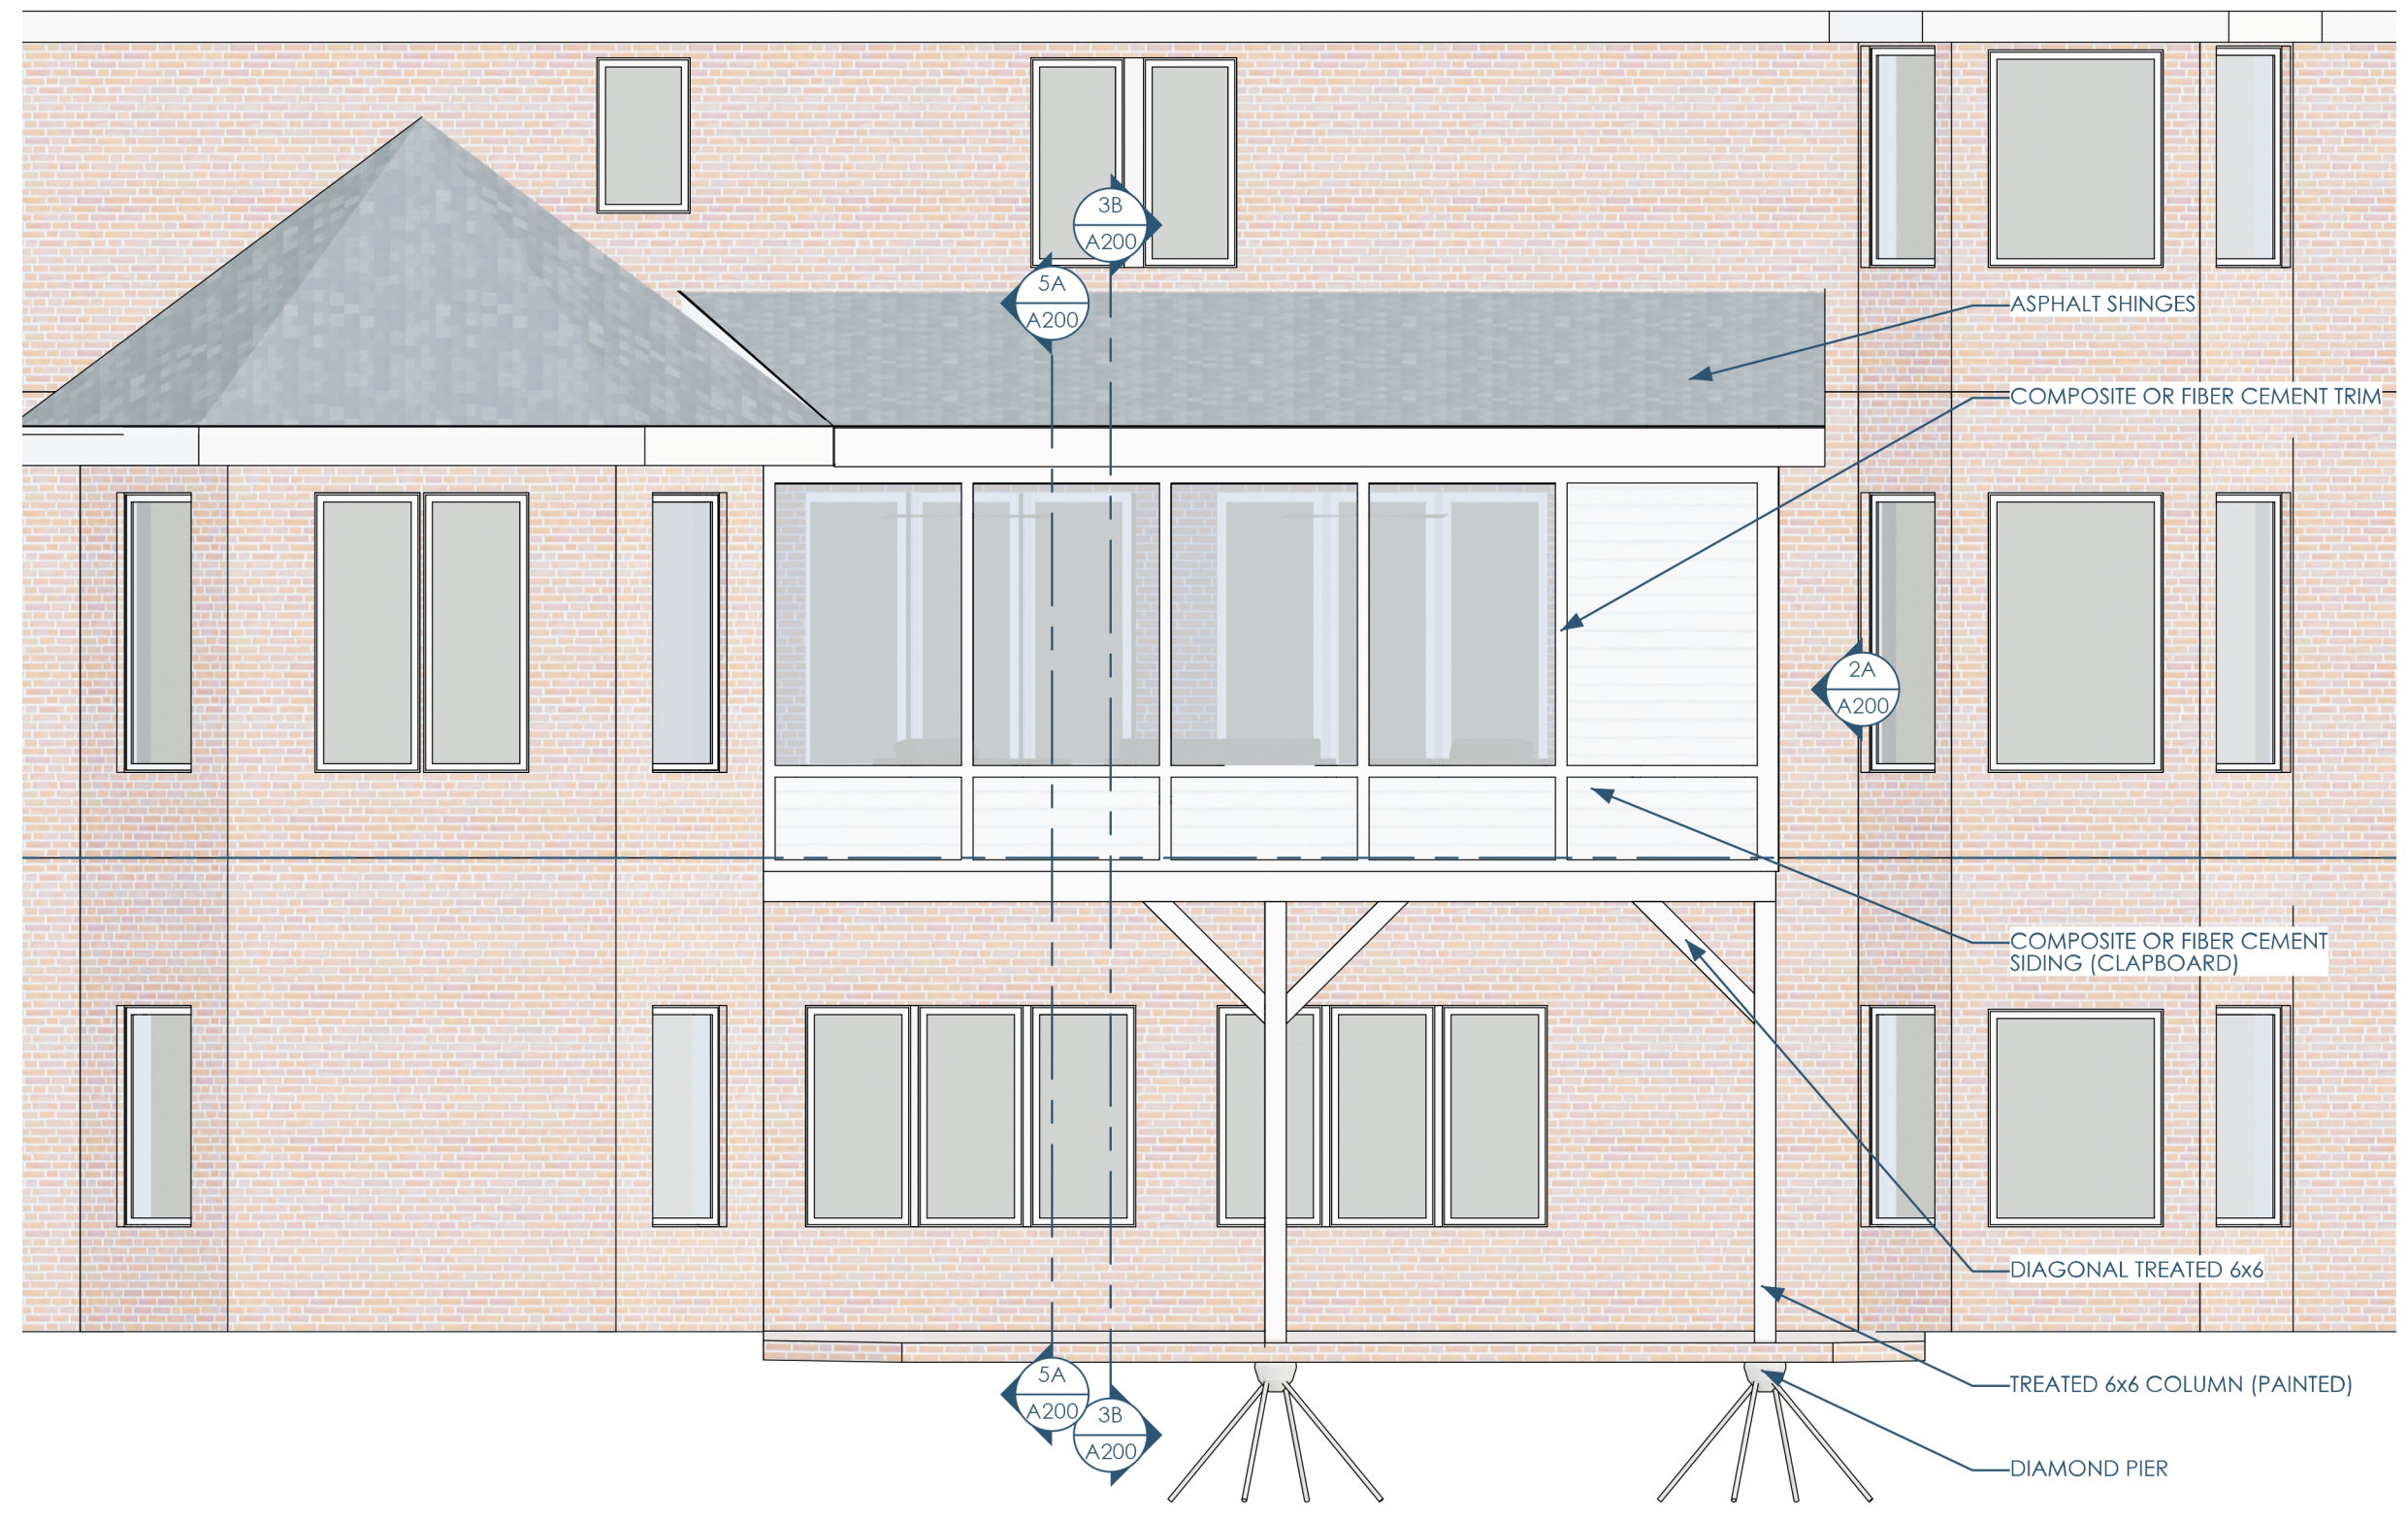


2/A200 ELEVATION - NORTH
1/4"=1'-0"

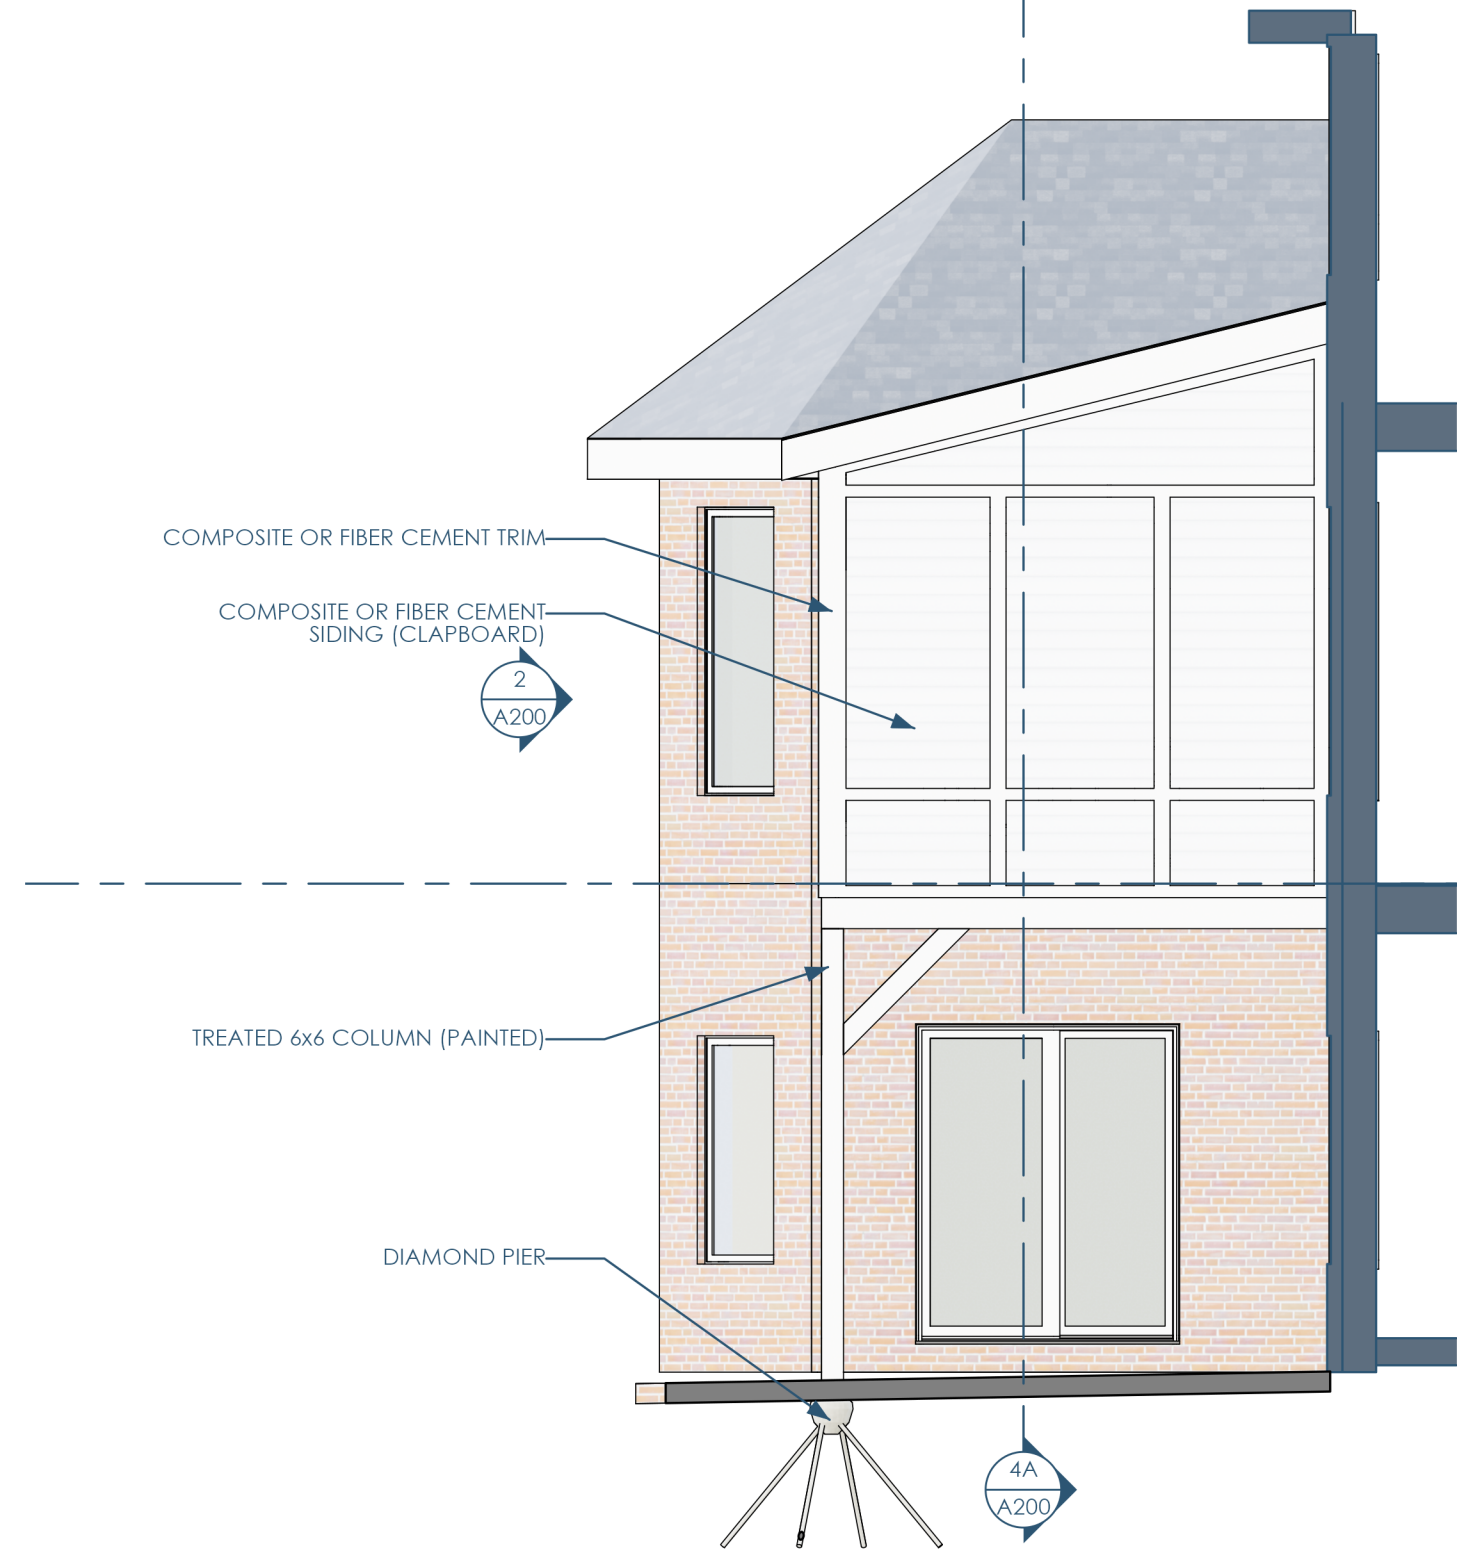


2A/A200 ELEVATION - EAST
1/4"=1'-0"

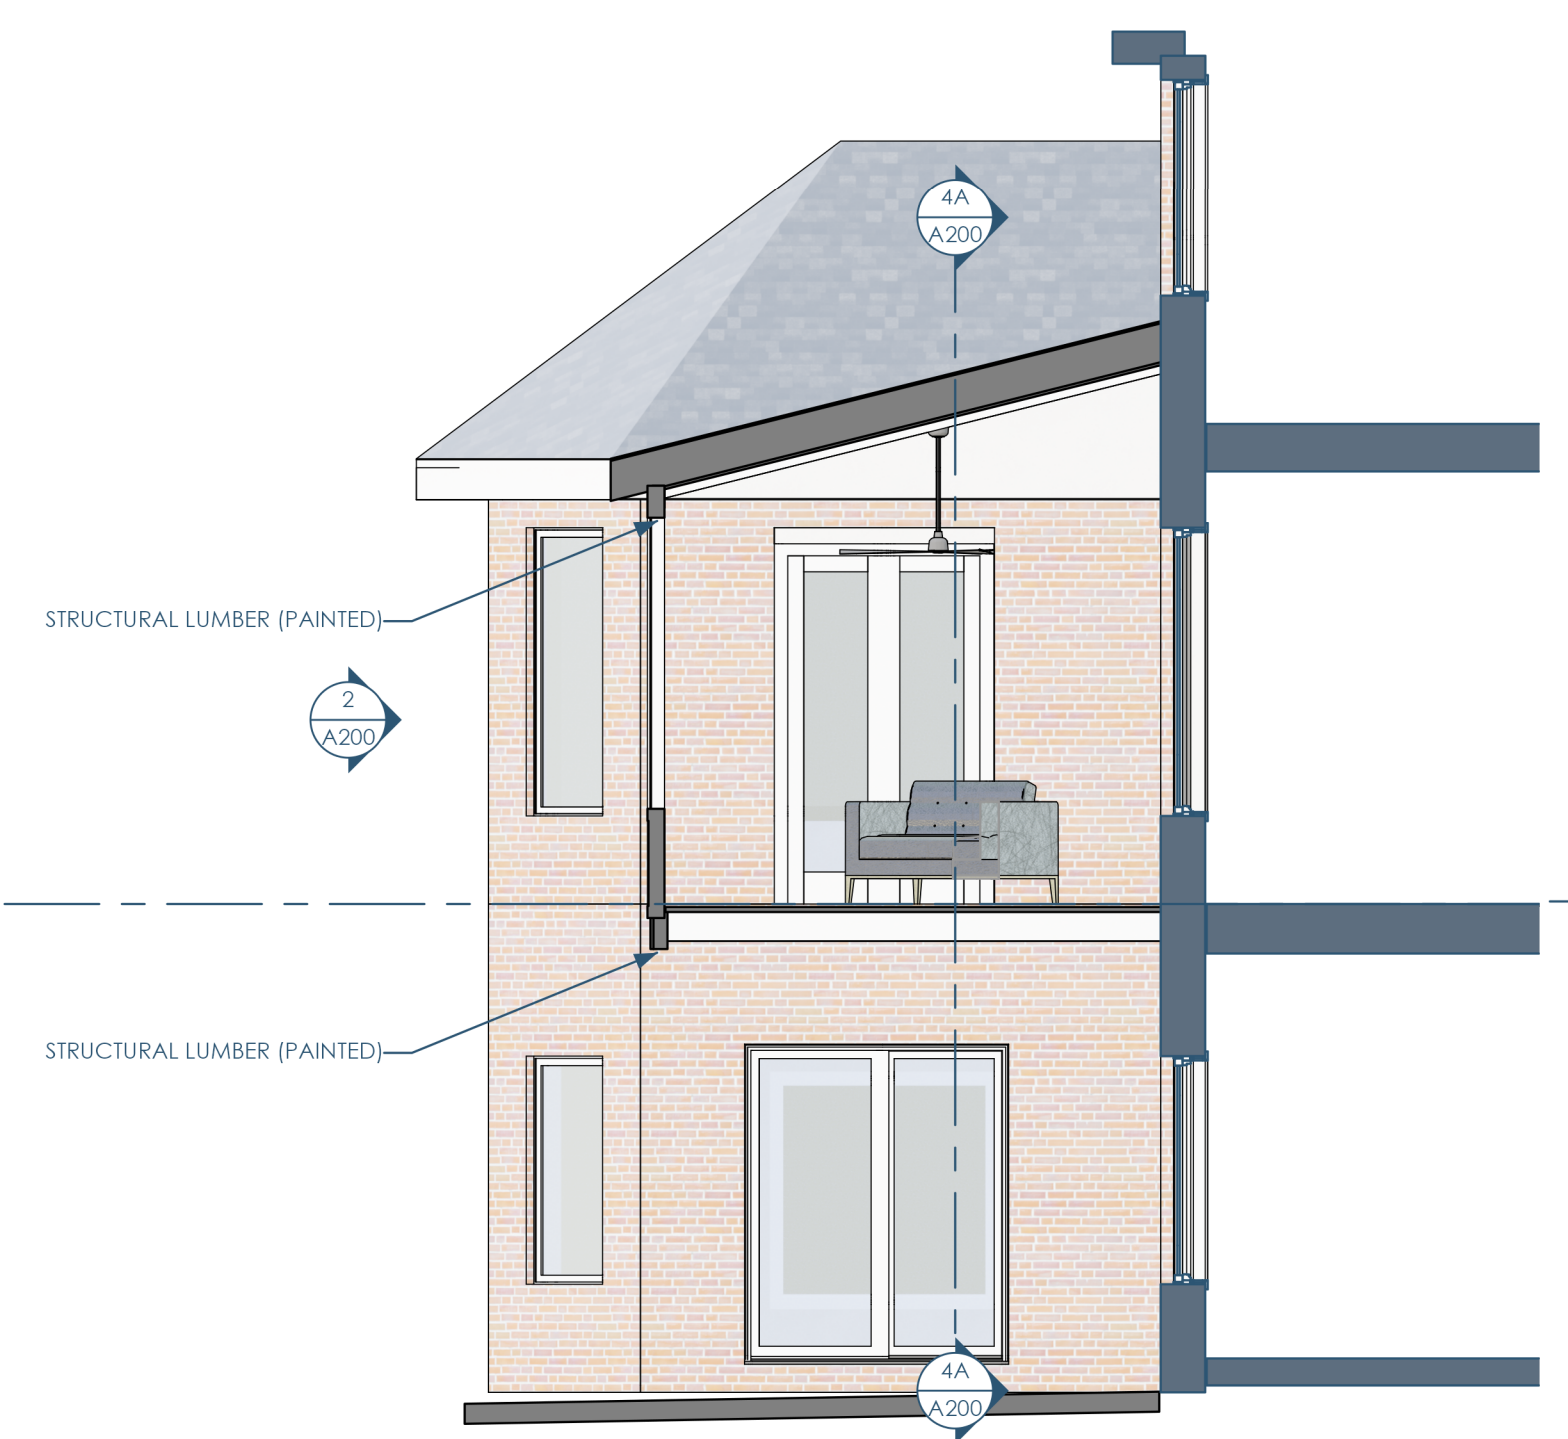


5A/A200 SECTION - EAST-WEST - LOOKING SOUTH
1/4"=1'-0"

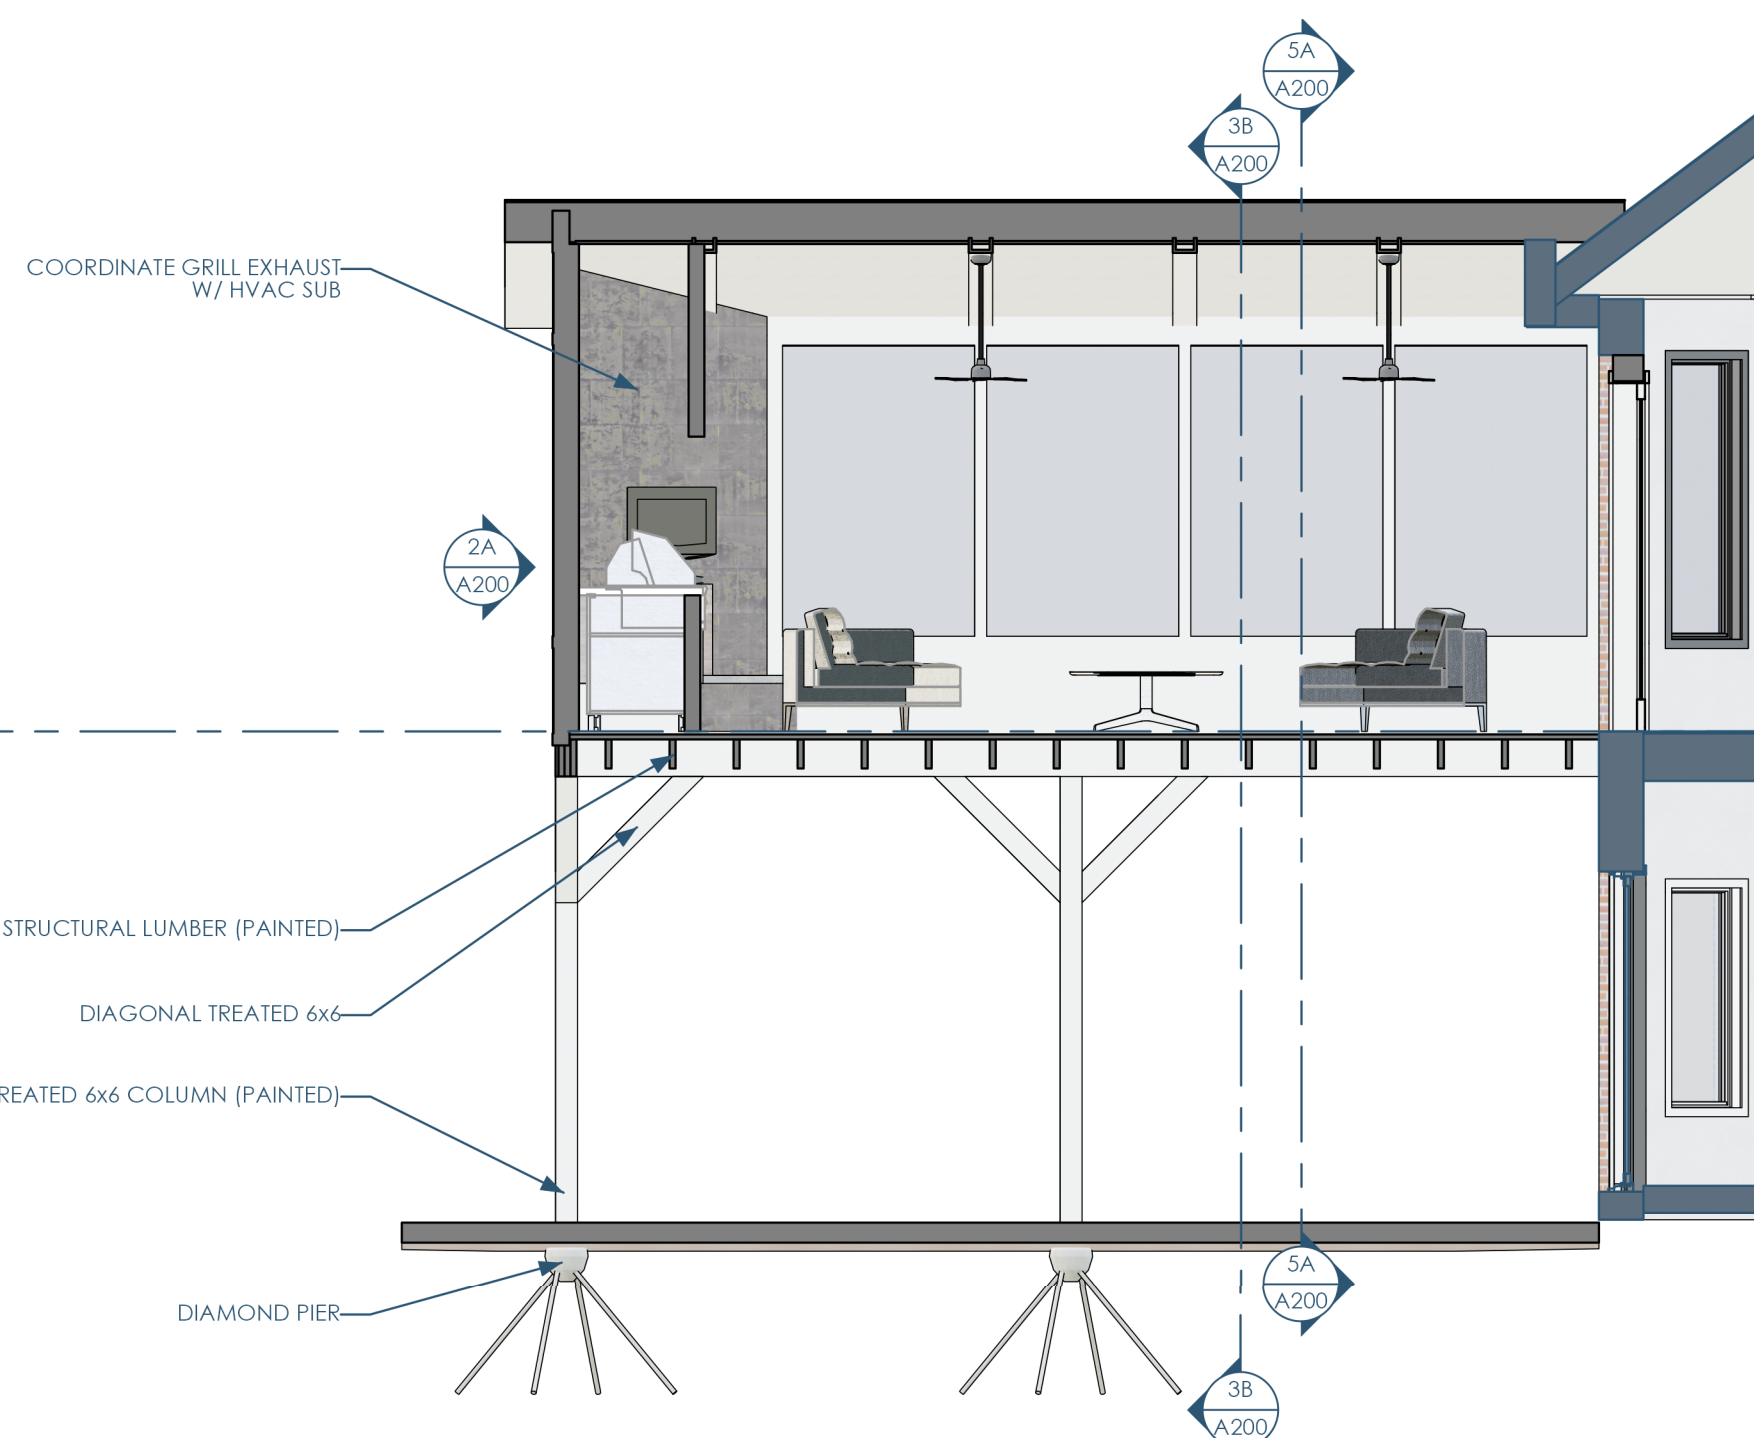

4A/A200 SECTION - NORTH-SOUTH - LOOKING EAST
1/4"=1'-0"

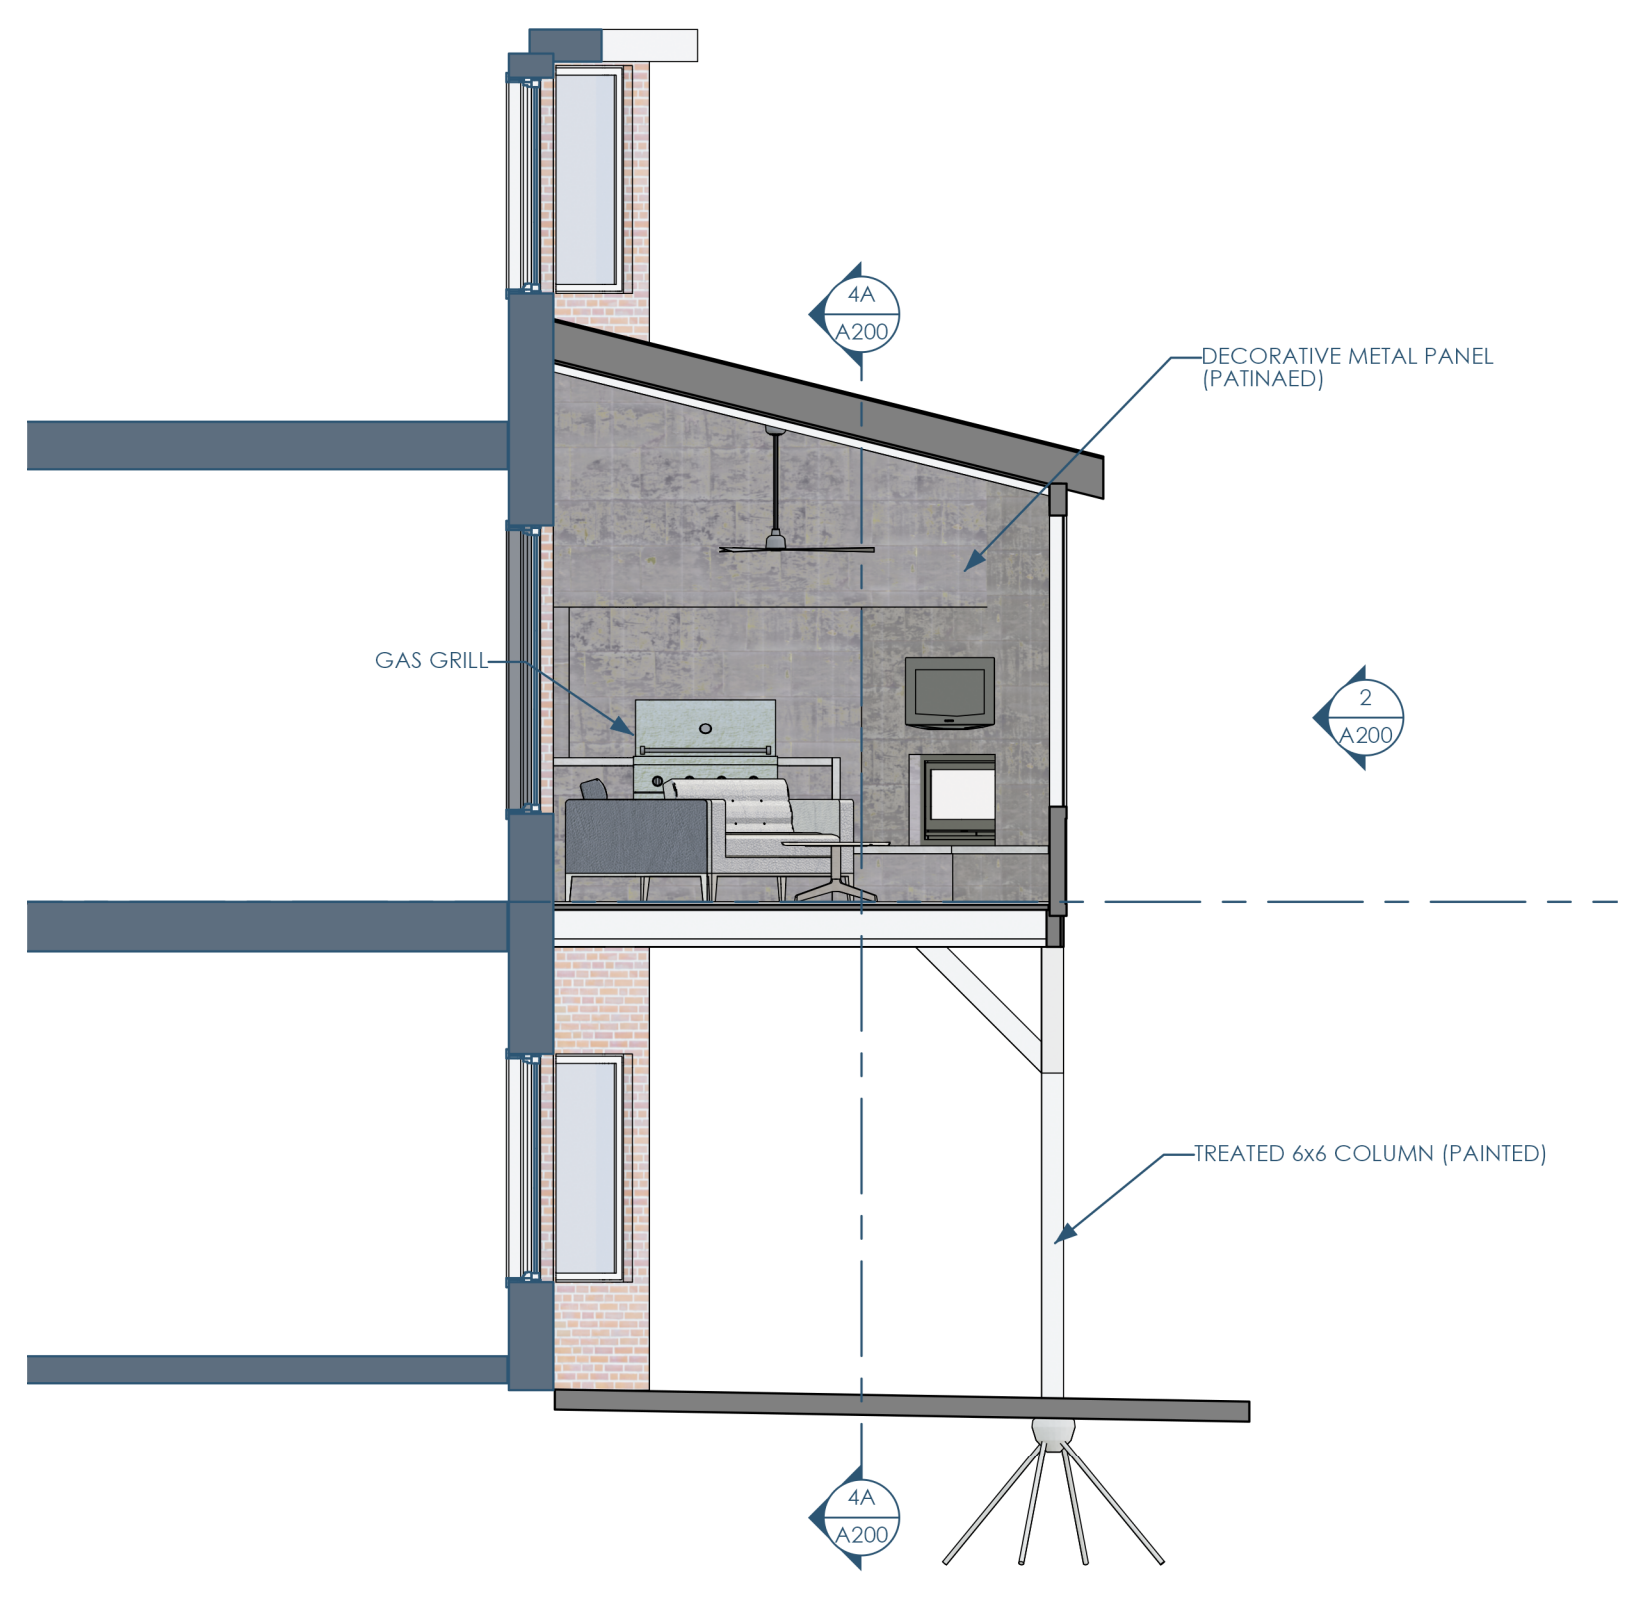

3B/A200 SECTION - EAST-WEST - LOOKING NORTH
1/4"=1'-0"

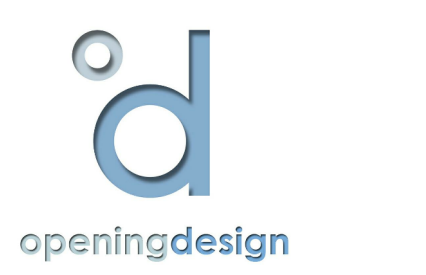


Architect: Opening Design
17 S Fairchild | FL7
Madison, WI 53703
ryan@openingdesign.com | 773.425.6456

GC: Lake Country Construction Group
161 Horizon Dr
Verona, WI 53593
608.845.1398


ELEVATIONS AND SECTIONS
HERNAN 3 SEASON PORCH
VERONA, WI

A200

This project, like most Opening Design's projects, is open source (Attribution-ShareAlike 4.0 International=CC-BY-SA 4.0) - freely available to any party for future use, assuming the terms such as Attribution and ShareAlike are honored.

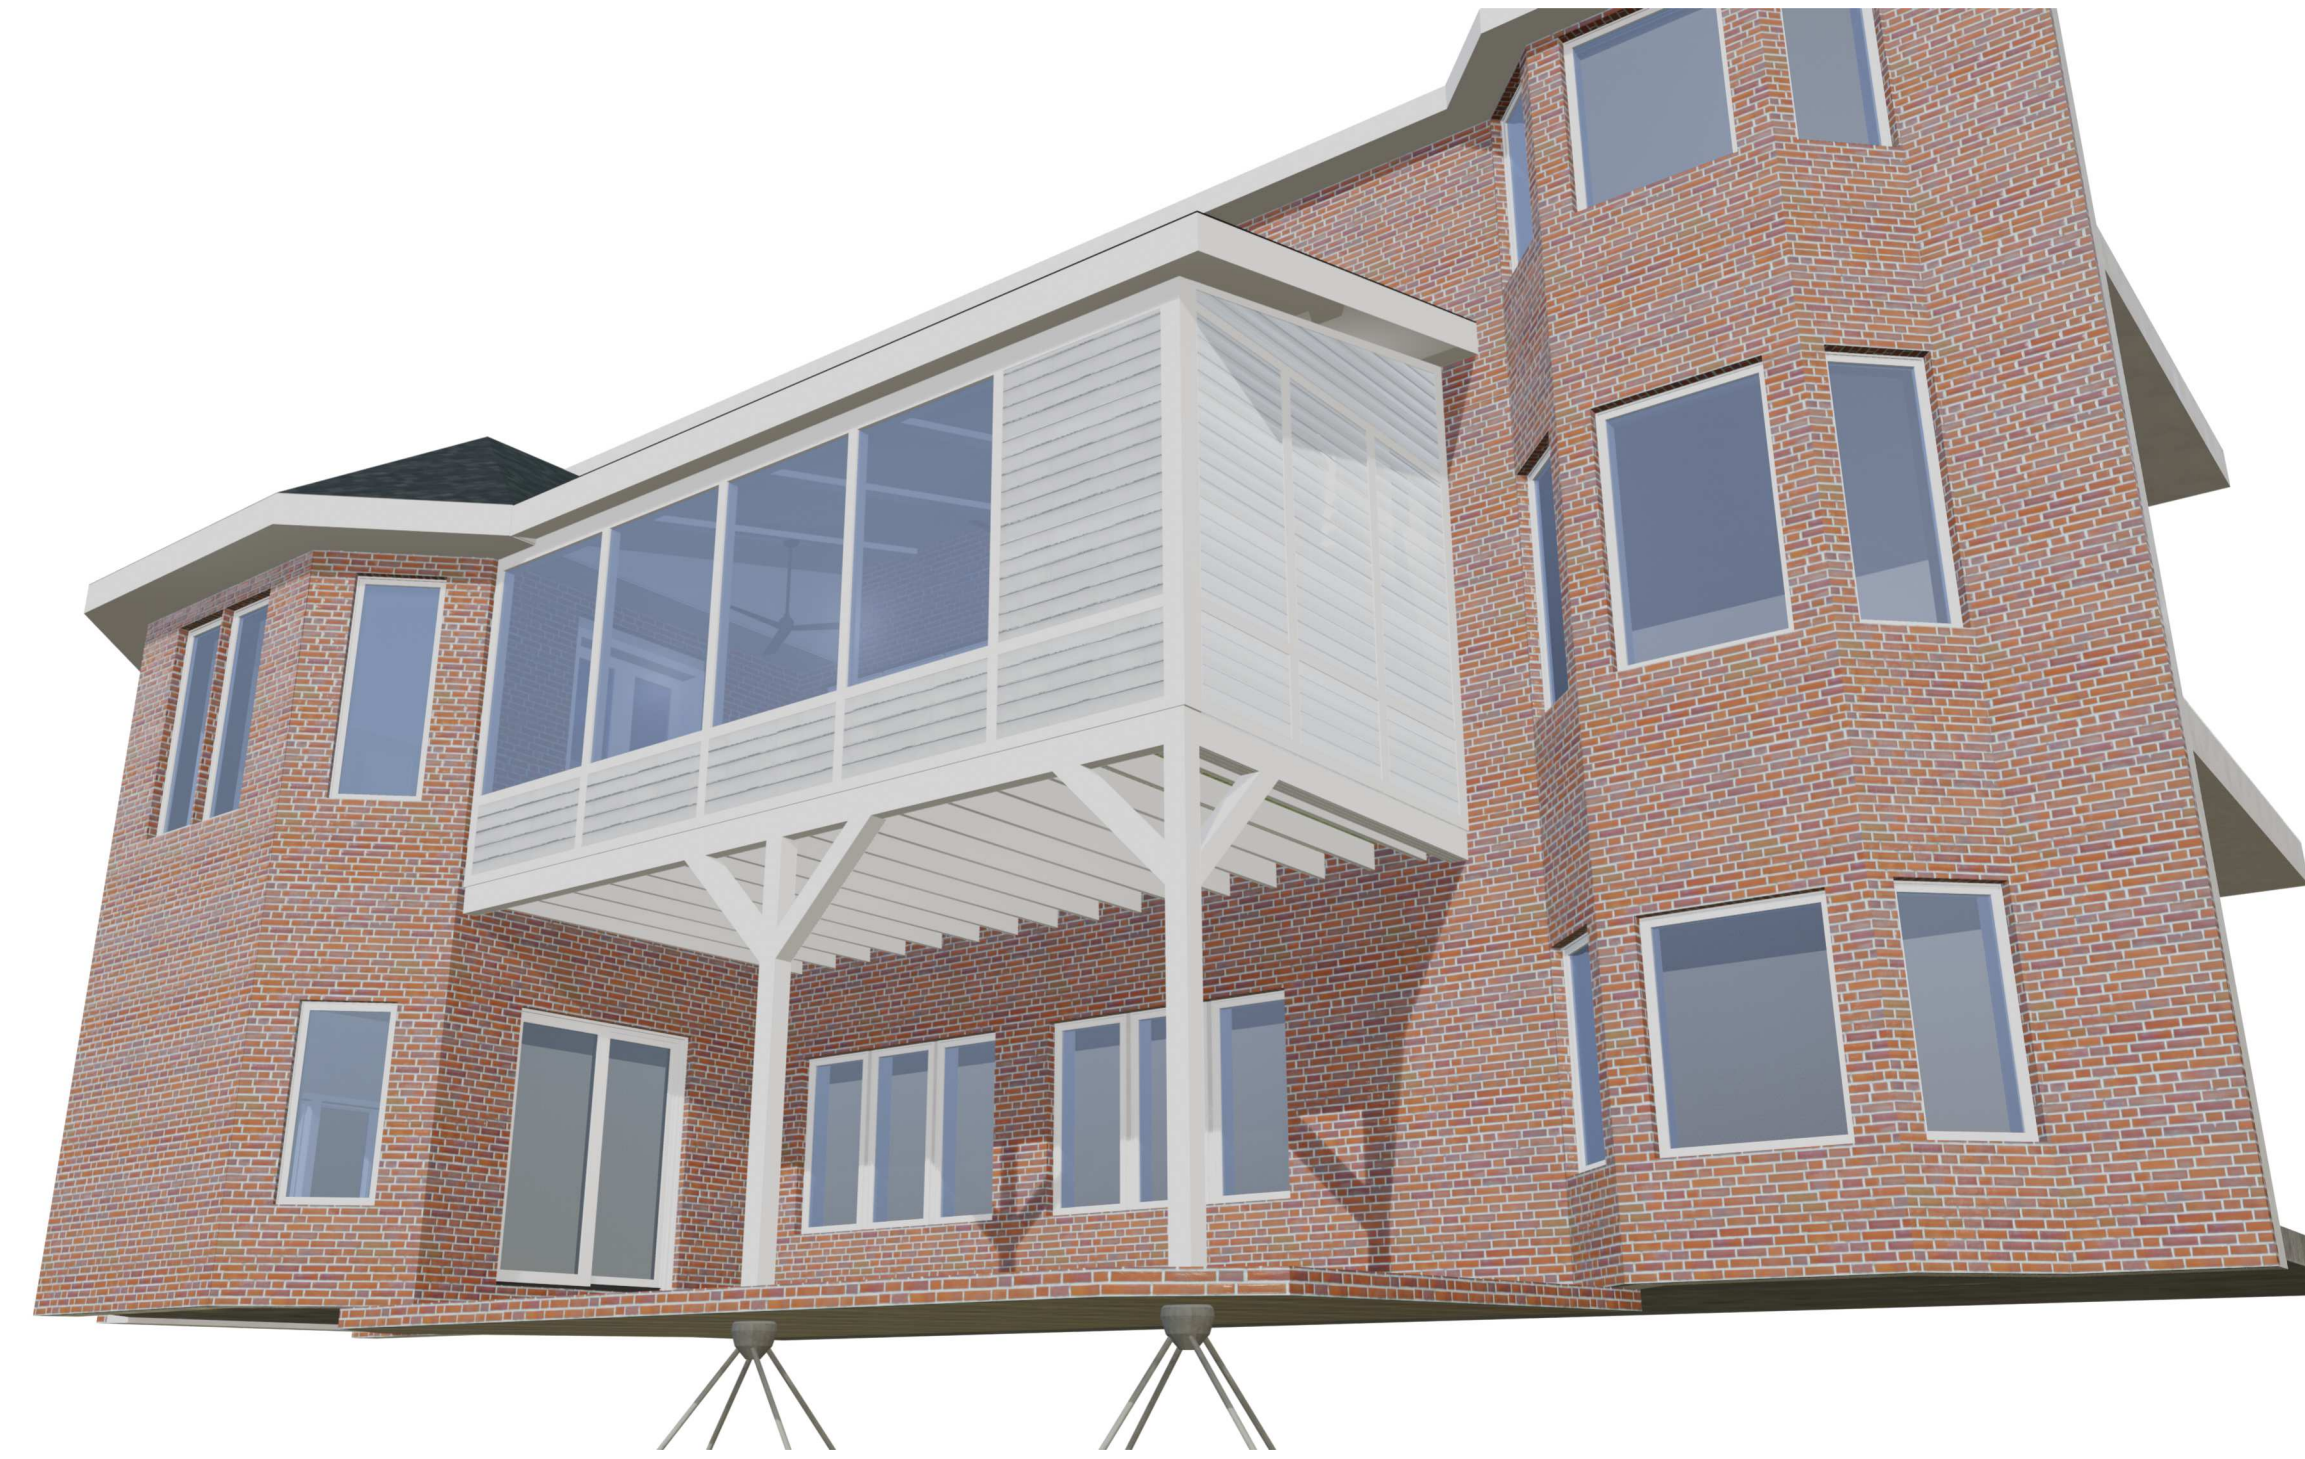


5B/A900 PERSPECTIVE 1
1/4"=1'-0"

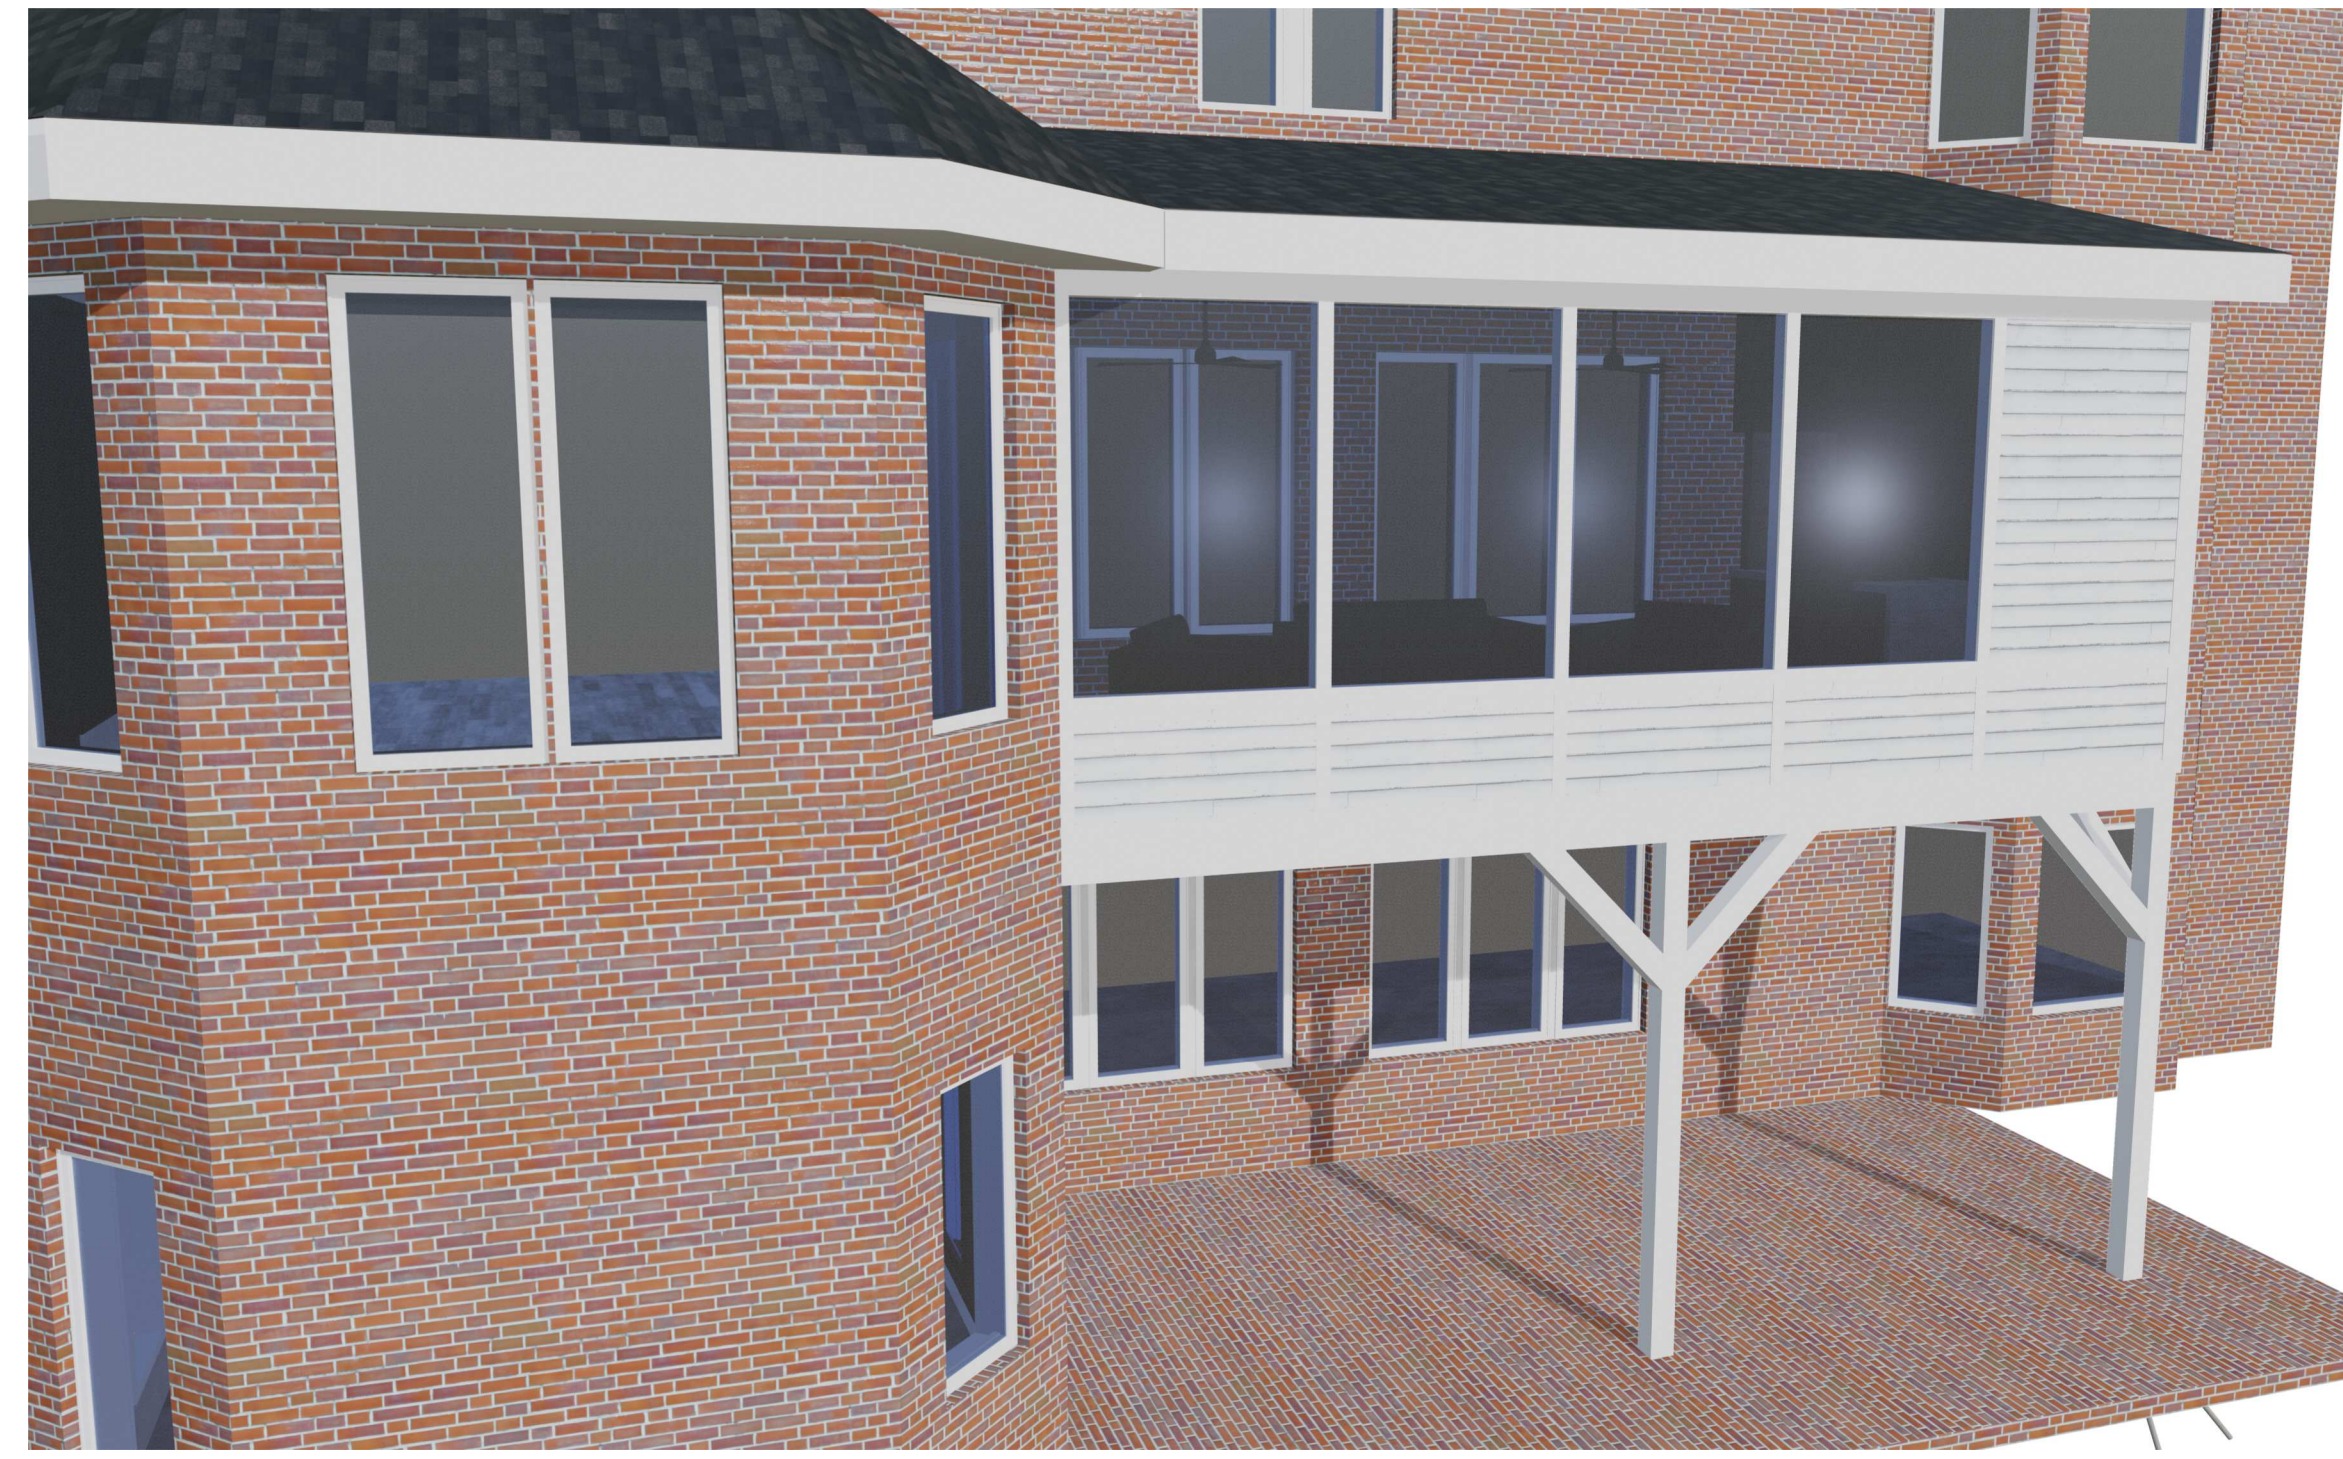

3B/A900 PERSPECTIVE 2
1/4"=1'-0"



5A/A900 PERSPECTIVE 3
1/4"=1'-0"

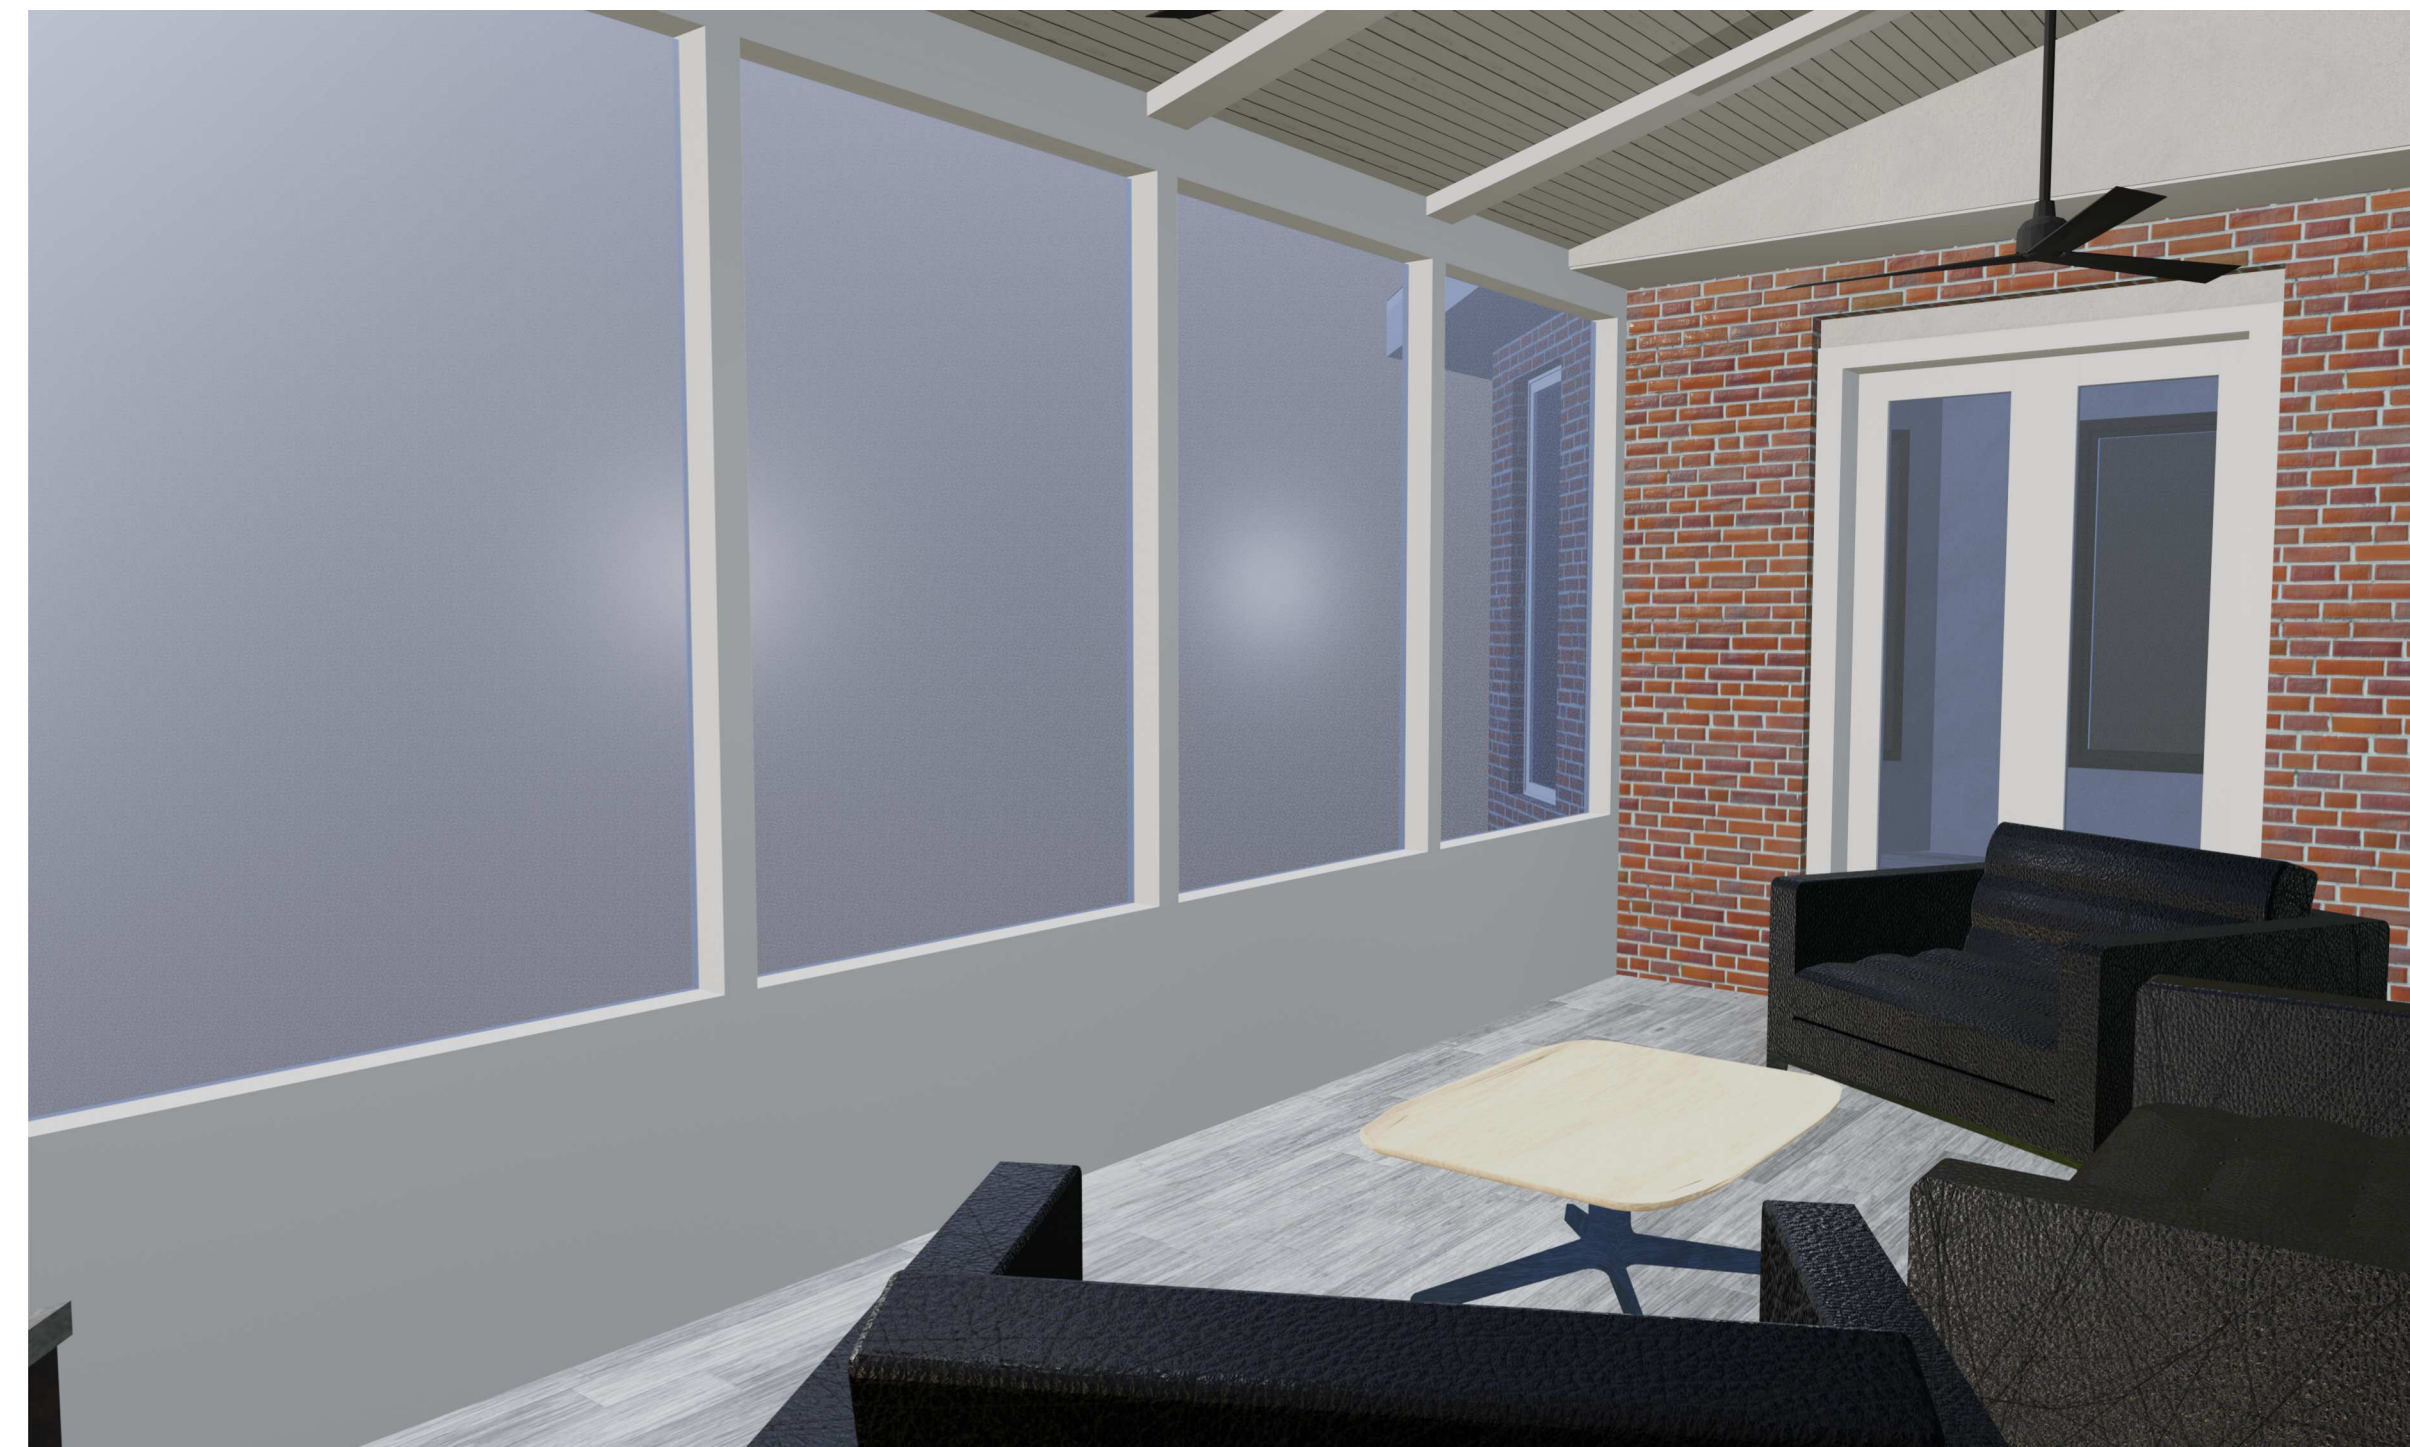

3A/A900 PERSPECTIVE 4
1/4"=1'-0"

